



03980
05/10-07 HTP 20-10/50
OFFICE COPY
JTH 10-12-05

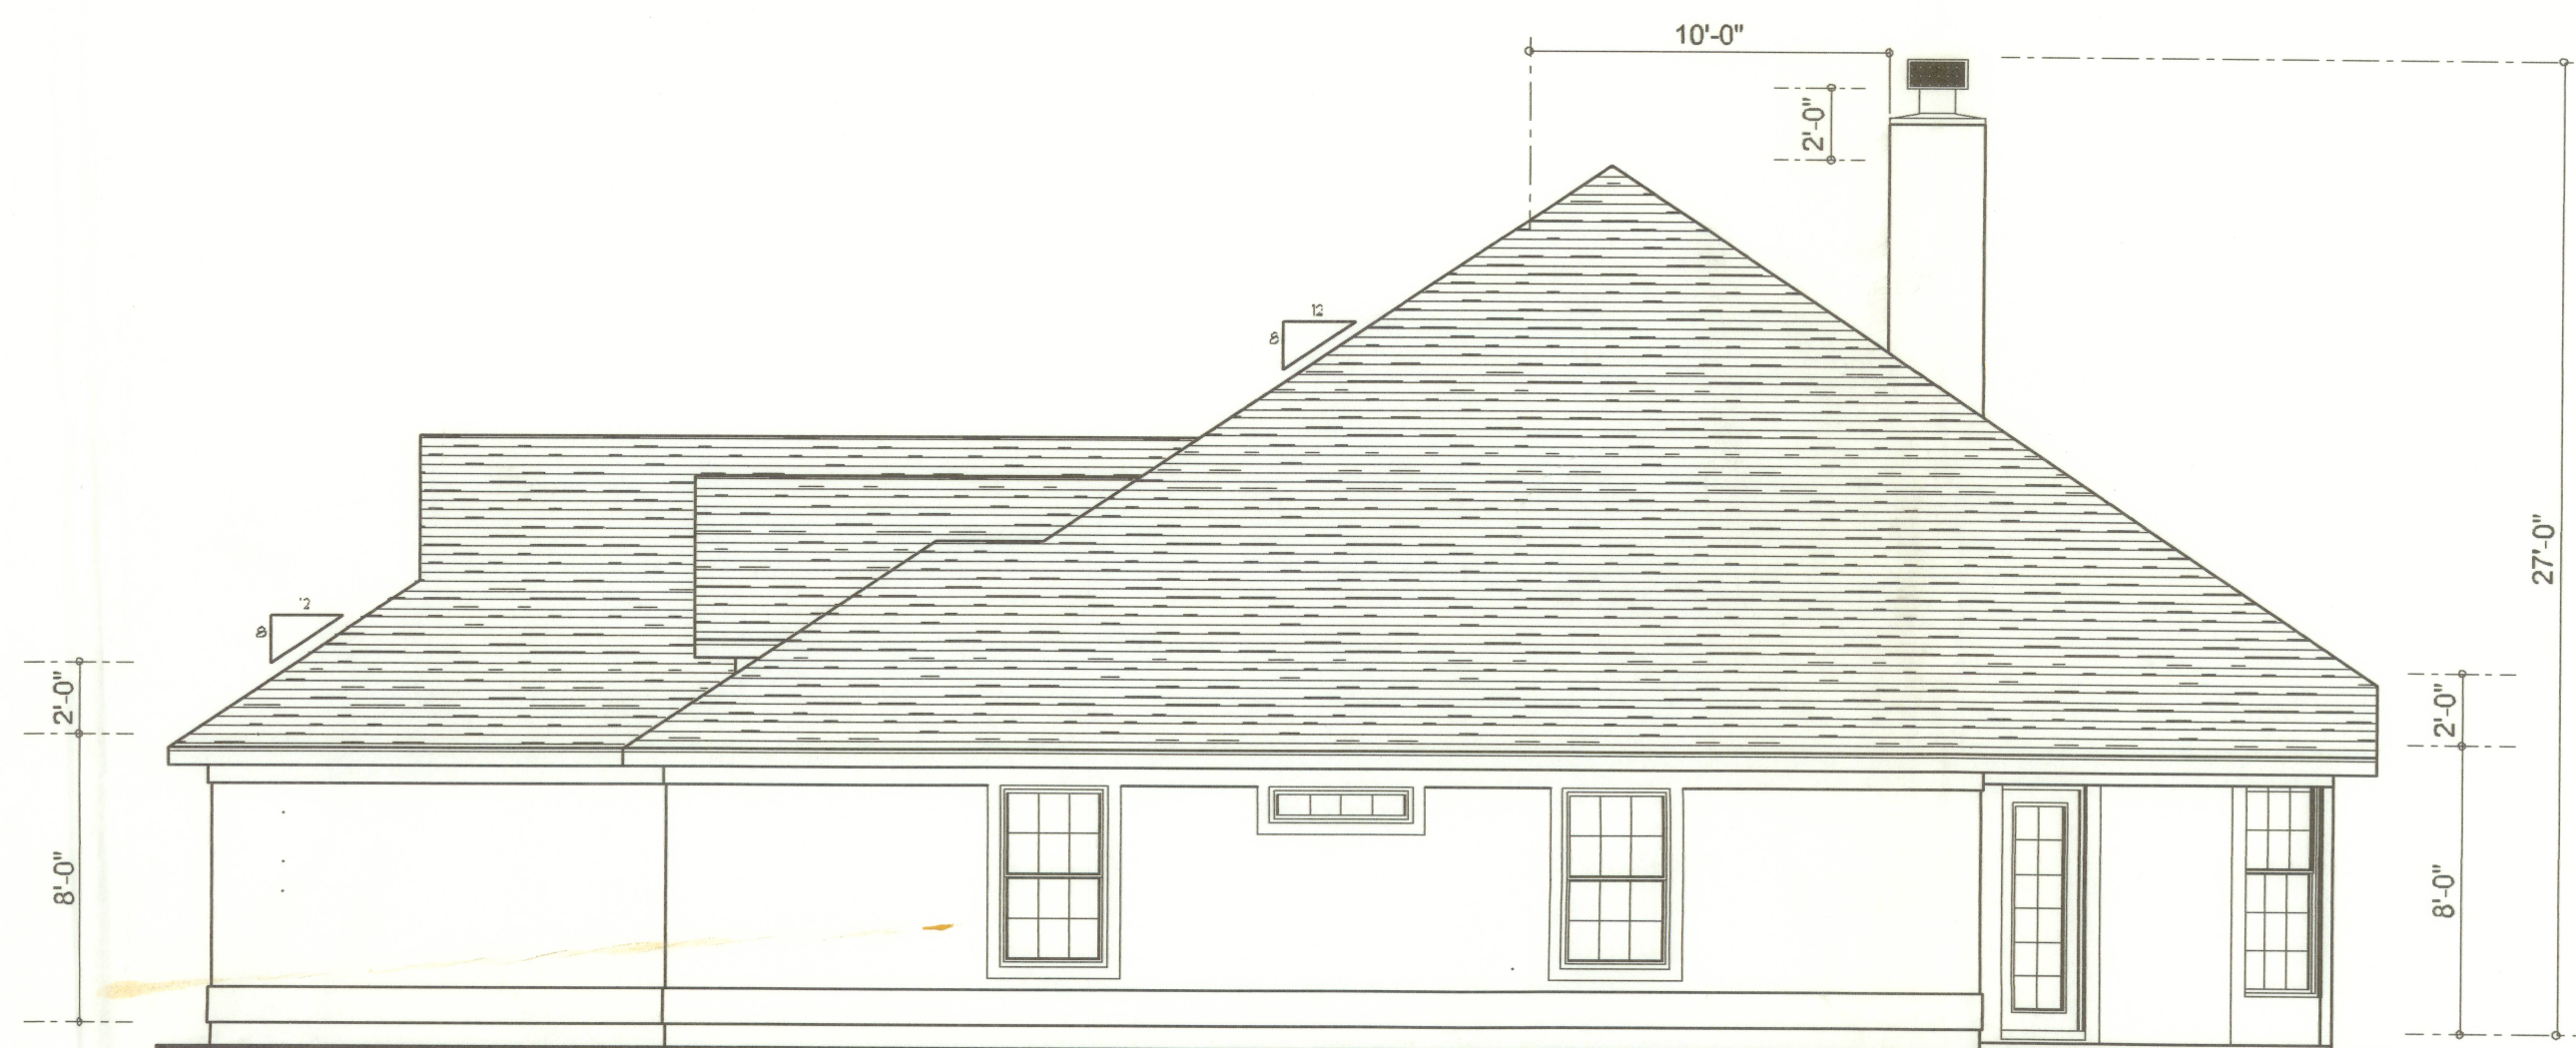

LEFT ELEVATION
SCALE: 3/16" = 1'-0"




RIGHT ELEVATION
SCALE: 3/16" = 1'-0"

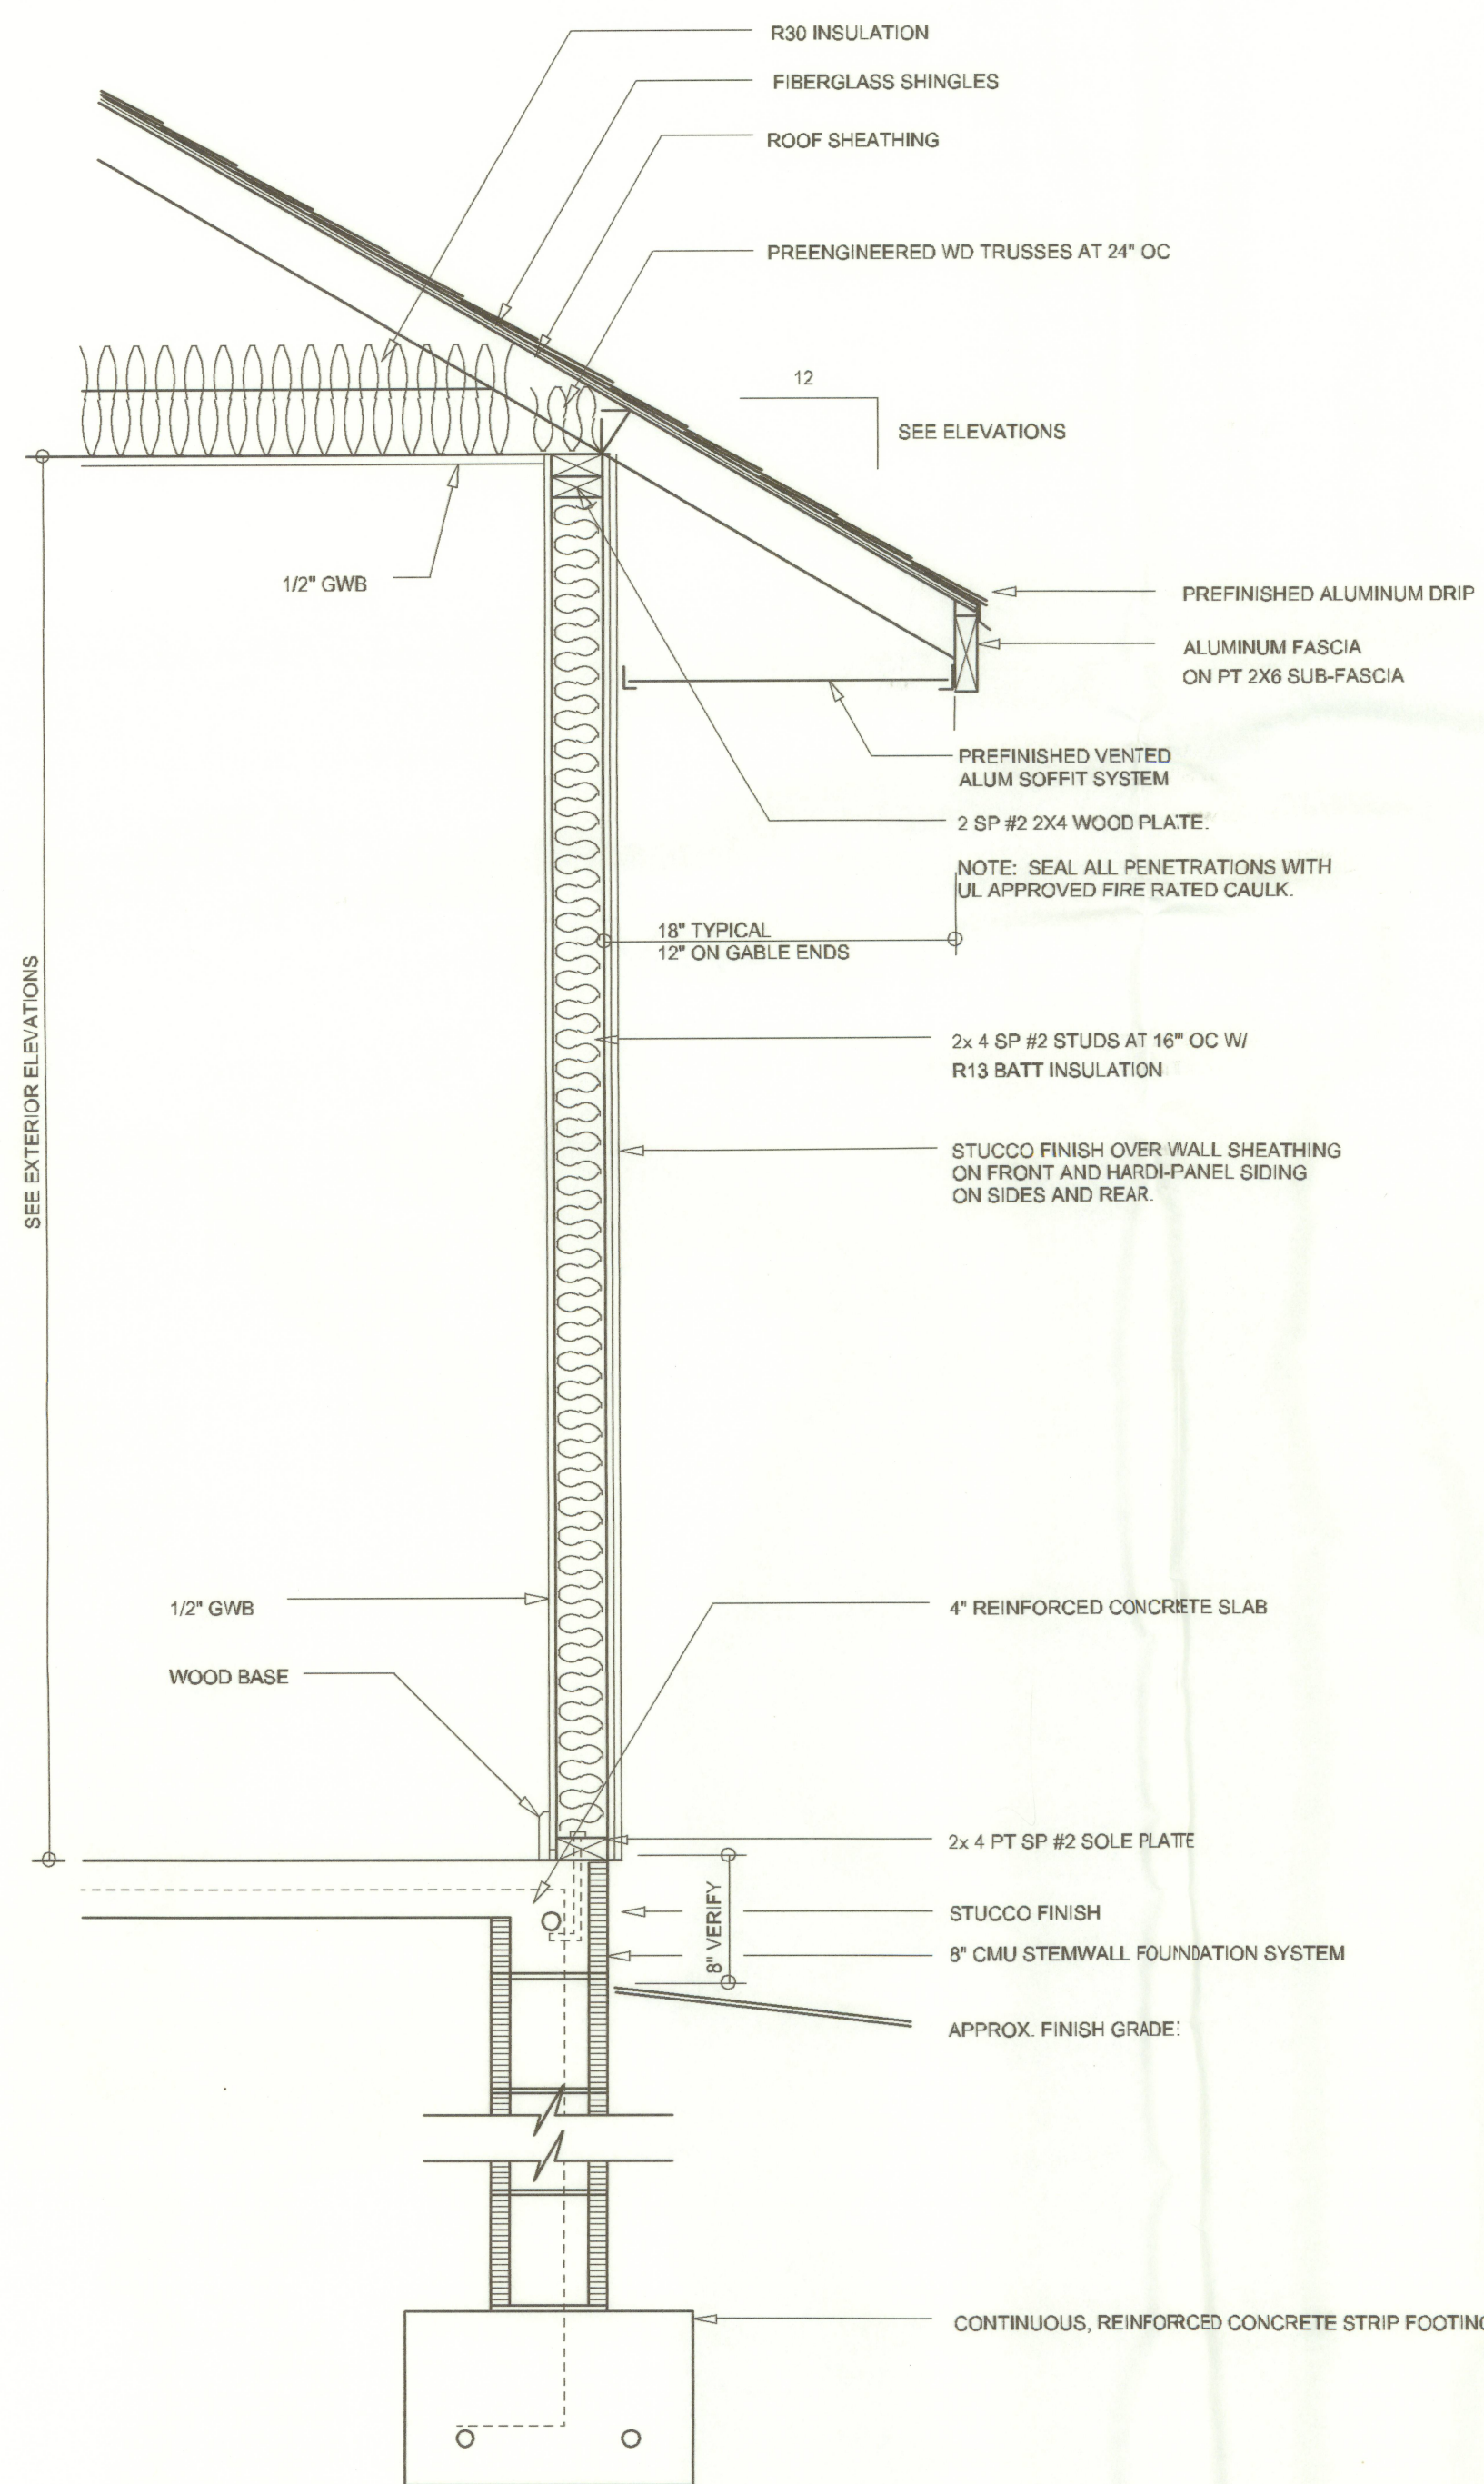

TYPICAL WALL SECTION
SCALE: 1" = 1'-0"



REAR ELEVATION
SCALE: 1/4" = 1'-0"

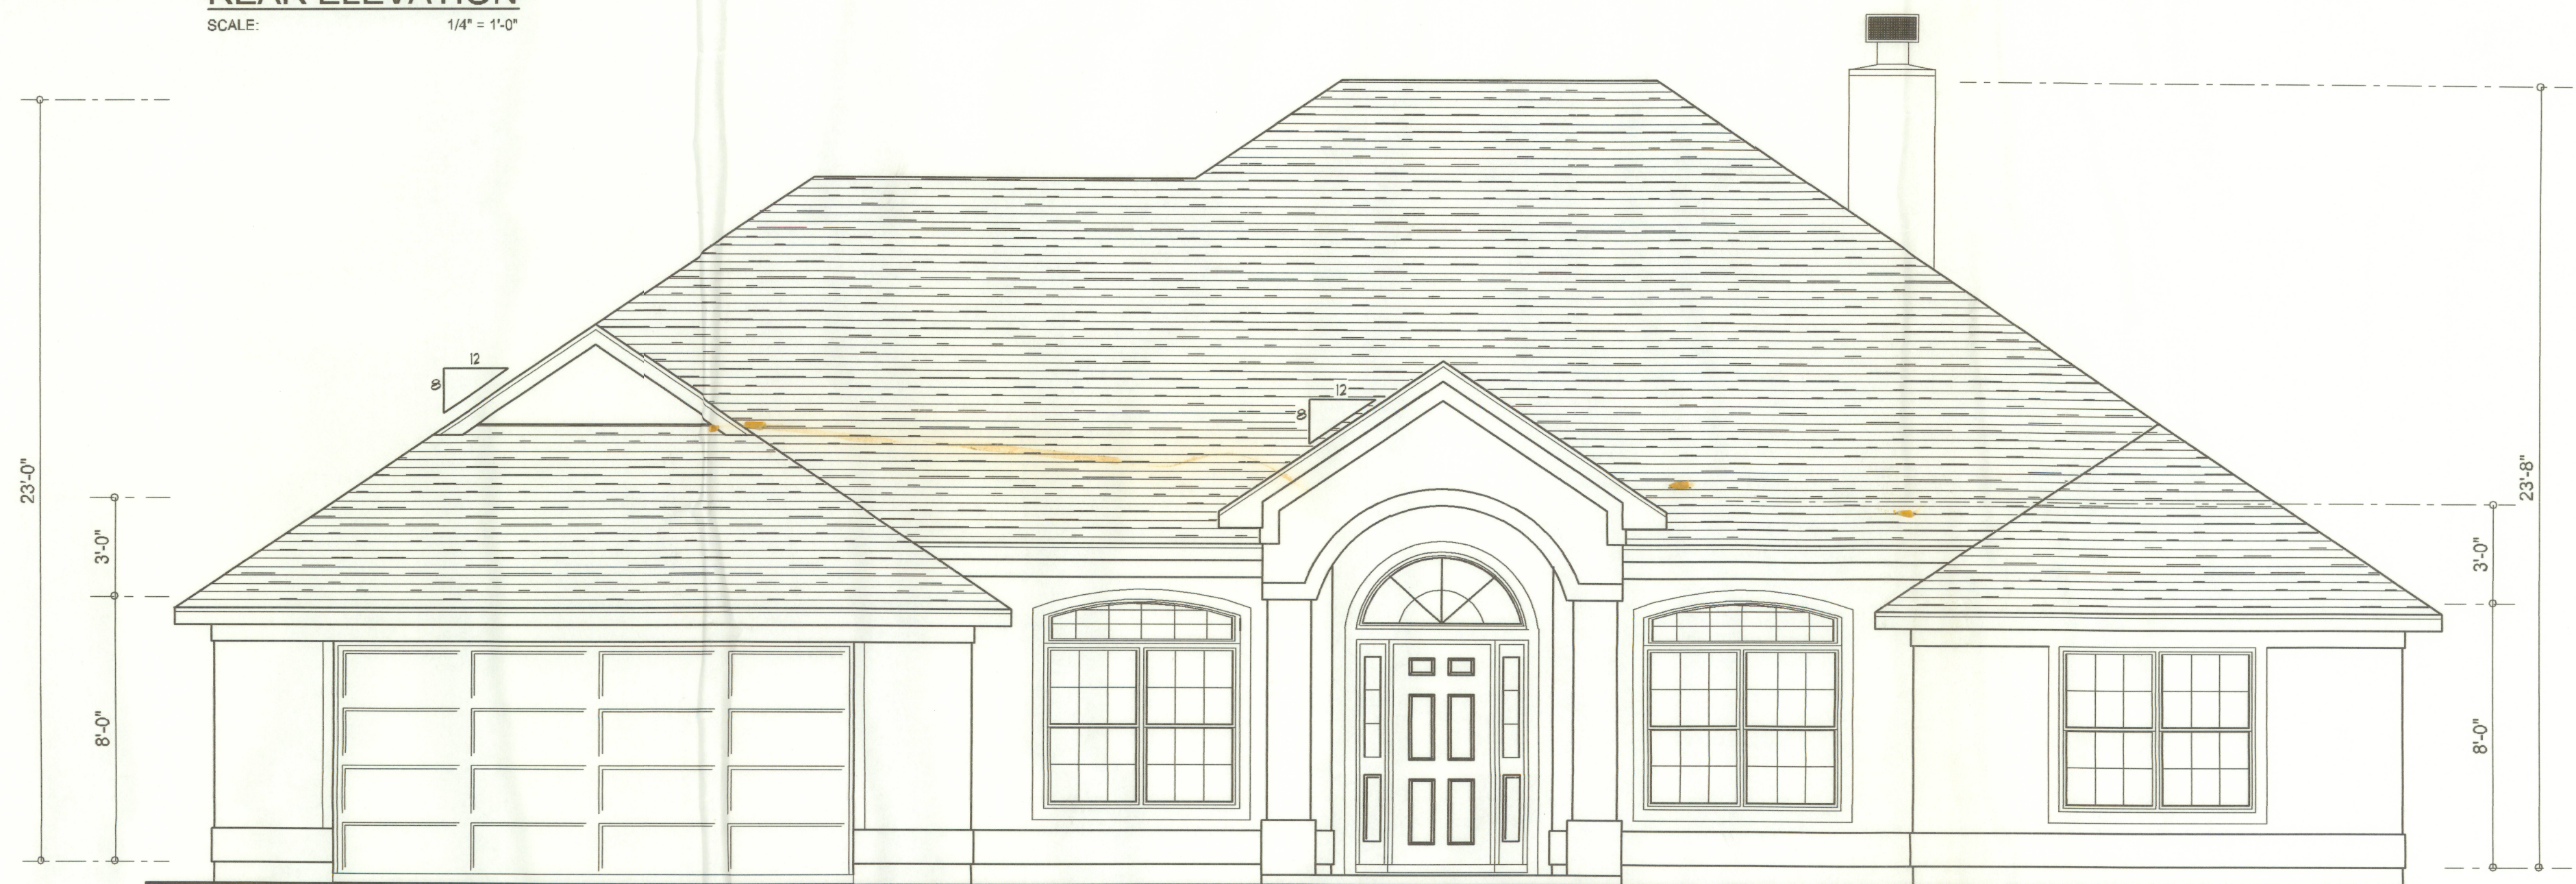

FRONT ELEVATION
SCALE: 1/4" = 1'-0"

OFFICE COPY

Will C. Myers

REVISIONS
August 30, 2005

SOFTPLAN
ARCHITECTURAL DESIGN SOFTWARE


THE: **SOMERSET MODEL**
PROJECT ADDRESS: LOT 102, CALLAWAY PHASE III, LAKE CITY, FLORIDA 32056
ISAAC CONSTRUCTION, INC.
RT. 9 BOX 646, LAKE CITY, FLORIDA 32024



NICHOLAS PAUL GEISLER ARCHITECT
N.C.A.R.B. Certified
1758 NW Brown Rd.
Lake City, FL 32055
(386) 755-9021

JOINT VENTURED WITH

WILLIAM MYERS DESIGN
P.O. BOX 1513
LAKE CITY, FL 32056
(386) 758-8406
will@willmyers.net

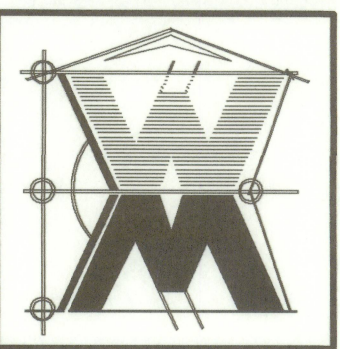

JOB NUMBER
040707

SHEET NUMBER
A.1
OF 7 SHEETS