




Office copy

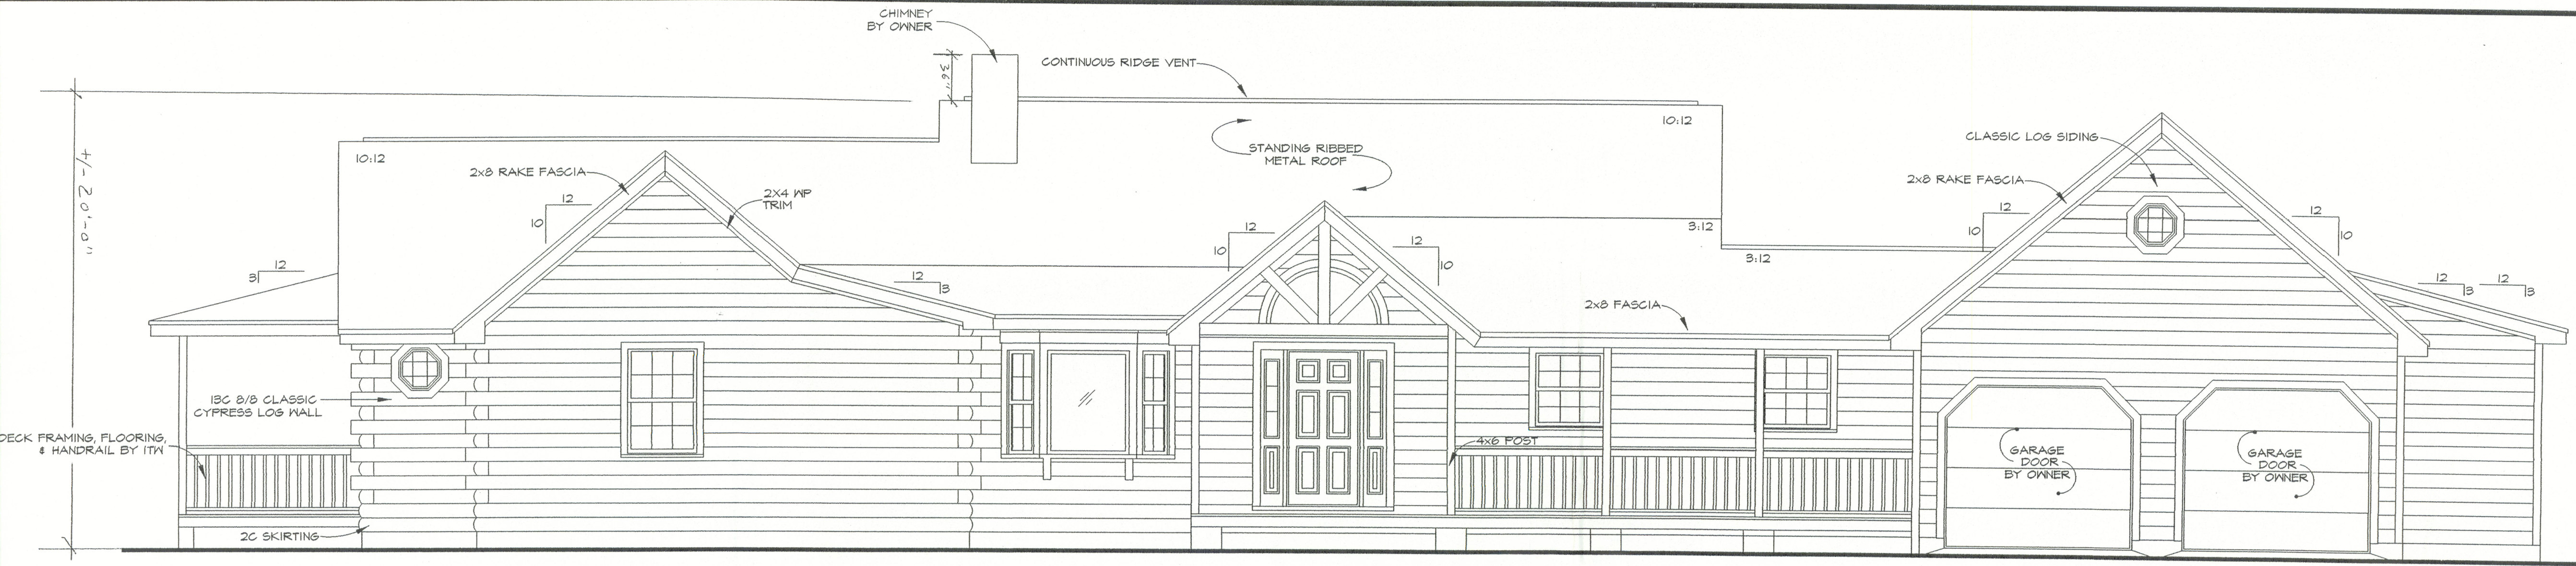


FRONT ELEVATION
SCALE: 1/4" = 1'-0"

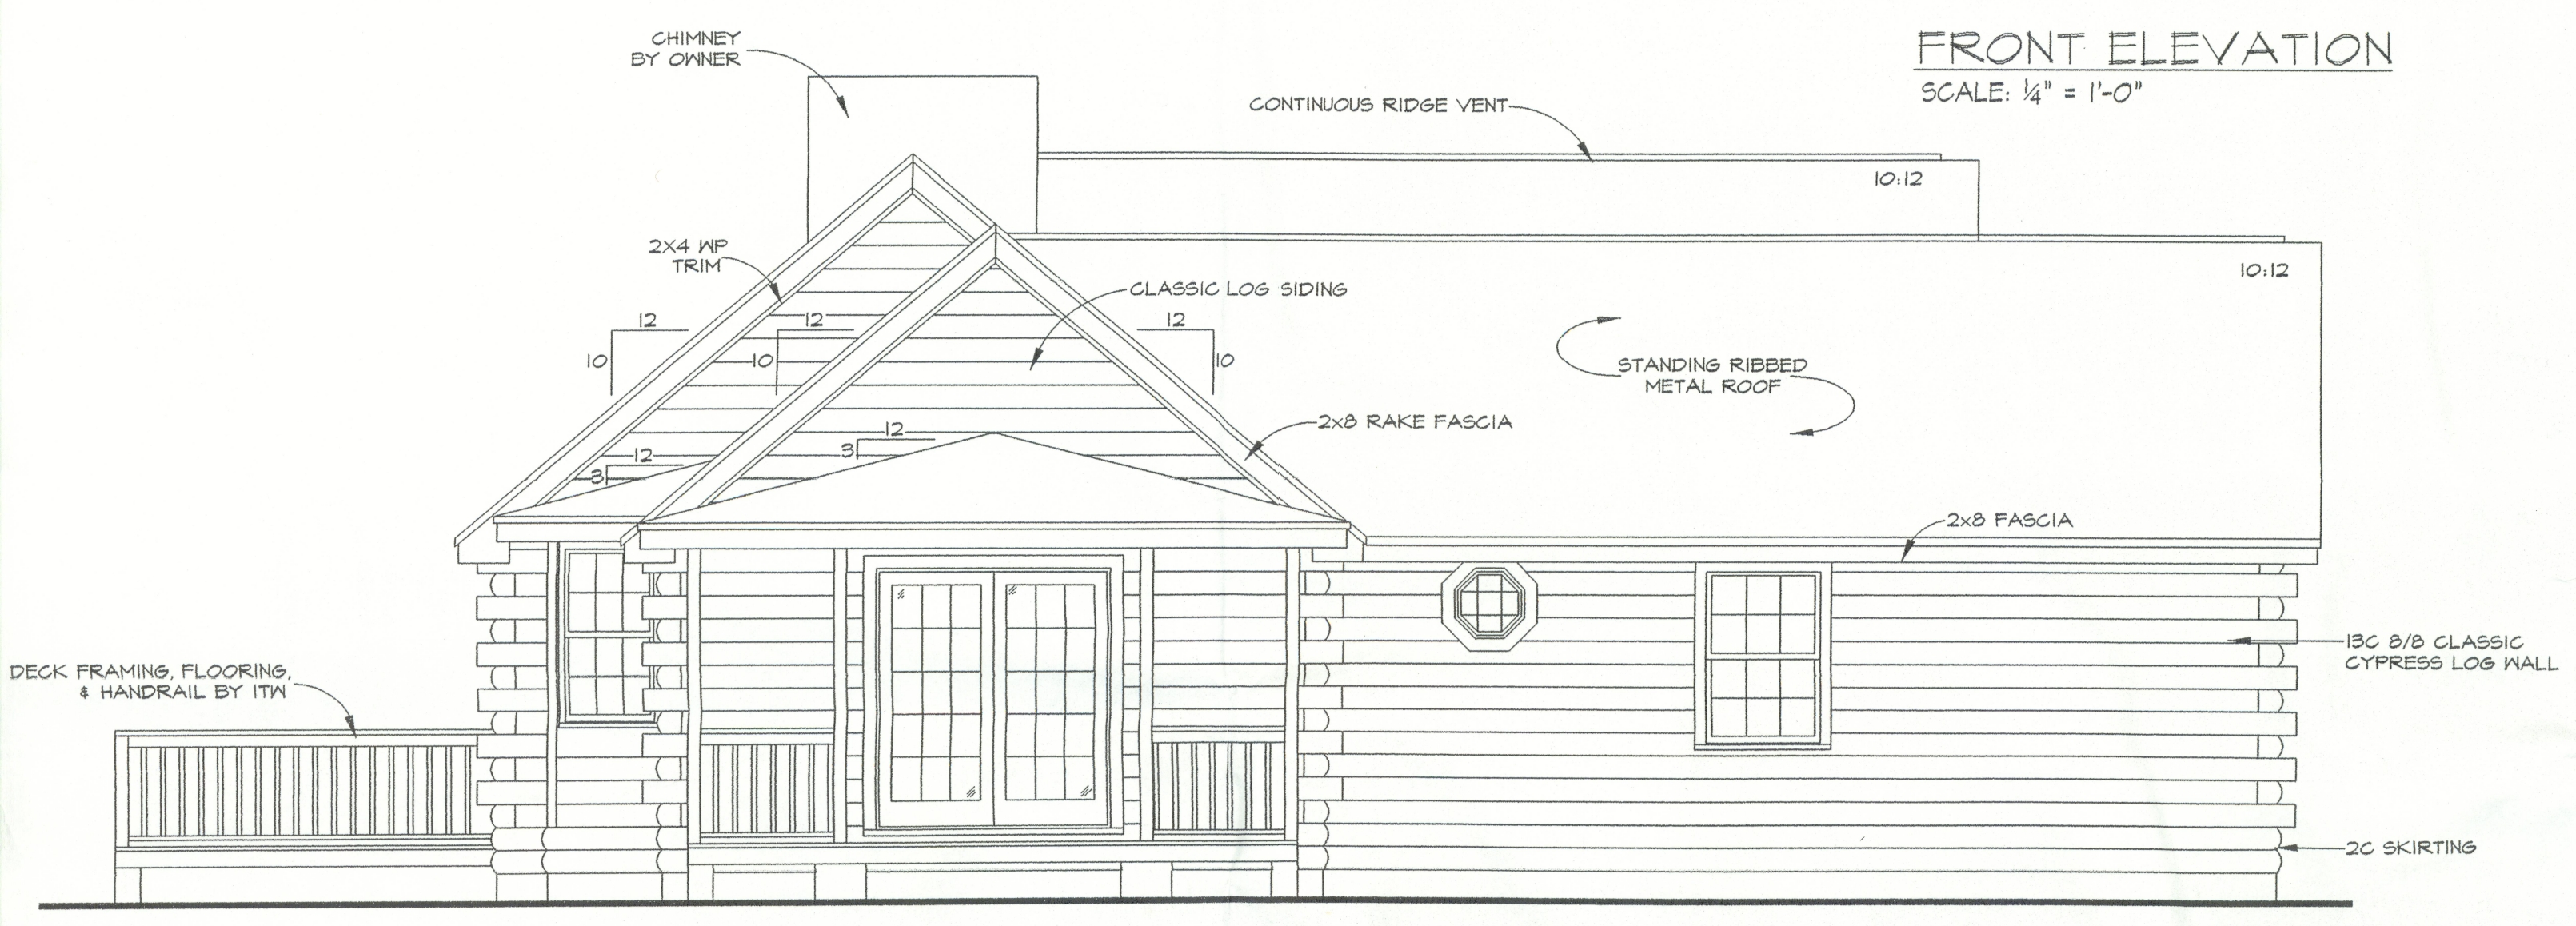

LEFT ELEVATION
SCALE: 1/4" = 1'-0"

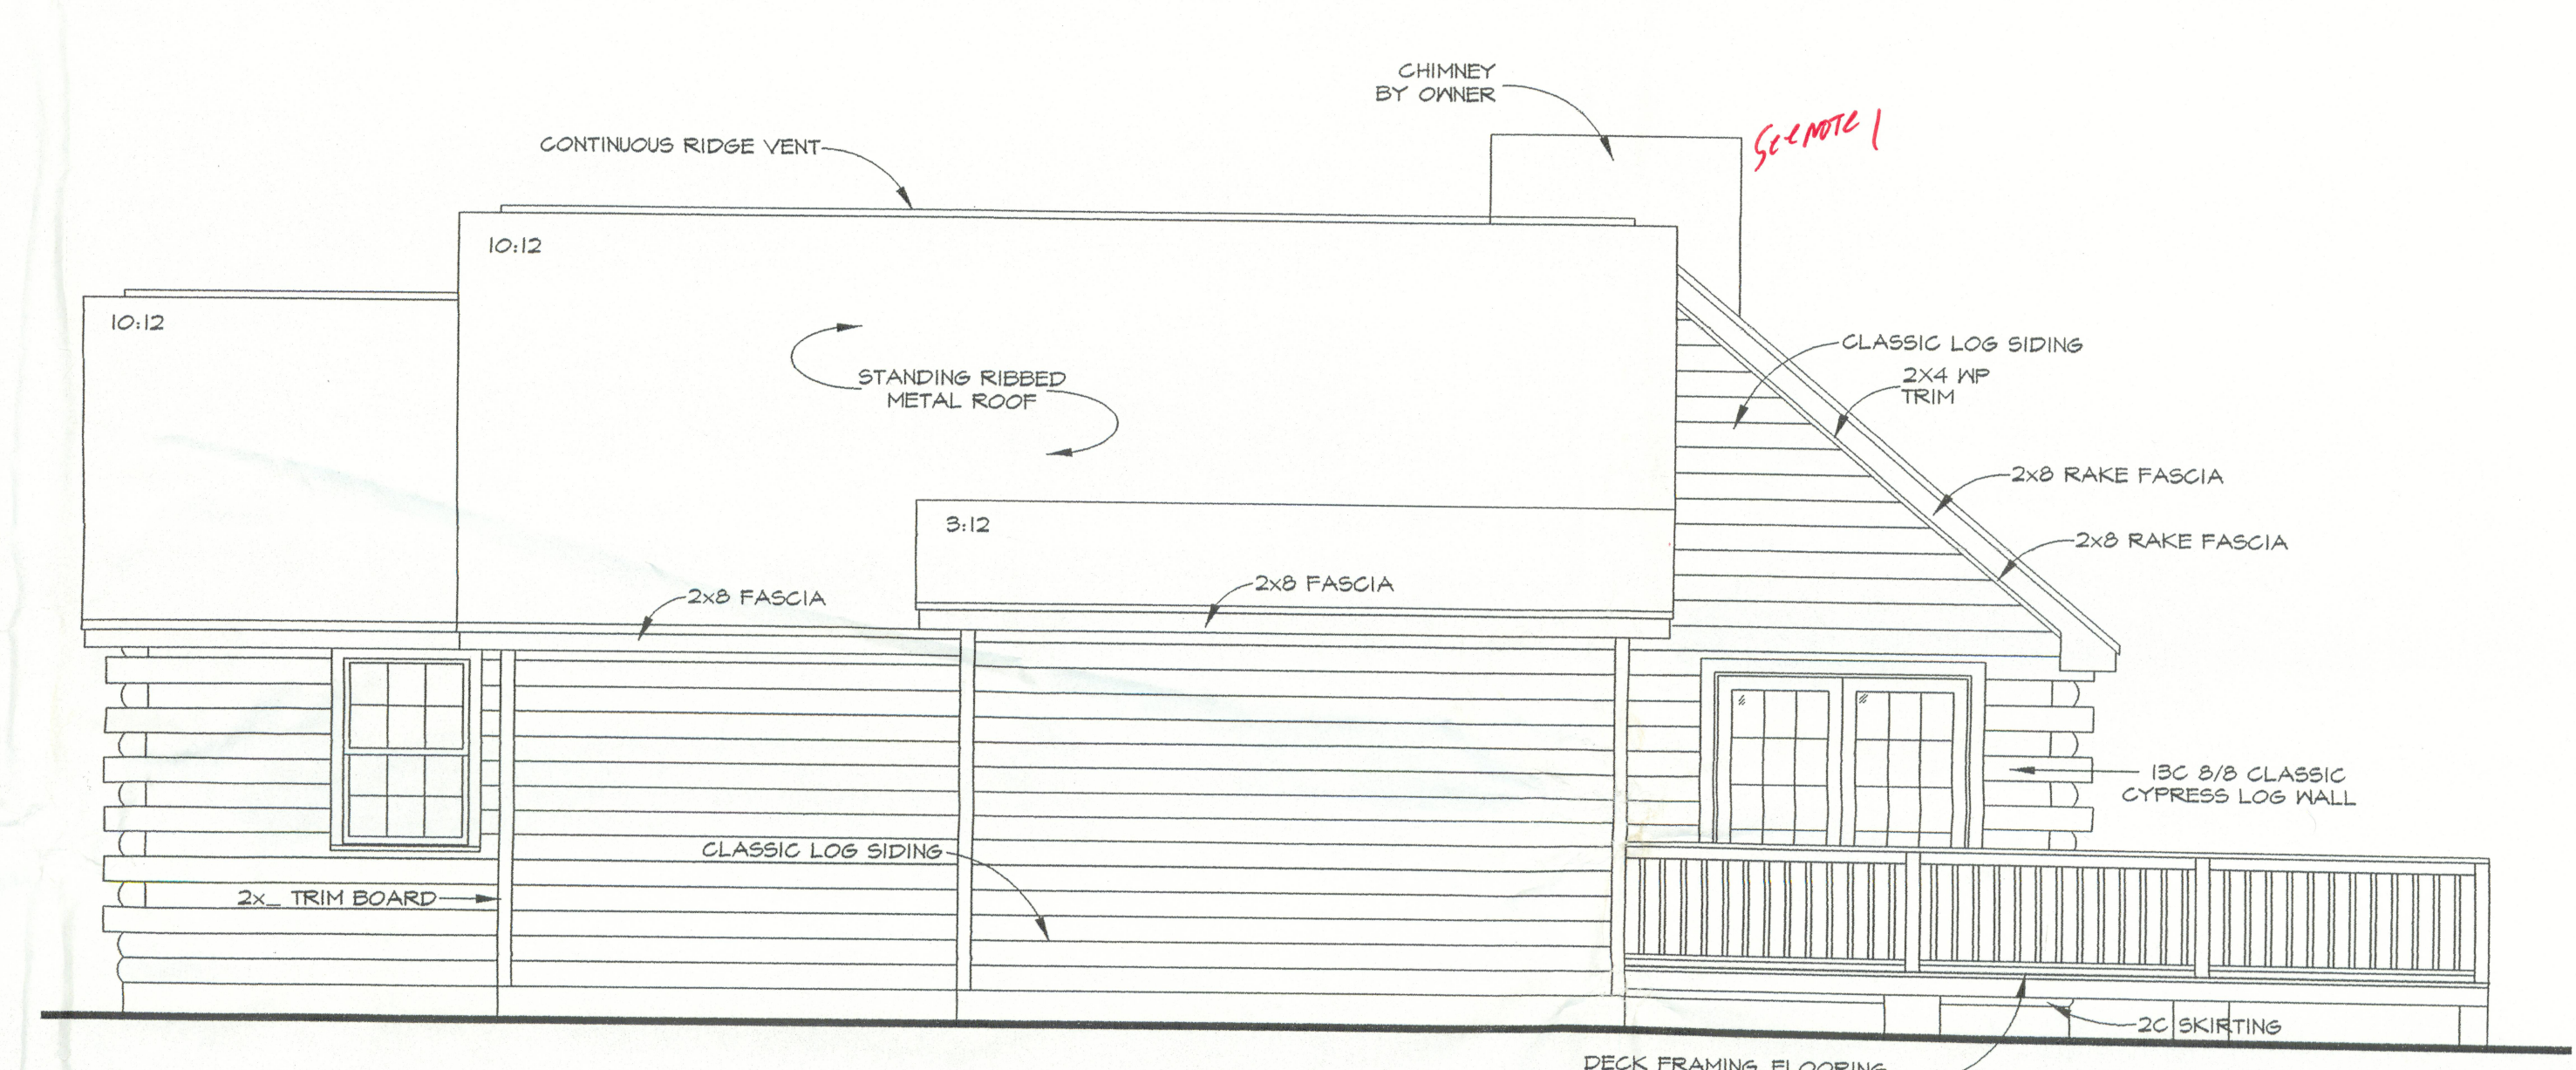

RIGHT ELEVATION
SCALE: 1/4" = 1'-0"

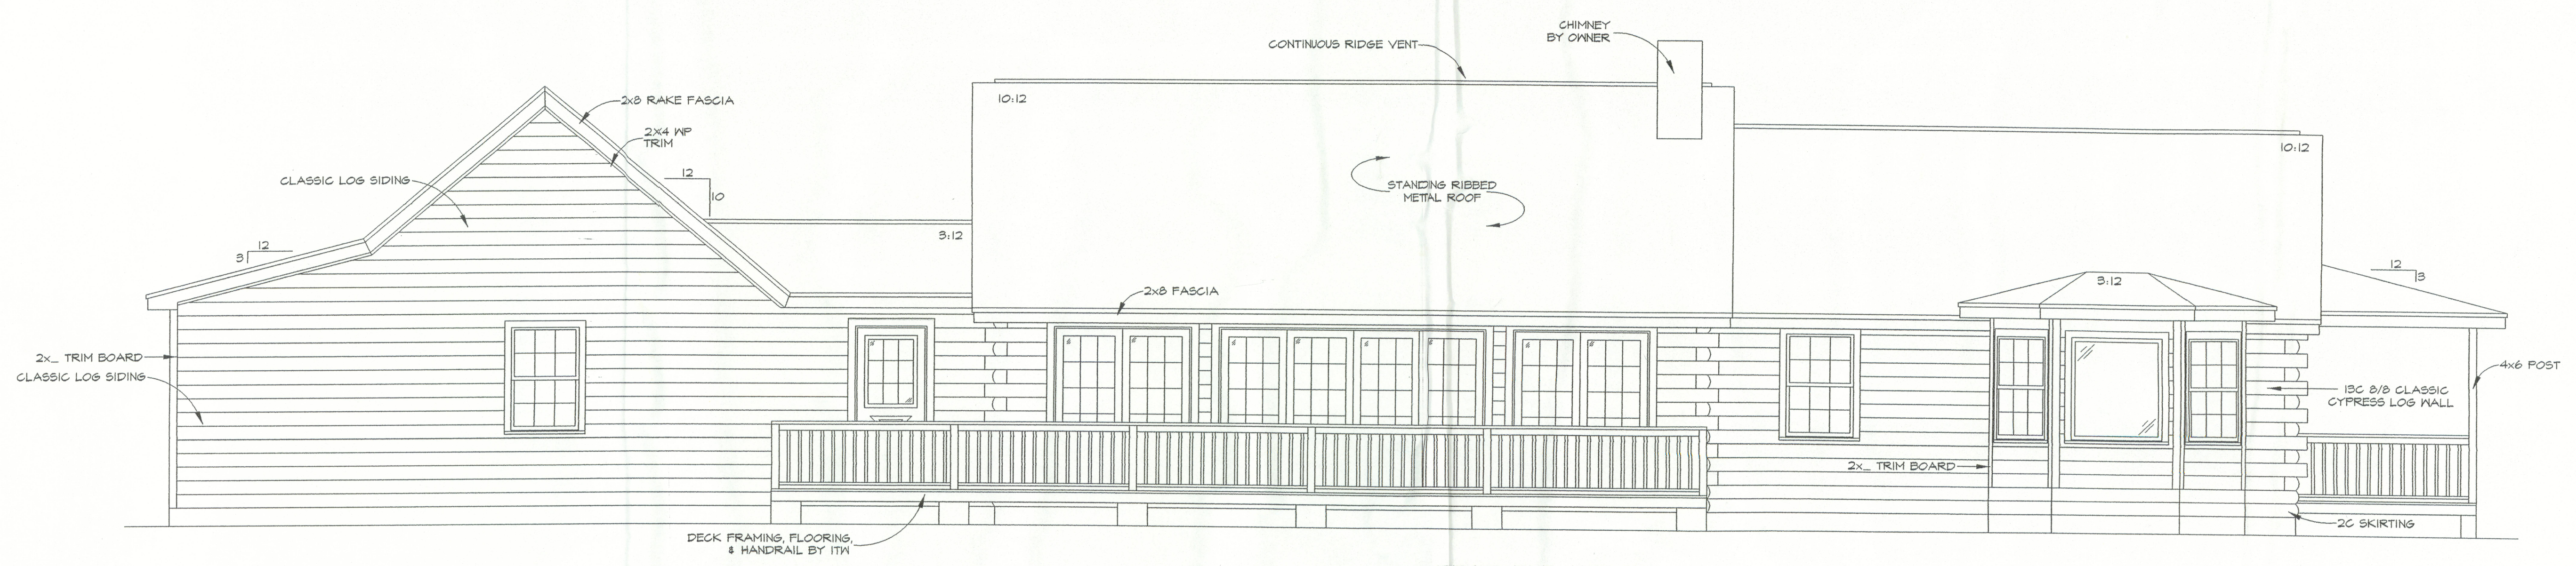



REAR ELEVATION
SCALE: 1/4" = 1'-0"

NOTE:
ALL WINDOWS TO BE DP-50 AND TEMPERED.

ITW DOES NOT CLAIM ANY RESPONSIBILITY FOR THE COMPLIANCE OF THESE PLANS TO ANY OF THE APPLICABLE LOCAL, STATE, AND FEDERAL CODES AND ORDINANCES. IT IS THE RESPONSIBILITY OF THE USER OF THESE PLANS TO OBTAIN ALL NECESSARY PERMITS AND APPROVALS FROM THE APPROPRIATE AGENCIES. THESE PLANS ARE THE PROPERTY OF ITW AND ARE NOT TO BE REPRODUCED OR USED IN ANY MANNER WITHOUT THE WRITTEN PERMISSION OF ITW.

ELEVATIONS

LOG HOME PLANS FOR:
ANTHONY MIKULIC
COLUMBIA CO., IL

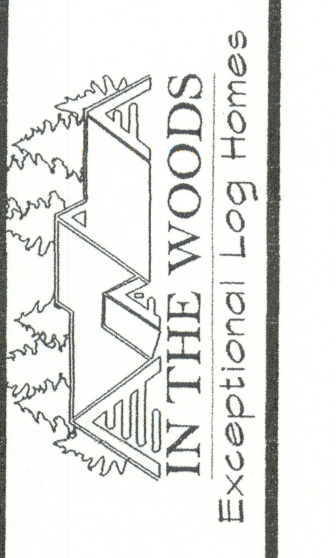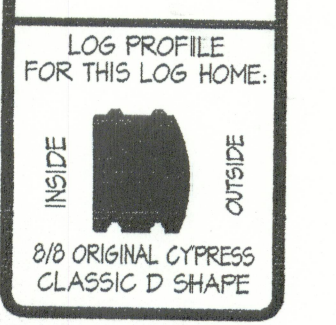

DATE: 12-04-01
DRAWN BY: A. ABRAMS
SCALE: AS NOTED
CUST. ID #: 1251571
REVISIONS:

SHEET NO. 1 OF 2

Office copy