



ORIGINAL

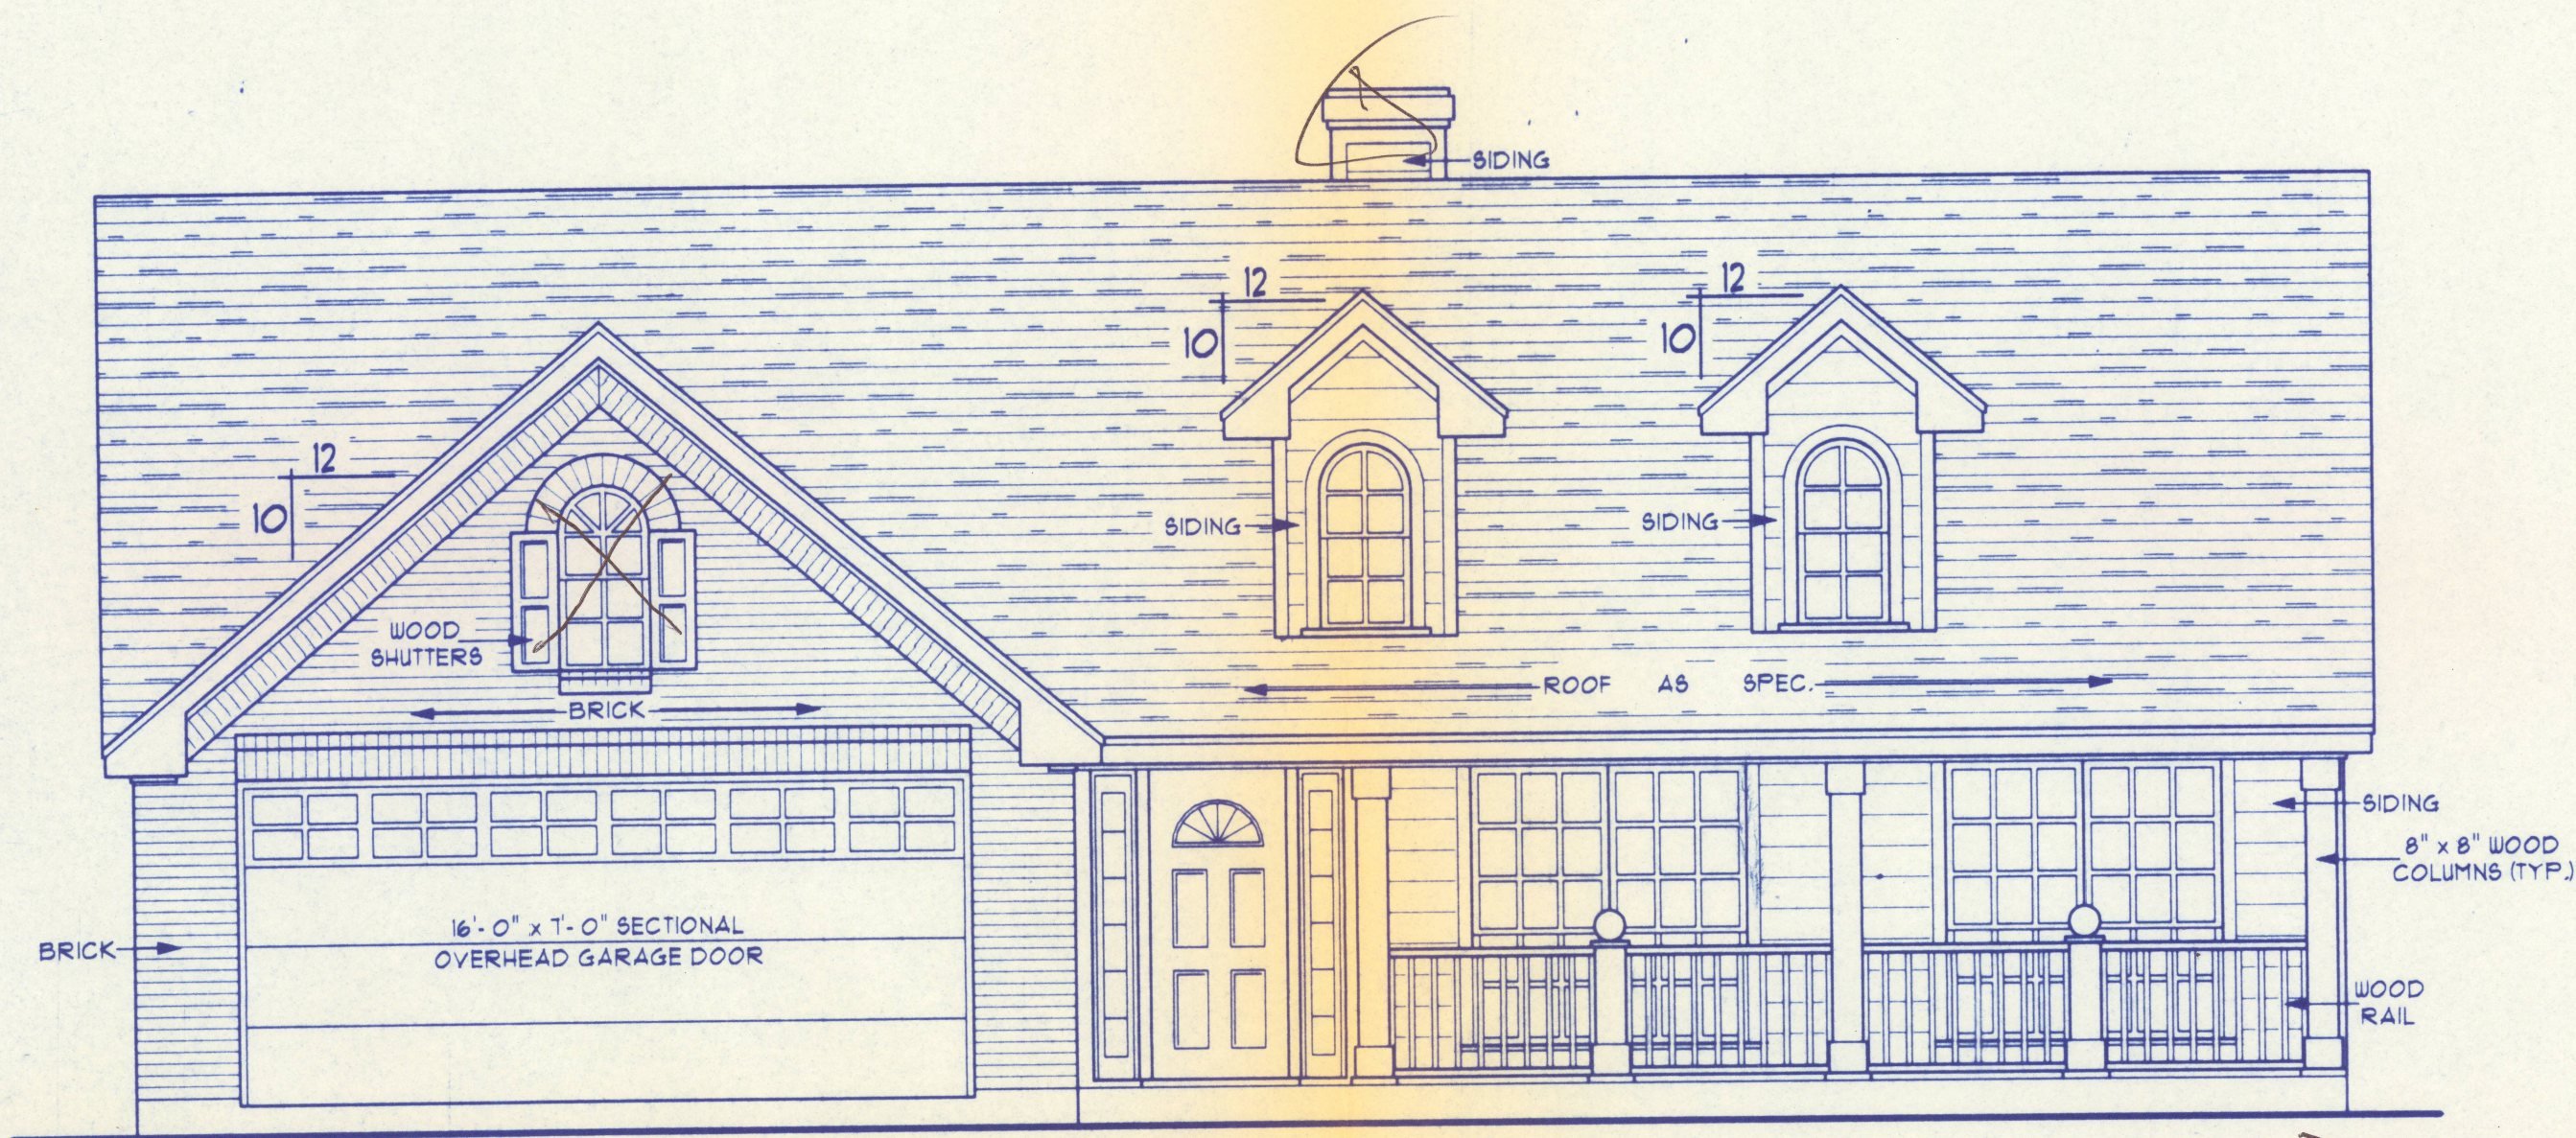

**FRONT ELEVATION**  
SCALE: 1/4" = 1'-0"

*Note*  
Less Than 28"

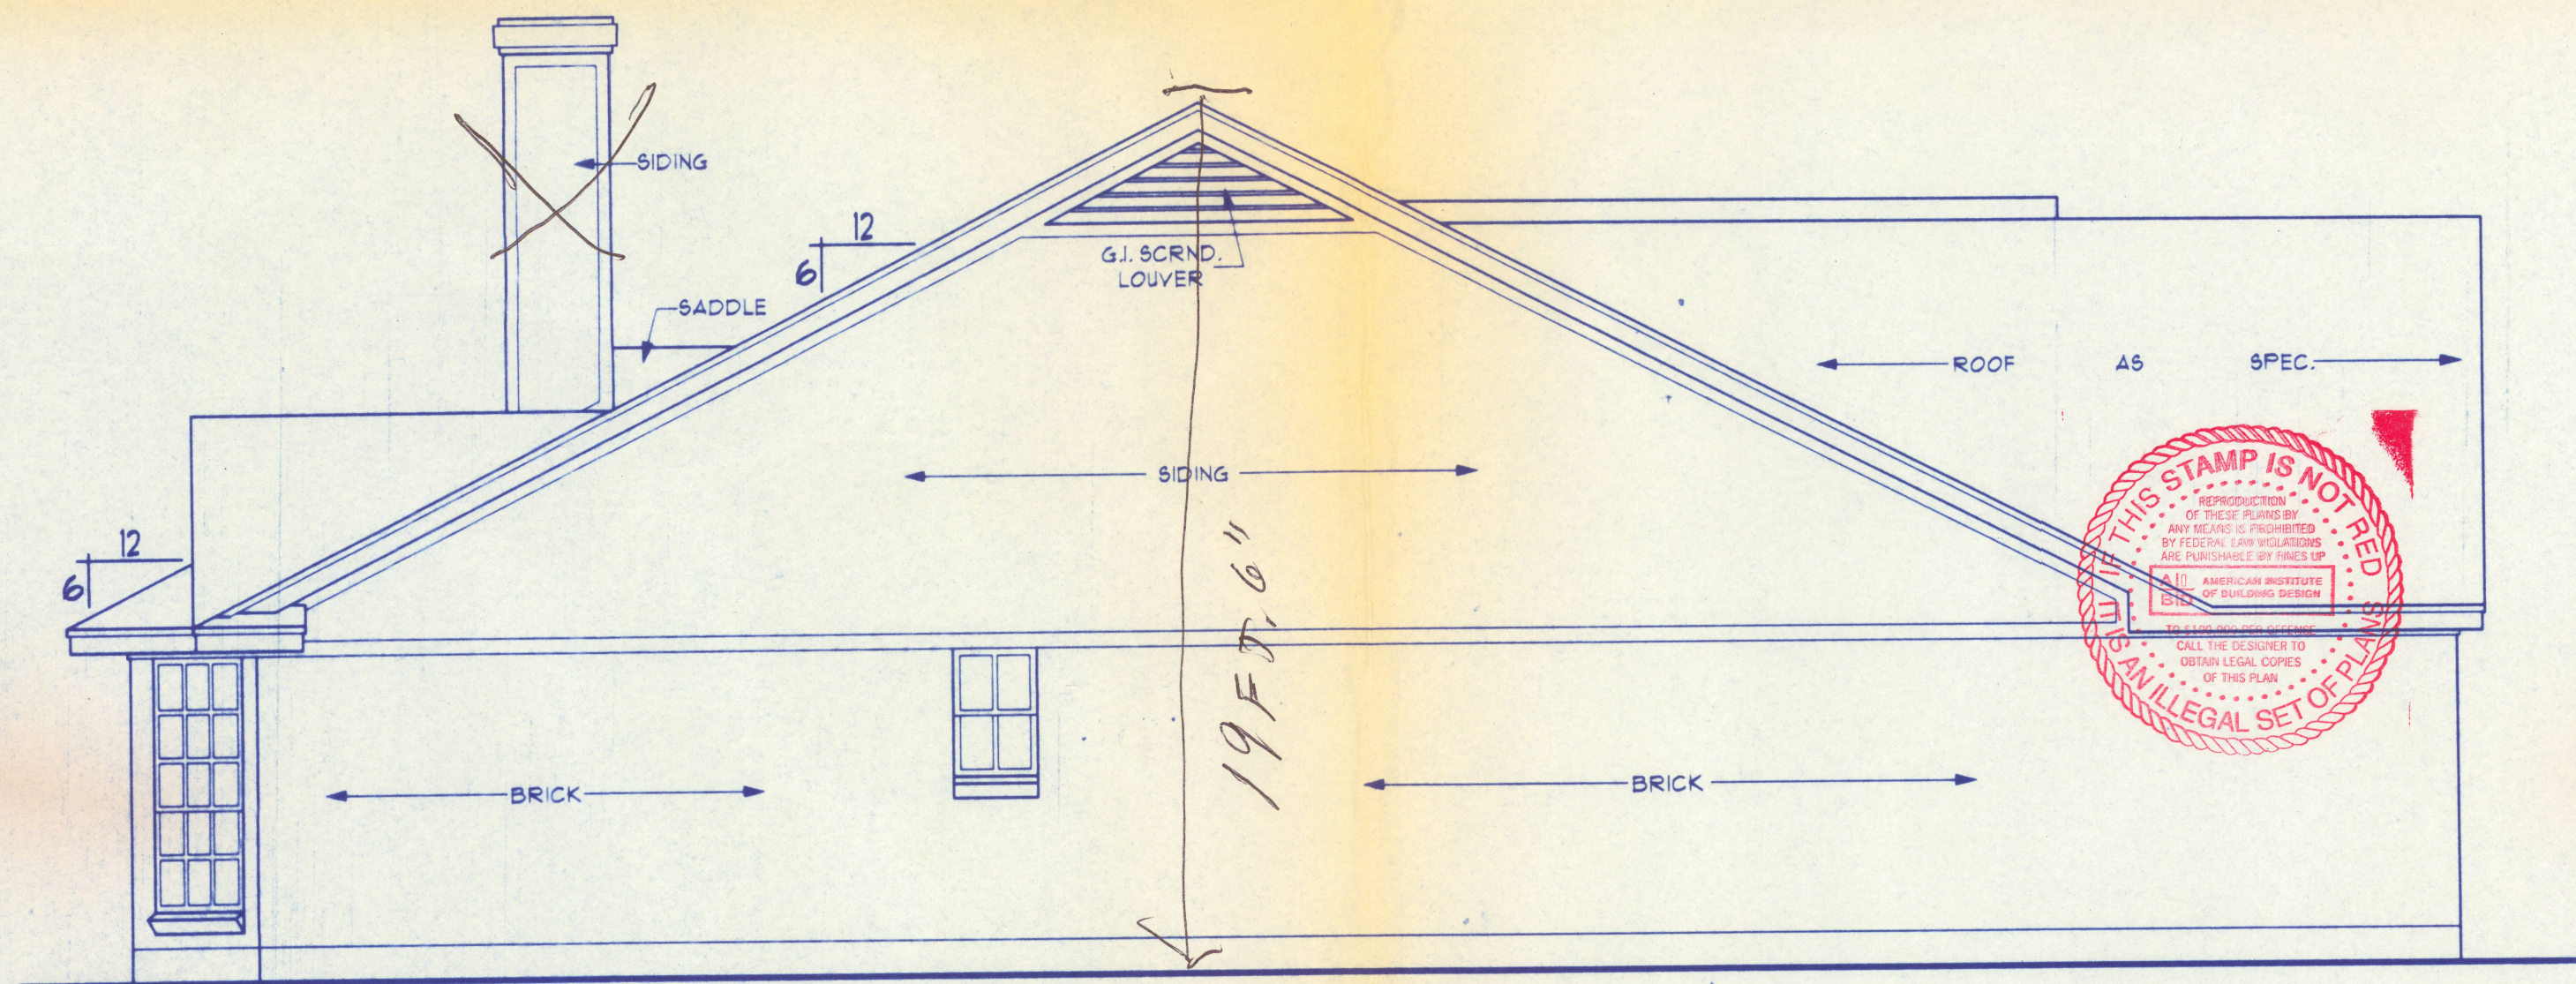

**LEFT ELEVATION**  
SCALE: 1/4" = 1'-0"



GREAT CARE AND EFFORT HAVE GONE INTO THE CREATION OF THESE BLUEPRINTS. HOWEVER, BECAUSE OF THE VARIANCE IN GEOGRAPHIC LOCATIONS, PLANS BY KEN DICK WILL NOT ASSUME LIABILITY FOR ANY DAMAGES DUE TO ERRORS, OMISSIONS OR DEFICIENCIES ON THESE PLANS. OWNER/BUILDER MUST COMPLY WITH LOCAL BUILDING CODES PRIOR TO COMMENCEMENT OF CONSTRUCTION. NO CONSTRUCTION SHALL BE PERMITTED WITHOUT THE NECESSARY PERMITS. ANY COPYING, TRACING, OR ALTERING OF THESE PLANS IS NOT PERMITTED. VIOLATORS WILL BE SUBJECT TO PROSECUTION UNDER COPYRIGHT LAWS.

4320 WEST VICKERY BLVD.  
FORT WORTH, TEXAS 76107  
817-763-0555 817-377-0232 (FAX)  
800-368-6602  
WWW.KENDICKDESIGNS.COM

**PLAN STYLES**  
BY KEN DICK  
© PLANSTYLES  
BY KEN DICK

PLAN NUMBER

BP21-1539-SW

SHEET

3

OF

6

*Mr. Paul  
R. 1005  
8/29/00*