


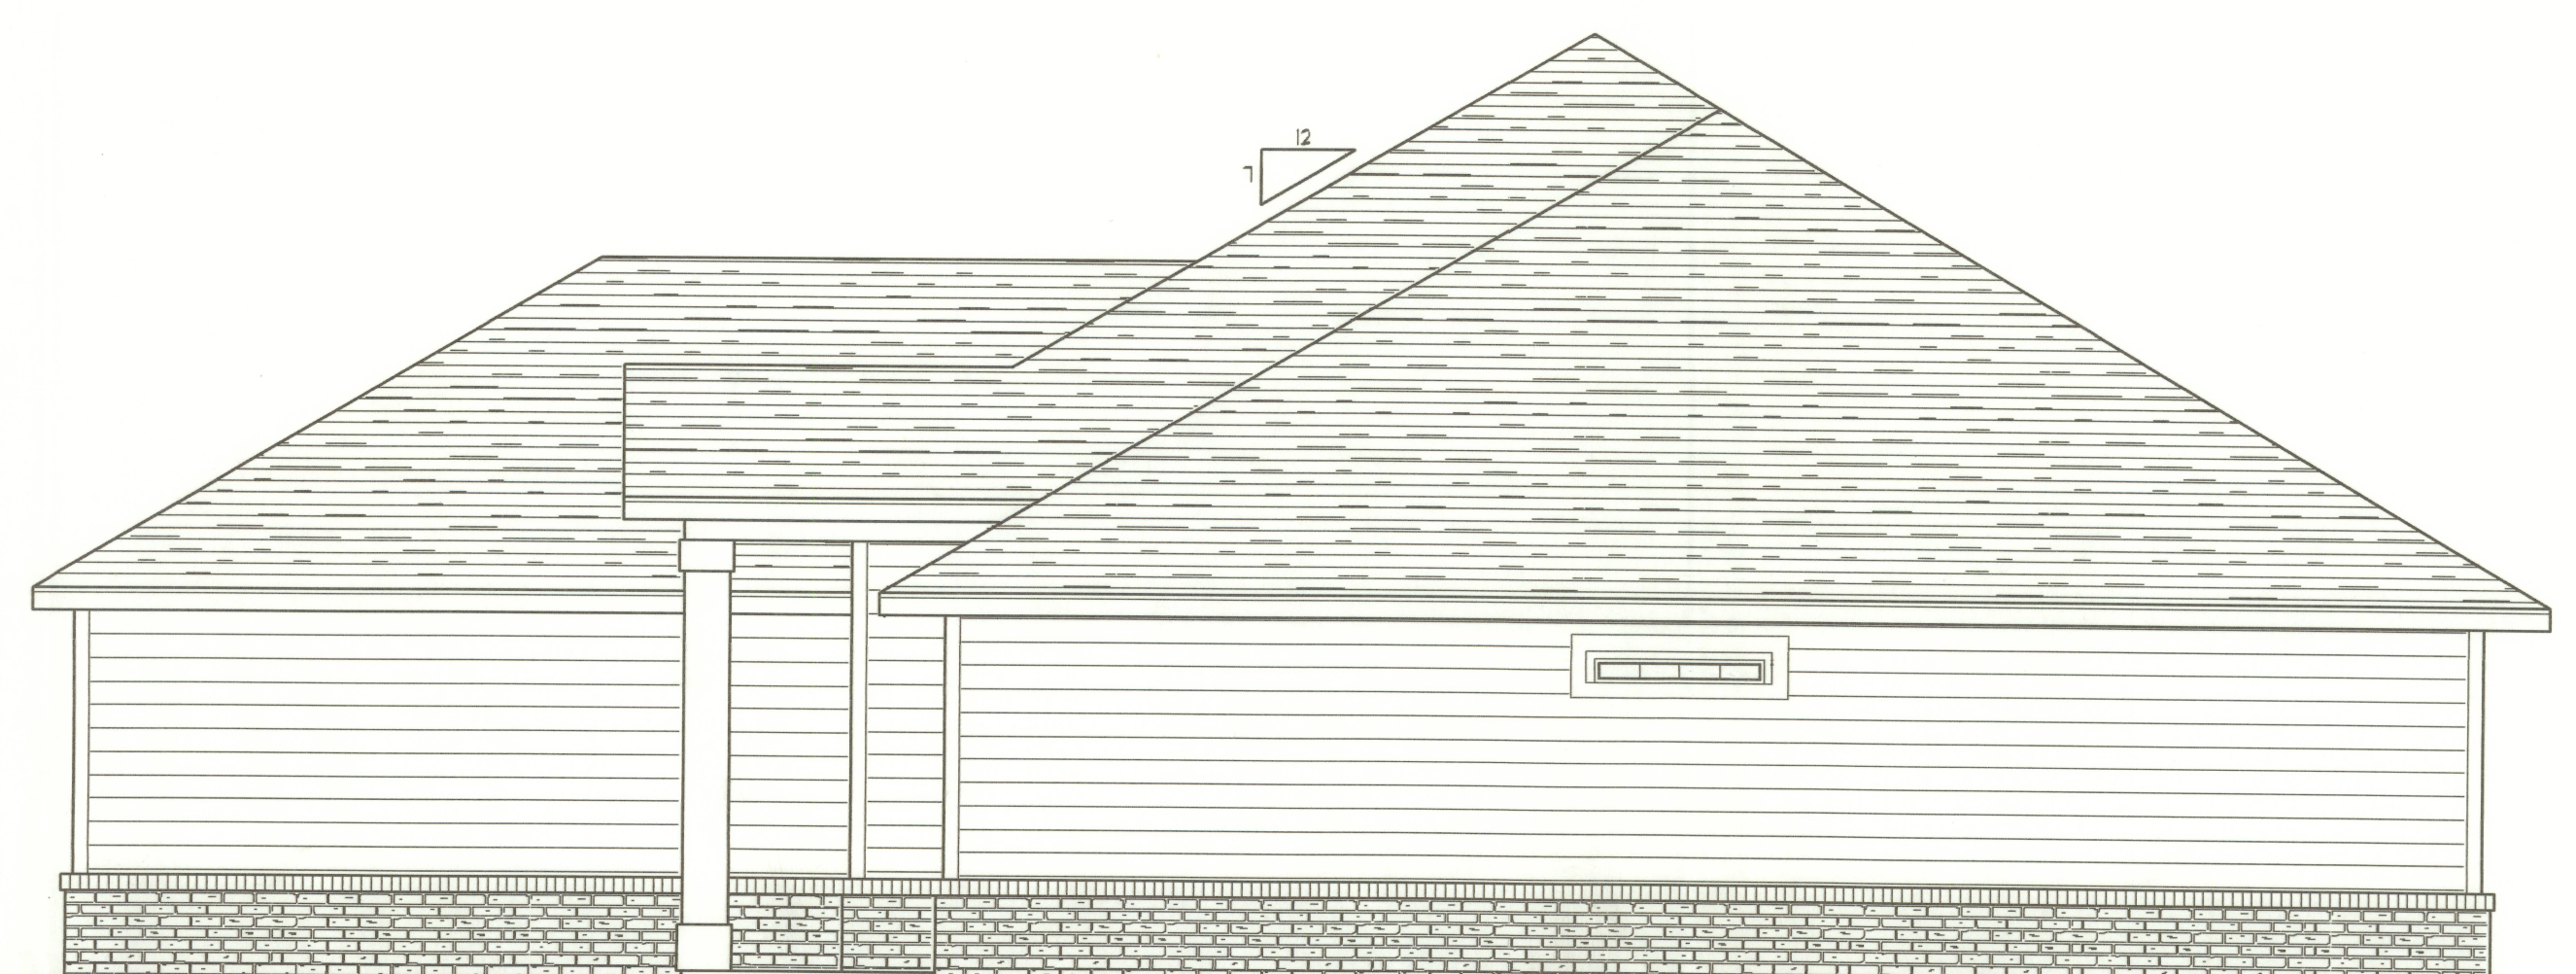


LEFT ELEVATION

SCALE: 1/4" = 1'-0"



RIGHT ELEVATION

SCALE: 1/4" = 1'-0"

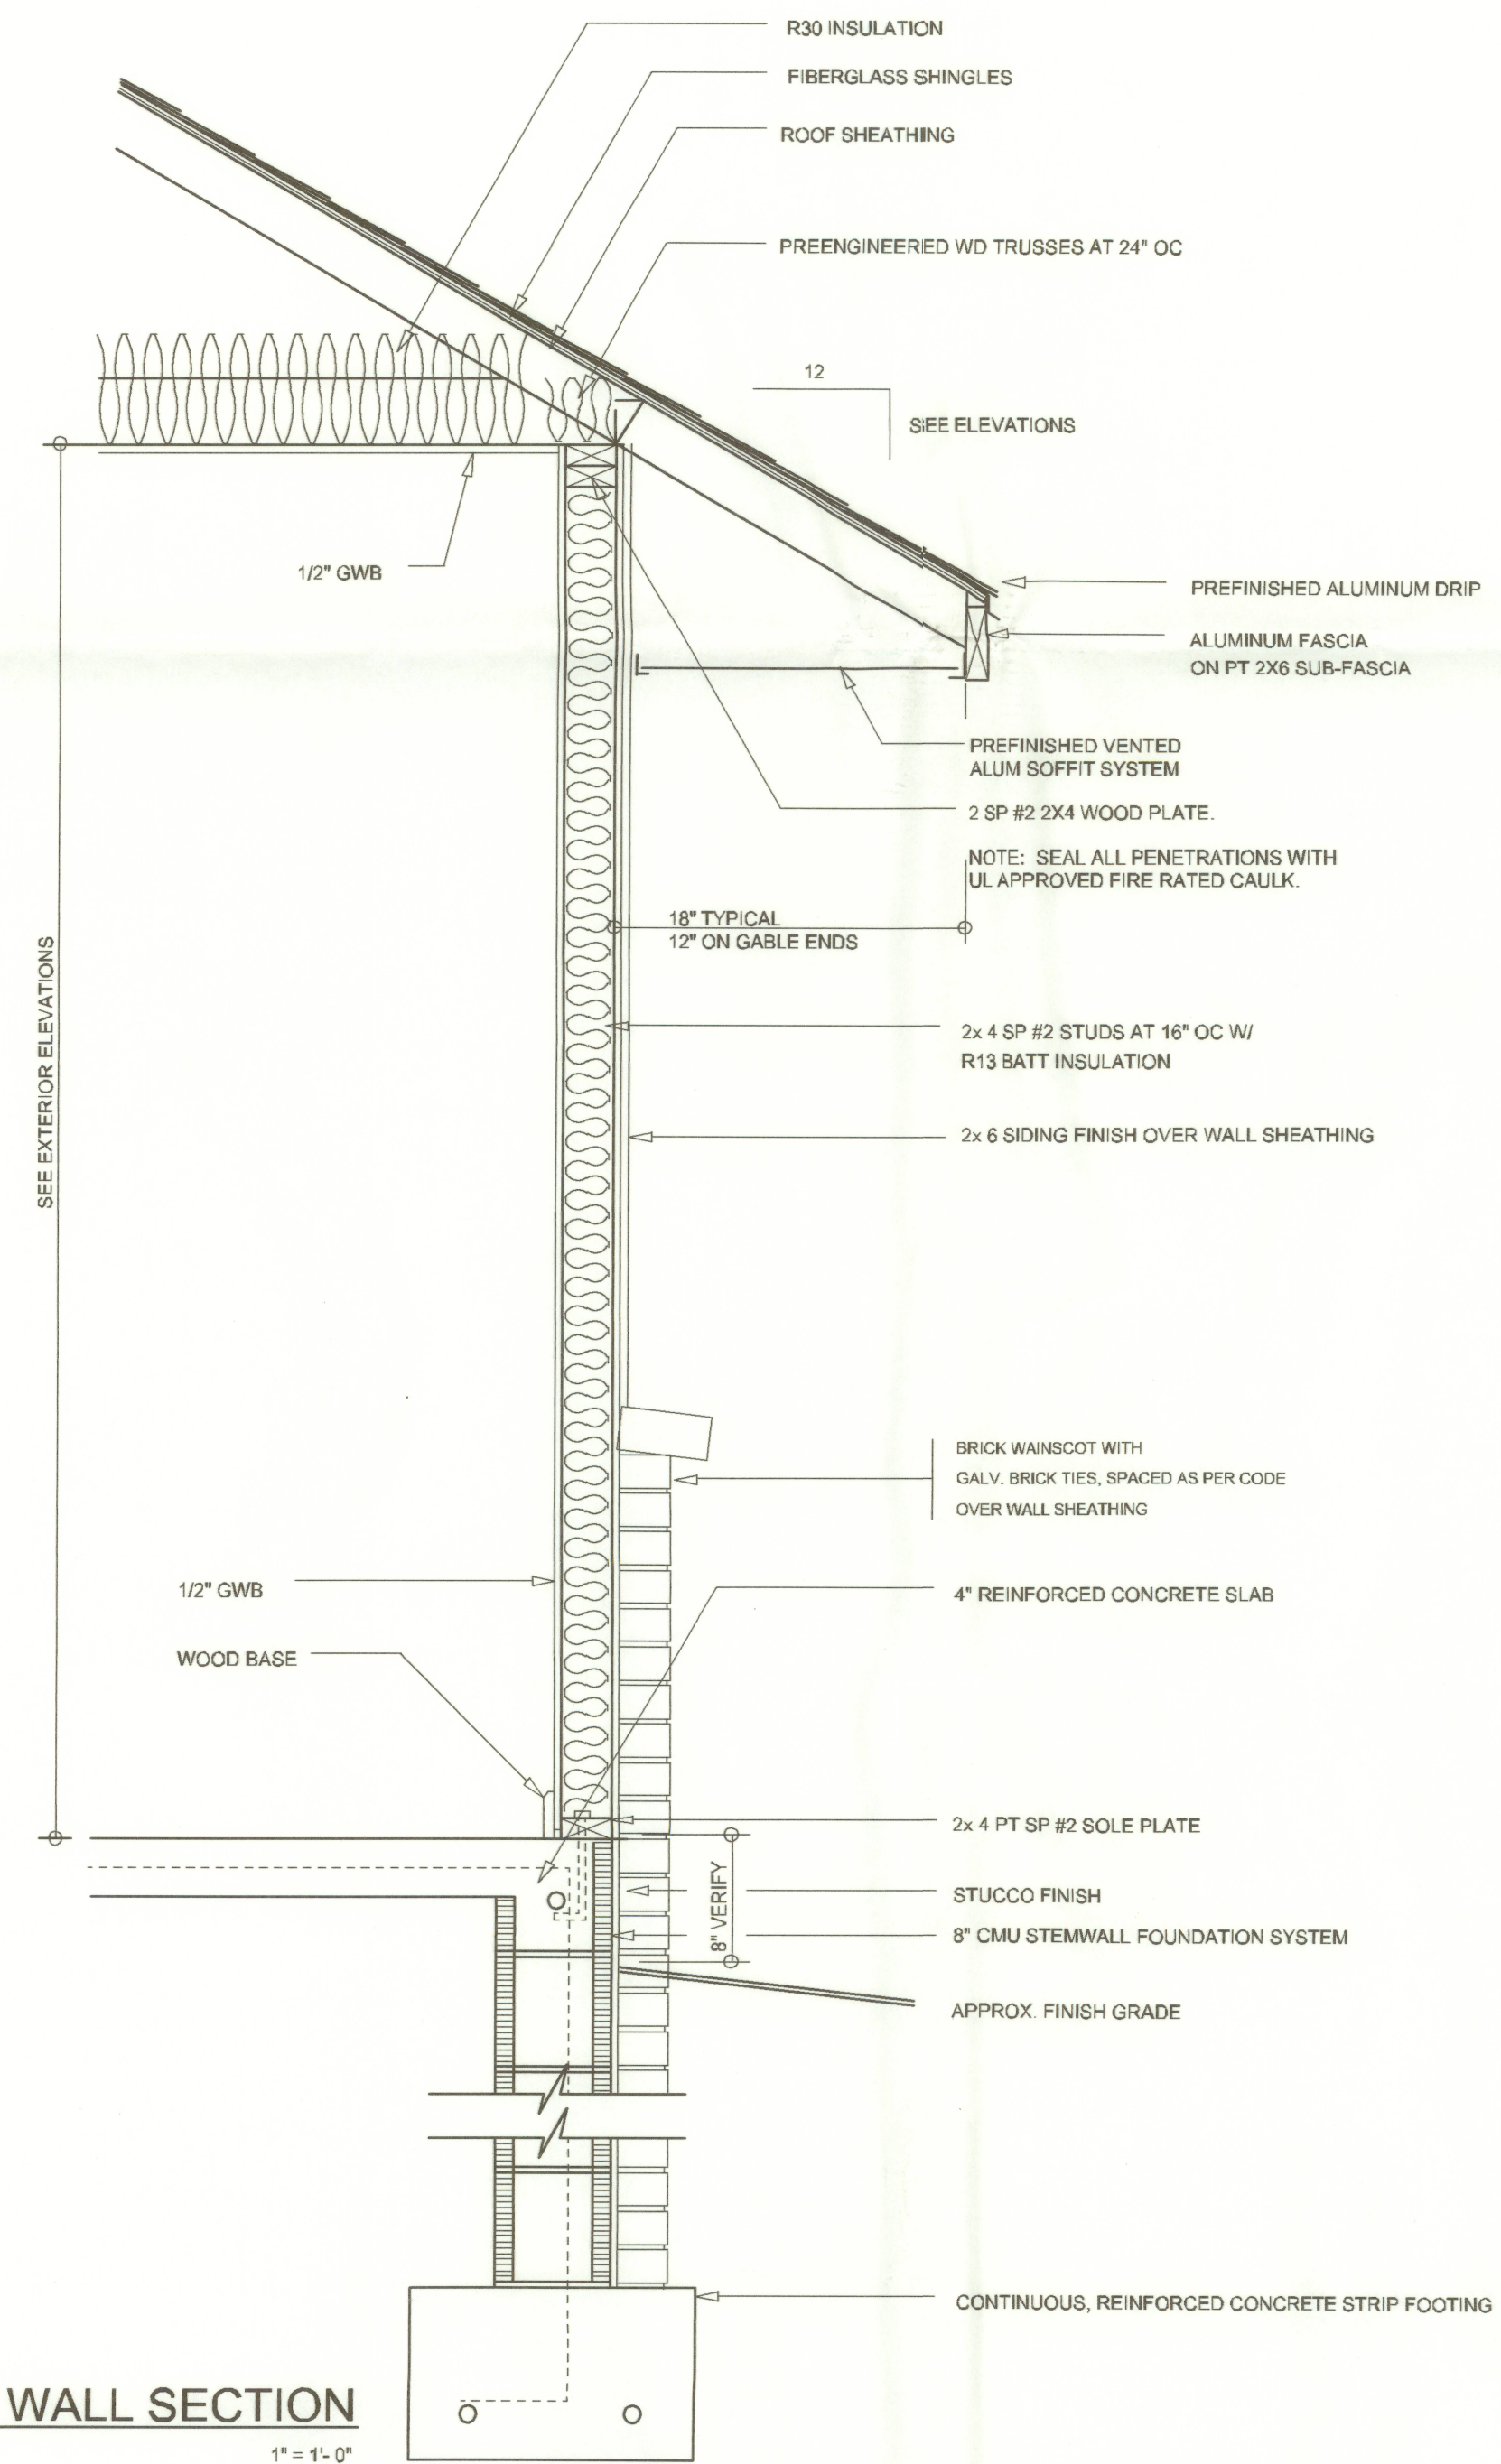


TYPICAL WALL SECTION

SCALE: 1" = 1'-0"



REAR ELEVATION

SCALE: 1/4" = 1'-0"

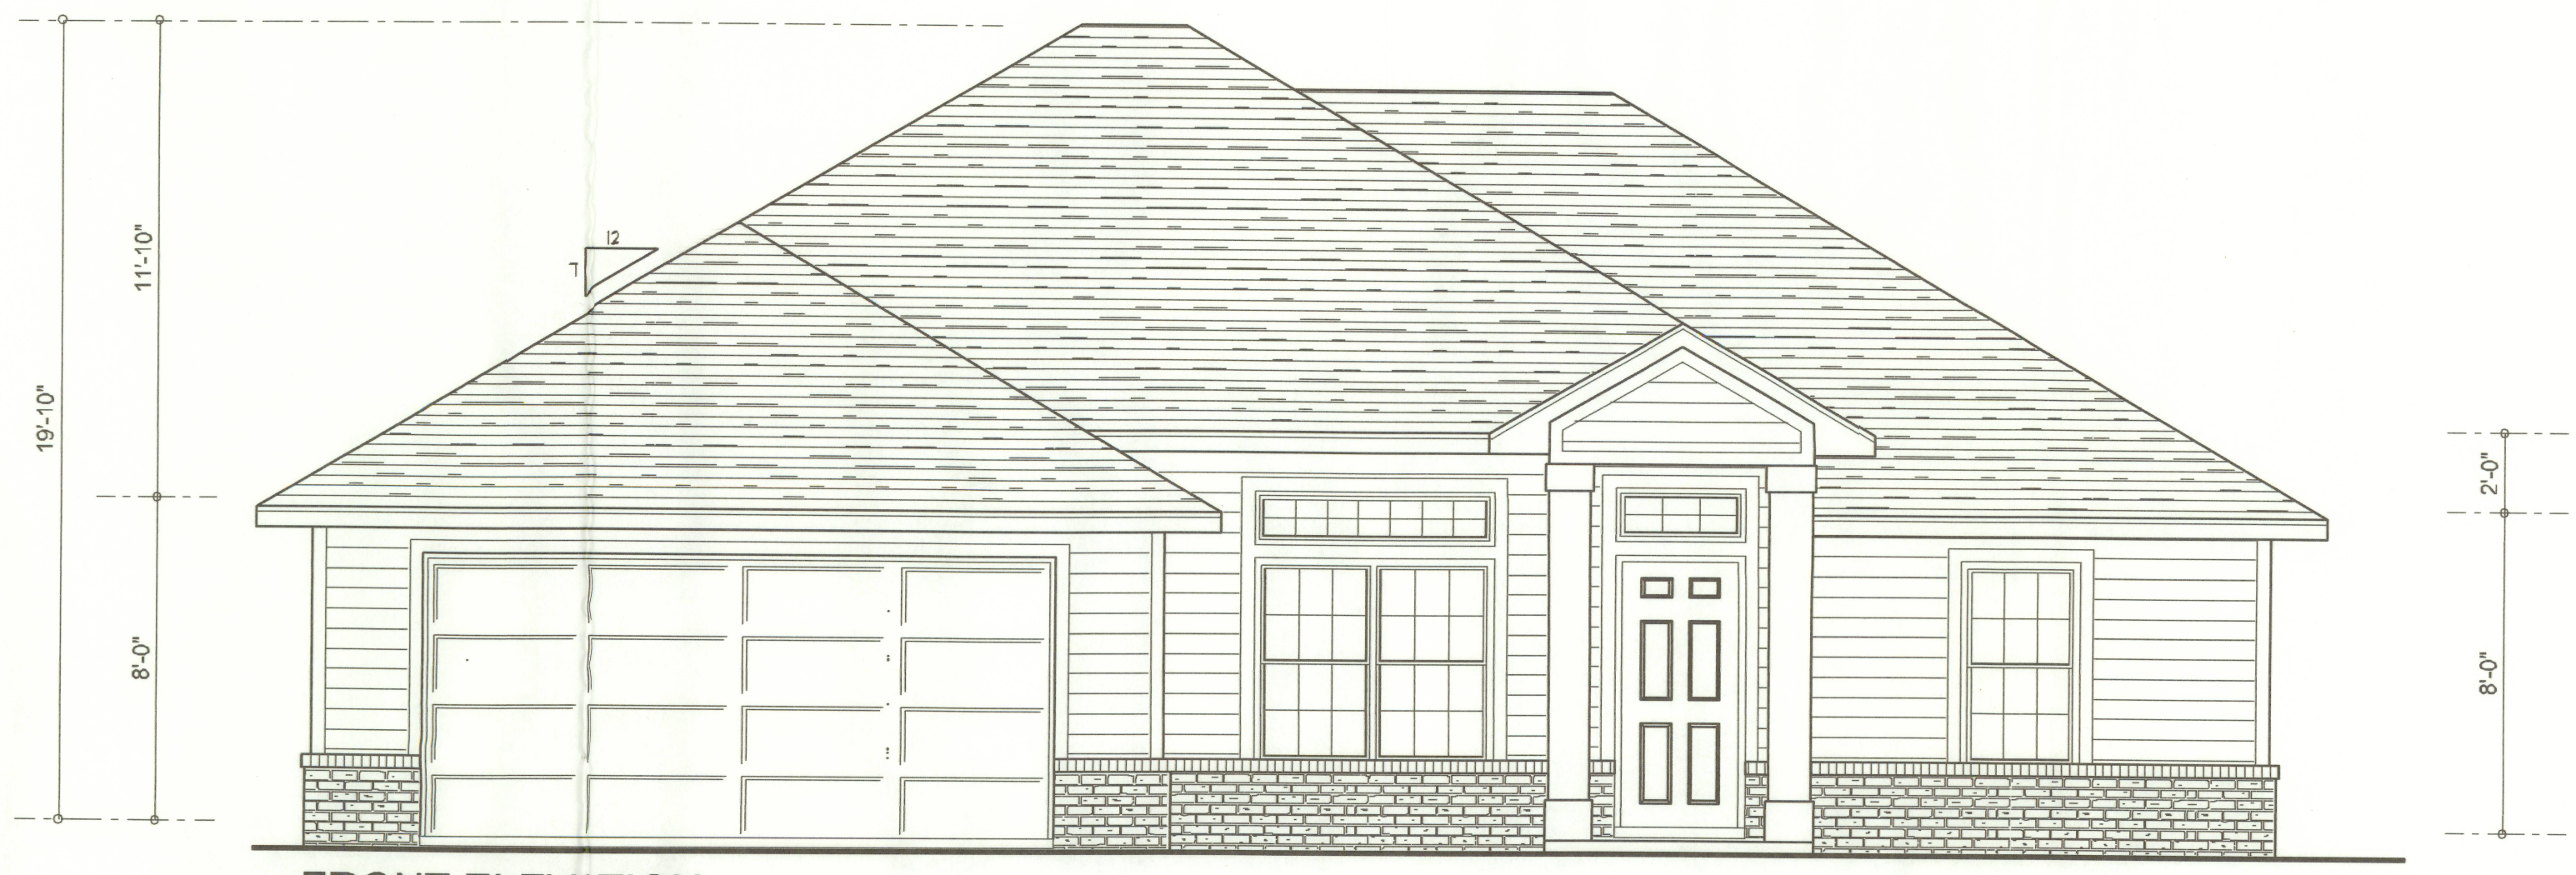

FRONT ELEVATION

SCALE: 1/4" = 1'-0"

REVISIONS
September 29, 2005




THE SPINOSA MODEL "B" FOR:
CADY HOMES & ASSOCIATES
PROJECT ADDRESS: LOT 25 SUZANNE SUBDIVISION, LAKE CITY, FL 32055



NICHOLAS GEISLER ARCHITECT
McA.R.B. Certified
1758 NW Brown Rd.
Lake City, FL 32055
(386) 755-9021

JOINT VENTURED WITH

WILLIAM MYERS DESIGN
P.O. BOX 1513
LAKE CITY, FL 32056
(386) 758-8406
will@willmyers.net

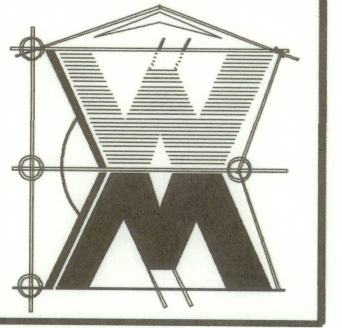

JOB NUMBER
050914

SHEET NUMBER
A.1
OF 6 SHEETS

William Myers