


File Location: X:\2019\190130\ets\h.cadd\c\ets\sn02\c-3 SITE PLAN  
Date Created: August 25, 2020 Date Plotted: August 25, 2020 Plotted by: Josephine Costa  
THE OFFICIAL RECORD OF THIS SHEET IS THE ELECTRONIC FILE DIGITALLY SIGNED AND SEALED UNDER RULE 61G15-23.004, F.A.C.

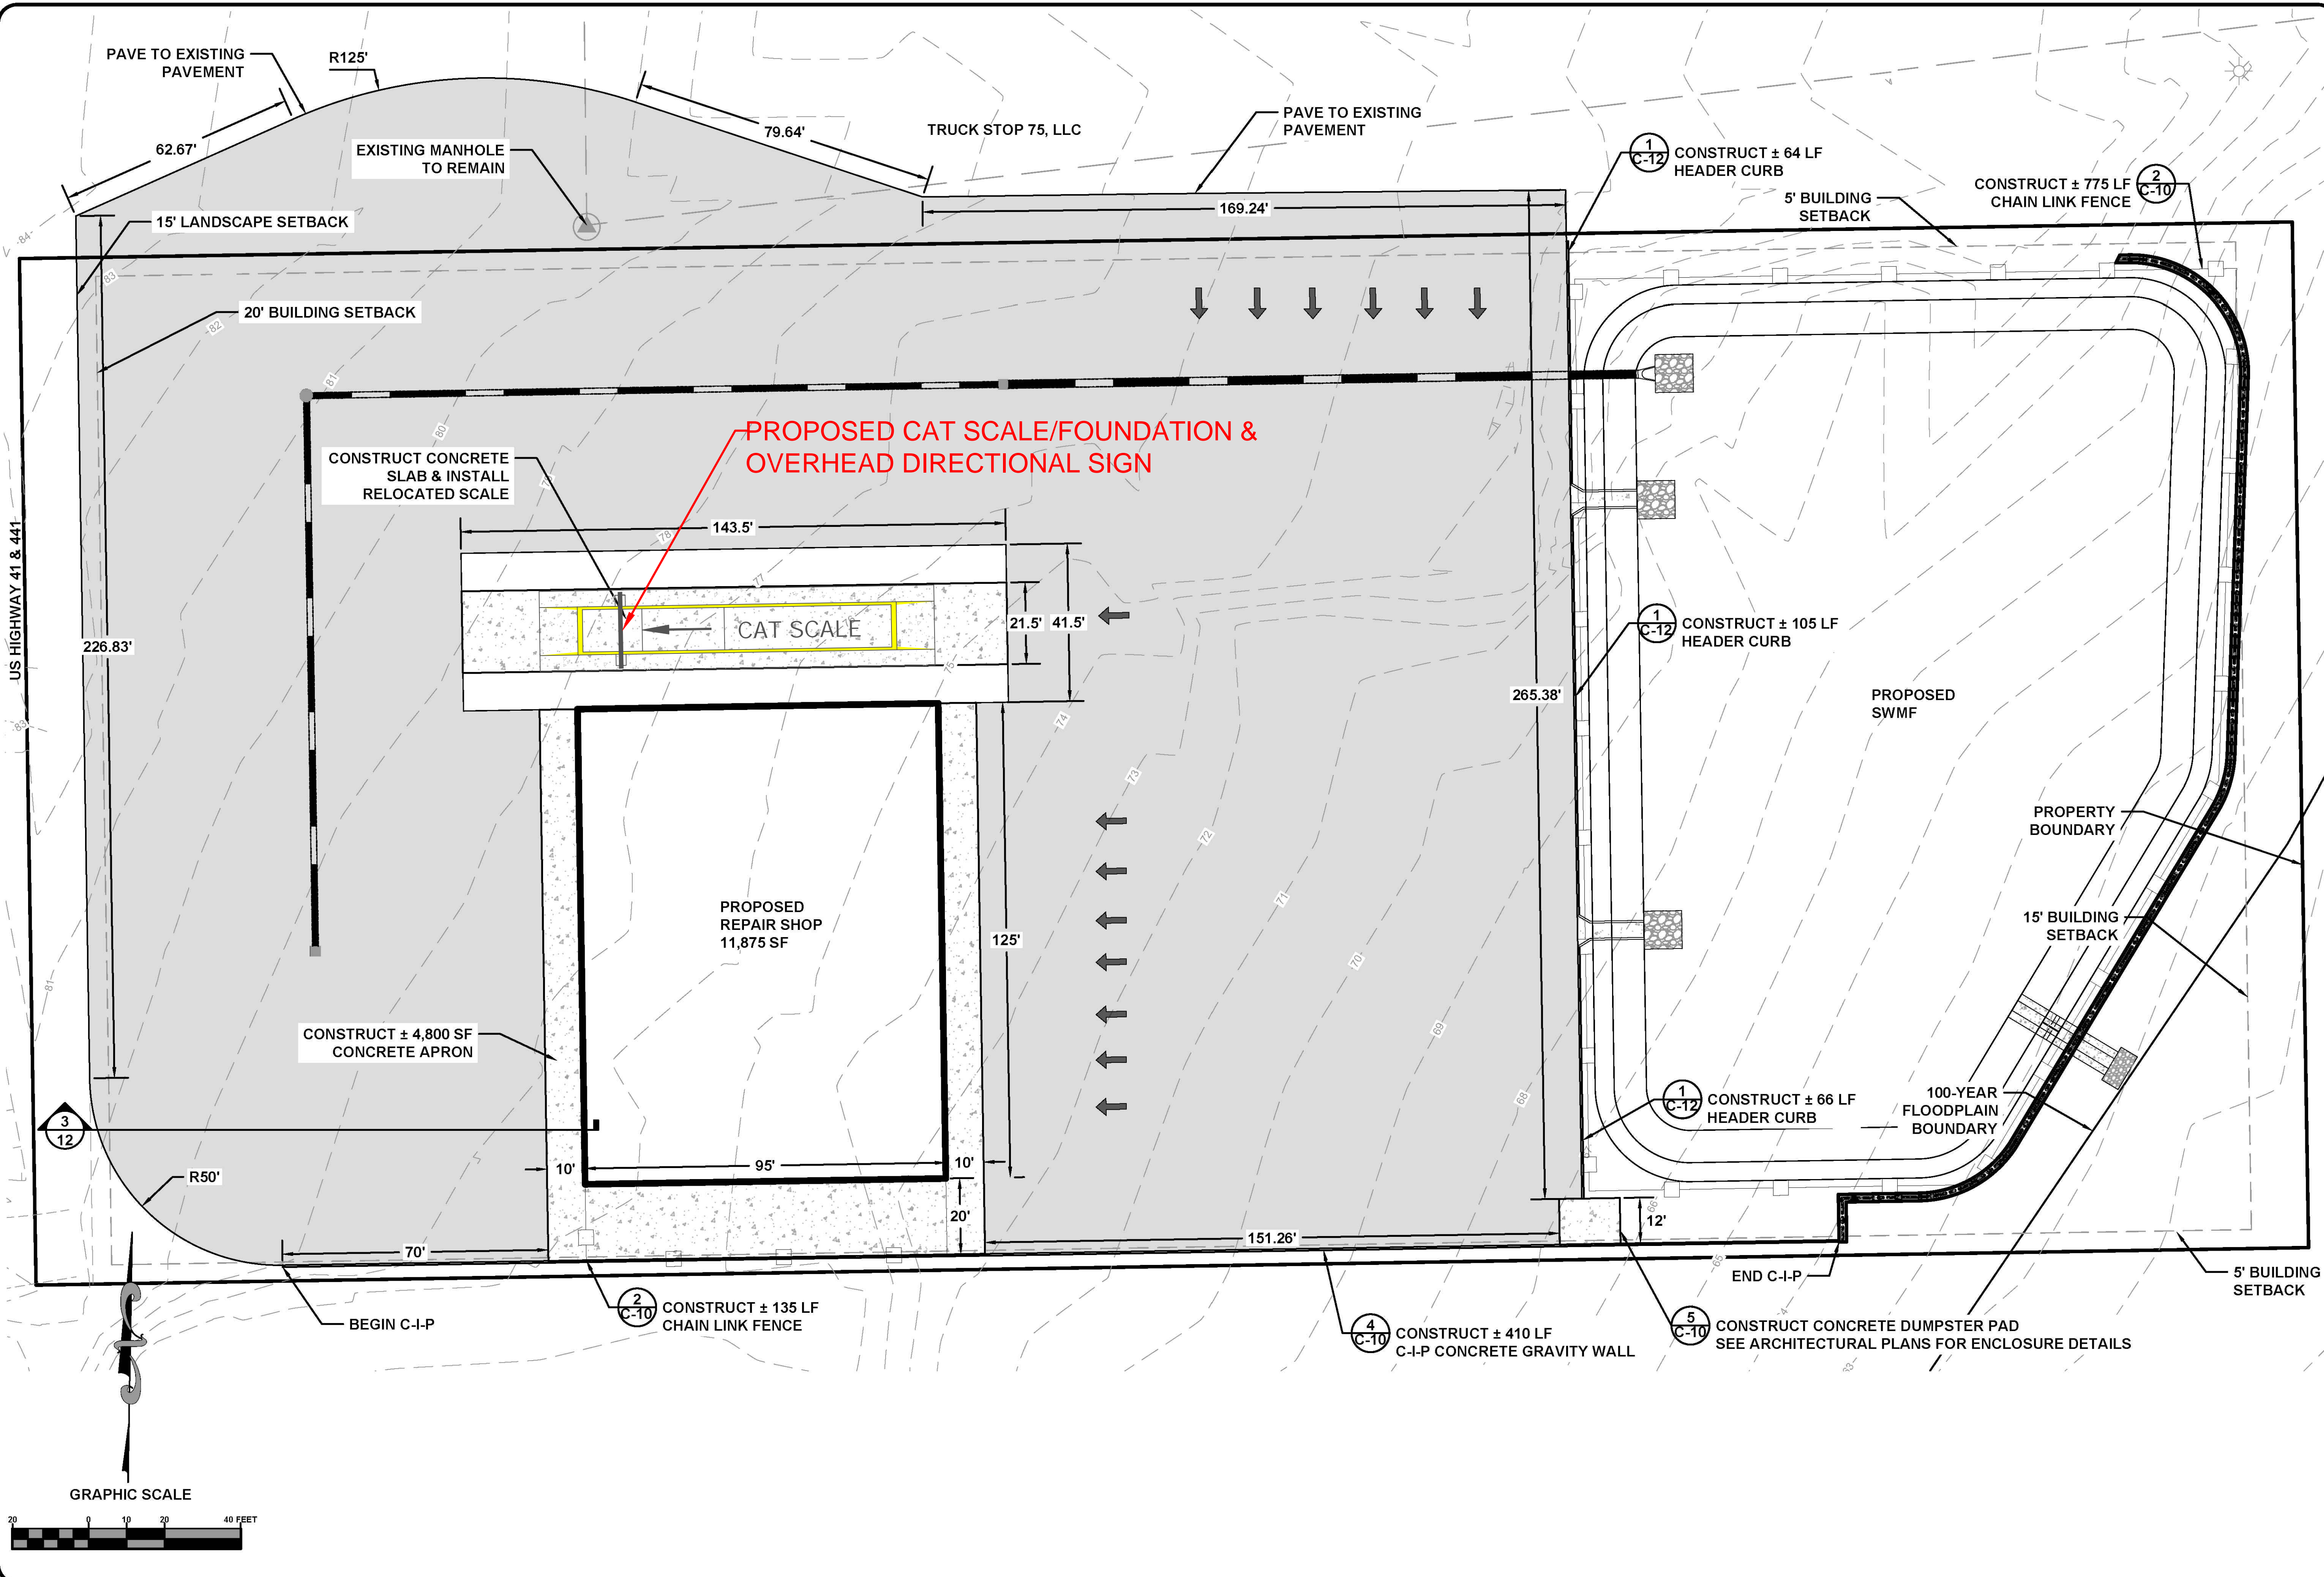

<b>REVISIONS:</b>	
TH	CS
TH	RD
DESIGNED BY: DRAFTED BY: CHECKED BY:	
ENGINEER OF RECORD: ROBERT PHILLIP BISHOP, JR.	
P.E. NO. 38546	
DATE: 01/19	
SHEET NO. C-3	
<b>North Florida Professional Services, Inc.</b> P.O. BOX 190989 Tallahassee, FL 32318 PH: 877-335-1525 Eng. Lic. 29011	
<b>SITE PLAN</b> REPAIR SHOP ELLISVILLE ELLISVILLE, FL	