


REVISIONS	

SOFTPLAN
ARCHITECTURAL DESIGN SOFTWARE

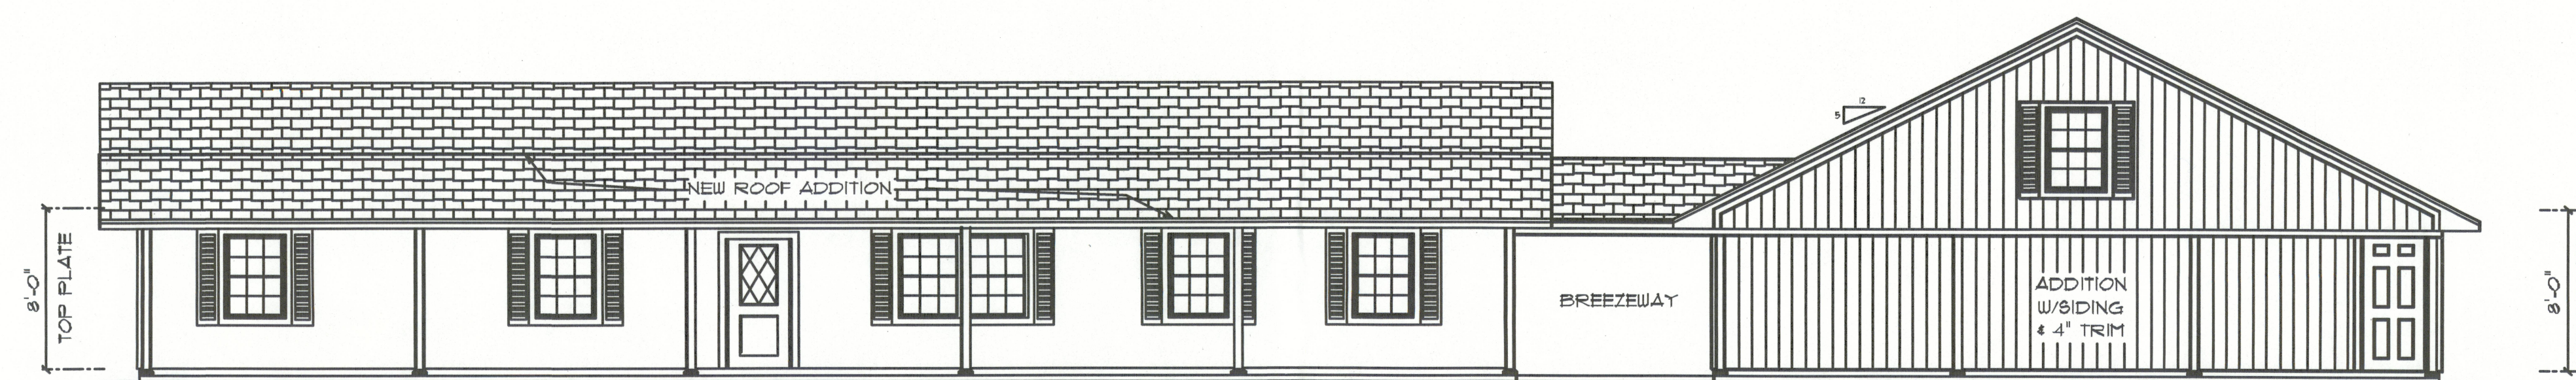

• PROPOSED FRONT ELEVATION •


SCALE: 3/16" = 1'0"

ALL EAVES TO BE 24"
TO MATCH EXISTING




• PROPOSED RIGHT ELEVATION •

SCALE: 3/16" = 1'0"

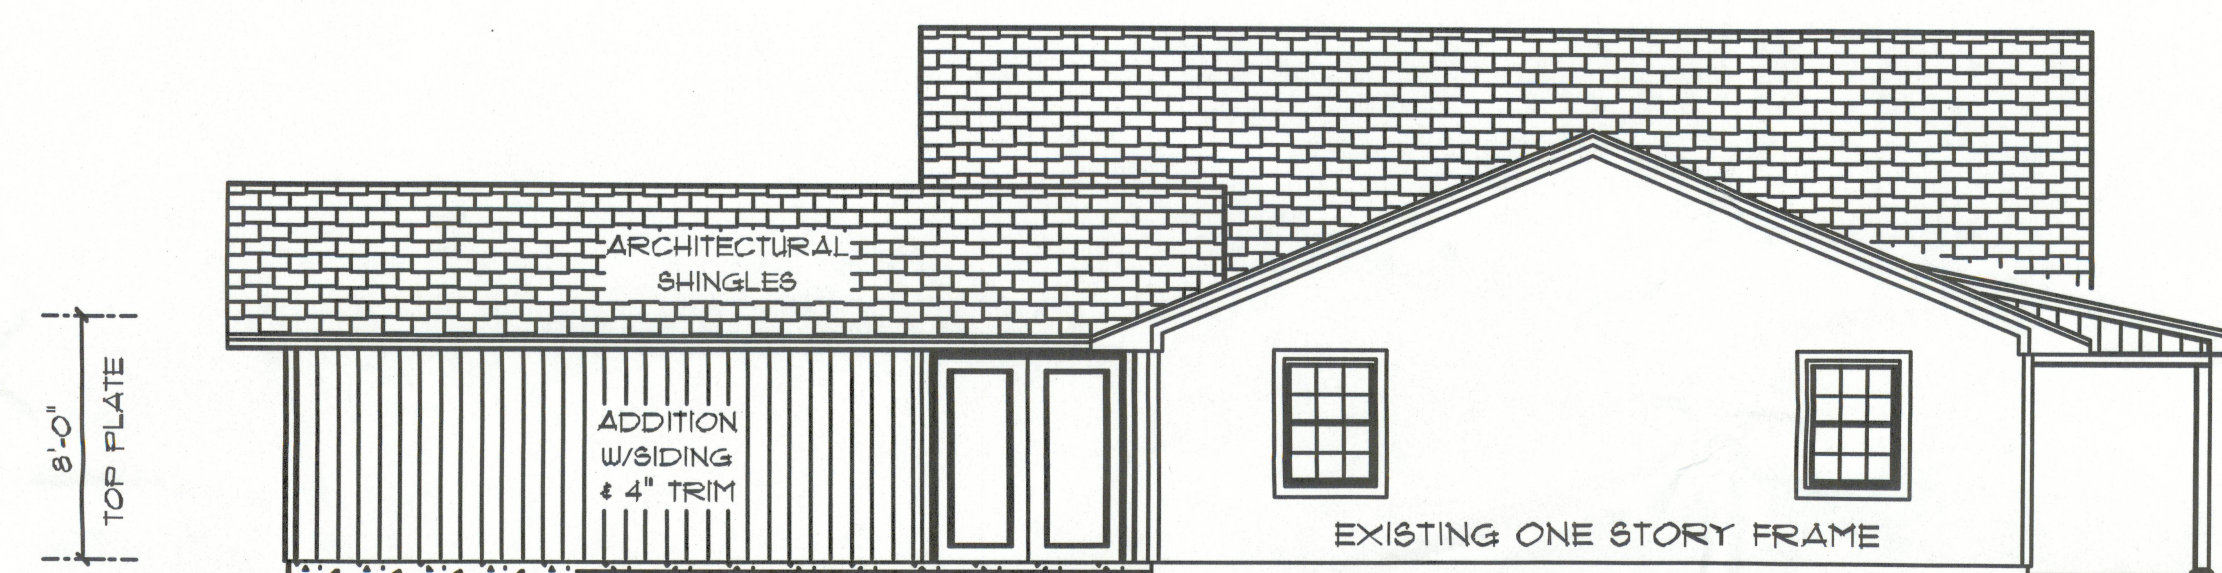

• PROPOSED LEFT ELEVATION •

SCALE: 3/16" = 1'0"

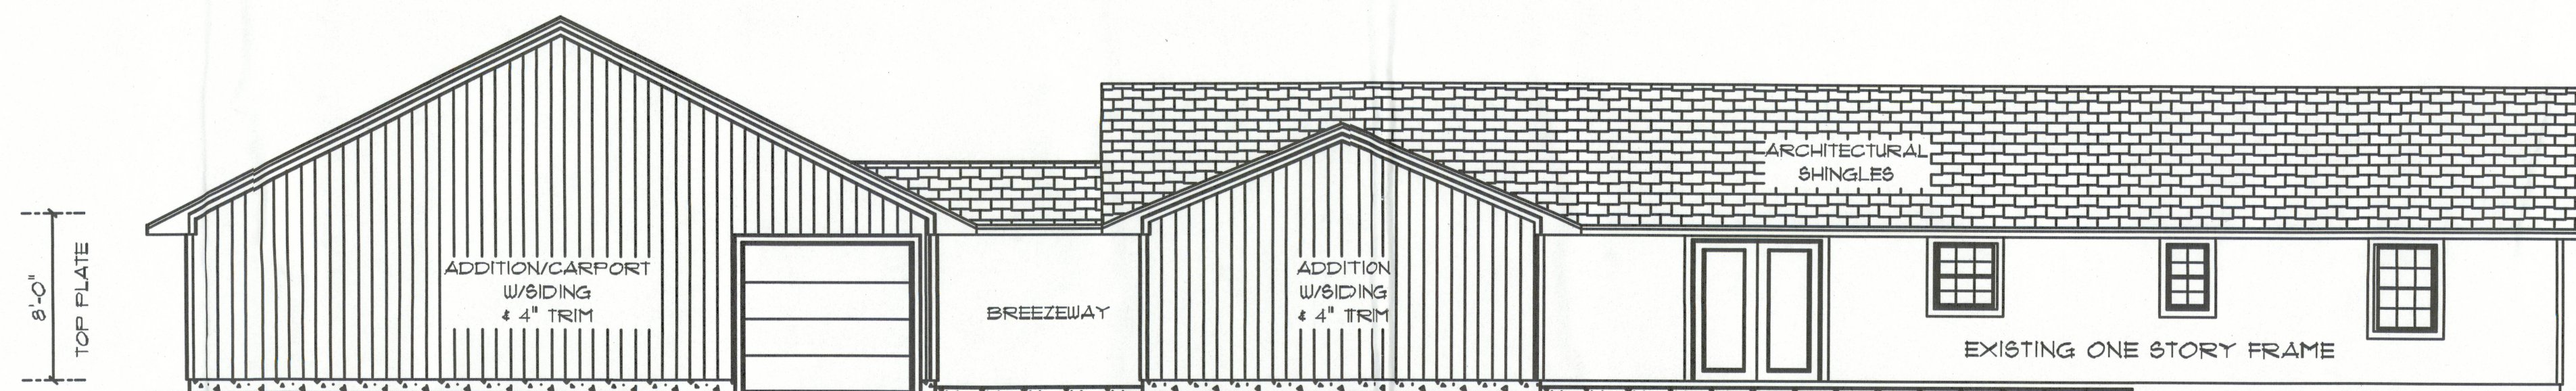

• PROPOSED REAR ELEVATION •

SCALE: 3/16" = 1'0"

**BRYAN & SUMMER
BUCKLES
ADDITION**

FLORIDA

Teena M. Ruffo
6429 NW Lake Jeffery Road
Lake City, Florida 32025
Phone: (386) 719-4944
Cell: (386) 867-1191
Email: mfrchdesigns@icloud.net

PRINTED DATE:
May 23, 2009

DRAWN BY: Teena M. Ruffo C-CHECKED BY:

DESIGNED BY:

FINALS DATE:

CONTRACTOR:
BLAKE CONSTRUCTION

DRAWING NUMBER

A 3

OF 4 SHEETS