


FLOOR PLAN

SCALE: 1/4" = 1'-0"

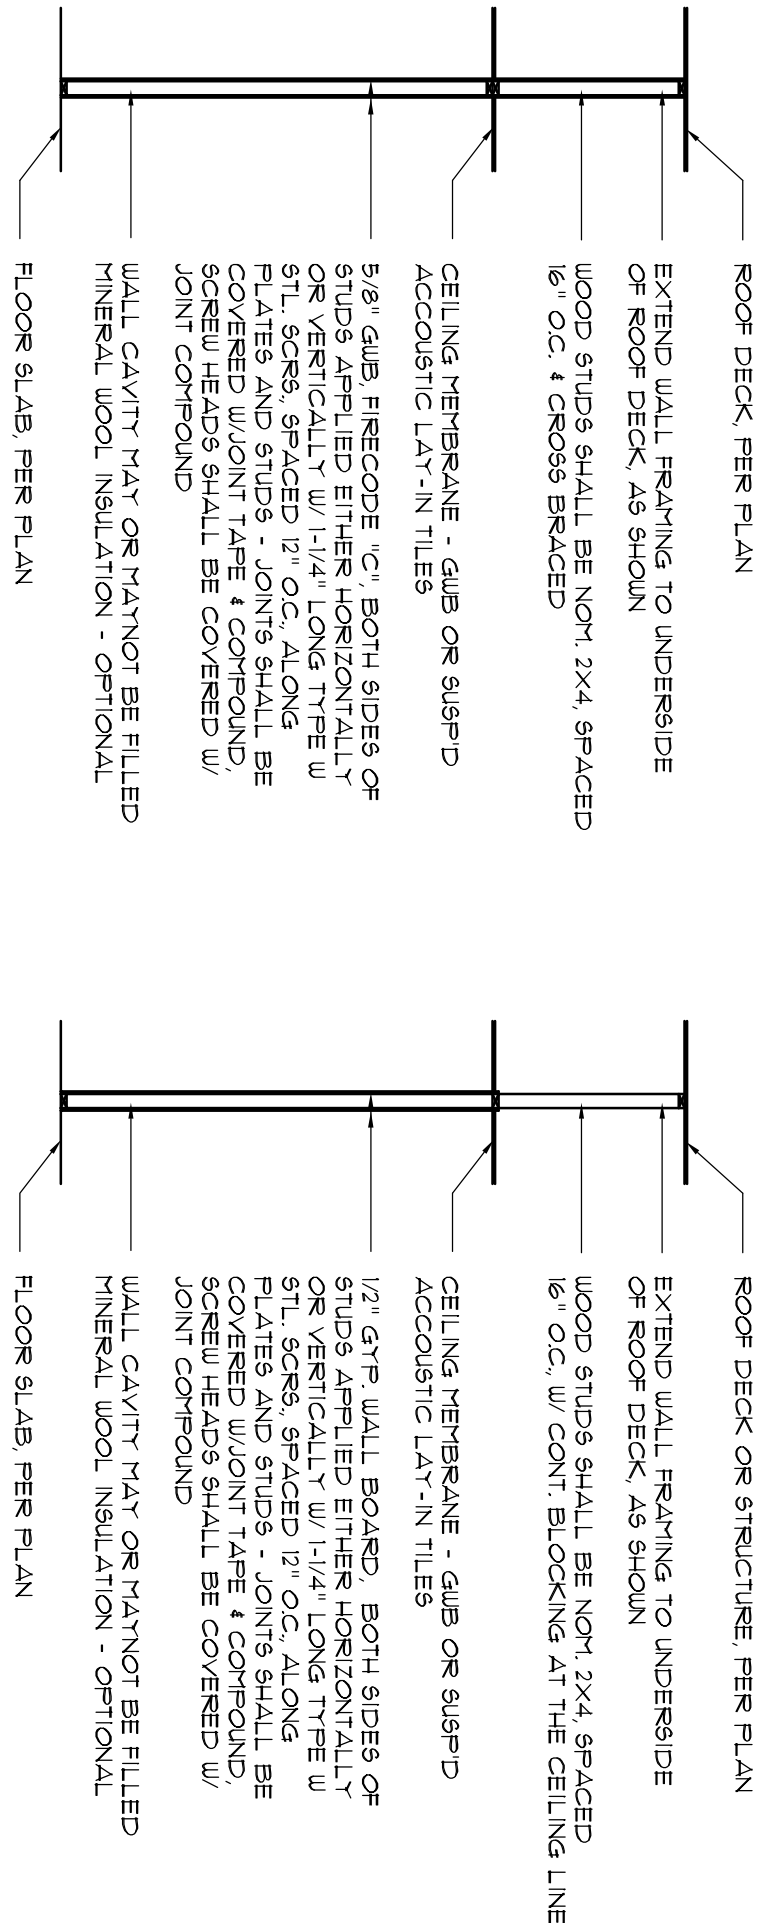

TYPICAL INTERIOR PARTITIONS

SCALE: 1/4" = 1'-0"




REVISION

DATE: 2025
BY: [Signature]
CHECKED: [Signature]


DATE: 2025
BY: [Signature]
CHECKED: [Signature]

METAL BUILDING FOUNDATION for:
WEST PACES / SIMQUE CONSTRUCTION
COLUMBIA COUNTY, FLORIDA
INTERIOR BUILD-OUT

Celebrating
53 Years of Service
1972 - 2025
N.P. Gesler, Architect
ARCHITECT

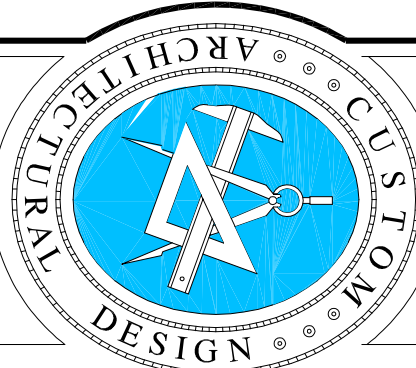

**NICHOLAS
GESLER
ARCHITECT**

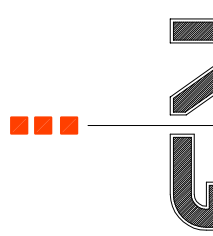

17528 NW BROWNS RD
SUITE 100
DADE CITY, FL 34605
352-385-4355

DATE:

21 MAR 2025

CONTRACT:

2K2502a

SHEET:

A.1

1 OF 1

AF0007005