



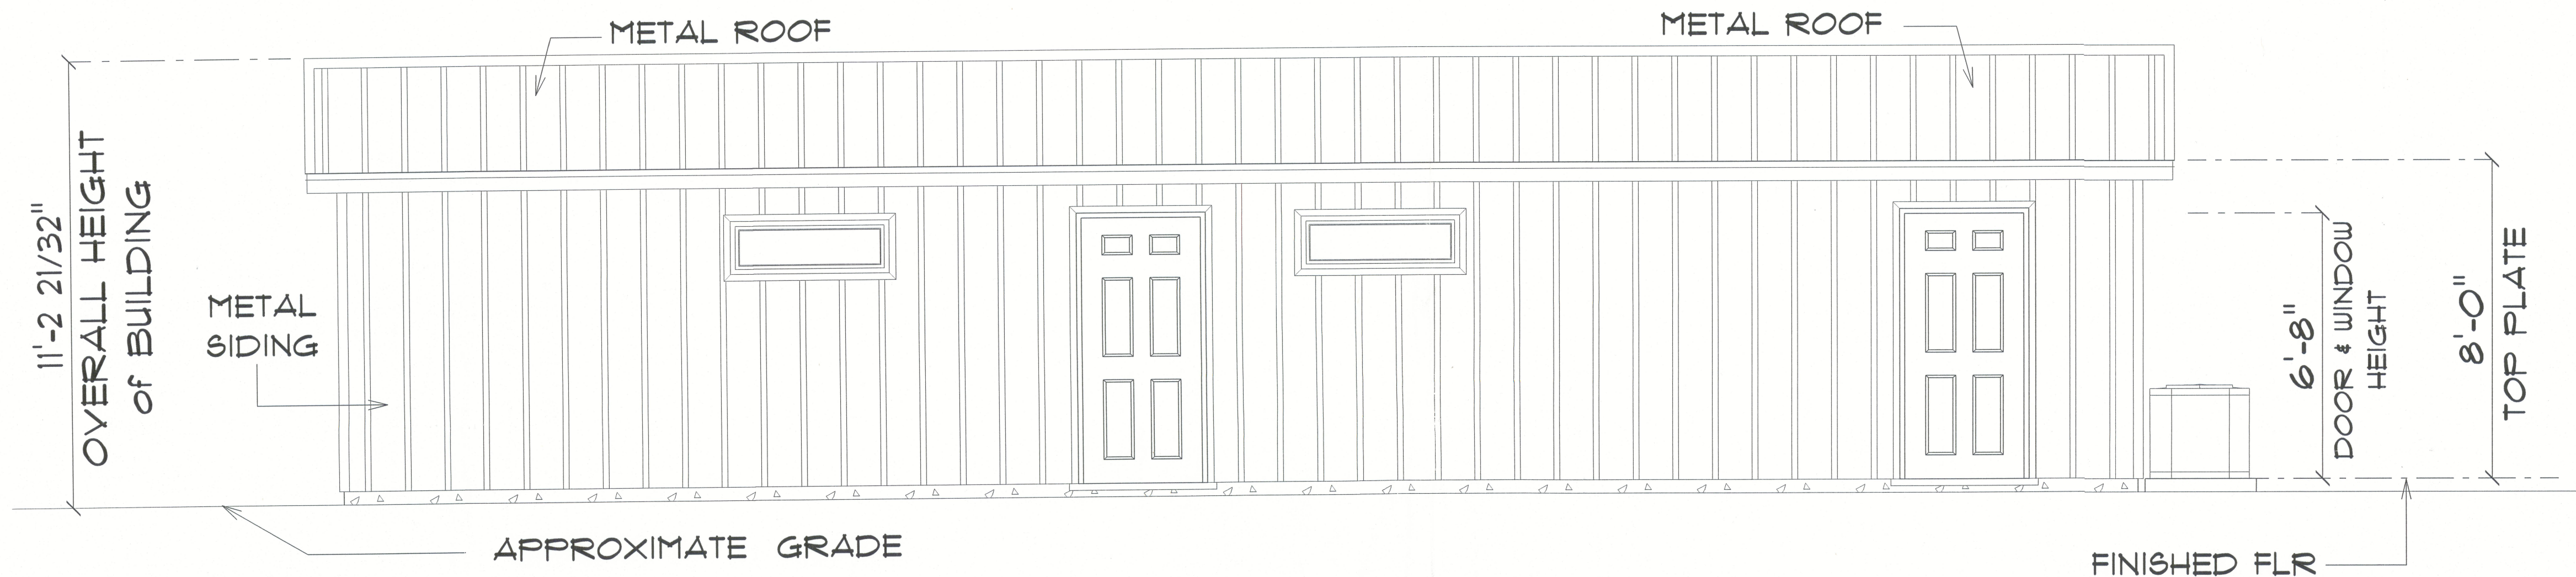

* FRONT ELEVATION *

SCALE : 3/8" = 1'-0"


NOTE: 12" OVERHANG GABLE ENDS
18" OVERHANG ALL OTHER EAVES

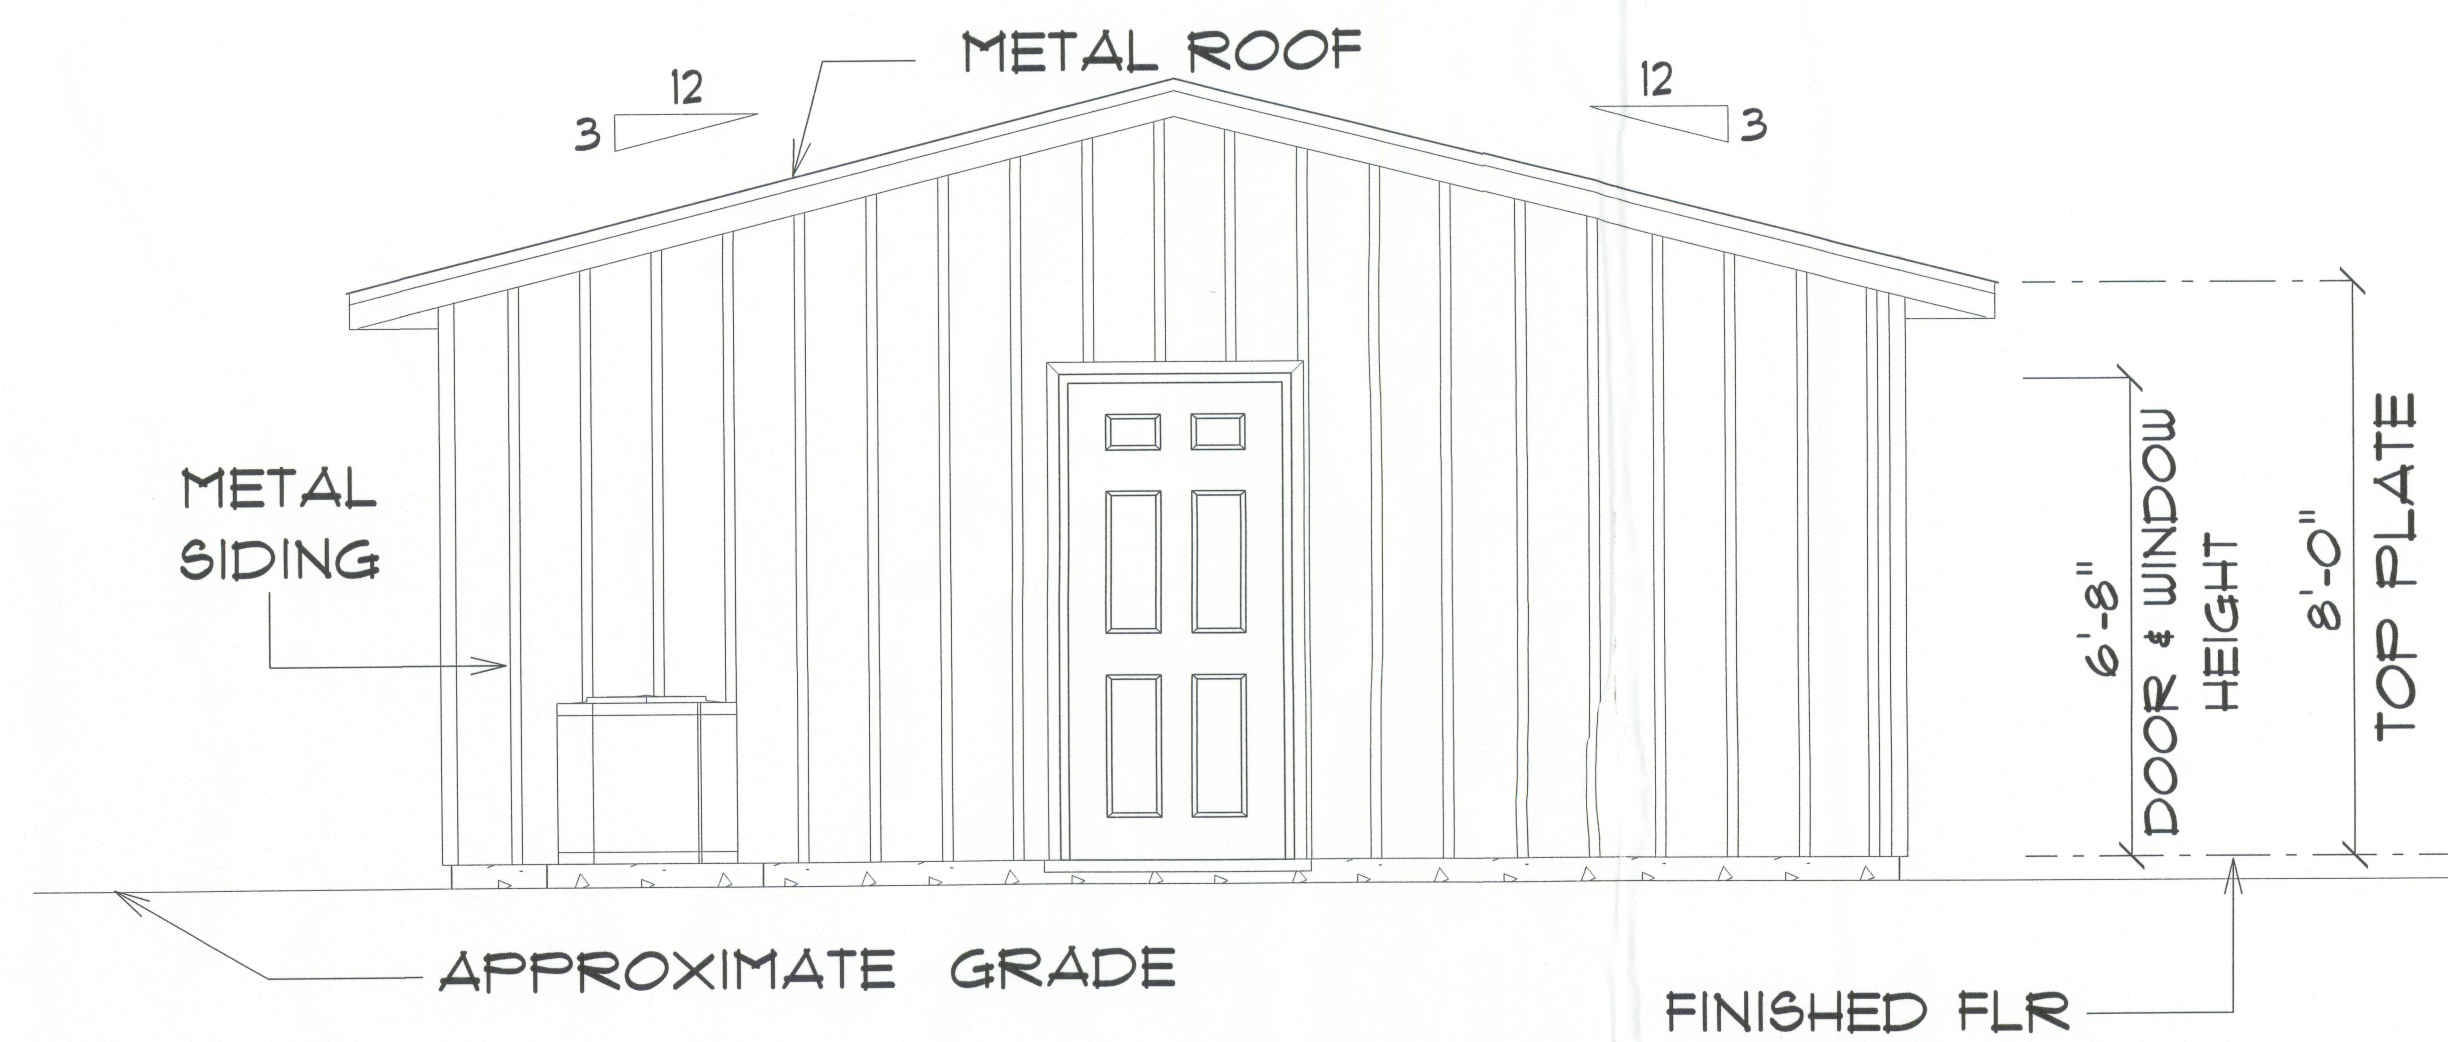

* RIGHT ELEVATION *

SCALE : 3/8" = 1'-0"

NOTE: 12" OVERHANG GABLE ENDS
18" OVERHANG ALL OTHER EAVES

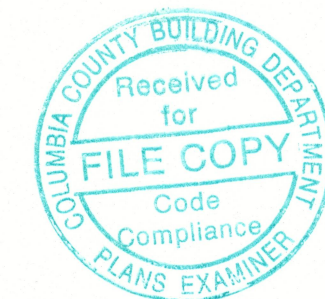

EXISTING BUILDING RENOVATIONS FOR:
KINGDOM CULTURE ACADEMY
COLUMBIA COUNTY, FLORIDA

RIDGEPOINT DESIGN
RIDGEPOINTDESIGN@GMAIL.COM | 386-266-188

JOINT VENTURED WITH

NICHOLAS PAUL GEISLER ARCHITECT
1159 NW Brown Rd.,
Lake City, FL 32256
N.C.A.A.E.B. Certified

SHEET NUMBER
A.5
OF 9 SHEETS

