



REVISIONS	

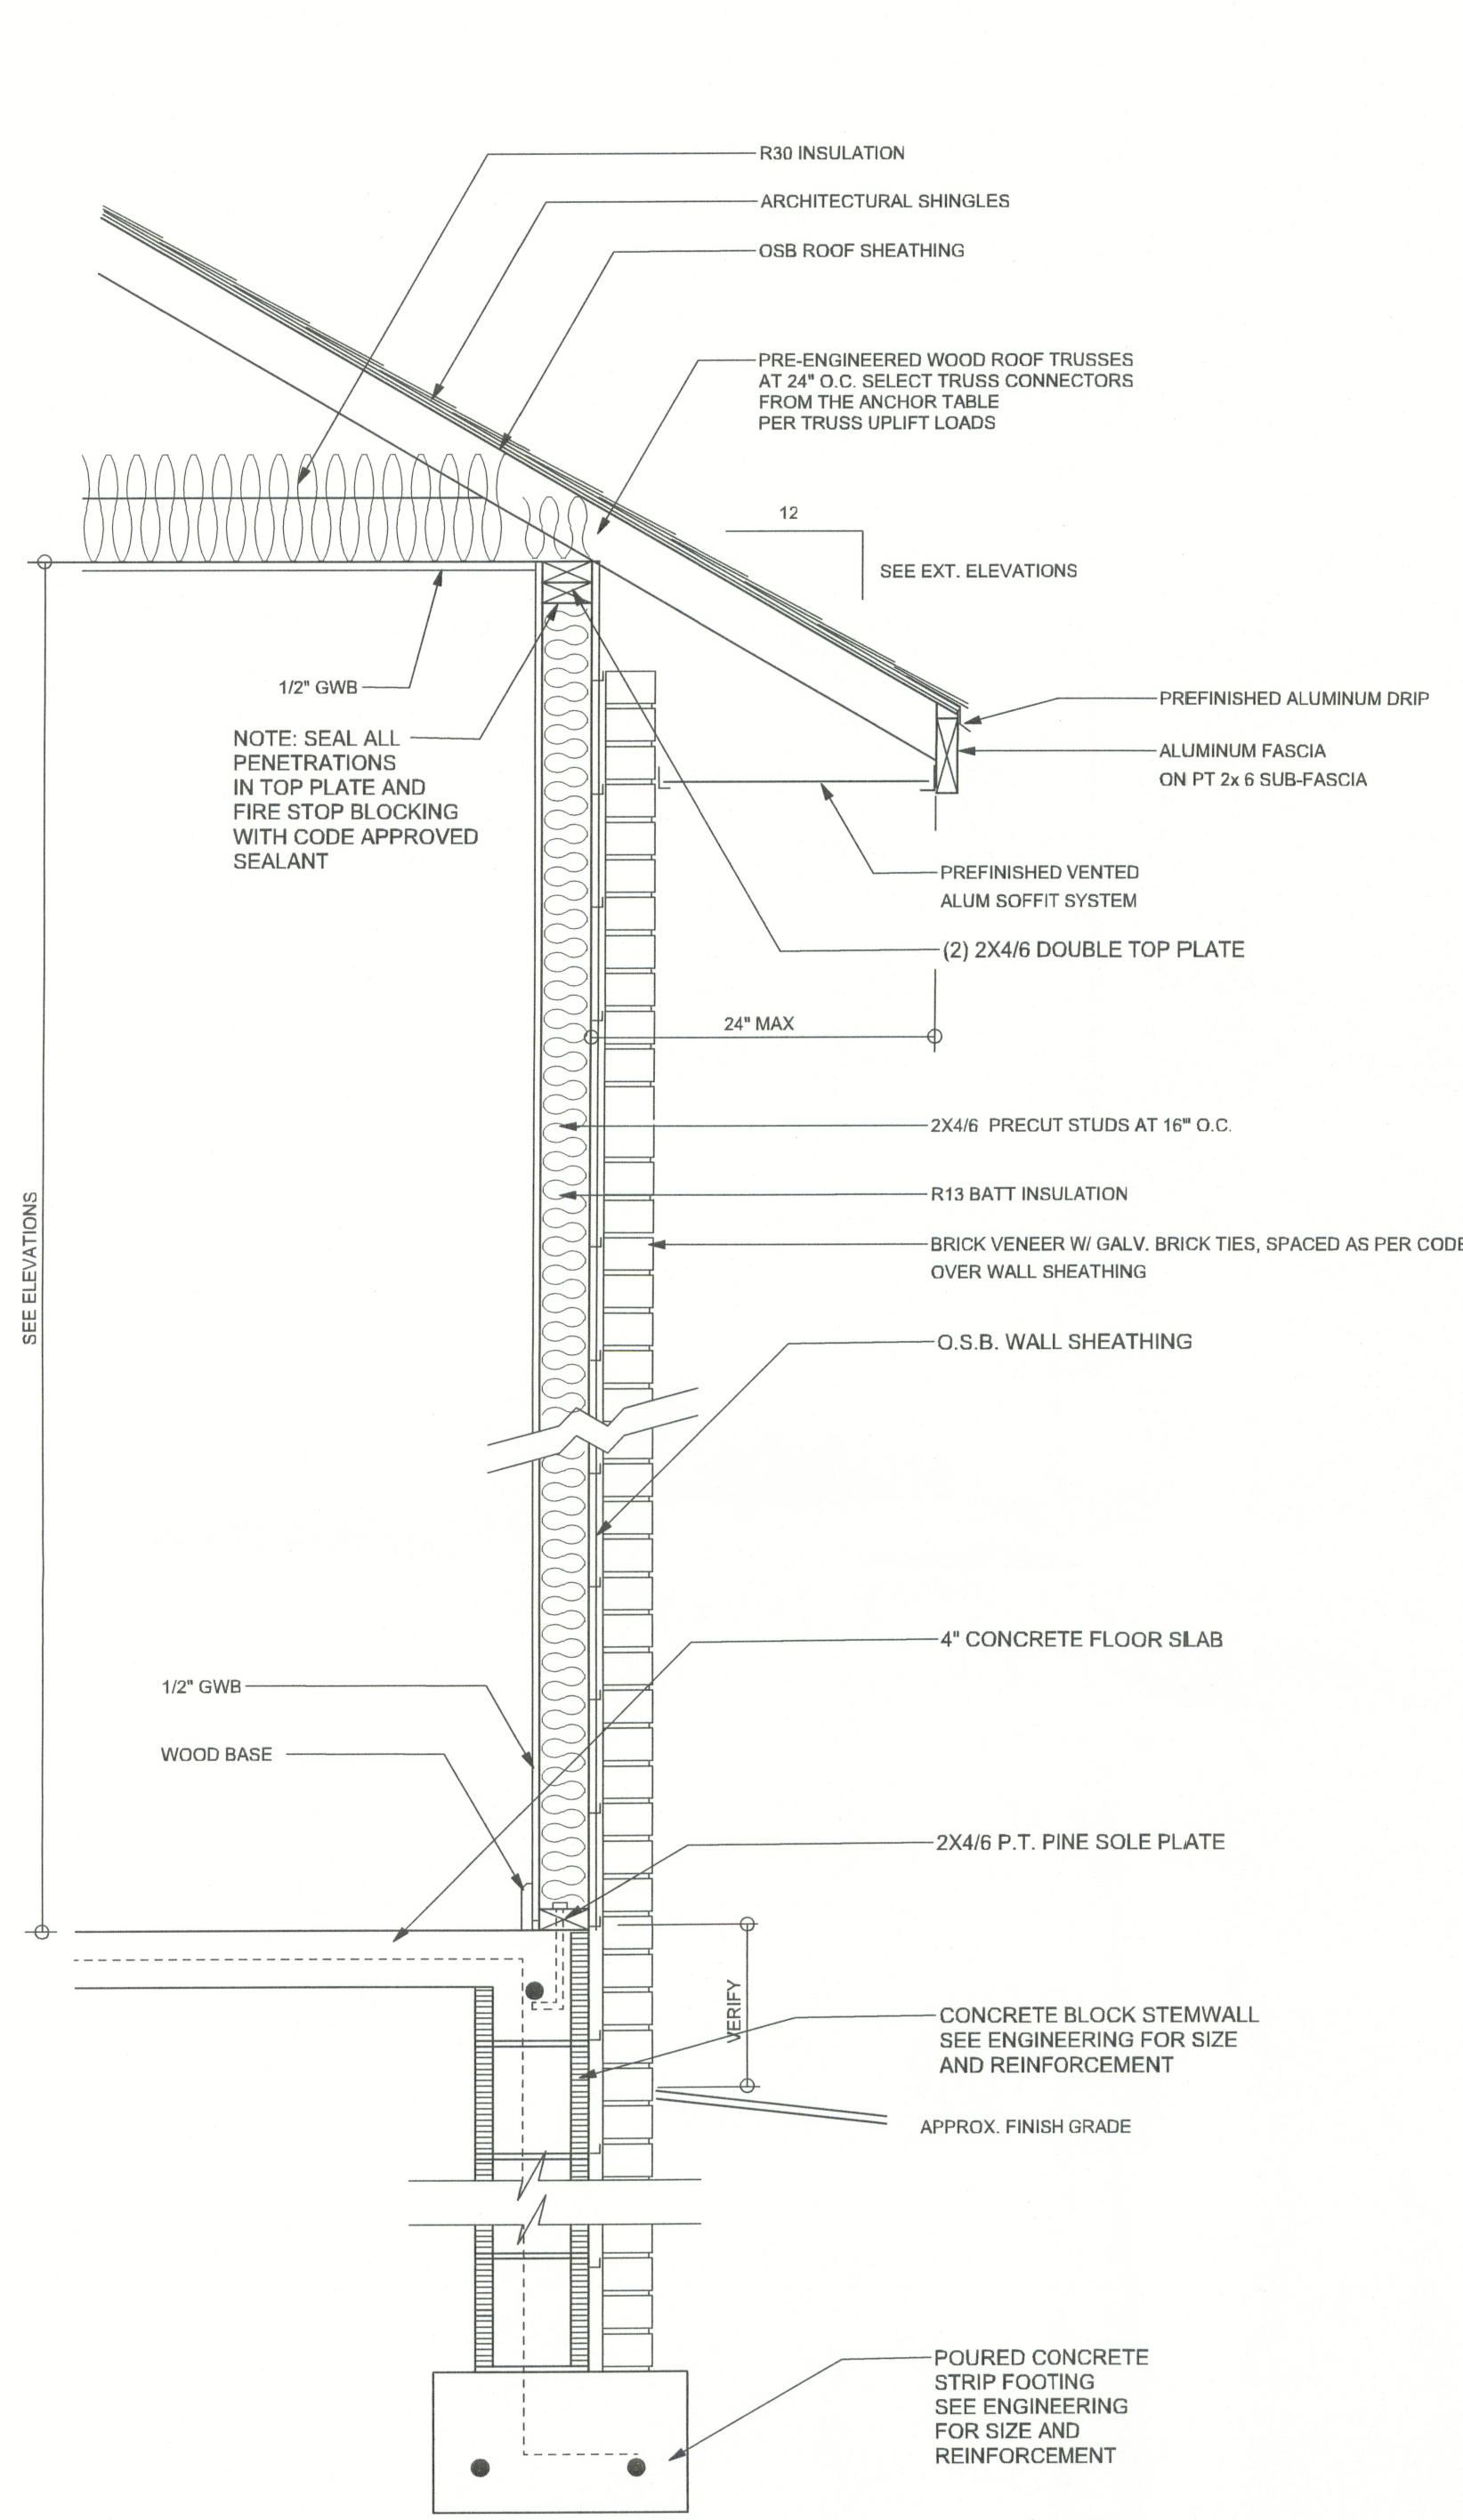

TYPICAL DESIGN WALL SECTION
NON - STRUCTURAL DATA
SCALE: 1" = 1'-0"

- Notes:
- R-1 All ceiling heights shall be 8' unless otherwise noted.
 - R-2 Pt 4x4 post shall be used on front and rear porch for a beam to slab connection and aecorative cover placed over the post.
 - R-3 Plumbers shall exhaust the dryer vent to the outside.

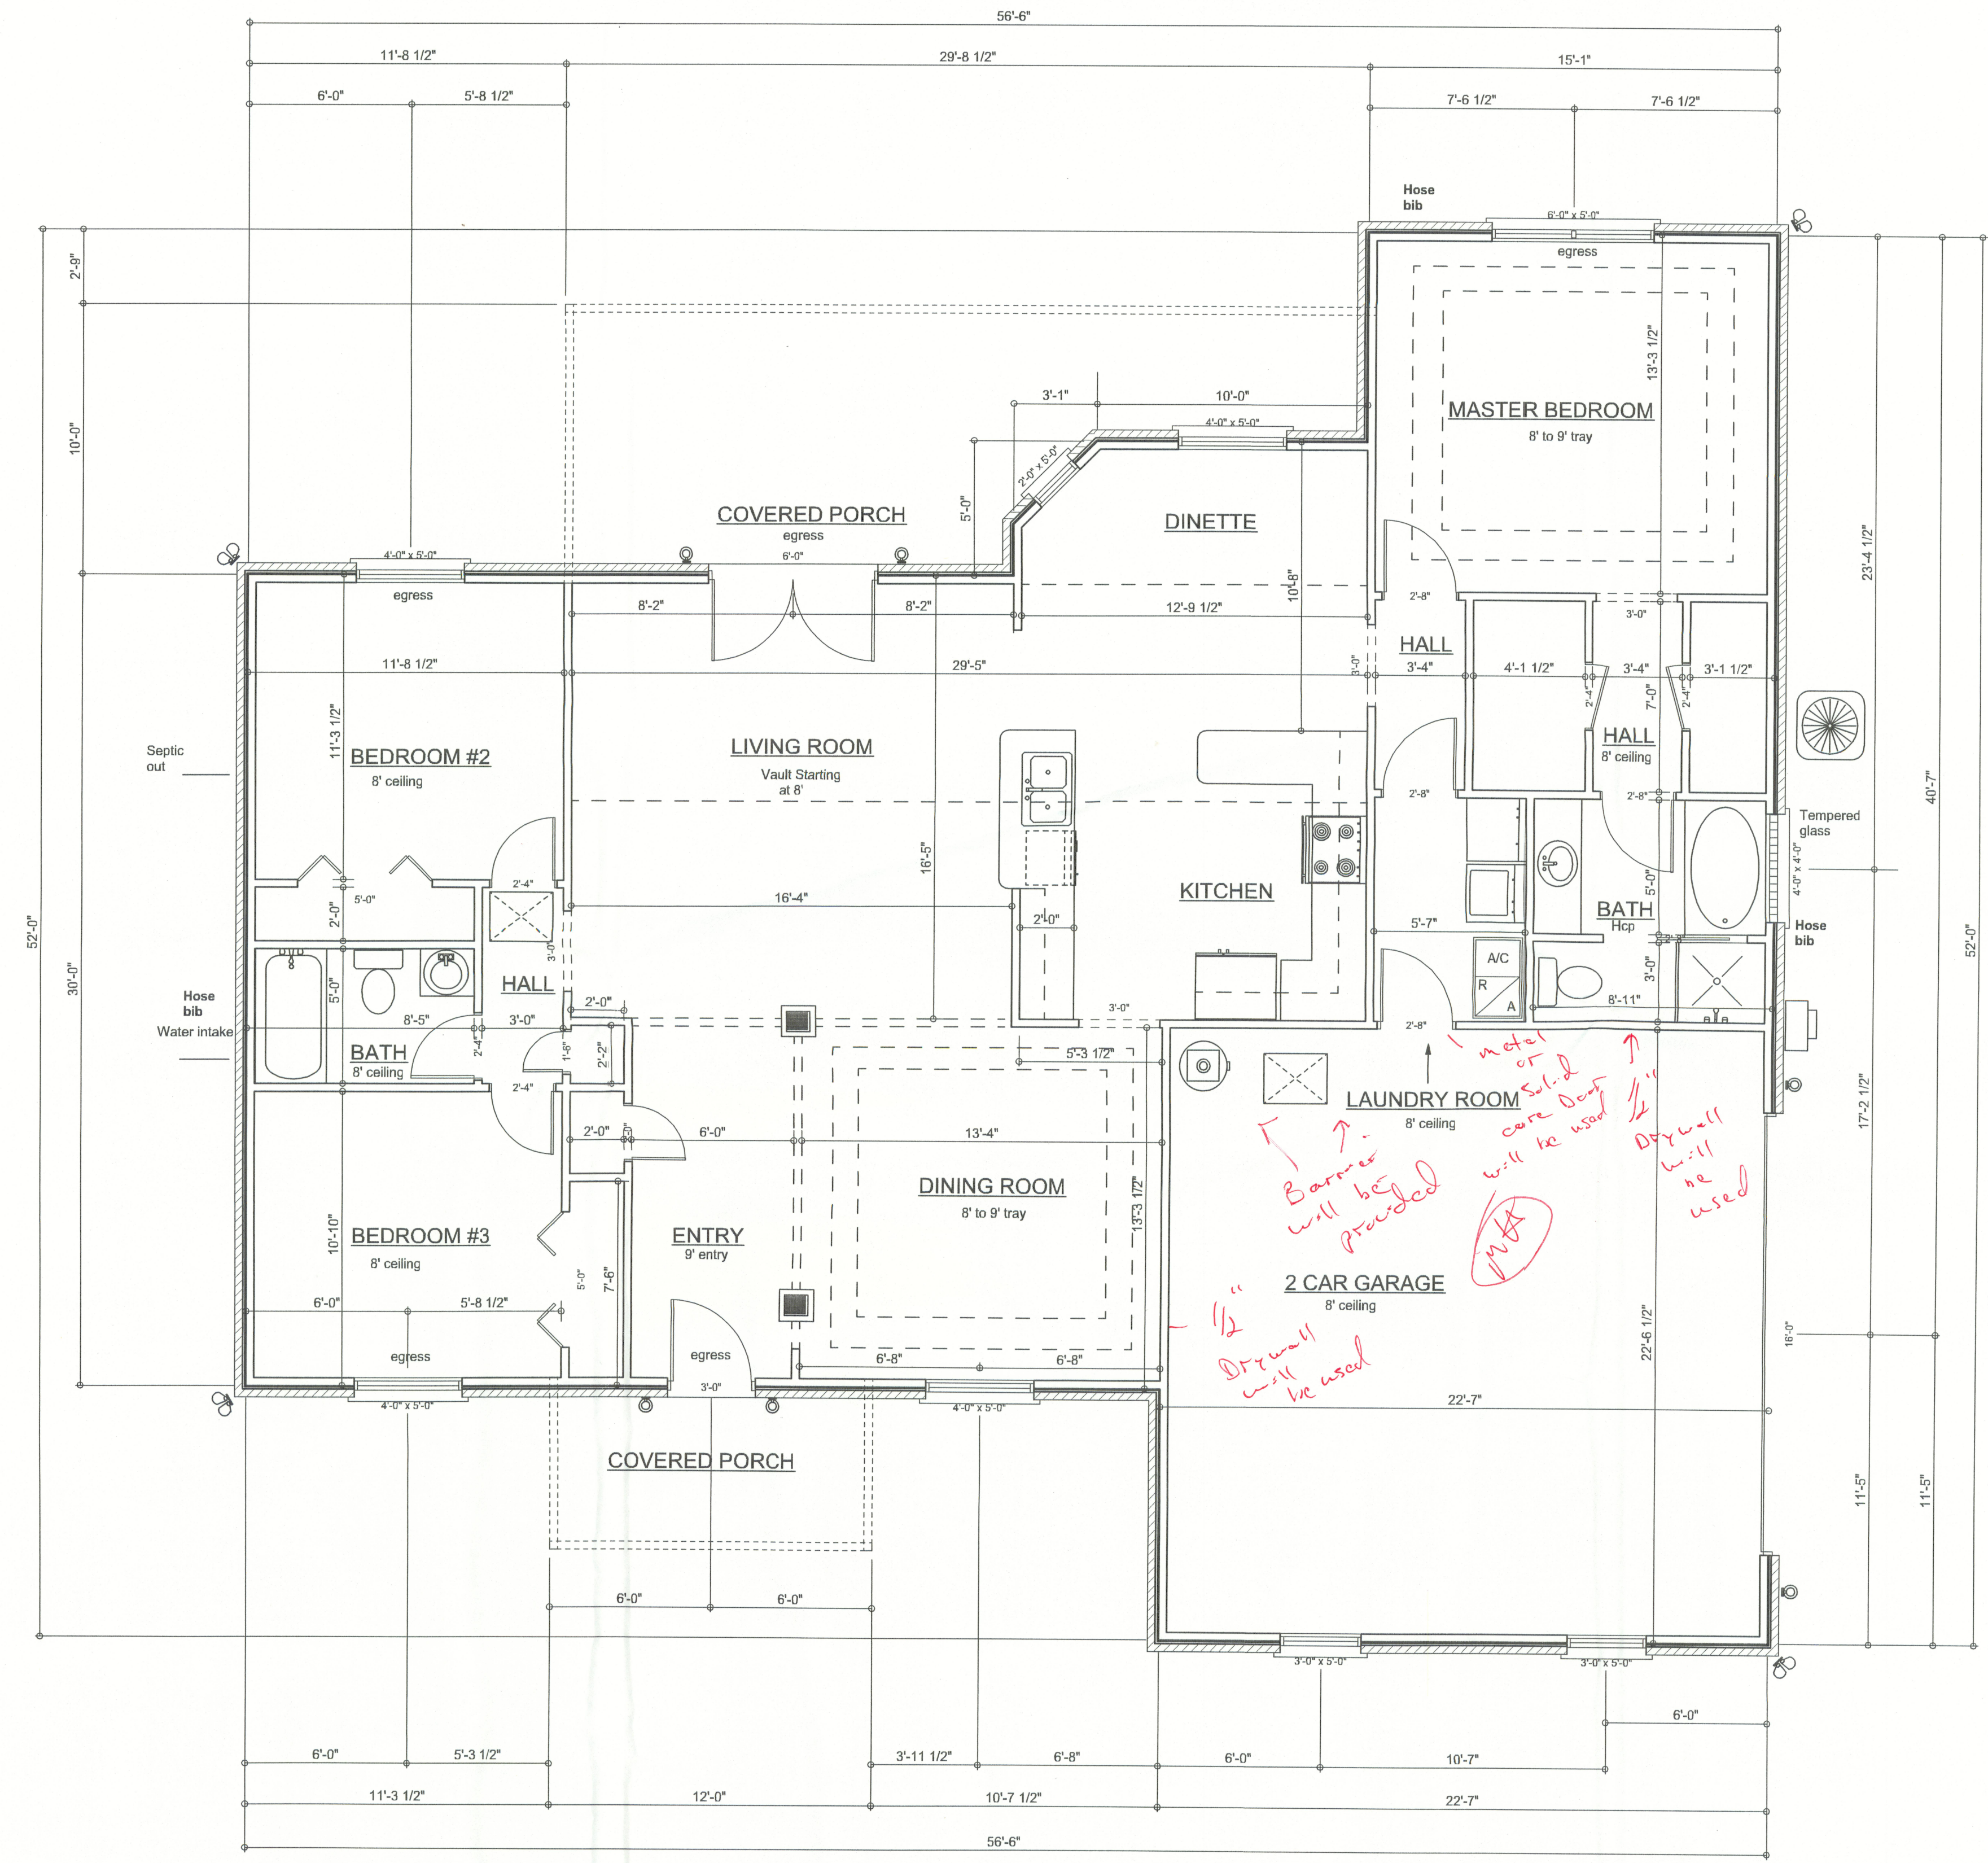

Floor Plan

AREA SUMMARY

LIVING AREA	1738	S . F .
GARAGE AREA	509	S . F .
PORCH AREA	312	S . F .
TOTAL AREA	2559	S . F .

Scale 1/4" = 1'

RESIDENCE

Turkey Run Lot 34
Lake City Florida 32055

Builder:
Woodman Park Builders Inc
PO Box 3535
Lake City Florida 32056

PRINTED DATE:
October 11, 2005

DRAWN BY: William G. Wood
CHECKED BY: William G. Wood

DESIGNED BY:
William G. Wood

FINALS DATE:
6-01-05

JOB NUMBER:
20050053

DRAWING NUMBER

2

OF 3 SHEETS