


TYPICAL DESIGN WALL SECTION  
NON - STRUCTURAL DATA

SCALE: 1" = 1'-0"

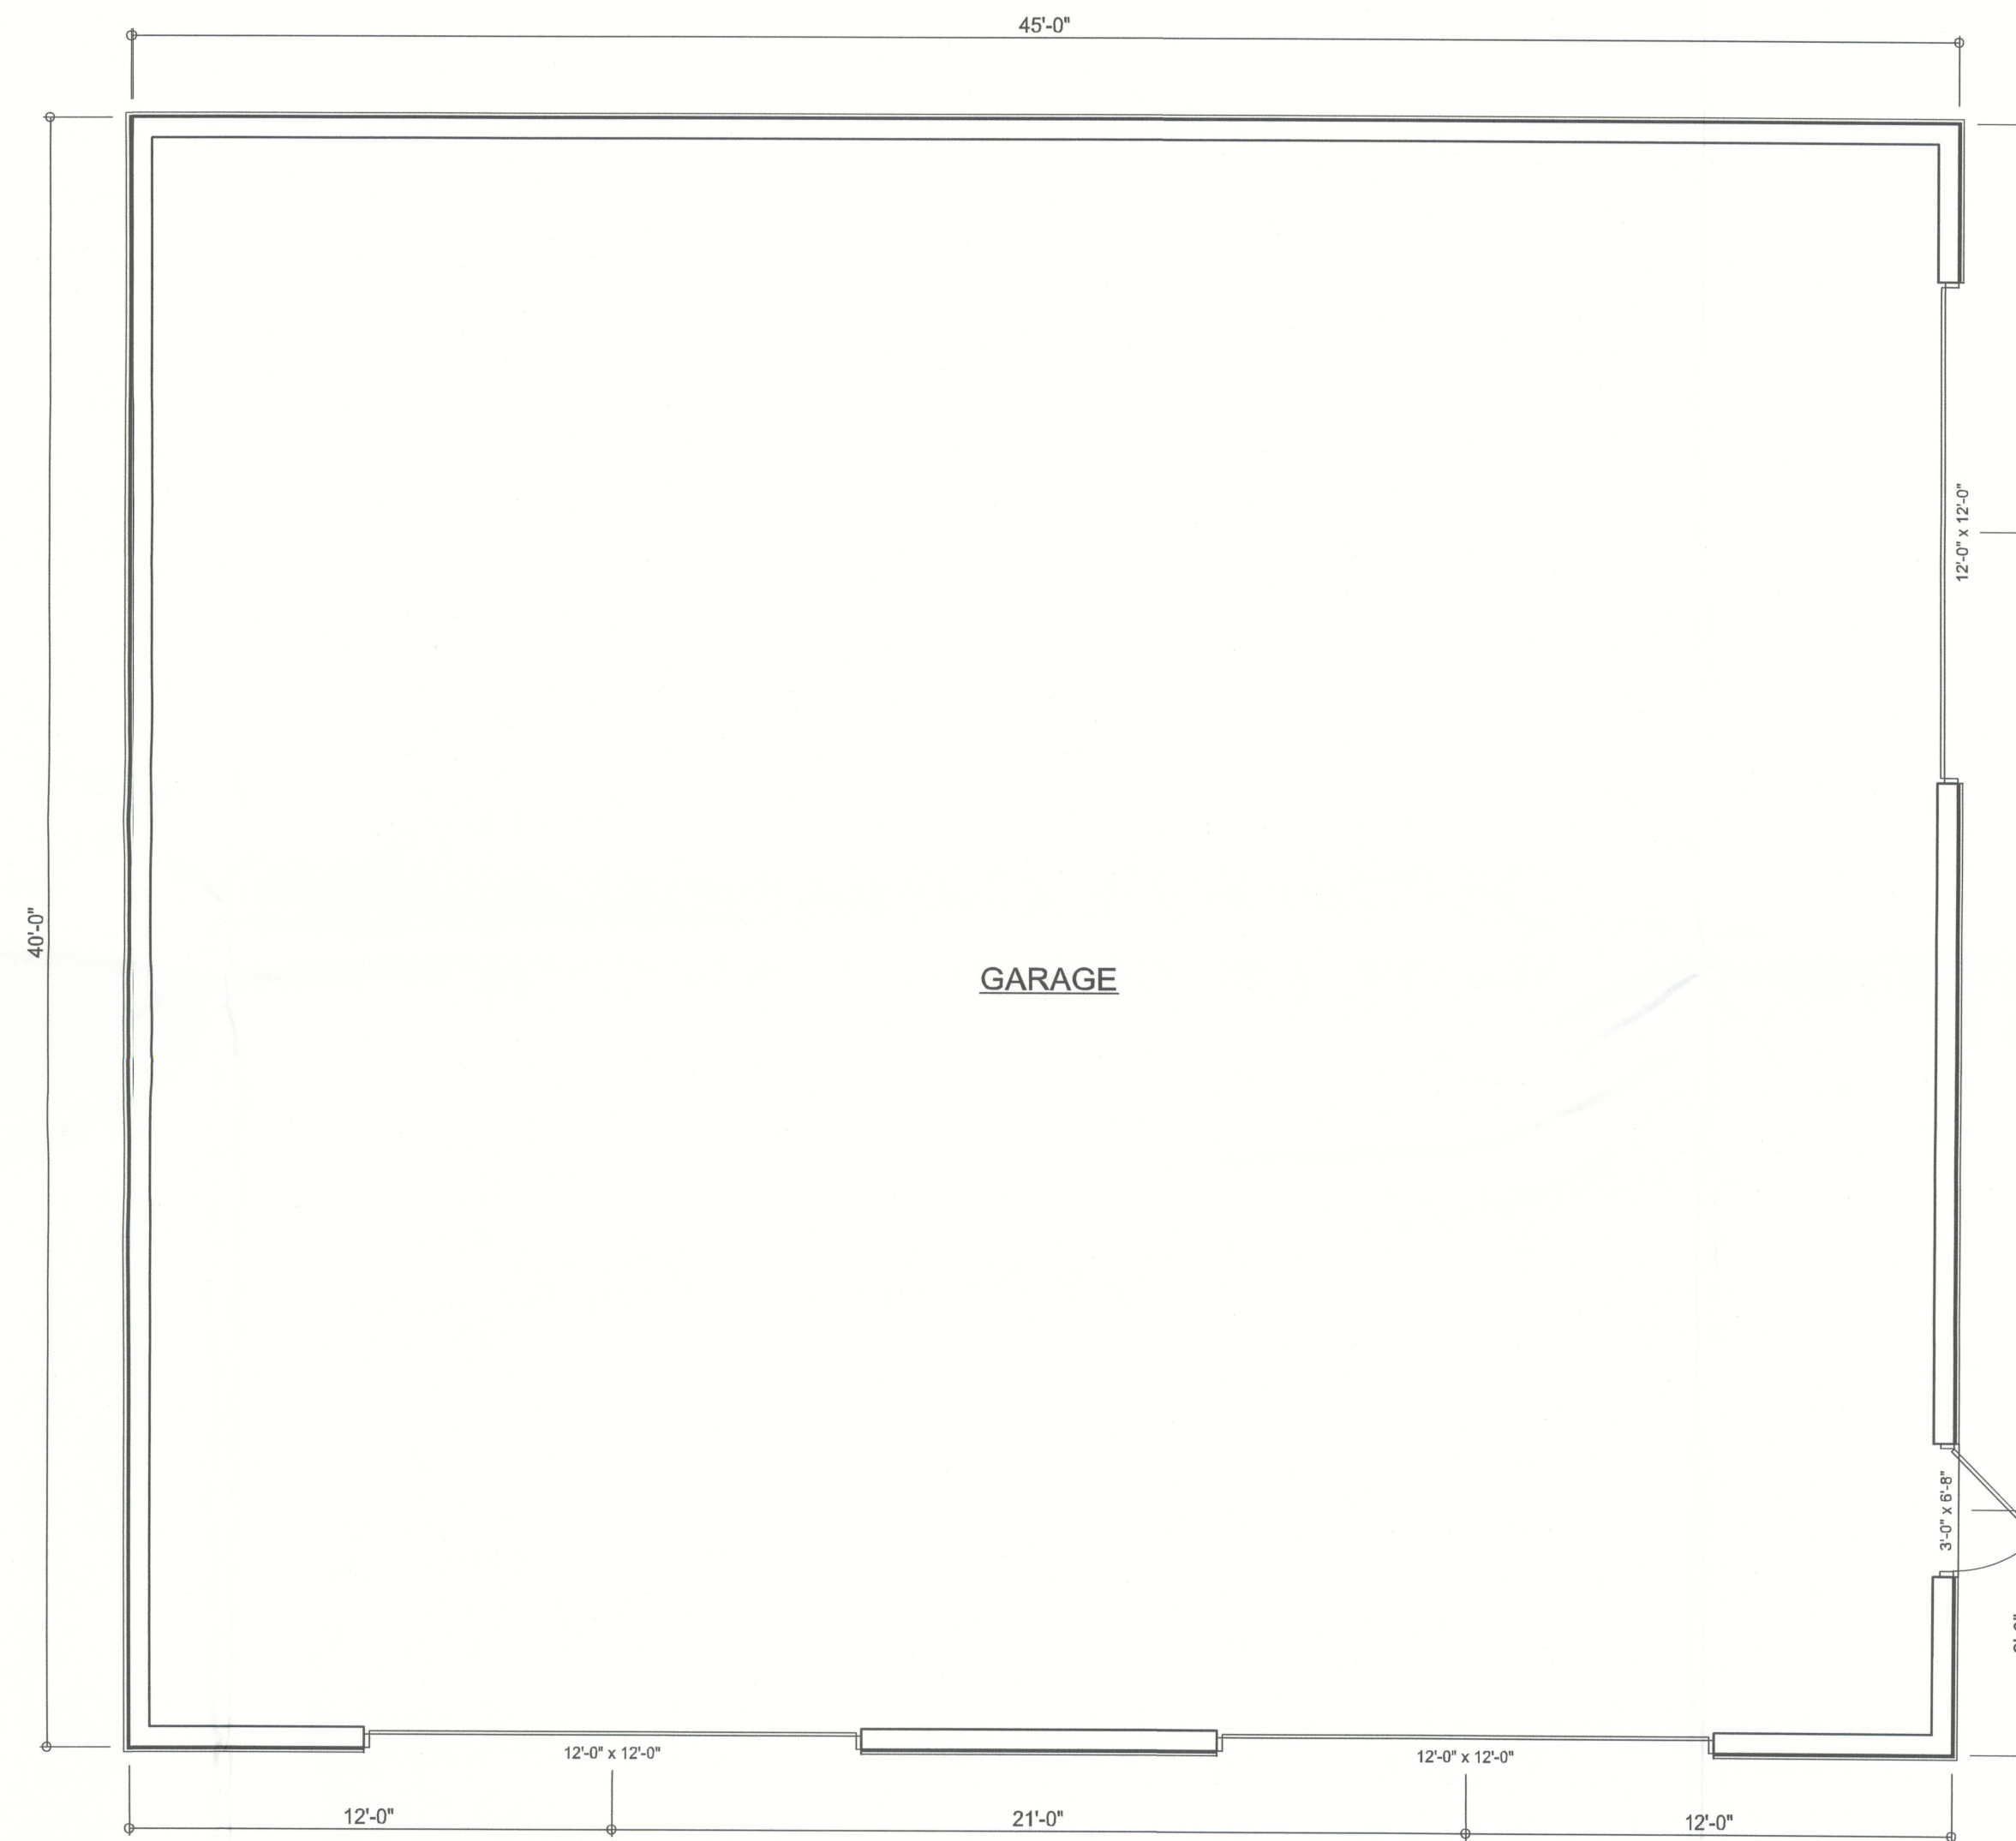

FLOOR PLAN  
SCALE: 1/4" = 1'-0"

# AREA SUMMARY

|             |      |         |
|-------------|------|---------|
| GARAGE AREA | 1800 | S . F . |
| TOTAL AREA  | 1800 | S . F . |

## REVISIONS

SOFTPLAN  
ARCHITECTURAL DESIGN SOFTWARE

WINDLOAD ENGINEER:  
Mark Disosway, P.E.  
No. 53915, P.O. Box 868, Lake City, FL 32056,  
386-754-5419

DIMENSIONS:  
Stated dimensions supercede scaled  
dimensions. Refer all questions to  
Mark Disosway, P.E. for resolution.  
Do not proceed without clarification.

COPYRIGHTS AND PROPERTY RIGHTS:  
Mark Disosway, P.E. hereby expressly  
reserves its common law copyrights and  
property right in these instruments of service.  
This document is not to be reproduced, altered  
or copied in any form or manner without first  
the express written permission and consent  
of Mark Disosway.

CERTIFICATION: I hereby certify that I have  
examined this plan, and that the applicable  
portions of the plan, relating to  
wind engineering comply with section  
R301.2.1, Florida building code  
residential 2007, and 2009 supplements  
to the best of my knowledge.

LIMITATION: This design is valid for one  
building, at specified location.

MARK DISOSWAY  
P.E. 53915  
NOV 8 2011  
STATE OF  
FLORIDA  
REGISTERED PROFESSIONAL ENGINEER  
February 15, 2012

Bryan Zecher  
Construction

Angel Gomez  
Garage

ADDRESS:  
Columbia County, FL

Mark Disosway P.E.  
P.O. Box 868  
Lake City, Florida 32056  
Phone: (386) 754 - 5419  
Fax: (386) 269 - 4871

PRINTED DATE:  
February 15, 2012

DRAWN BY: David Disosway  
STRUCTURAL BY: David Disosway

FINALS DATE:  
14Feb12

JOB NUMBER:  
1202028

DRAWING NUMBER

2

OF 4 SHEETS