



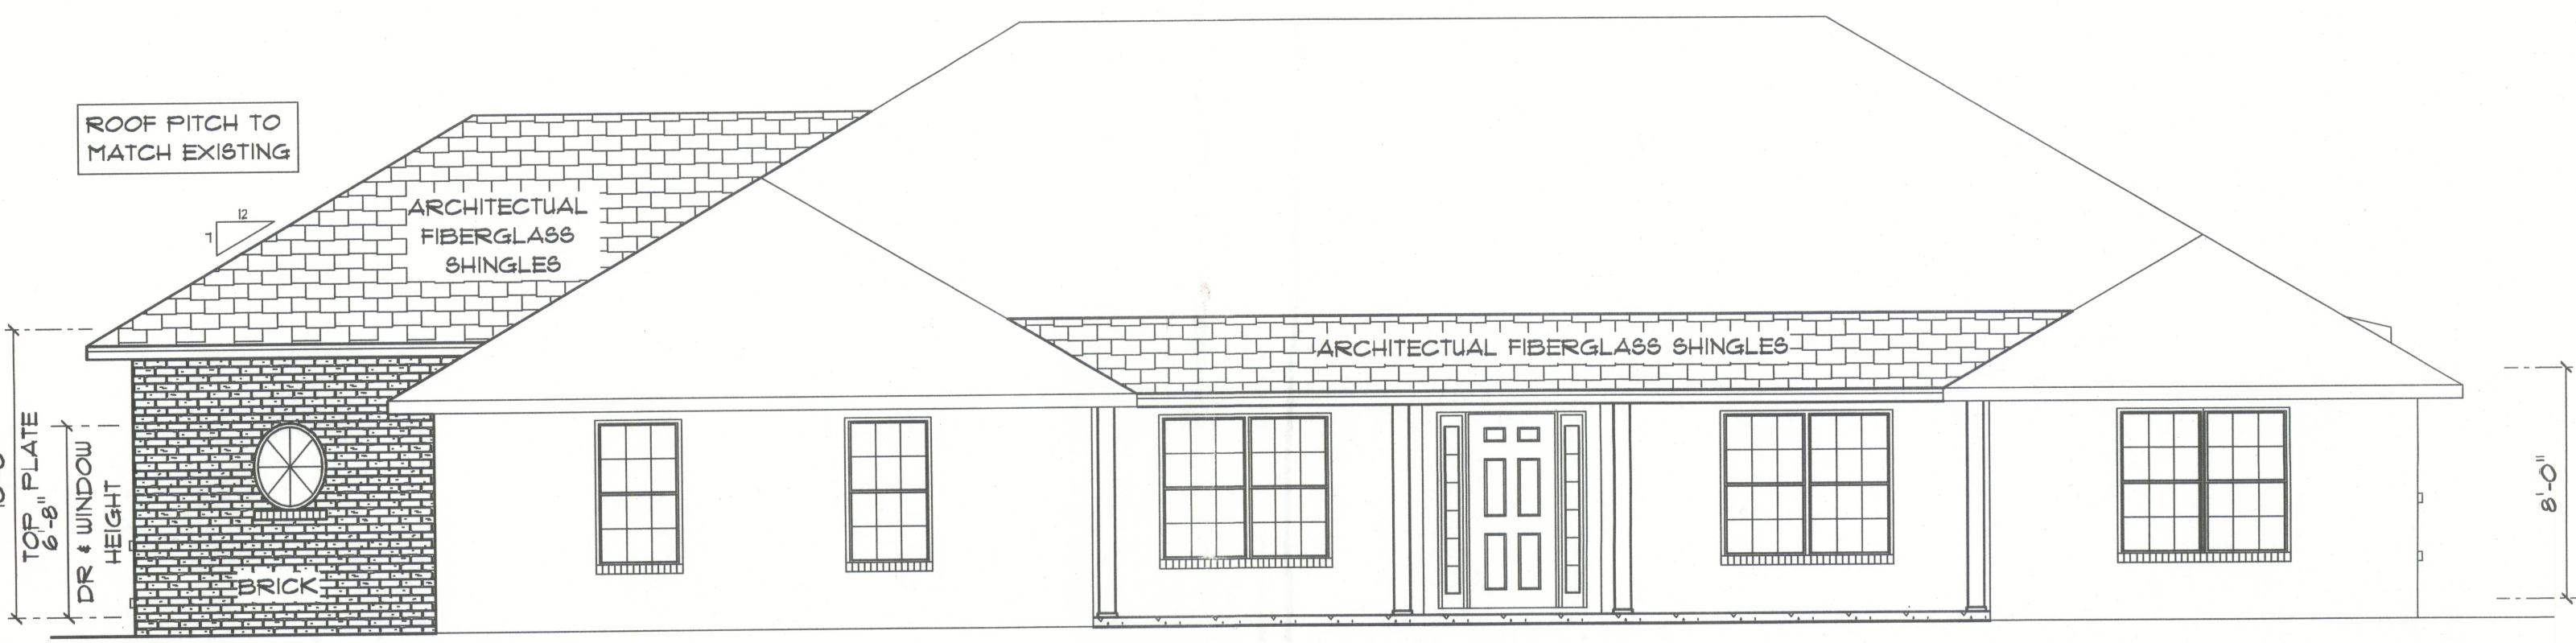


* PROPOSED *
* FRONT ELEVATION *

24" OVERHANG ON ALL EAVES
TO MATCH EXISTING

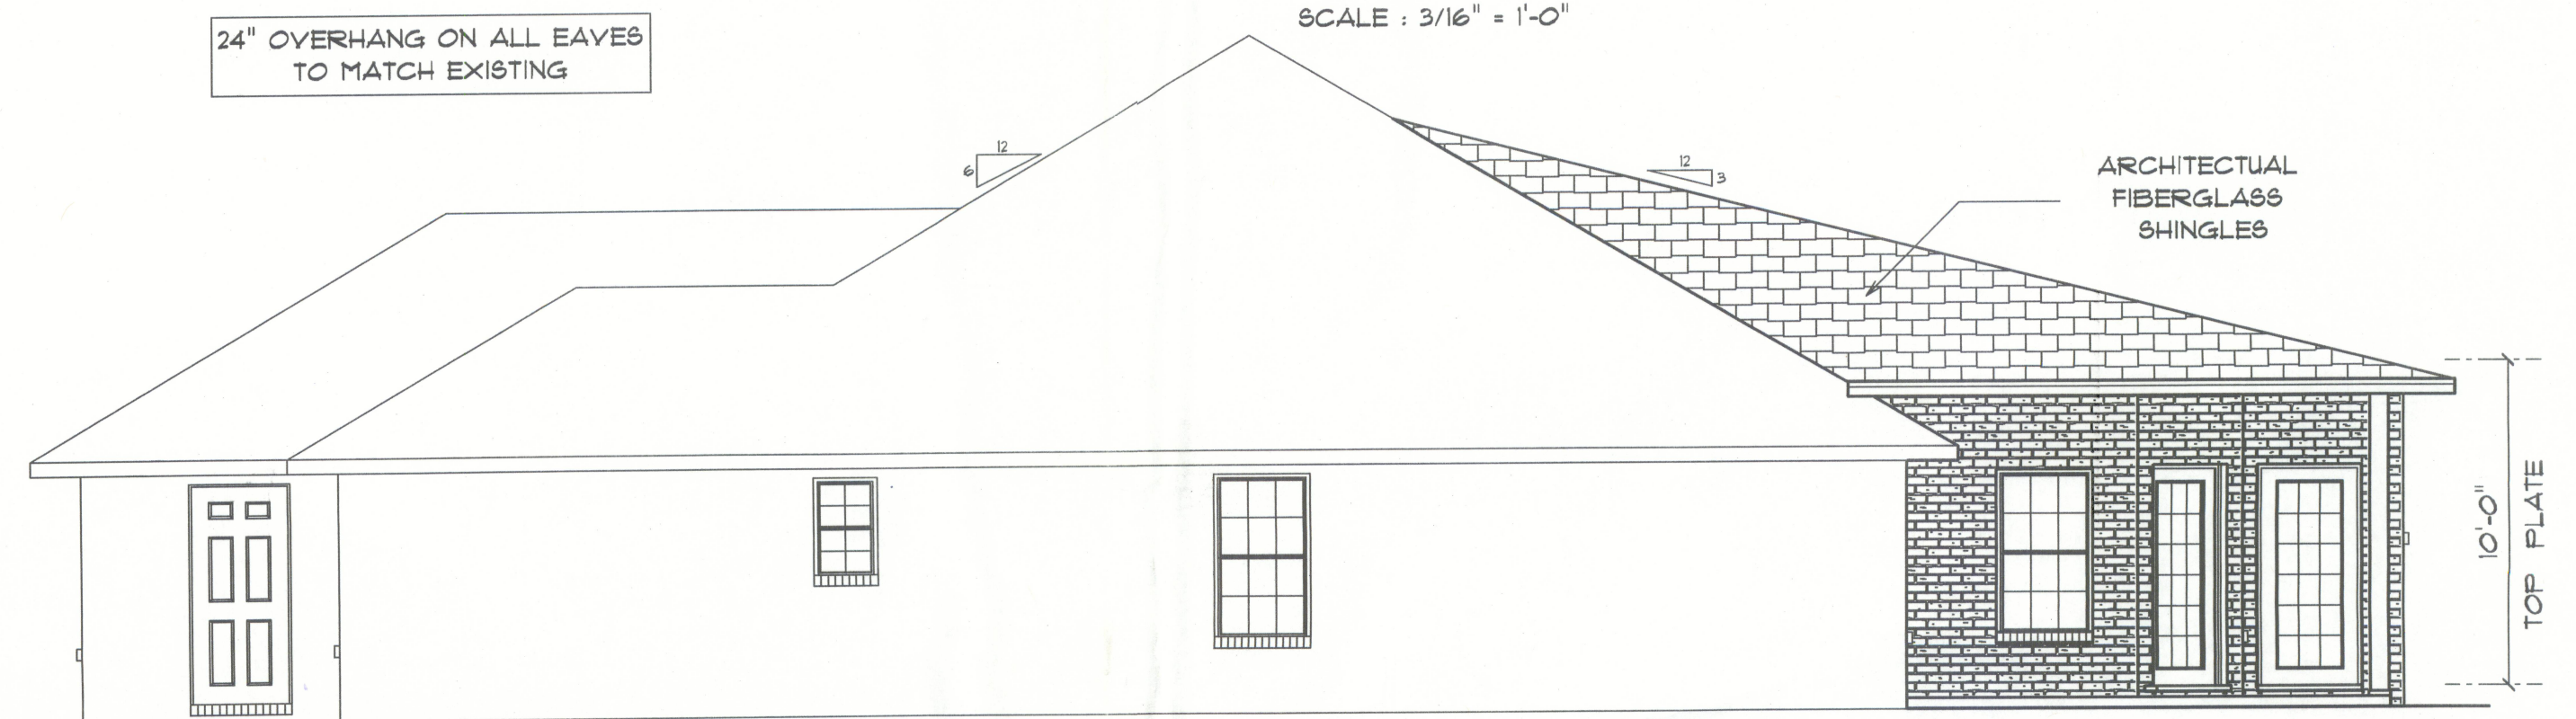


* PROPOSED *
* RIGHT SIDE ELEVATION *

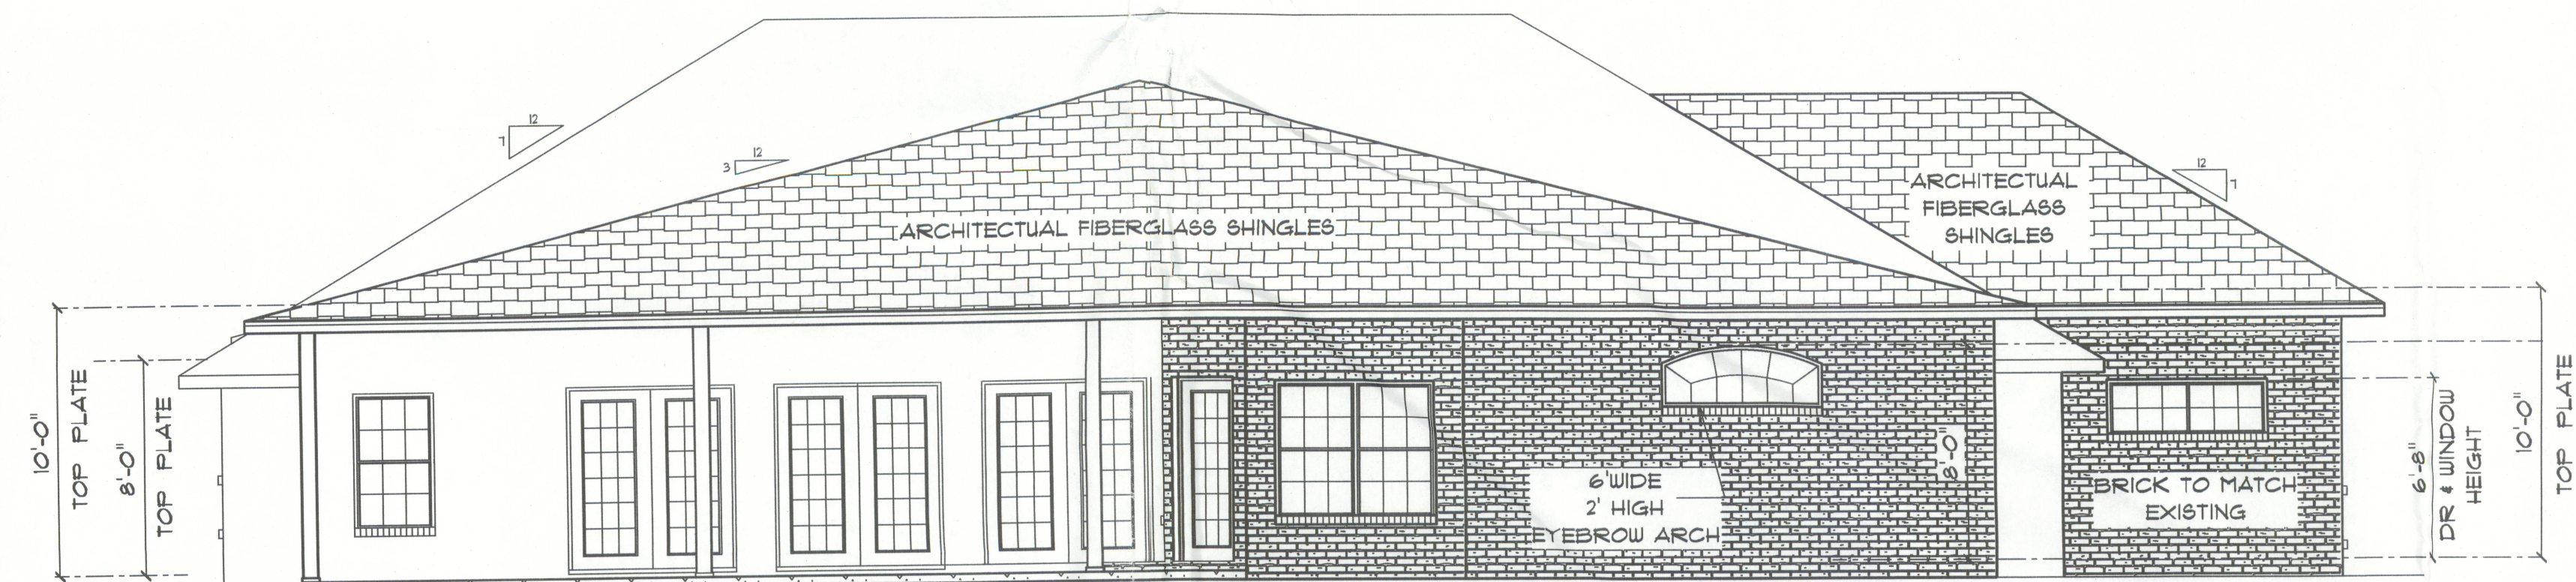


* PROPOSED *
* REAR ELEVATION *

REVISION
SUBMITTED
8.13.10
"STEPHEN
- PELICER"
1008-14
JW

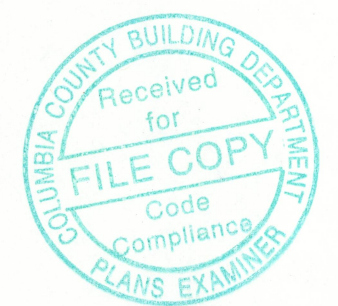

* PROPOSED *
* LEFT SIDE ELEVATION *

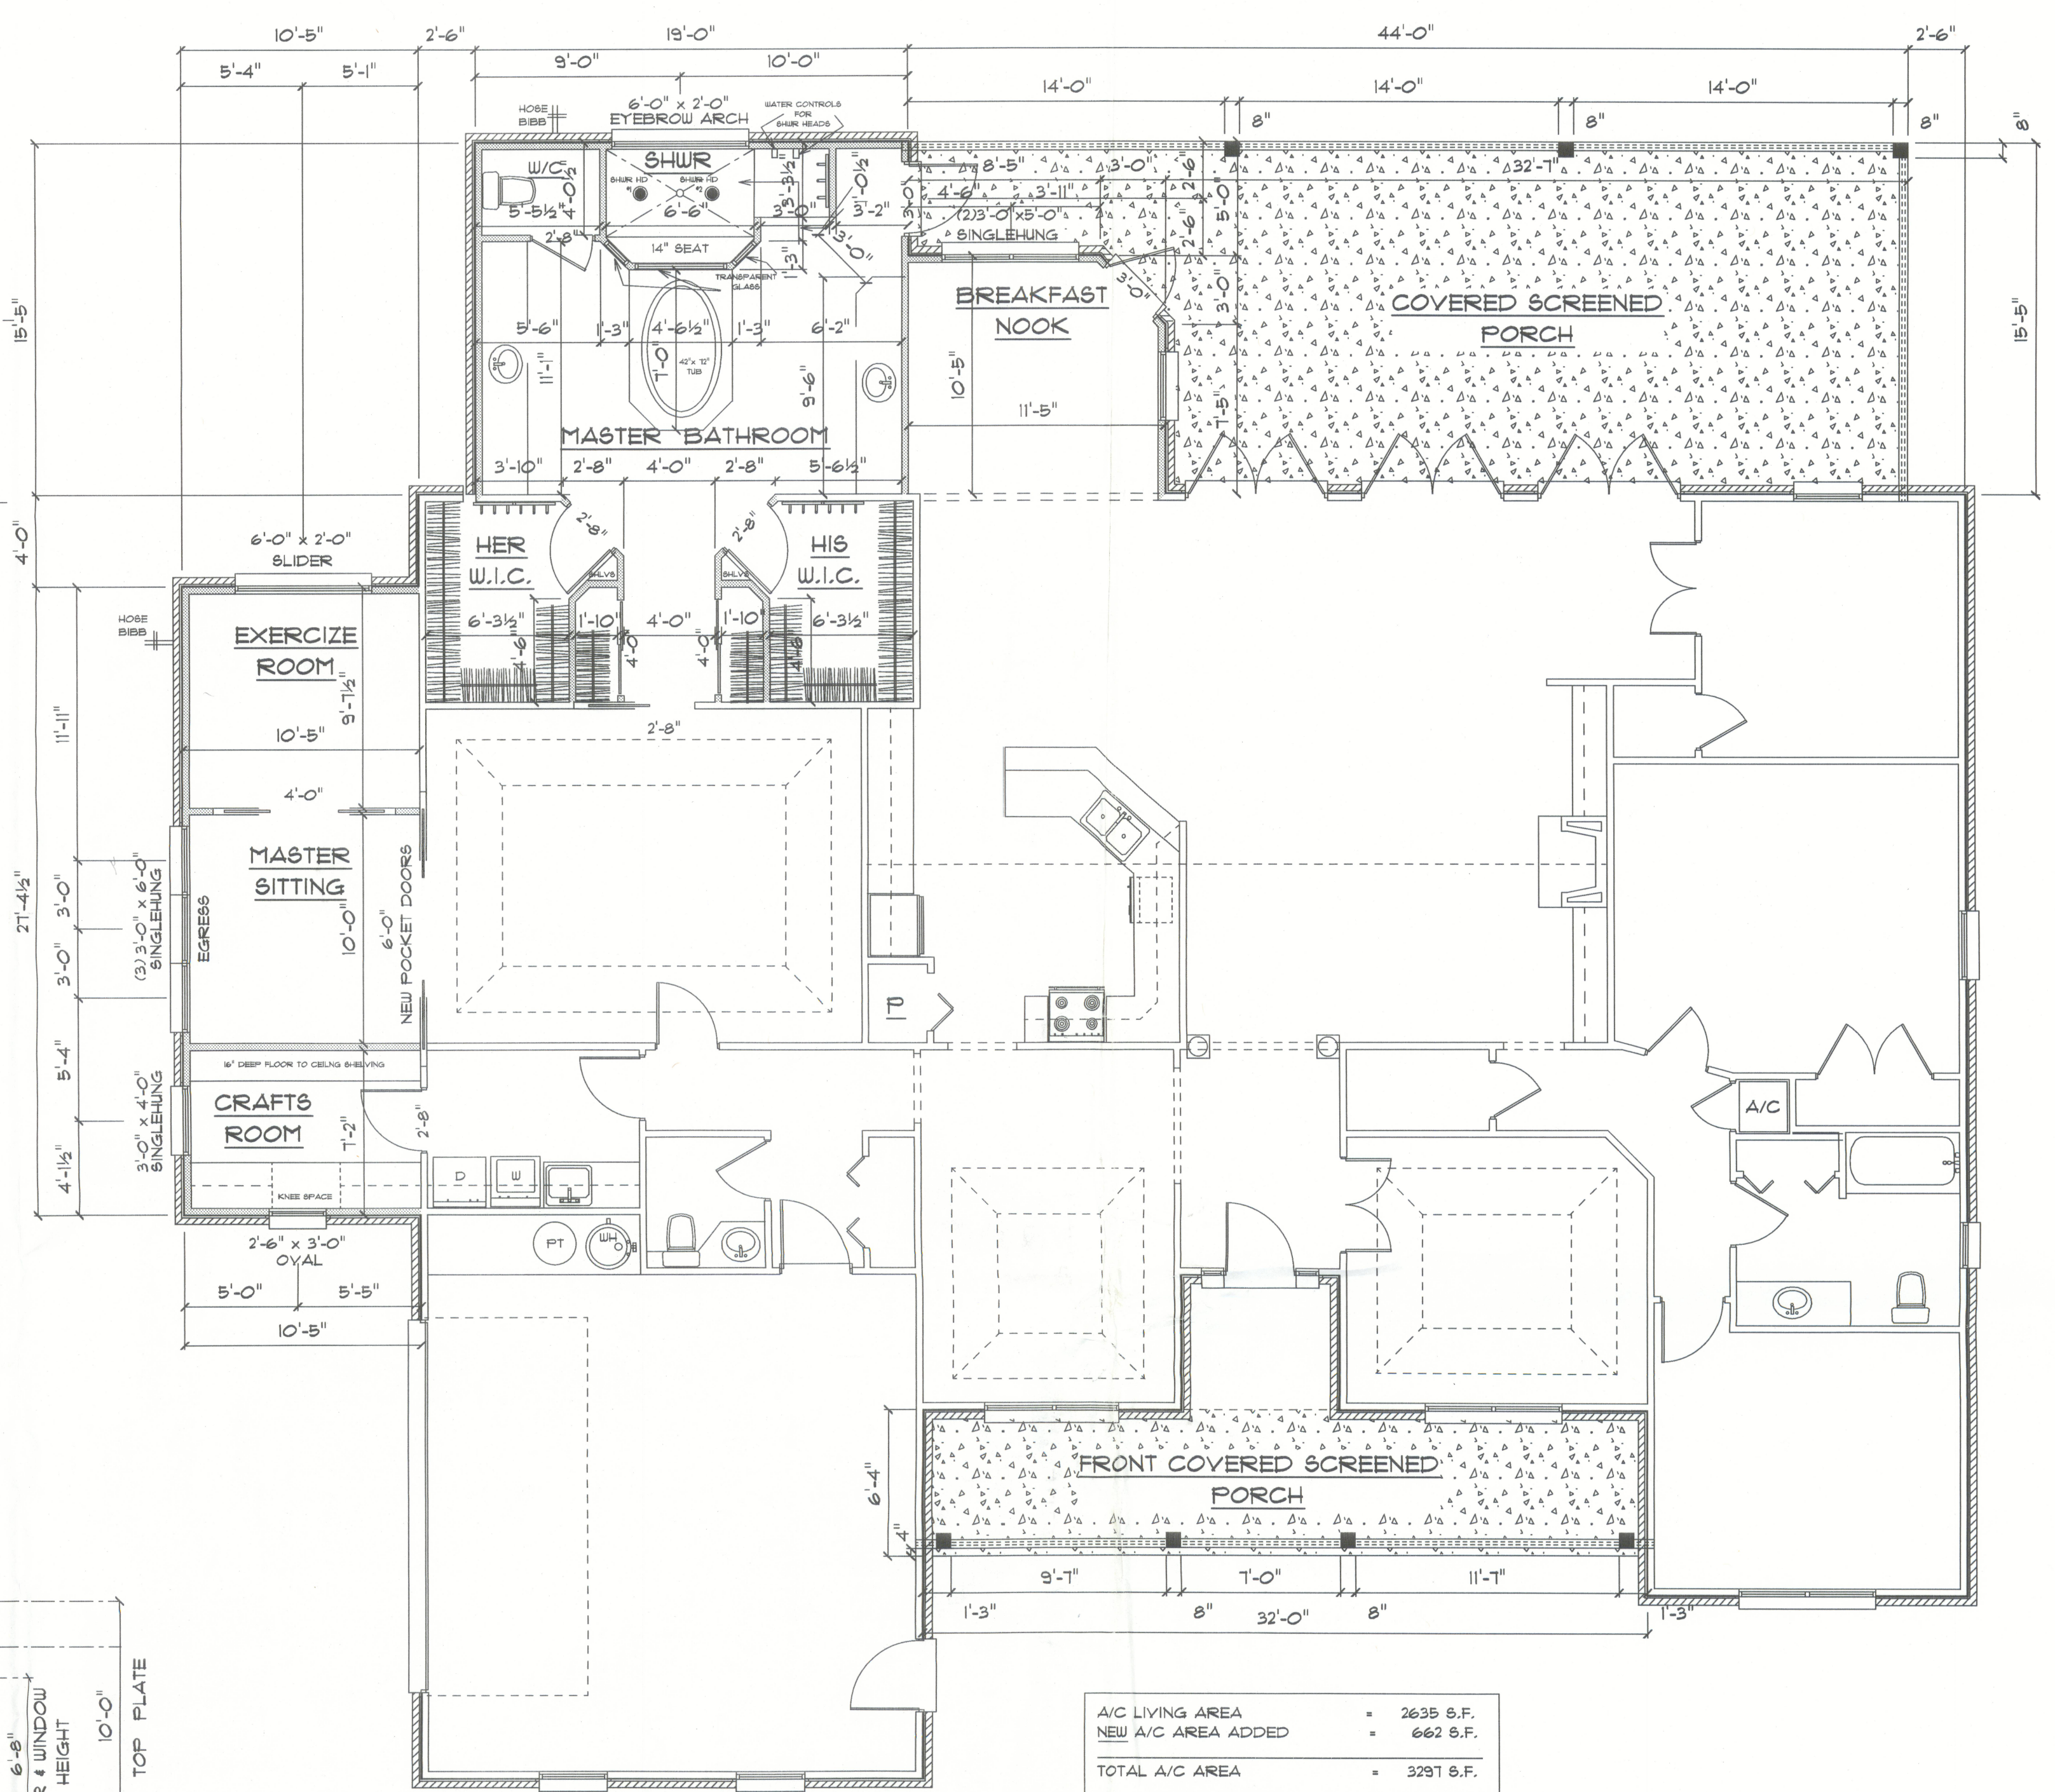

A/C LIVING AREA	=	2635 S.F.
NEW A/C AREA ADDED	=	662 S.F.
TOTAL A/C AREA	=	3297 S.F.
NEW COVERED LANAI	=	583 S.F.
GARAGE AREA	=	516 S.F.
ENTRY	=	42 S.F.
NEW COVERED FRONT PORCH	=	192 S.F.
TOTAL NON A/C AREA	=	1333 S.F.
TOTAL AREA UNDER ROOF	=	4630 S.F.

* PROPOSED FLOOR PLAN *

SCALE : 1/4" = 1'-0"

REMODEL & ADDITION
for
**STEPHEN & MARIA
PELICER**
IN
**RUSSEWOOD ESTATES
COLUMBIA COUNTY,
FLORIDA**

Teena M. Ruffo
6425 NW Lake Jeffery Rd
Lake City, Florida 32025
Phone: (386) 719 - 4944
Cell: (386) 861 - 1191
Email: mrfarchdesigns@icloud.net

PRINTED DATE:
August 13, 2010

DRAWN BY: *Teena M. Ruffo* CHECKED BY:

BUILDING CONTRACTOR

FINALS DATE:

JOB NUMBER:

DRAWING NUMBER
A-3
OF 4 SHEETS