



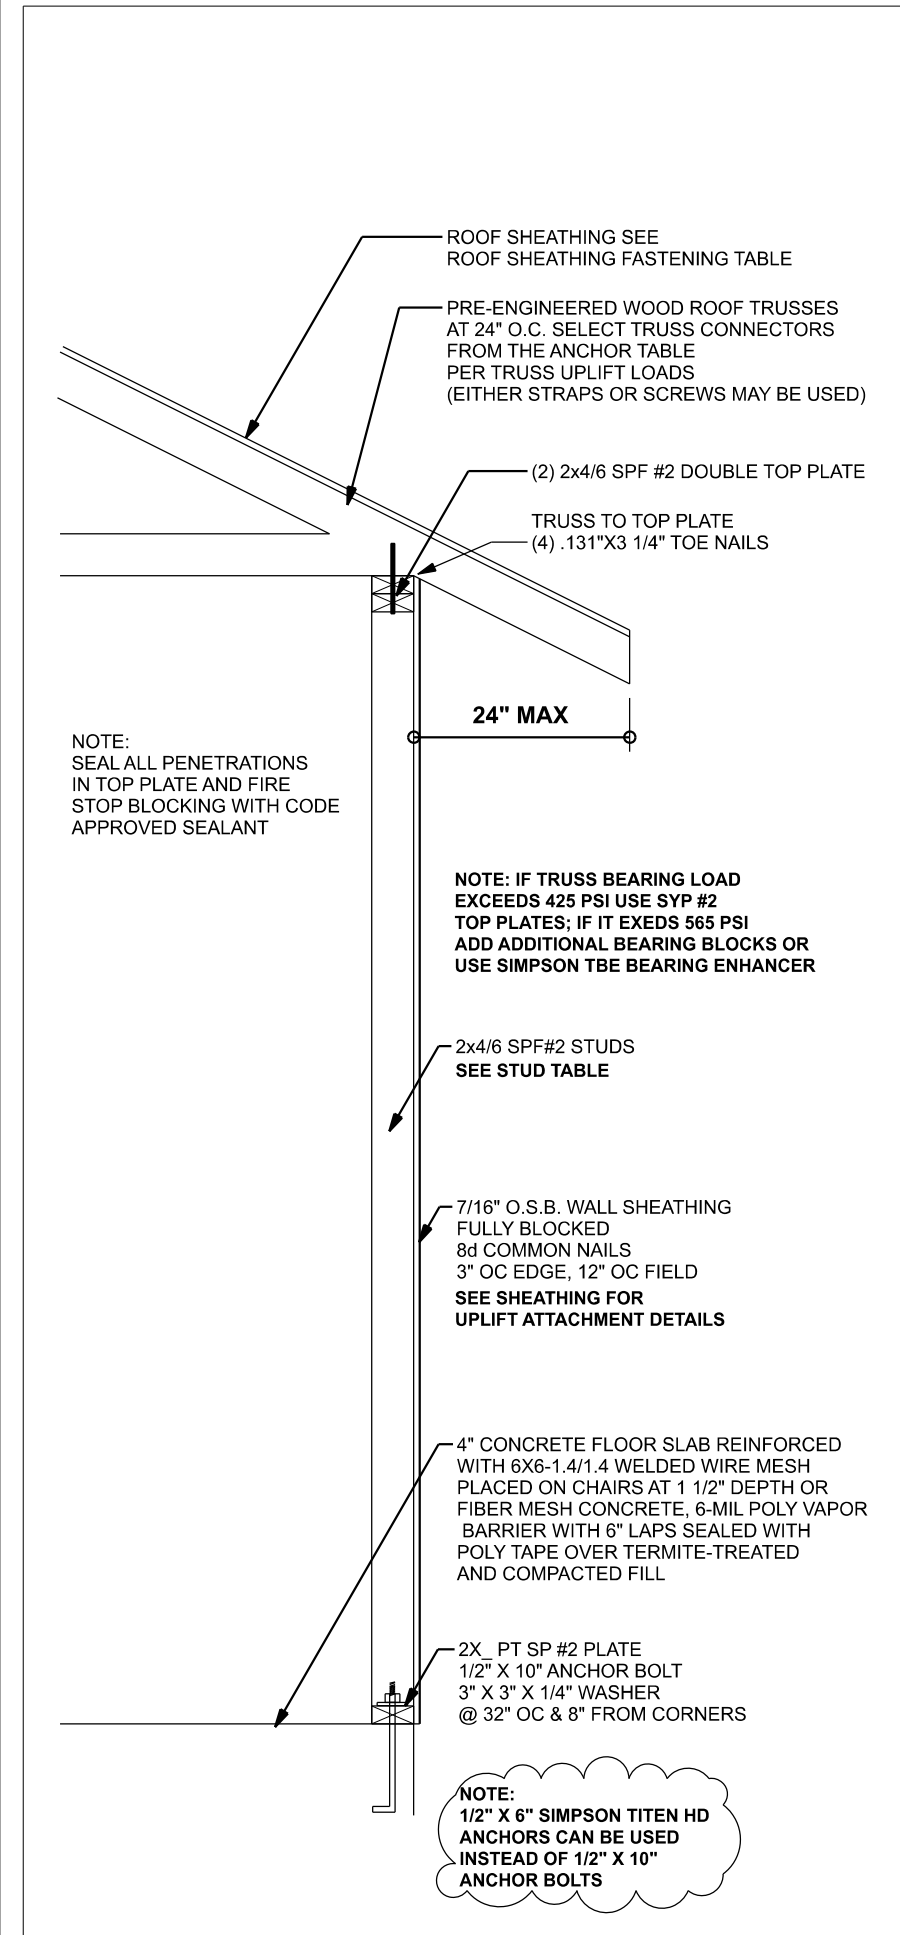


ONE STORY WALL SECTION
SCALE: 3/4" = 1'-0"

Wind Speed	Sheathing Thickness Plywood Or OSB	Required Nail	Nail spacing along panel edges	Nail spacing along intermediate supports in the panel field
120 mph Exp. B	7/16"	ASTM F1667 RSR-01 (2.38" x 0.113")	6" oc	12" oc
120 mph Exp. C	7/16"	ASTM F1667 RSR-01 (2.38" x 0.113")	6" oc	6" oc
130 mph Exp. D	13/32"	ASTM F1667 RSR-03 (2.12" x 0.131") or ASTM F1667 RSR-04 (3" x 0.120")	6" oc	6" oc
130 mph Exp. B	7/16"	ASTM F1667 RSR-01 (2.38" x 0.113")	6" oc	6" oc
130 mph Exp. C	15/32"	ASTM F1667 RSR-01 (2.38" x 0.113")	6" oc	6" oc
130 mph Exp. D	19/32"	ASTM F1667 RSR-03 (2.12" x 0.131") or ASTM F1667 RSR-04 (3" x 0.120")	6" oc	6" oc
140 mph Exp. B	7/16"	ASTM F1667 RSR-01 (2.38" x 0.113")	6" oc	6" oc
140 mph Exp. C	19/32"	ASTM F1667 RSR-03 (2.12" x 0.131") or ASTM F1667 RSR-04 (3" x 0.120")	6" oc	6" oc
140 mph Exp. D	19/32"	ASTM F1667 RSR-03 (2.12" x 0.131") or ASTM F1667 RSR-04 (3" x 0.120")	6" oc	6" oc
150 mph Exp. B	19/32"	ASTM F1667 RSR-03 (2.12" x 0.131") or ASTM F1667 RSR-04 (3" x 0.120")	6" oc	6" oc
150 mph Exp. D	19/32"	ASTM F1667 RSR-03 (2.12" x 0.131") or ASTM F1667 RSR-04 (3" x 0.120")	4" oc	4" oc


Note: For sheathing located a minimum of 4 feet from the perimeter edge of the roof, including 4 feet on each side of ridges and hips, nail spacing is permitted to be 6 inches on center along panel edges and 6 inches on center along intermediate supports in the panel field. Note: This table specifies the minimum thickness of roof sheathing. The thickness of the sheathing may need to be increased based in the type of roofing material being used. See manufacturer Florida product approval.

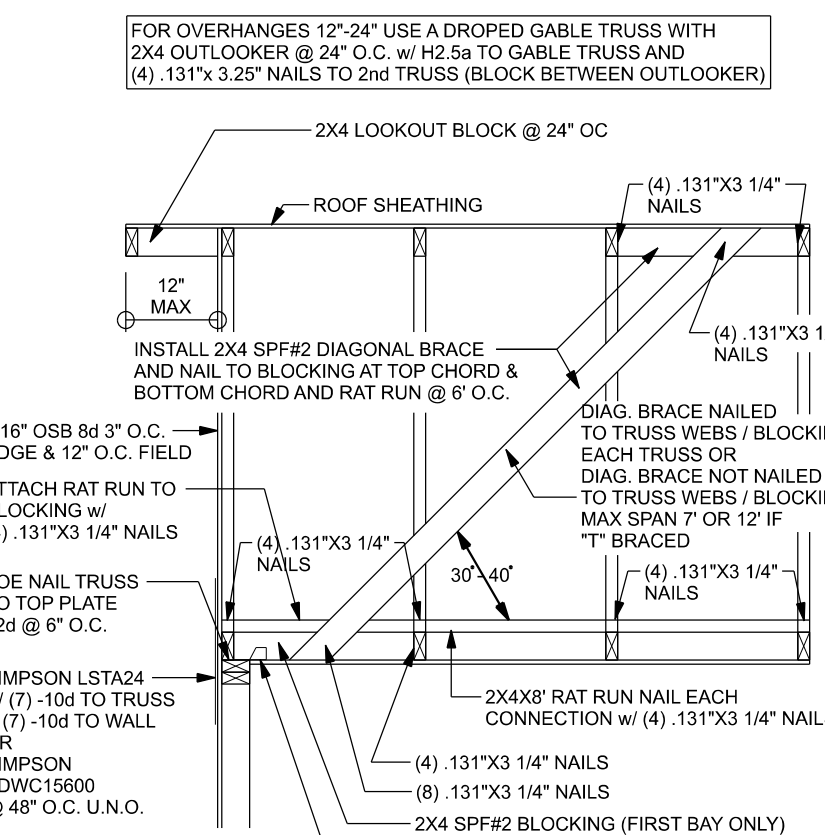


(TYP.) GABLE BRACING DETAIL
WOOD FRAME

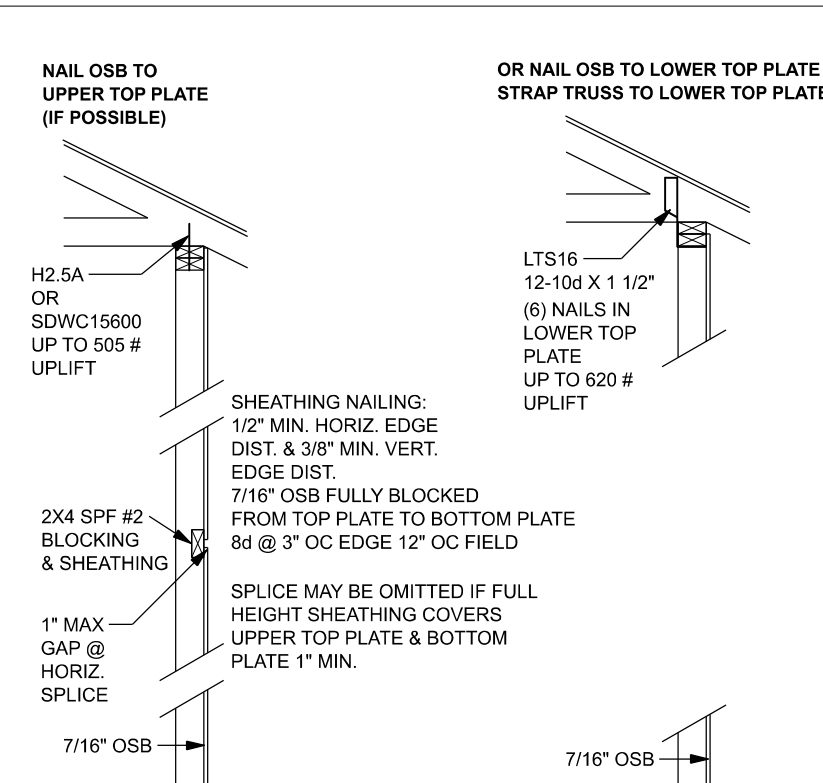


SHEATHING FOR UPLIFT ATTACHMENT DETAILS
ONE STORY WOOD FRAME

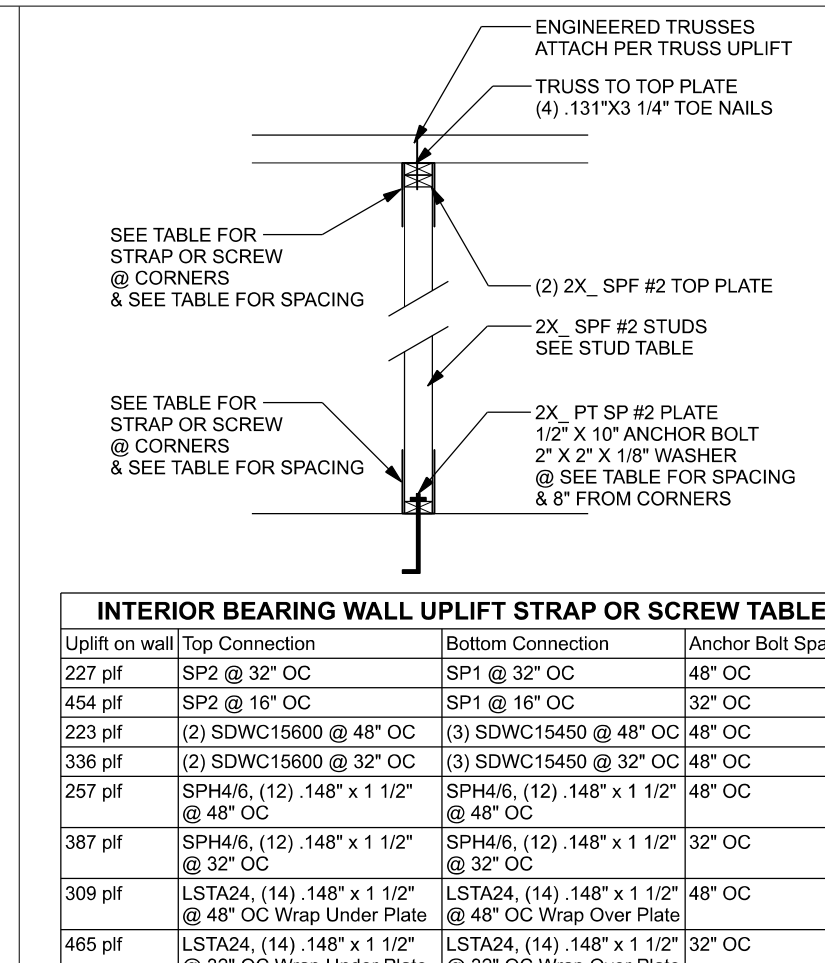

(TYP.) INTERIOR BEARING WALL
ONE STORY WOOD FRAME w/ STRAPS & ANCHORS

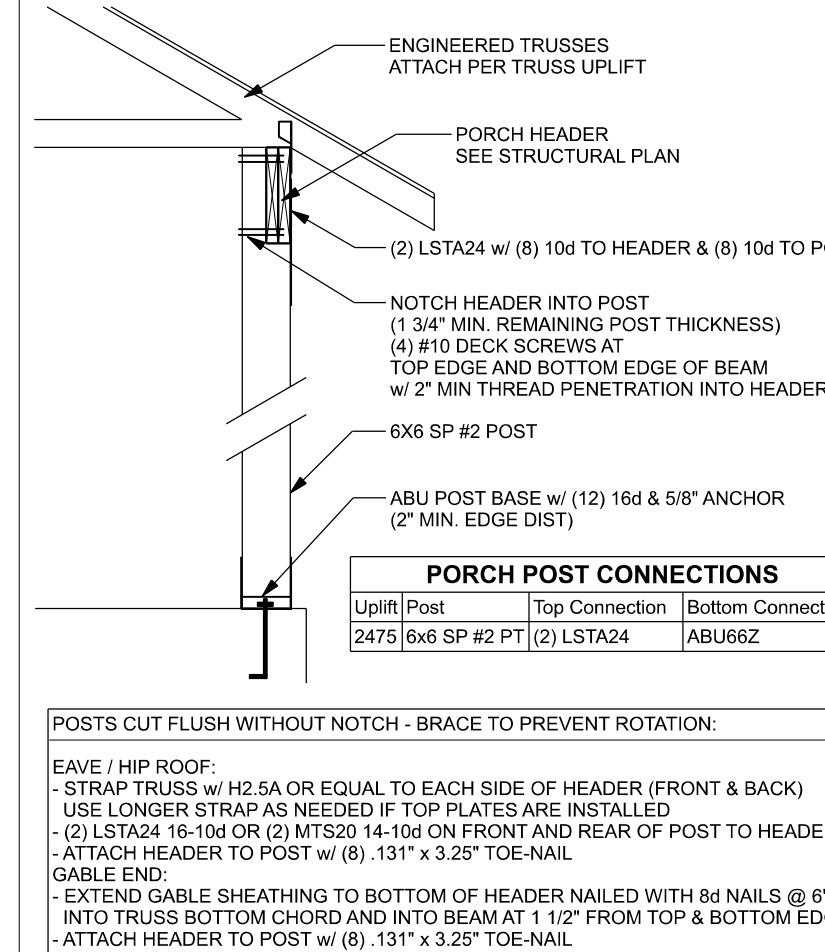

(TYP.) PORCH POST
ONE STORY WOOD

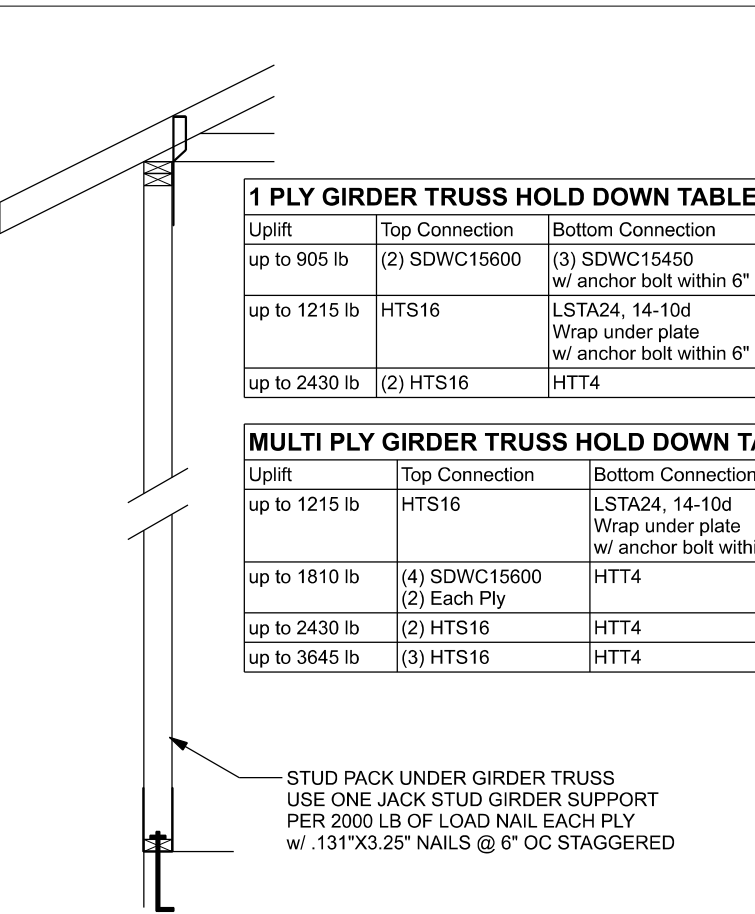

(TYP.) GIRDER TRUSS HOLD DOWN DETAIL
WOOD FRAME w/ STRAPS & ANCHORS

Uplift SP	Uplift SPF	Truss Connector	To Plate	To Truss/Rafter
805	565	SDWC15600	-	-
400	290	H3	4- 131"x1 1/2"	4- 131"x1 1/2"
625	540	H2.5A	5- 131"x1 1/2"	5- 131"x1 1/2"
1040	1015	H10A	9- 148"x1 1/2"	9- 148"x1 1/2"
845	815	LTS12-20	8- 148"x1 1/2"	8- 148"x1 1/2"
960	850	HTS12-30	7- 148"x1 1/2"	7- 148"x1 1/2"
1415	1215	HTS20-30	8- 148"x1 1/2"	8- 148"x1 1/2"
Uplift SP	Uplift SPF	Strap Ties	To One Member	To Other Member
1235	1235	LSTA21	8- 148"x1 1/2"	8- 148"x1 1/2"
1640	1460	MSTA24	9- 148"x1 1/2"	9- 148"x1 1/2"
1030	1030	CS20	7- 148"x1 1/2"	7- 148"x1 1/2"
Uplift SP	Uplift SPF	Stud Plate Ties	To Stud	To Plate
555	535	SP1	4- 148"x3"	4- 148"x3"
1010	605	SP2	6- 148"x3"	6- 148"x3"
1280	1100	SPH4/6	12- 148"x1 1/2"	wrap under or over plate
771	771	LSTA24	10- 148"x1 1/2"	wrap under or over plate
1235	1235	LSTA24	14- 148"x1 1/2"	wrap under or over plate
Uplift SP	Uplift SPF	Holdowns @ Stewall	To Stud / Post	Anchor
2145	1835	DTT22	8-SDS 1/4"x1 1/2"	1/2"x12" Titen HD
4235	3640	HTT4	18- 162"x2 1/2"	1/2"x12" Titen HD
Uplift SP	Uplift SPF	Holdowns @ Mono	To Stud / Post	Anchor
2145	1835	DTT22	8-SDS 1/4"x1 1/2"	1/2"x6" Titen HD
4235	3640	HTT4	18- 162"x2 1/2"	1/2"x12" Titen HD
Uplift SP	Uplift SPF	Post Bases @ Stewall	To Post	Anchor
1900	ABU442	ABU442	12- 162"x3 1/2"	5/8"x12" Drill & Epoxy
2475	ABU662	ABU662	12- 162"x3 1/2"	5/8"x12" Drill & Epoxy
Uplift SP	Uplift SPF	Post Bases @ Mono	To Post	Anchor
1900	ABU442	ABU442	12- 162"x3 1/2"	5/8"x7" Drill & Epoxy
2475	ABU662	ABU662	12- 162"x3 1/2"	5/8"x7" Drill & Epoxy

EXTERIOR WALL STUD TABLE FOR SPF #2 STUDS:

THIS STUD HEIGHT TABLE IS PER 2012 WFCM, TABLE 3.20B5, EXTERIOR LOAD BEARING & NON LOAD BEARING STUD LENGTHS FOR WALLS WITH OSB EXTERIOR AND 1/2" GYP INTERIOR RESISTING INTERIOR ZONE WINDLOADS, 130 MPH, EXPOSURE C, STUD DEFLECTION LIMIT H/240 (NOT OK FOR BRITTLE FINISH), STUD SPACINGS SHALL BE MULTIPLIED BY 0.8 FOR FRAMING LOCATED WITHIN 4 FEET OF CORNERS FOR END ZONE LOADING. (END ZONE EXAMPLE 16" O.C. x 0.8 = 12.8" O.C.)

(1) 2x4 @ 16" OC	TO 10'-1" STUD HEIGHT
(1) 2x4 @ 12" OC	TO 11'-2" STUD HEIGHT
(1) 2x6 @ 16" OC	TO 15'-7" STUD HEIGHT
(1) 2x6 @ 12" OC	TO 17'-3" STUD HEIGHT

		Fb	E
2x8	SP #2	925	1.4
2x10	SP #2	800	1.4
2x12	SP #2	750	1.4
GLB	24F-V3 SP	2600	1.9
LSL	TIMBERSTRAND	1700	1.7
LVL	MICROLAM	2950	2.0
PSL	PARALAM	2900	2.0

GENERAL NOTES:

TRUSSES: TRUSSES SHALL BE DESIGNED BY A FLORIDA LICENSED ENGINEER IN ACCORDANCE WITH THE FBCR. TRUSS ENGINEERING SHALL INCLUDE TRUSS DESIGN, DESIGN, LOCATION, TEMPORARY AND PERMANENT BRACING DETAILS, TRUSS TO TRUSS CONNECTIONS, AND UPLIFT AND REACTION LOADS FOR ALL BEARING LOCATIONS. TRUSS ENGINEERING IS THE RESPONSIBILITY OF THE TRUSS MANUFACTURER AND SHALL BE SIGNED AND SEALED BY THE MANUFACTURER'S DESIGN ENGINEER. IT IS THE BUILDER'S RESPONSIBILITY TO VERIFY THE TRUSS DESIGNER FULLY SATISFIED ALL THE ABOVE REQUIREMENTS AND TO SELECT UPLIFT CONNECTIONS BASED ON TRUSS REACTION UPLIFT AND PROVIDE FOOTINGS FOR INTERIOR BEARING WALLS. BUILDER IS TO FURNISH TRUSS ENGINEERING TO WIND LOAD ENGINEER FOR REVIEW OF TRUSS REACTION ON THE BUILDING STRUCTURE. STRAP TIES RAFTERS WITH MIN. UPLIFT CONNECTION 45LB EACH END, 2X6 RAFTERS 700 LB EACH END.

SITE PREPARATION: SITE ANALYSIS AND PREPARATION IS NOT PART OF THIS PLAN. FOUNDATION: CONFIRM THAT THE FOUNDATION DESIGN & SITE CONDITIONS MEET GRAVITY LOAD REQUIREMENTS (ASSUME 150 PSF BEARING CAPACITY UNLESS VISUAL OBSERVATION OR SOILS TEST PROVES OTHERWISE).

CONCRETE: MINIMUM COMPRESSIVE STRENGTH OF CONCRETE AT 28 DAYS, F_c = 2500 PSI.

WELDED WIRE REINFORCED SLAB: 6" x 6" W1 x W1.4, FB = 89KSI, WELDED WIRE REINFORCEMENT FABRIC (W.W.M.) CONFORMING TO ASTM A185, LOCATED IN MIDDLE OF THE SLAB, SUPPORTED WITH APPROVED MATERIALS OR SUPPORTS AT SPACINGS NOT TO EXCEED 3'.

FIBER REINFORCED SLAB: CONCRETE SLABS ON GROUND CONTAINING SYNTHETIC FIBER REINFORCEMENT, FIBER LENGTH 1/2 INCH TO 2 INCHES. DOSAGE AMOUNTS FROM 0.75 TO 1.5 POUNDS PER CUBIC YARD PER THE MANUFACTURER'S RECOMMENDATIONS. FIBERS TO COMPLY WITH ASTM C 1116. SUPPLIER TO PROVIDE ASTM C 1116 CERTIFICATION OF COMPLIANCE WHEN REQUESTED BY BUILDING OFFICIAL.

CONTROL JOINTS: WHERE SPECIFIED, SAWN CONTROL JOINTS IN SLAB-ON-GRADE SHALL BE CUT IN ACCORDANCE WITH ACI 308. JOINTS SHALL BE CUT WITHIN 12 HOURS OF SLAB PLACEMENT. THE LENGTH / WIDTH RATIOS OF SLAB AREAS SHALL NOT EXCEED 1.5 AND TYPICAL SPACING OF CUTS SHALL BE 12 FT. DO NOT CUT WMM OR REINFORCING STEEL. (RECOMMENDED LOCATION OF CONTROL JOINTS IS SUBJECT TO OWNER AND CONTRACTOR'S APPROVAL. THE CONTROL JOINTS ARE NOT INTENDED TO PREVENT CRACKS BUT RATHER TO ENCOURAGE THE SLAB TO CRACK ON A GIVEN LINE.)

REBAR: ASTM A615, GRADE 40, DEFORMED BARS, F_y = 40 KSI, ALL LAP SPACES @ 48" (25' FOR 65 BARS), UNO. ALL REINFORCEMENT SHALL BE DETAILED AND PLACED IN ACCORDANCE WITH ACI 318-16, U.N.C.


ROOF SHEATHING: ALL ROOFS ARE HORIZONTAL DIAPHRAGMS. SHEATHING, UNBLOCKED, APPLIED PERPENDICULAR TO FRAMING, OVER A MINIMUM OF 3 FRAMING MEMBERS, WITH PANEL EDGES STAGGERED.

STRUCTURAL CONNECTORS: MANUFACTURERS AND PRODUCT NUMBER FOR CONNECTORS, ANCHORS, AND REINFORCEMENT ARE LISTED FOR EXAMPLE NOT ENDORSEMENT. AN EQUIVALENT DEVICE OF THE SAME OR OTHER MANUFACTURER CAN BE SUBSTITUTED FOR ANY DEVICES LISTED IN THE EXAMPLE TABLES AS LONG AS IT MEETS THE REQUIRED LOAD CAPACITIES. MANUFACTURER'S INSTALLATION INSTRUCTIONS MUST BE FOLLOWED TO ACHIEVE RATED LOADS.


ANCHOR BOLTS: 3-307 ANCHOR BOLTS WITH MINIMUM EMBEDMENT AS SPECIFIED IN DRAWINGS BUT NO LESS THAN 7" IN CONCRETE OR REINFORCED BOND BEAM OR 15" IN GROUTED CMU.

BUILDER'S RESPONSIBILITY:
THE BUILDER AND OWNER ARE RESPONSIBLE FOR THE FOLLOWING, WHICH ARE SPECIFICALLY NOT PART OF THE WIND LOAD ENGINEER'S SCOPE OF WORK. CONFIRM SITE CONDITIONS, FOUNDATION BEARING CAPACITY, GRADE AND BACKFILL HEIGHT, WIND SPEED AND DIRECTION, AND FLOOD ZONE. PROVIDE MATERIALS AND CONSTRUCTION TECHNIQUES, WHICH COMPLY WITH FBCR REQUIREMENTS FOR THE STATED WIND VELOCITY AND DESIGN PRESSURES. PROVIDE A CONTINUOUS LOAD PATH FROM TRUSSES TO FOUNDATION. IF YOU BELIEVE THE PLAN OMTS A CONTINUOUS LOAD PATH CONNECTION, CALL THE WIND LOAD ENGINEER IMMEDIATELY. VERIFY THE TRUSS MANUFACTURER'S SEALED ENGINEERING INCLUDES TRUSS DESIGN, LOCATION, TEMPORARY AND PERMANENT BRACING DETAILS, TRUSS TO TRUSS CONNECTIONS, AND UPLIFT AND REACTION LOADS FOR ALL BEARING LOCATIONS.

ROOF SYSTEM DESIGN:
THE SEAL ON THESE PLANS FOR COMPLIANCE WITH FBCR, IS BASED ON REACTIONS, UPLIFTS, AND BEARING LOCATIONS IN TRUSS ENGINEERING SUBMITTED TO THE WIND LOAD ENGINEER. IT IS THE RESPONSIBILITY OF THE BUILDER TO CHECK ALL DETAILS OF THE COMPLETE ROOF SYSTEM DESIGN SUBMITTED BY THE TRUSS MANUFACTURER AND HAVE IT SIGNED, AND SEALED BY A DESIGN PROFESSIONAL FOR CORRECT APPLICATION OF FBCR REQUIRED LOADS AND ANY SPECIAL LOADS. THE BUILDER IS RESPONSIBLE TO REVIEW EACH INDIVIDUAL TRUSS MEMBER AND THE TRUSS ROOF SYSTEM AS A WHOLE AND TO PROVIDE RESTRAINT FOR ANY LATERAL BRACING. THE BUILDER SHOULD USE CARE CHECKING THE ROOF DESIGN BECAUSE THE WIND LOAD ENGINEER IS SPECIFICALLY NOT RESPONSIBLE FOR THE TRUSS LAYOUT WHICH WAS CREATED BY THE TRUSS MANUFACTURER AND THE TRUSS DESIGNER ALSO DENIES RESPONSIBILITY FOR THE LAYOUT PER NOTES ON THEIR SEALED TRUSS SHEETS.

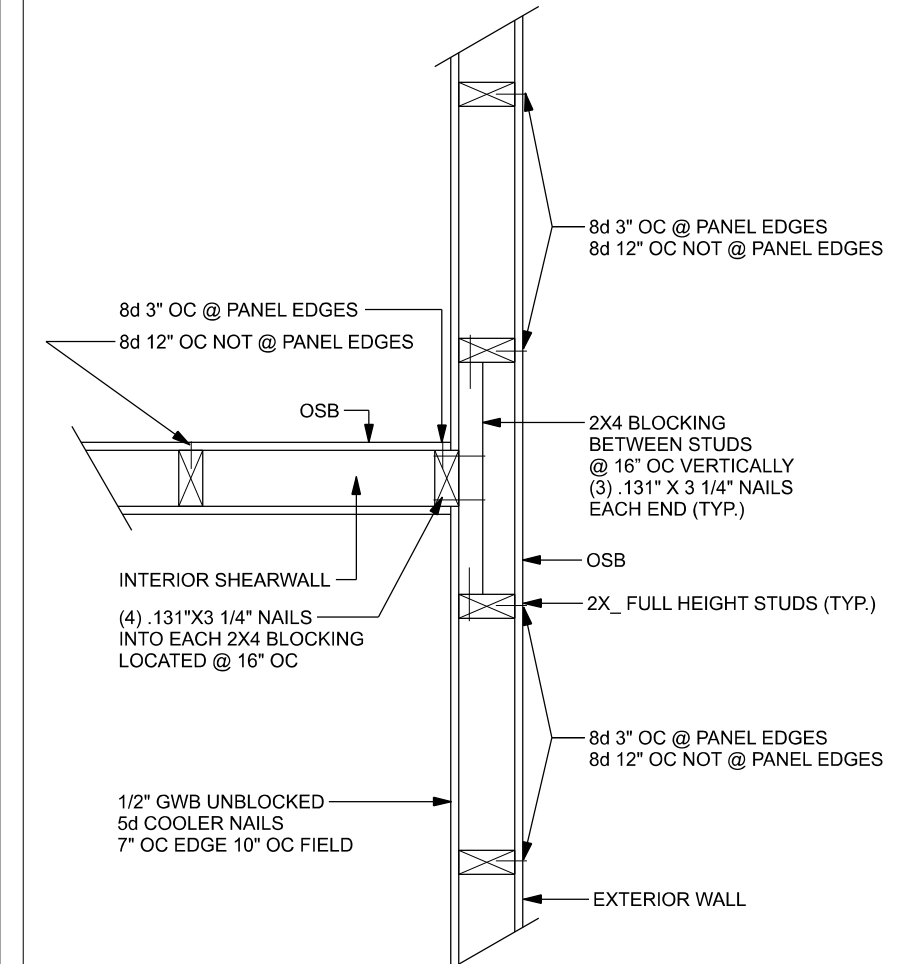

(TYP.) INTERSECTING WALL FRAMING
WOOD FRAME

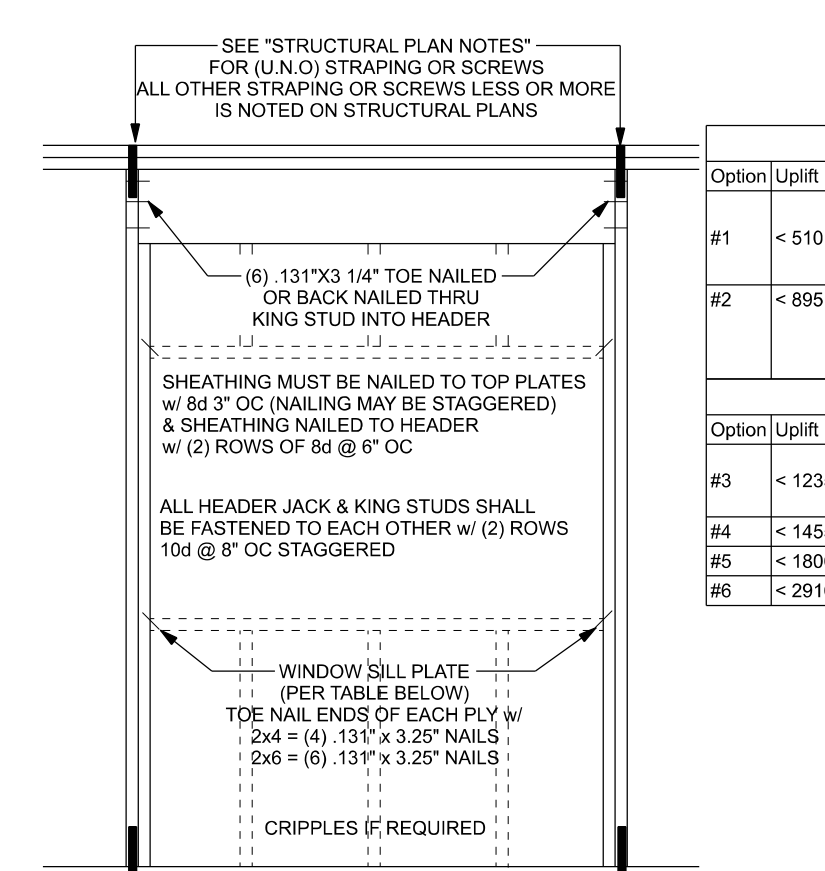


TYPICAL HEADER STRAPPING OR SCREWS DETAIL
ONE STORY WOOD FRAME w/ STRAPS & ANCHORS


HEADER SCREWS TABLE			
Connection		Bottom Connection	
ch king stud to top plate (2) Simpson SDWC15600		Attach king stud to bottom plate w/ (2) Simpson SDWC15450 1/2" x 10" Anchor bolt w/ 3" x 3" x 14" washer must be located within 6" of king stud @ all door locations	
Attach king stud to top plate (2) Simpson SDWC15600		Attach king stud to bottom plate w/ (3) Simpson SDWC15450 1/2" x 10" Anchor bolt w/ 3" x 3" x 14" washer must be located within 6" of king stud @ all door locations	

HEADER STRAP TABLE			
Connection		Bottom Connection	
TA24, (14), 148" x 1 1/2" wrap over plate		LSTA24, (14), 148" x 1 1/2" wrap under plate 1/2" x 10" Anchor bolt w/ 3" x 3" x 14" washer must be located within 6" of king stud @ all door locations	
TA24, 18- 148"x1 1/2" header to jacks		DTT22	
MSTA24, 18- 148"x1 1/2" header to jacks		DTT22	
MSTA24, 18- 148"x1 1/2" header to jacks		HTT4	


SILL PLATE SPANS FOR 10'-0" WALL HEIGHT				
DESIGN WIND SPEED	MAX. SPANS FOR SPF #2			BASED ON WFCM TABLE A-3.28
	(1) 2x4	(2) 2x4	(2) 2x6	(2) 2x6
130 MPH EXP. C	5'-2"	7'-9"	7'-7"	11'-3"
FOR OTHER WALL HEIGHTS (W/ SILL SPAN SHALL BE DIVIDED BY (W/H))				

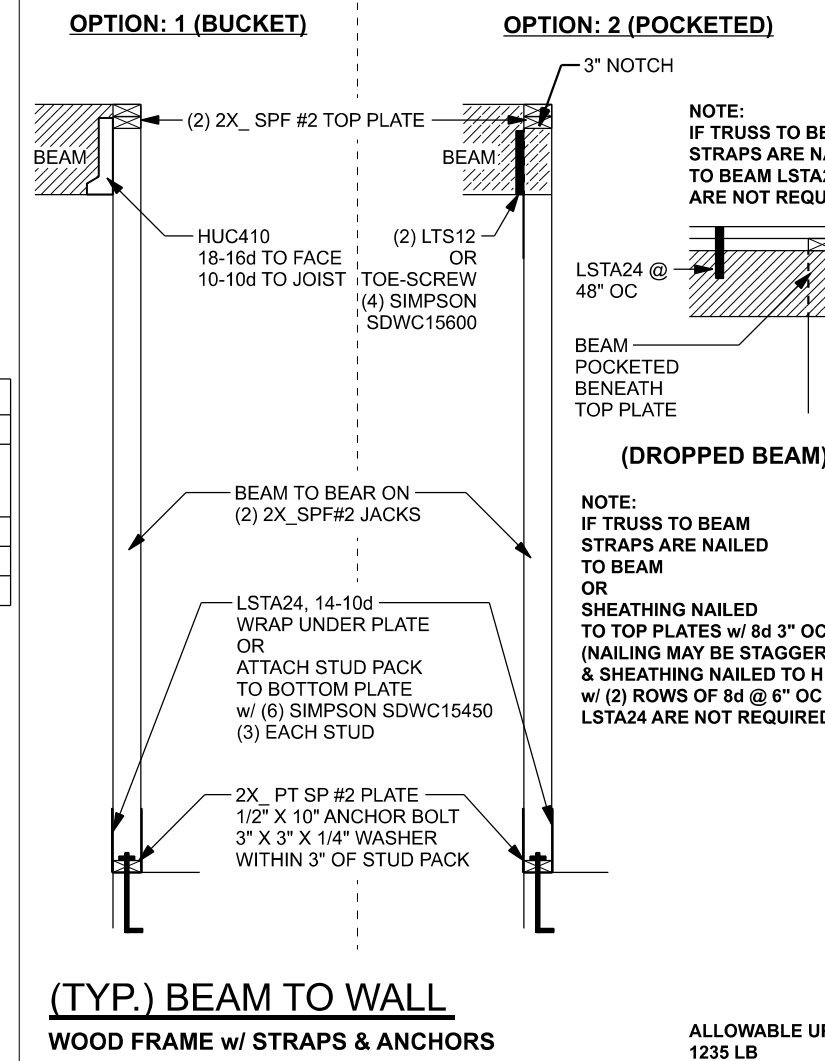

(TYP.) BEAM TO WALL
WOOD FRAME w/ STRAPS & ANCHORS

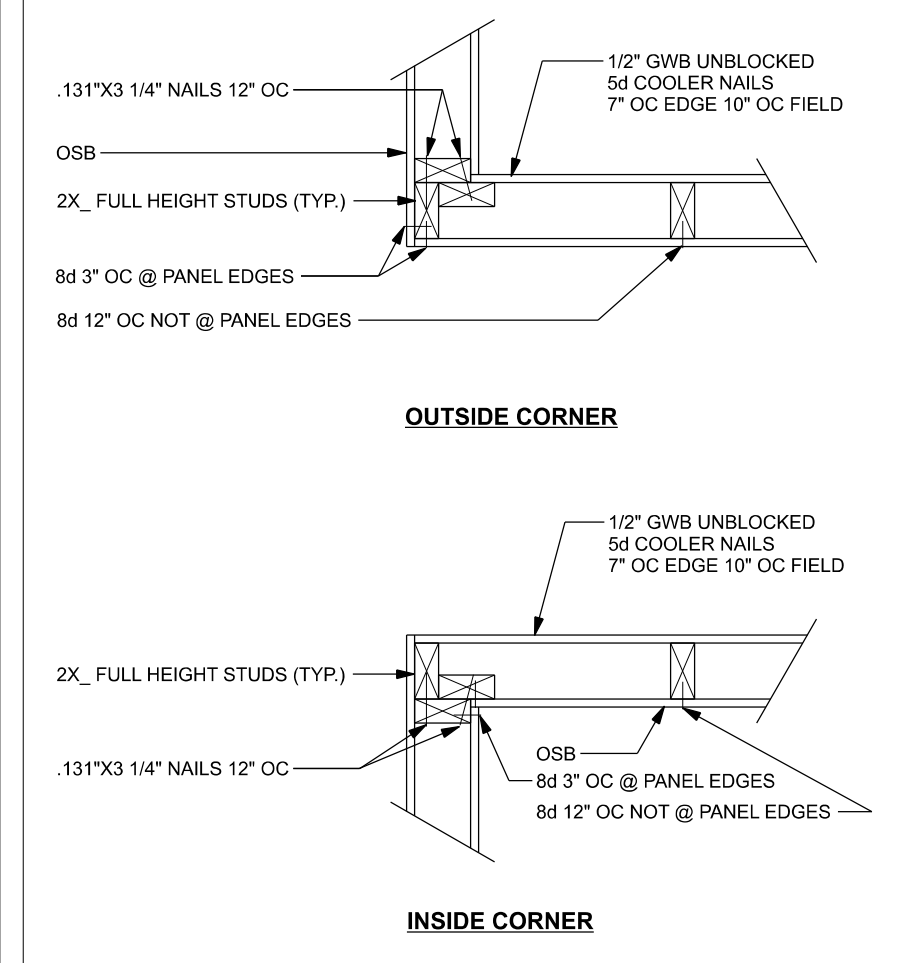

(TYP.) CORNER FRAMING
WOOD FRAME

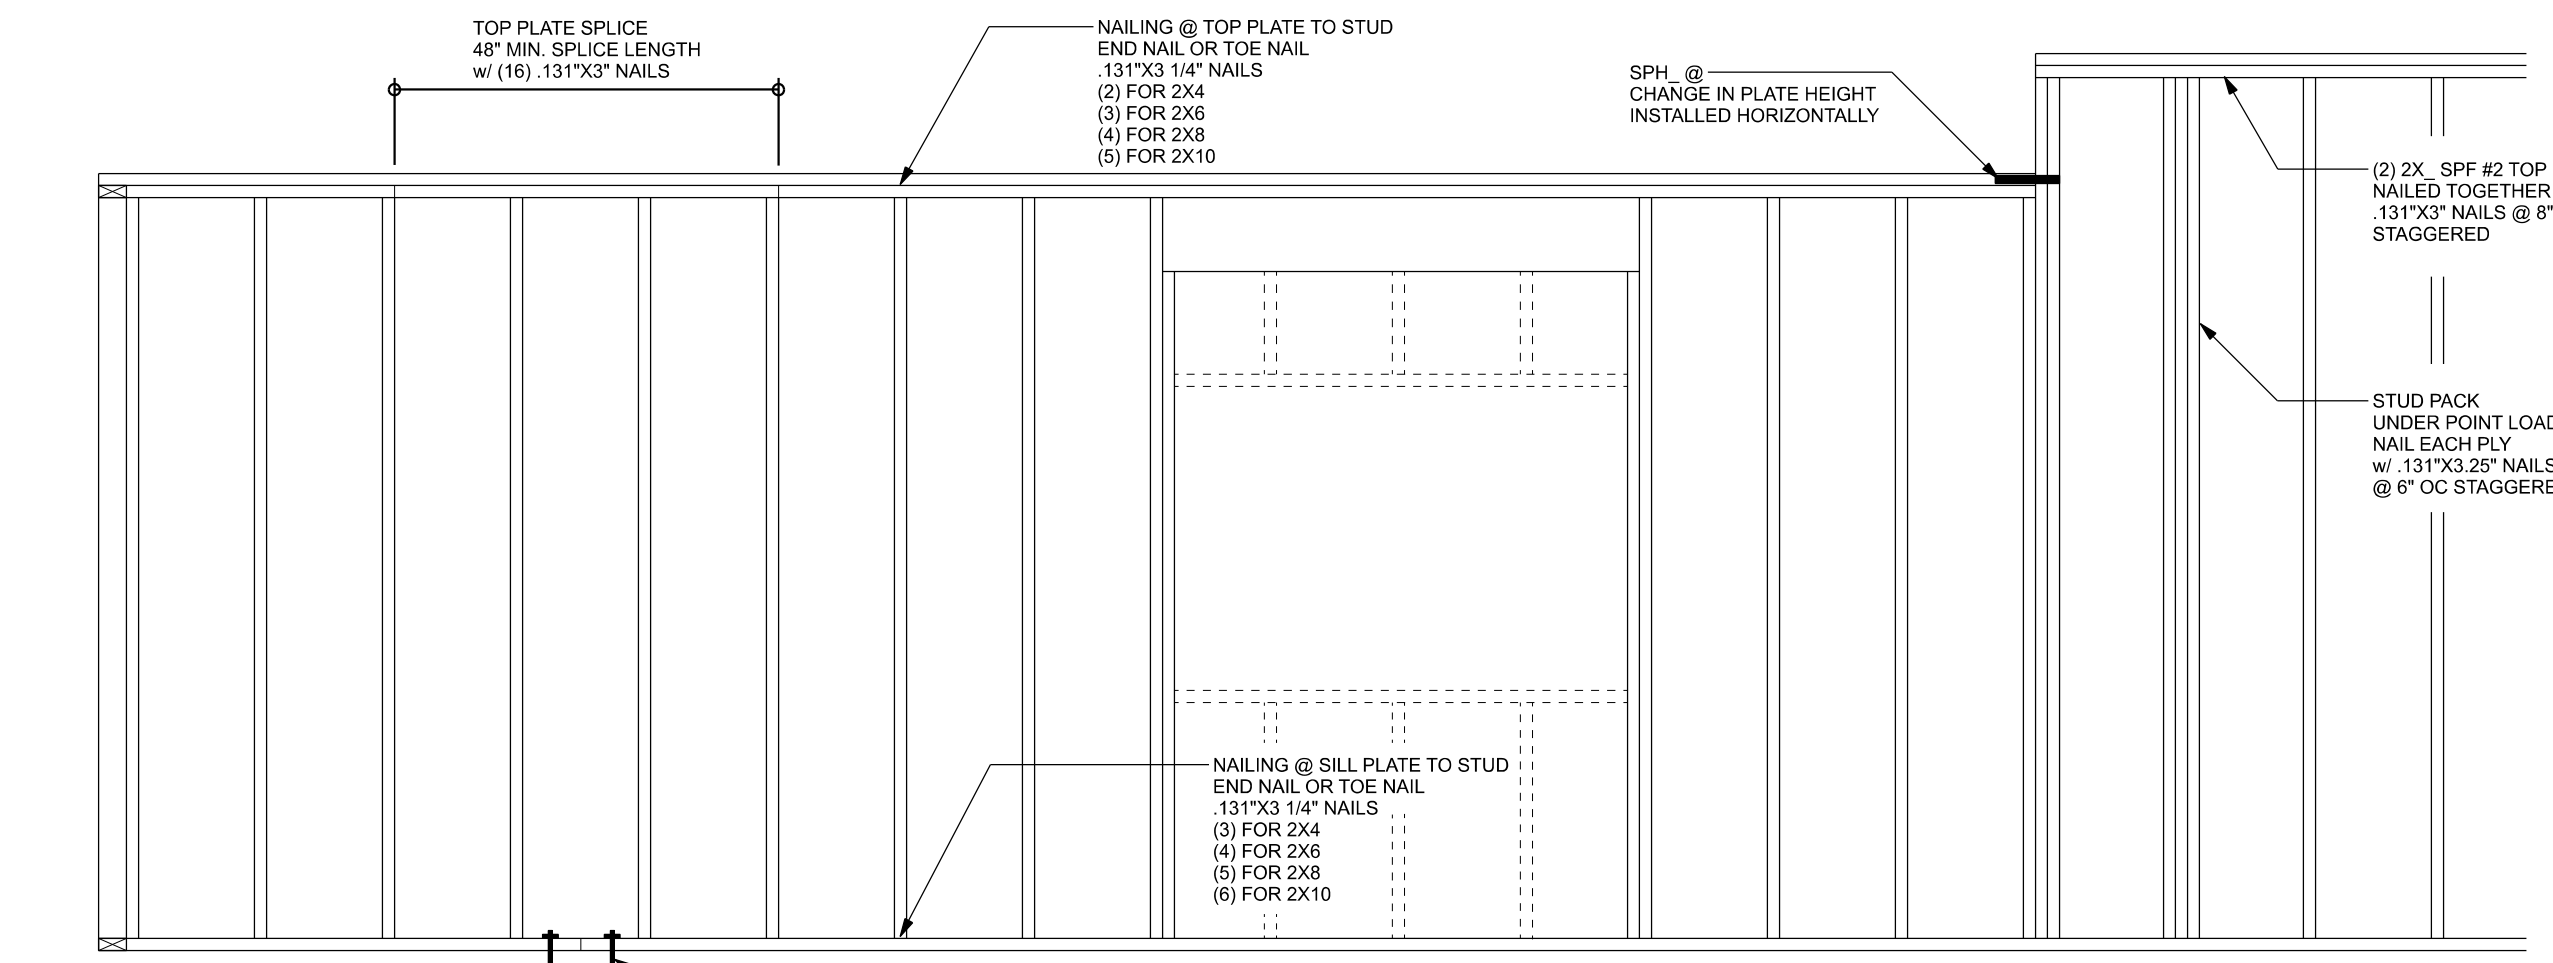

(TYP.) WALL CONNECTIONS
ONE STORY WOOD FRAME

BUILDING CODE	8TH EDITION FLORIDA BUILDING CODE RESIDENTIAL (2023)
CODE FOR DESIGN LOADS	ASCE 7-22
WINDLOADS	
BASIC WIND SPEED (ASCE 7-22, 3S GUST)	130 MPH
WIND EXPOSURE (BUILDER MUST FIELD VERIFY)	C
TOPOGRAPHIC FACTOR I (BUILDER MUST FIELD VERIFY)	1
RISK CATEGORY	II
ENCLOSURE CLASSIFICATION	ENCLOSED
INTERNAL PRESSURE COEFFICIENT	0.18
ROOF ANGLE	7.45 DEGREES
MEAN ROOF HEIGHT	30 FT
C&C DESIGN PRESSURES	SEE TABLE
FLOOR LOADING	
ROOMS OTHER THAN SLEEPING ROOM	40 PSF LIVE LOAD
SLEEPING ROOMS	30 PSF LIVE LOAD
ROOF LOADING	
FLAT OR < 4:12	20 PSF LIVE LOAD
4:12 TO < 12:12	16 PSF LIVE LOAD
12:12 & GREATER	12 PSF LIVE LOAD
SOIL BEARING CAPACITY	1500 PSF
FLOOD ZONE	THIS BUILDING IS NOT IN THE FLOOD ZONE

EFFECTIVE WIND AREA (FT ²)	ZONE 1 INTERIOR	ZONE 5 END 4' FROM ALL OUTSIDE CORNER
0 - 20	+25.6(Vasd) -27.8(Vasd)	+25.6(Vasd) -34.2(Vasd)
0 - 20	+42.6(Vasd) -48.2(Vasd)	+42.6(Vasd) -57(Vasd)
GARAGE DOOR DESIGN PRESSURES 130 MPH (EXP C)		
6x7 GARAGE DOOR	+22.6(Vasd) -25.5(Vasd)	
16x7 GARAGE DOOR	+21.7(Vasd) -24.1(Vasd)	

Blake Construction

Tyler & Amy Nash Res.



FL PE 53915
This item has been digitally signed and sealed by Mark Disoway PE on digital signature. Printed copies of this document are not considered signed and sealed and the signature must be verified on any electronic copies.

C=US, O=Florida, dnQualifier=A01410C0000017E97DE07CA000746F0, CN=Mark d Disoway
2024-03-27 21:52:18

DIMENSIONS: Stated dimensions supercede scaled dimensions. Refer all questions to Mark Disoway, P.E. for resolution. Do not proceed without clarification.

COPYRIGHTS AND PROPERTY RIGHTS: Mark Disoway, P.E. hereby expressly reserves its common law copyrights and property right in these instruments of service. This document is not to be reproduced, altered or copied in any form or manner without the first express written permission and consent of Mark Disoway.

CERTIFICATION: I hereby certify that I have examined this plan, and that the applicable portions of the plan, relating to wind engineering comply with the 8th Edition Florida Building Code Residential (2023) to the best of my knowledge.



LIMITATION: This design is valid for one building, at specified location.

Mark Disoway P.E.
163 SW Midtown Place
Suite 103
Lake City, Florida 32025
386.754.5419
disowaydesign@gmail.com

JOB NUMBER:
240289
S-1
OF 6 SHEETS

TALL STEM WALL TABLE: The table assumes 40 ksi for #5 rebar and 60 ksi for #7 & #8 rebar with 6" hook in the footing and bent 24" into the reinforced slab at the top. The vertical steel is to be placed toward the tension side of the CMU wall (away from the soil pressure, within 2" of the exterior side of the wall). If the wall is over 8' high, add Duowall ladder reinforcement at 16"OC vertically or a horizontal bond beam with #6 continuous at mid height. For higher parts of the wall 12" CMU may be used with reinforcement as shown in the table below.								
STEM WALL HEIGHT (FEET)	UNBALANCED BACKFILL HEIGHT	VERTICAL REINFORCEMENT FOR 8" CMU STEM WALL (INCHES O.C.)			VERTICAL REINFORCEMENT FOR 12" CMU STEM WALL (INCHES O.C.)			
		#5	#7	#8	#5	#7	#8	
3.3	3.0	96	96	96	96	96	96	
4.0	3.7	96	96	96	96	96	96	
4.7	4.3	88	96	96	96	96	96	
5.3	5.0	56	96	96	96	96	96	
6.0	5.7	40	80	96	80	96	96	
6.7	6.3	32	56	80	56	96	96	
7.3	7.0	24	40	56	40	80	96	
8.0	7.7	16	32	48	32	64	80	
8.7	8.3	8	24	32	24	48	64	
9.3	9.0	8	16	24	16	40	48	

MASONRY NOTE: MASONRY CONSTRUCTION AND MATERIALS FOR THIS PROJECT SHALL CONFORM TO ALL REQUIREMENTS OF "SPECIFICATION FOR MASONRY STRUCTURES" (ACI 530.1/ASCE 6/TMS 602). THE CONTRACTOR AND MASON MUST IMMEDIATELY, BEFORE PROCEEDING, NOTIFY THE ENGINEER OF ANY CONFLICTS BETWEEN ACI 530.1-02 AND THESE DESIGN DRAWINGS. ANY EXCEPTIONS TO ACI 530.1-02 MUST BE APPROVED BY THE ENGINEER IN WRITING.	
ACI 530.1-02 Section	Specific Requirements
1.4A Compressive strength	8" block bearing walls F _m = 1500 psi
2.1 Mortar	ASTM C 270, Type N, UNO
2.2 Grout	ASTM C 476, admixtures require approval
2.3 CMU standard	ASTM C 90-02, Normal weight, Hollow, medium surface finish, 8"x16" running bond and 12"x12" or 16"x16" column block
2.3 Clay brick standard	ASTM C 216-02, Grade SW, Type FBS, 5.5"x2.75"x11.5"
2.4 Reinforcing bars, #3 - #11	ASTM 615, Grade 40, F _y = 40 ksi, Lap splices min 40 bar dia. (25" for #5)
2.4F Coating for corrosion protection	Anchors, sheet metal ties completely embedded in mortar or grout, ASTM A525, Class G90, 0.60 oz/ft ² or 304SS
2.4F Coating for corrosion protection	Joint reinforcement in walls exposed to moisture or wire ties, anchors, sheet metal ties not completely embedded in mortar or grout, ASTM A153, Class B2, 1.50 oz/ft ² or 304SS
3.3.E.2 Pipes, conduits, and accessories	Any not shown on the project drawings require engineering approval.
3.3.E.7 Movement joints	Contractor assumes responsibility for type and location of movement joints if not detailed on project drawings.

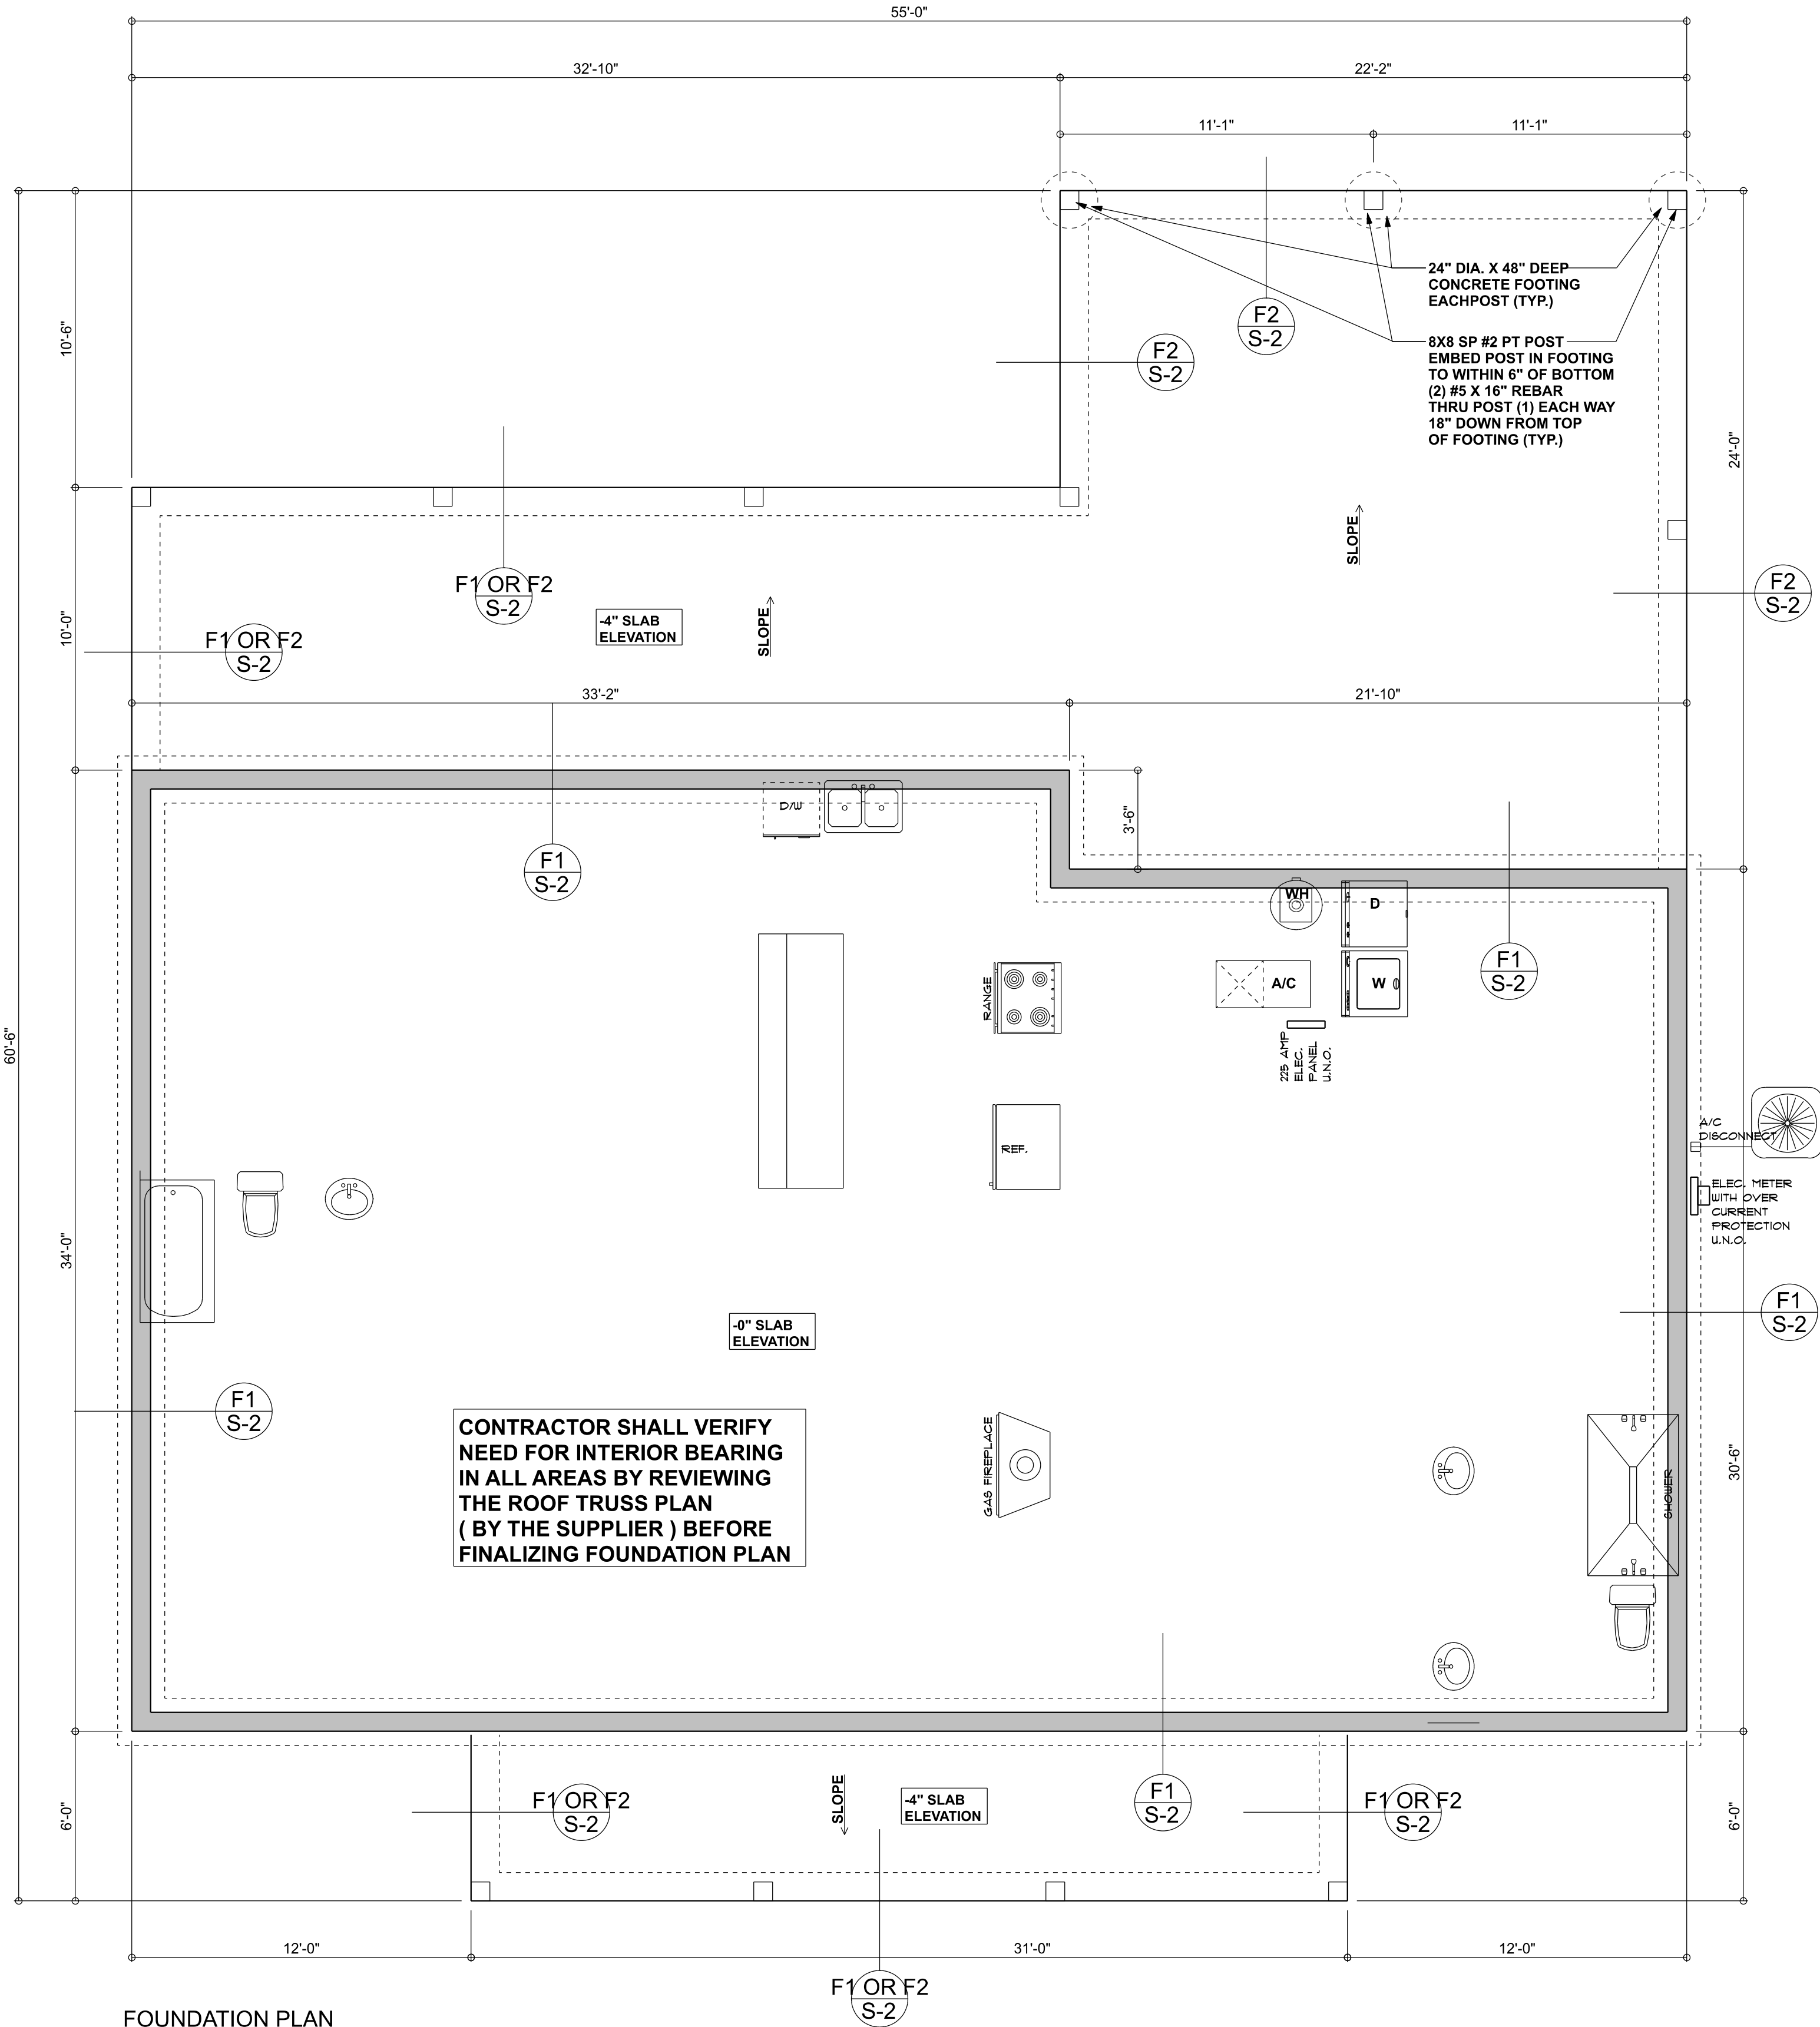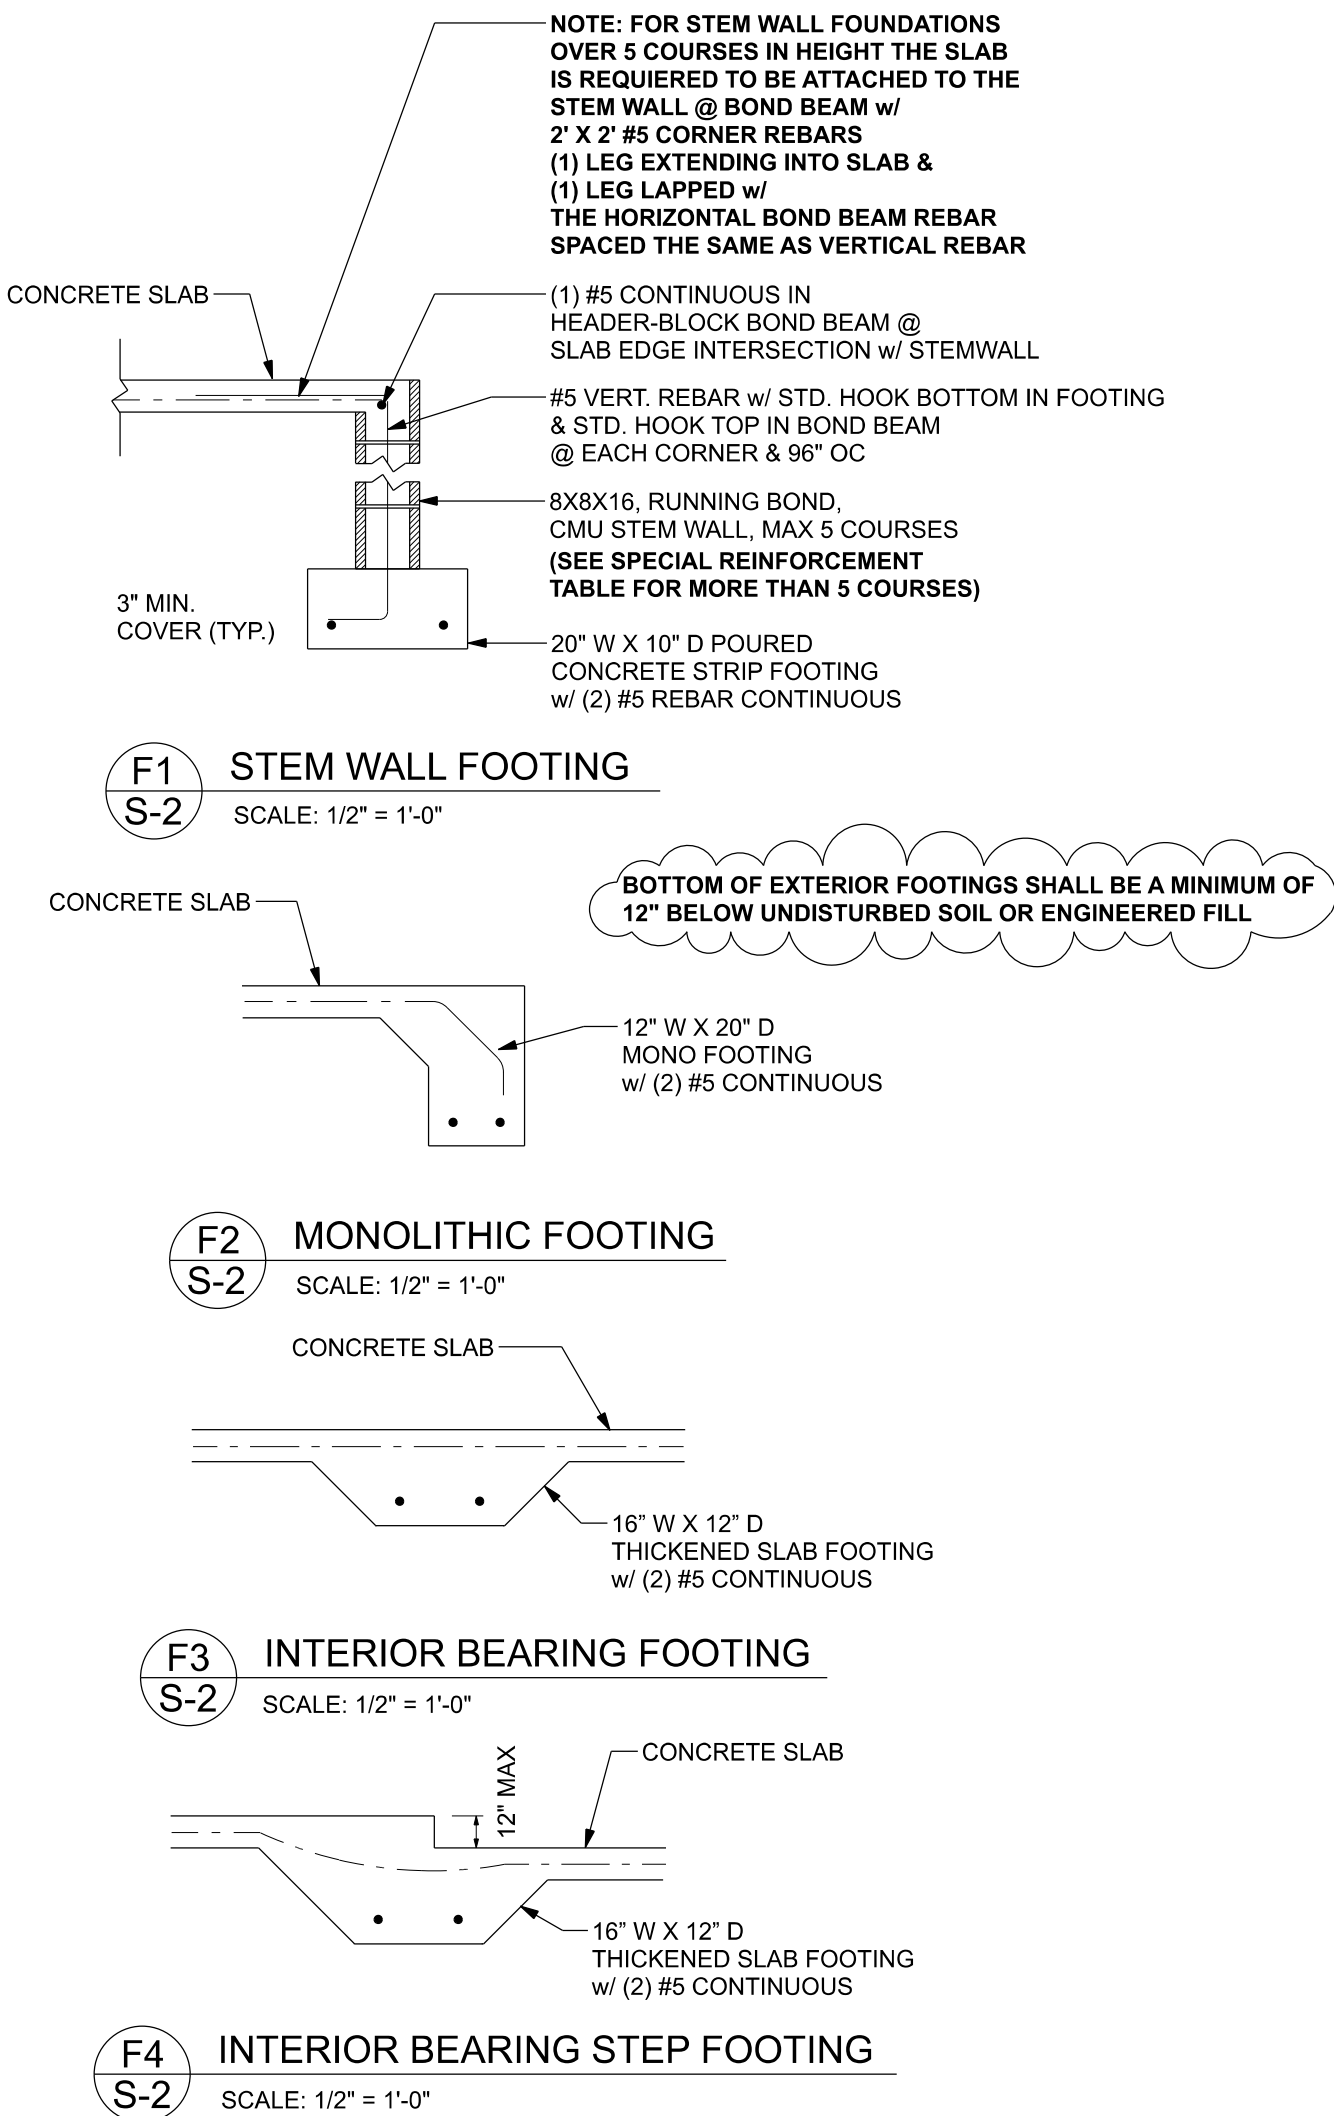

FOUNDATION PLAN

SCALE: 1/4" = 1'-0"

FOUNDATION NOTES	
FN - 1	DIMENSIONS ON FOUNDATION & STRUCTURAL SHEETS ARE NOT EXACT. REFER TO ARCHITECTURAL PLANS FOR ACTUAL DIMENSIONS, RECESSES IN SLAB, STEP DOWNS, ETC. DISOWAY DESIGN GROUP OR MARK DISOWAY, P.E. IS NOT RESPONSIBLE FOR DIMENSION ERRORS ON THIS PLAN.
FN - 2	CONTRACTOR SHALL VERIFY NEED FOR INTERIOR BEARING IN ALL AREAS BY REVIEWING THE ROOF TRUSS PLAN (BY THE SUPPLIER) BEFORE FINALIZING FOUNDATION PLAN
FN - 3	THE SLAB SHALL BE: 4" CONCRETE SLAB REINFORCED w/ 6X6-1.4X1.4 WELDED WIRE MESH PLACED ON CHAIRS @ 11/2" DEPTH ON FIBER MESH CONCRETE, 6-MIL POLY VAPOR BARRIER w/ 6" LAPS SEALED w/ POLY TAPE OVER TERMITES, TREATED & COMPACTED FILL (ALSO, ANY OTHER CODE APPROVED TERMITES TREATMENT METHOD CAN BE USED INSTEAD)

FOUNDATION DESIGN: Size footings per truss reactions and other loads. Locate footings per truss bearings. Interior shear walls require a thickened slab footing. For point loads > 5000 lb or repetitive loads > 3000 lb per truss provide pad footing 1' x 1' sqft, #5, 8"oc each way per 1500 lb of load.

Blake Construction

Tyler & Amy Nash Res.

PROJECT ADDRESS:
2625 NW Nash Rd, Lake City, FL 32055

FL PE 53815
This item has been digitally signed and sealed by Mark Disoway P.E. on digital signature date. Printed copies of this document are not considered signed and sealed and the signature must be verified on any electronic copies.

C=US, O=Florida, InQualifier=A014 10C0000017E97 DE07CA000746F 0, CN=Mark d Disoway
2024-03-27 21: 52:51

DIMENSIONS:
Stated dimensions supersede scaled dimensions. Refer all questions to Mark Disoway, P.E. for resolution. Do not proceed without clarification.

COPYRIGHTS AND PROPERTY RIGHTS:
Mark Disoway, P.E. hereby expressly reserves its common law copyrights and property right in these instruments of service. This document is not to be reproduced, altered or copied in any form or manner without first the express written permission and consent of Mark Disoway.

CERTIFICATION: I hereby certify that I have examined this plan, and that the applicable portions of the plan, relating to wind engineering comply with the 8th Edition Florida Building Code Residential (2023) to the best of my knowledge.


LIMITATION: This design is valid for one building, at specified location.

Mark Disoway P.E.
163 SW Midtown Place
Suite 103
Lake City, Florida 32025
386.754.5419
disowaydesign@gmail.com

JOB NUMBER:
240289

S-2
OF 6 SHEETS

LUMBER SIZE & GRADE MINIMUM REQUIREMENTS	
RIDGE BOARD	2X6 SYP #2
RAFTER SPANS 20'-0" OR LESS	2X6 SYP #2
PURLINS / LATERAL BRACING	2X4 SPF #2
SLEEPERS	2X4 (WIDTH OF RAFTER SEAT CUT) SPF #3 OR 2X4 LVL 2X4 SPF #2
CRIPPLES & BLOCKING	2X4 SPF #2 OR BETTER
TRUSS BELOW	SEE TRUSS DESIGN - SOUTHERN PINE MATERIAL

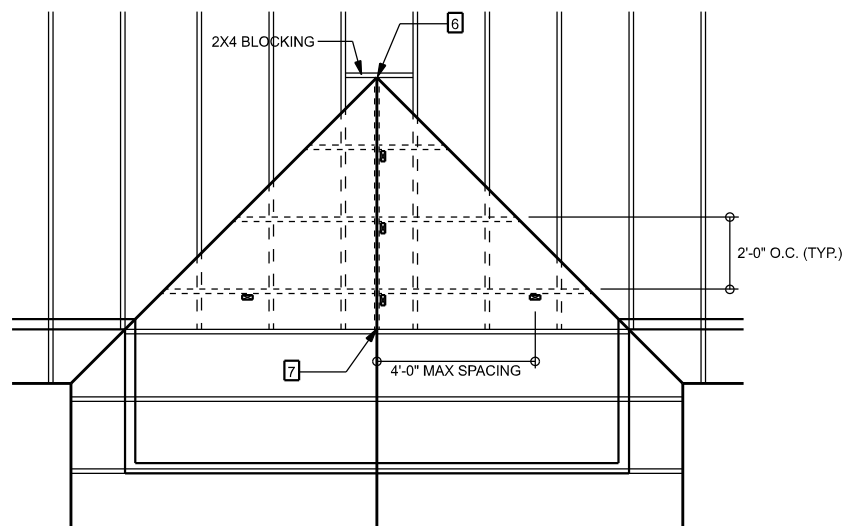

VALLEY ROOF PLAN MEMBER LEGEND

---	TRUSS
- - -	TRUSS UNDER VALLEY FRAMING
- - - - -	VALLEY RAFTER OR RIDGE
----	CRIPPLE

CRIPPLES 4'-0" O.C. FOR 20 psf (TL) AND 10 psf (TD) (TYP. SHINGLE ROOF) MAX

CONNECTION REQUIREMENT NOTES


1. 2X4 RAFTERS TO RIDGE	3-16d OR 6-131 x 3" TOE NAILS
2. CRIPPLE TO RIDGE	3-16d OR 6-131 x 3" FACE NAILS
3. CRIPPLE TO RAFTERS	3-16d OR 6-131 x 3" FACE NAILS
4. RAFTER TO SLEEPER OR BLOCKING	6-16d OR 12-131 x 3" TOE NAILS
5. SLEEPER TO TRUSS	4-16d OR 8-131 x 3" FACE NAILS EACH TRUSS
6. RIDGE BOARD TO ROOF BLOCK	3-16d OR 6-131 x 3" TOE NAILS
7. RIDGE BOARD TO TRUSS	3-16d OR 6-131 x 3" FACE NAILS
8. PURLIN TO TRUSS (TYP.)	3-16d OR 6-131 x 3" FACE NAILS
9. PURLIN TO TRUSS (IF CRIPPLE IS ATTACHED TO PURLIN)	4-16d OR 8-131 x 3" FACE NAILS
10. CRIPPLE TO TRUSS	3-16d OR 6-131 x 3" FACE NAILS
11. CRIPPLE TO PURLIN	3-16d OR 6-131 x 3" FACE NAILS

GENERAL NOTES

MAXIMUM RAFTER SPAN: 16'-0" FOR 2X4 1'-0" FOR 2X6 SPF #2 OR SYP #2
MAXIMUM ROOF AREA PER SUPPORT: 1600 IN ZONES 2 & 3, 2400 IN ZONE 1 (EXAMPLE: 4'-0" O.C. X 4'-0" SPAN = 1600 OR 2'-0" X 8'-0" SPAN = 1600)
PURLINS REQUIRED 2'-0" O.C. IF EXISTING SHEATHING IS REMOVED
PURLINS SHOULD OVERLAP EXISTING ONE TRUSS BRACING MINIMUM IN CASES THAT THIS IS IMPRACTICAL, OVERLAP SHEATHING A MINIMUM OF 6" AND NAIL UPWARDS THROUGH SHEATHING INTO PURLIN WITH A MINIMUM OF 8-6d COMMON WIRE NAILS
THIS DRAWING APPLIES TO VALLEYS WITH THE FOLLOWING CONDITIONS:
- SPAN: 12'-0" TO 16'-0" OR LESS
- MAXIMUM VALLEY HEIGHT: 14'-0" OR LESS
- MAXIMUM WIND SPEED: 100 MPH
- MAXIMUM MEAN ROOF HEIGHT: 30 FEET
- MAXIMUM TOTAL LOADING: 40 psf
- MEETS IRC / ASCE 7 WIND REQUIREMENTS
- EXPOSURE CATEGORY "C", "I", "S", "M", "H", "L", "O"
- ENCLOSED BUILDING

CRIPPLE, BRACING & BLOCKING NOTES


2X4 CONTINUOUS LATERAL BRACE (LUB) MIN. IS REQUIRED FOR CRIPPLES 5'-0" TO 10'-0" LONG NAILED w/ 2-16d NAILS OR 2X4 1" OR SCAB BRACE NAILED TO FLAT EDGE OF CRIPPLE WITH 2 NAILS @ 8" O.C. 1" OR SCAB MUST BE 30% OF CRIPPLE LENGTH CRIPPLES OVER 10'-0" LONG REQUIRE TWO CLINCH OR BOTH FACES w/ 1" OR SCAB USE STRESS GRADED LUMBER & BOX OR COMMON NAILS
NARROW EDGE OF CRIPPLE CAN FACE RIDGE OR RAFTER
AS LONG AS THE FOLLOWING NUMBER OF NAILS ARE INSTALLED INTO RIDGE BOARD
- INSTALL BLOCKING UNDER RAFTER IF SLEEPERS ARE NOT USED
- INSTALL BLOCKING UNDER CRIPPLES IF CRIPPLES FALL BETWEEN LOWER TRUSS TOP CHORDS AND LATERAL BRACING IS NOT USED
APPLY ALL NAILING IN ACCORDANCE TO NDS-185 SECTION 12. NAILS ARE COMMON WIRE NAILS UNLESS NOTED OTHERWISE

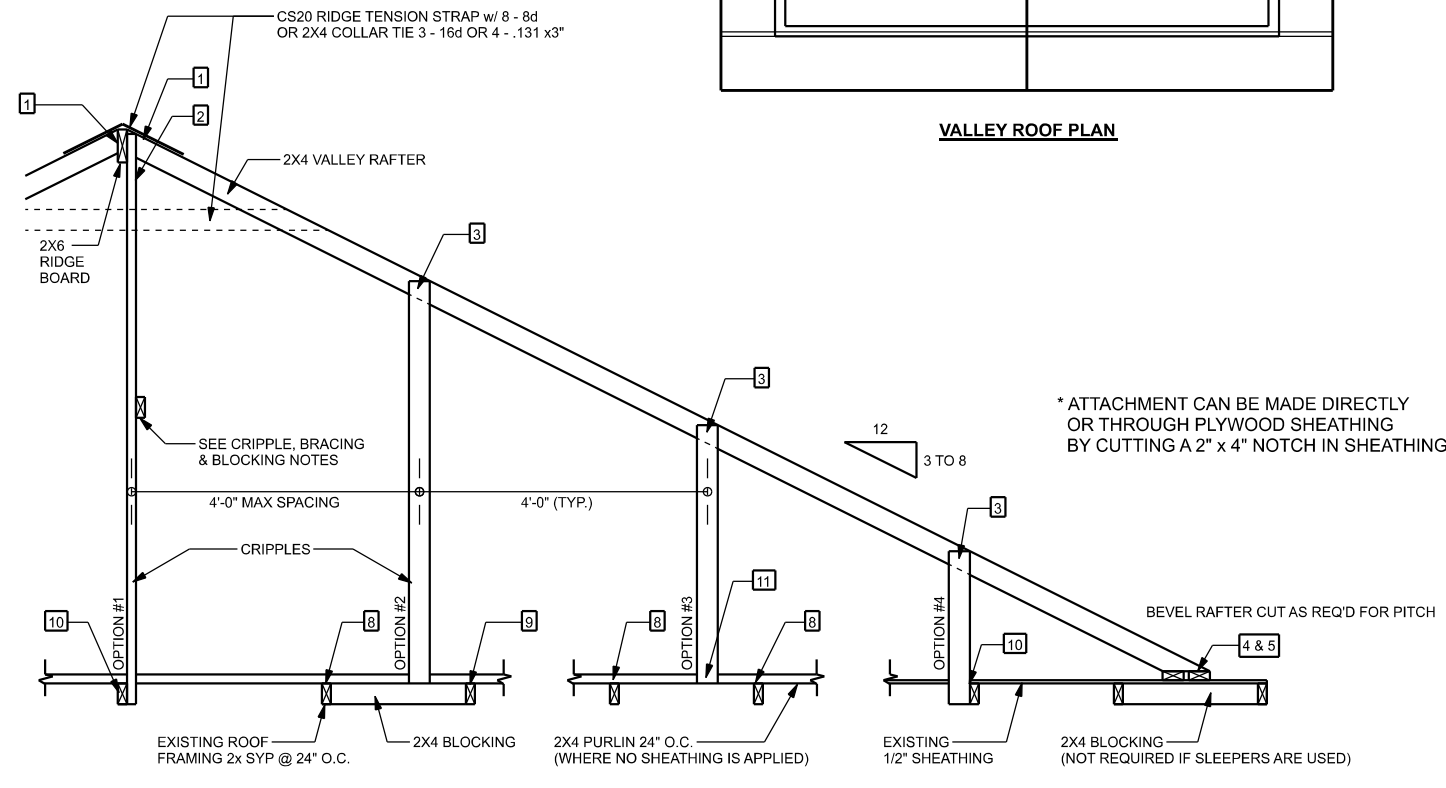

SECTION CUT PARALLEL TO VALLEY RAFTER


ROOF OVER FRAMING & BRACING DETAIL

SCALE: 1/4" = 1'-0"

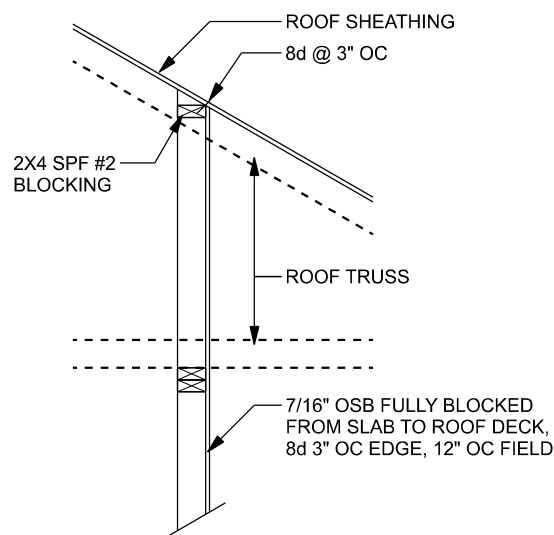

ALTERNATE IF TRUSSES ARE PERPENDICULAR TO SHEARWALL

NOTE: IF THE ABOVE DETAIL IS USED ON THE FRONT & REAR PORCH WALL THE FRONT & REAR PORCH CEILING DOES NOT NEED TO BE SHEATHED

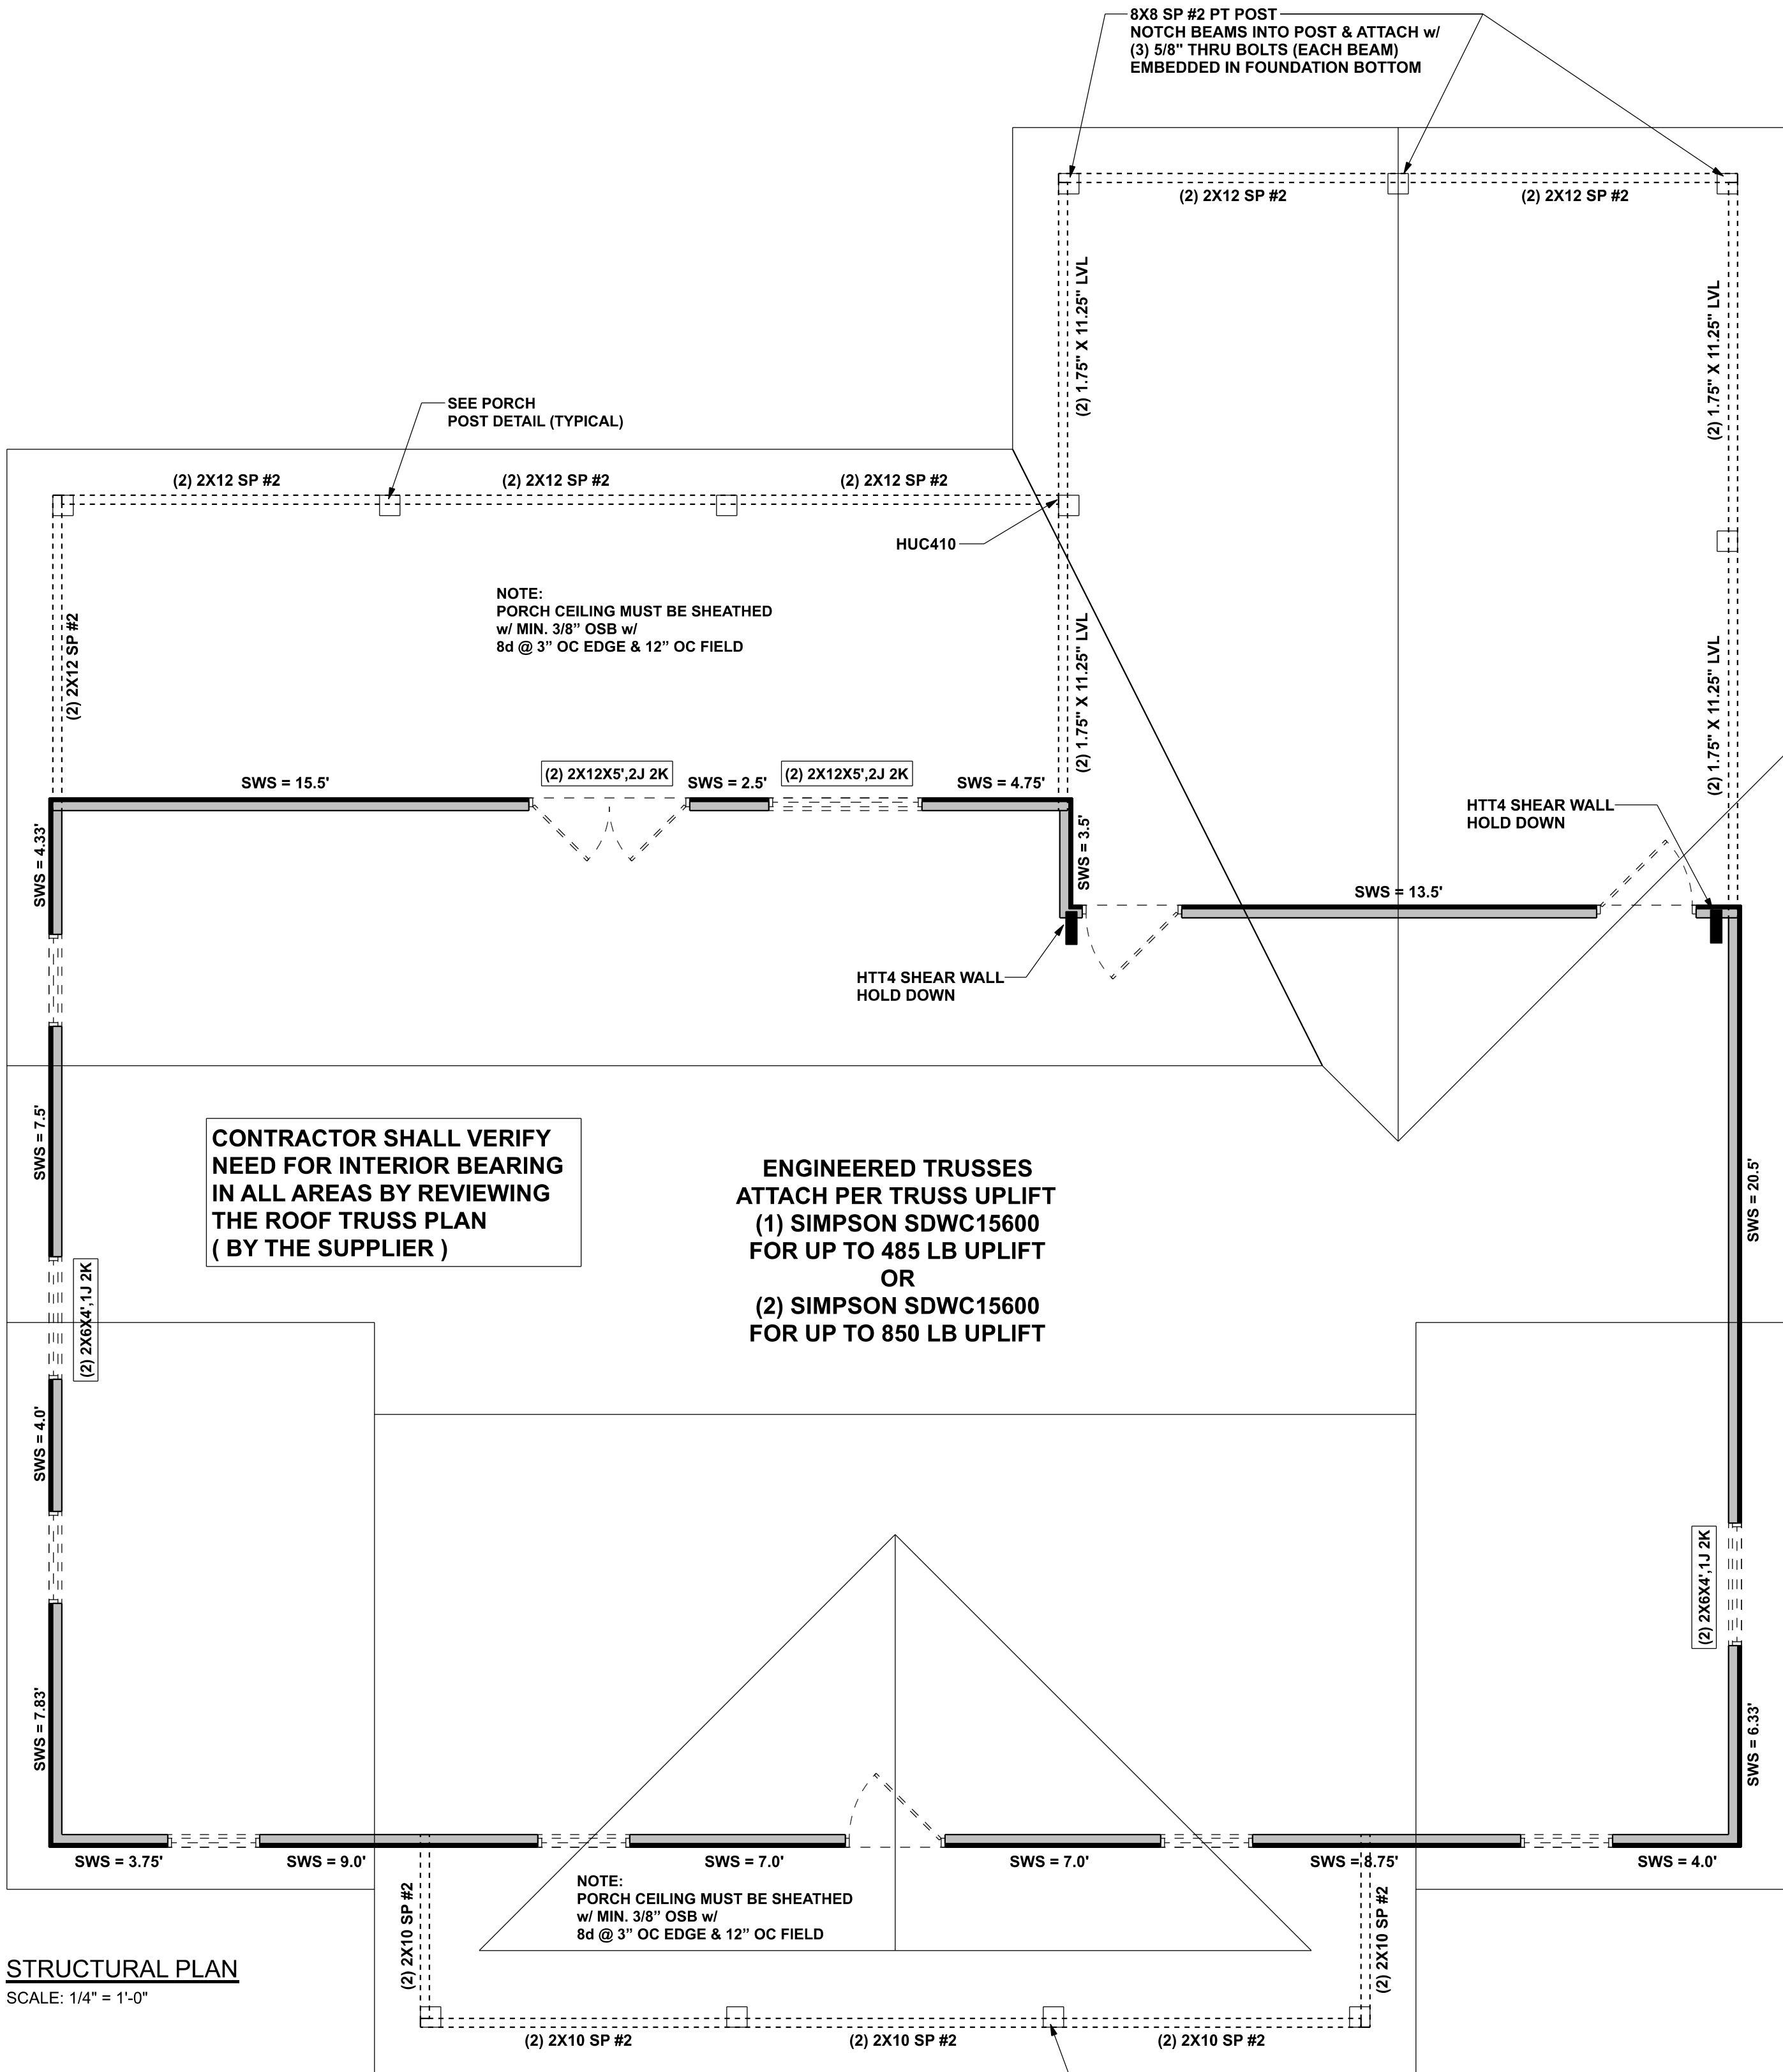

STRUCTURAL PLAN

SCALE: 1/4" = 1'-0"

STRUCTURAL PLAN NOTES

SN-1 DIMENSIONS ON STRUCTURAL SHEETS ARE NOT EXACT. REFER TO ARCHITECTURAL FLOOR PLAN FOR ACTUAL DIMENSIONS

SN-2 PERMANENT TRUSS BRACING IS TO BE INSTALLED AT LOCATIONS AS SHOWN ON THE SEALED TRUSS DRAWINGS. LATERAL BRACING IS TO BE RESTRAINED PER BCSI-03, BCSI-B1, BCSI-B2, & BCSI-B3. BCSI-B1, BCSI-B2, & BCSI-B3 ARE FURNISHED BY THE TRUSS SUPPLIER, WITH THE SEALED TRUSS PACKAGE

HEADER LEGEND

(2) 2X6X0', 1J 1K	HEADER/BEAM CALL-OUT (U.N.O.)
↑	NUMBER OF KING STUDS EACH SIDE OF OPENING (FULL LENGTH)
↑	NUMBER OF JACK STUDS EACH SIDE OF OPENING (UNDER HEADER)
↑	SPAN OF HEADER
↑	SIZE OF HEADER MATERIAL
↑	NUMBER OF PLIES IN HEADER

ACTUAL vs REQUIRED SHEARWALL

	TRANSVERSE	LONGITUDINAL
ACTUAL	18896 LBF	18180 LBF
REQUIRED	17451 LBF	12877 LBF

UNLESS NOTED OTHERWISE (MINIMUM REQUIREMENTS)	
SEE STRUCTURAL PLAN FOR ANY SPECIFIC CALL OUTS	
BEAM / HEADERS (SIZE)	ALL LOAD BEARING FRAME WALL & PORCH HEADERS SHALL BE A MINIMUM OF (2) 2X6 SP #2 (UNO)
HEADERS (JACK & KING STUDS)	ALL LOAD BEARING FRAME WALL HEADERS SHALL HAVE (1) JACK STUD & (1) KING STUD EACH SIDE (UNO)
HEADERS (STRAPPING)	ALL HEADERS w/ UPLIFT TO BE STRAPPED OR SCREWED DOWN w/ MIN. OPTION #1 OR OPTION #3 (SEE DETAIL ON SHEET S-1) (U.N.O.) 1/2" X 10" ANCHOR BOLT w/ 3" X 3" X 1/4" WASHER MUST BE LOCATED WITHIN 6" OF KING STUD @ ALL DOOR LOCATIONS (U.N.O.)
JACK STUDS UNDER GIRDER TRUSS	USE ONE JACK STUD GIRDER SUPPORT PER 2000 LB LOAD

Blake Construction

Tyler & Amy Nash Res.

PROJECT ADDRESS:
2625 NW Nash Rd, Lake City, FL 32055

FL PE 53815
This item has been digitally signed and sealed by Mark Disoway P.E. on digital signature date. Printed copies of this document are not considered signed and sealed and the signature must be verified on any electronic copies.

C-US, O=Florida, dnQualifier=A014 10C0000017E97 DE07CA000746F 0, CN=Mark d Disoway
2024-03-27 21: 53:40

DIMENSIONS: Stated dimensions supersede scaled dimensions. Refer all questions to Mark Disoway, P.E. for resolution. Do not proceed without clarification.

COPYRIGHTS AND PROPERTY RIGHTS: Mark Disoway, P.E. hereby expressly reserves its common law copyrights and property right in these instruments of service. This document is not to be reproduced, altered or copied in any form or manner without first the express written permission and consent of Mark Disoway.

CERTIFICATION: I hereby certify that I have examined this plan, and that the applicable portions of the plan, relating to wind engineering comply with the 8th Edition Florida Building Code Residential (2023) to the best of my knowledge.

LIMITATION: This design is valid for one building, at specified location.

Mark Disoway P.E.
163 SW Midtown Place
Suite 103
Lake City, Florida 32025
386.754.5419
disowaydesign@gmail.com

JOB NUMBER:
240289

S-3
OF 6 SHEETS