




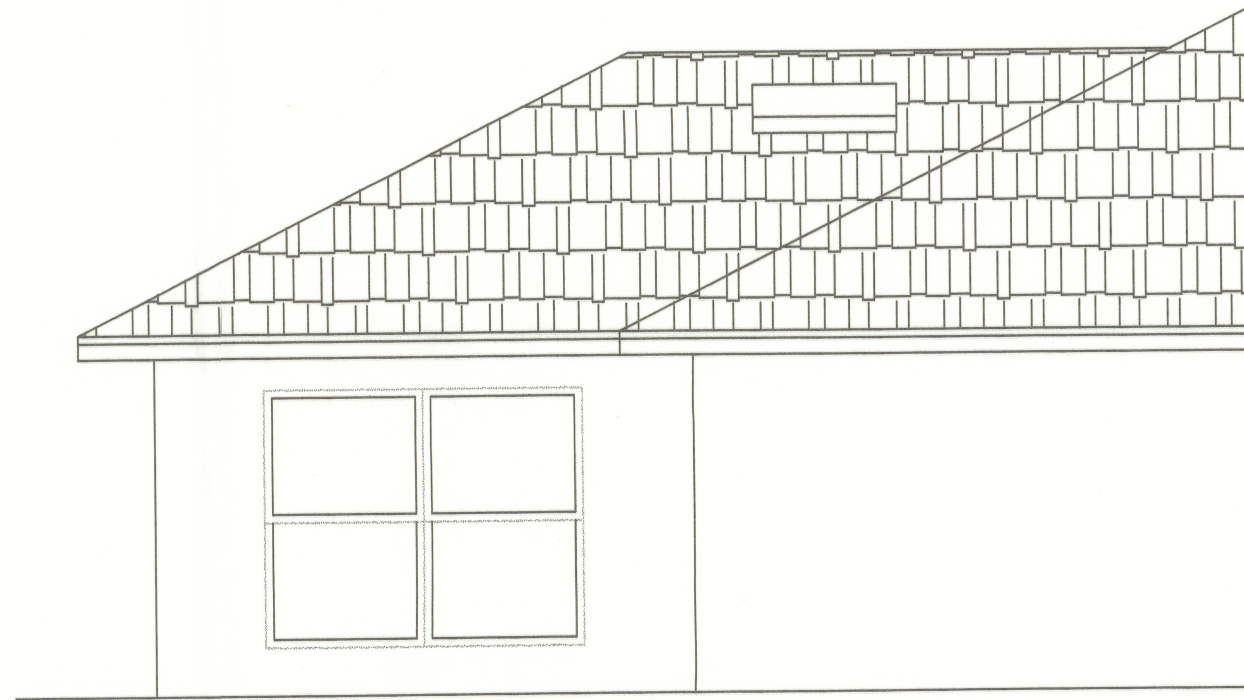

RIGHT ELEVATION
SCALE: 1/4"=1'-0"

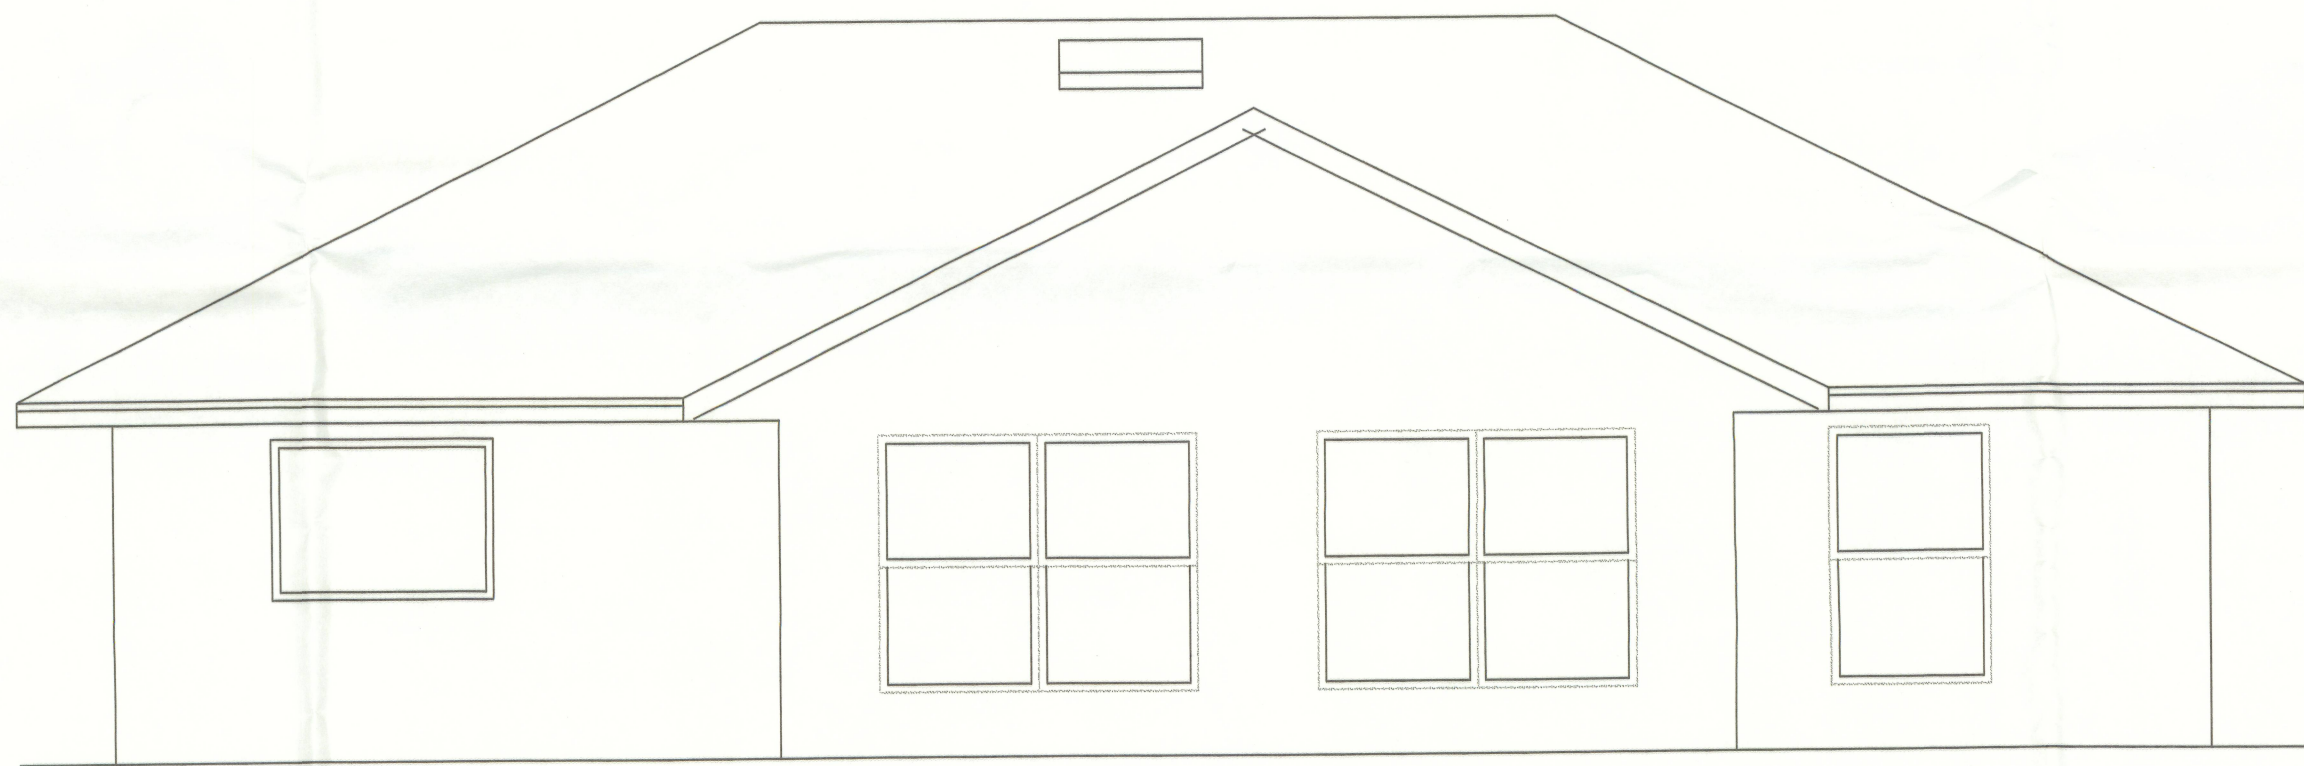

FRONT ELEVATION
SCALE: 1/4"=1'-0"

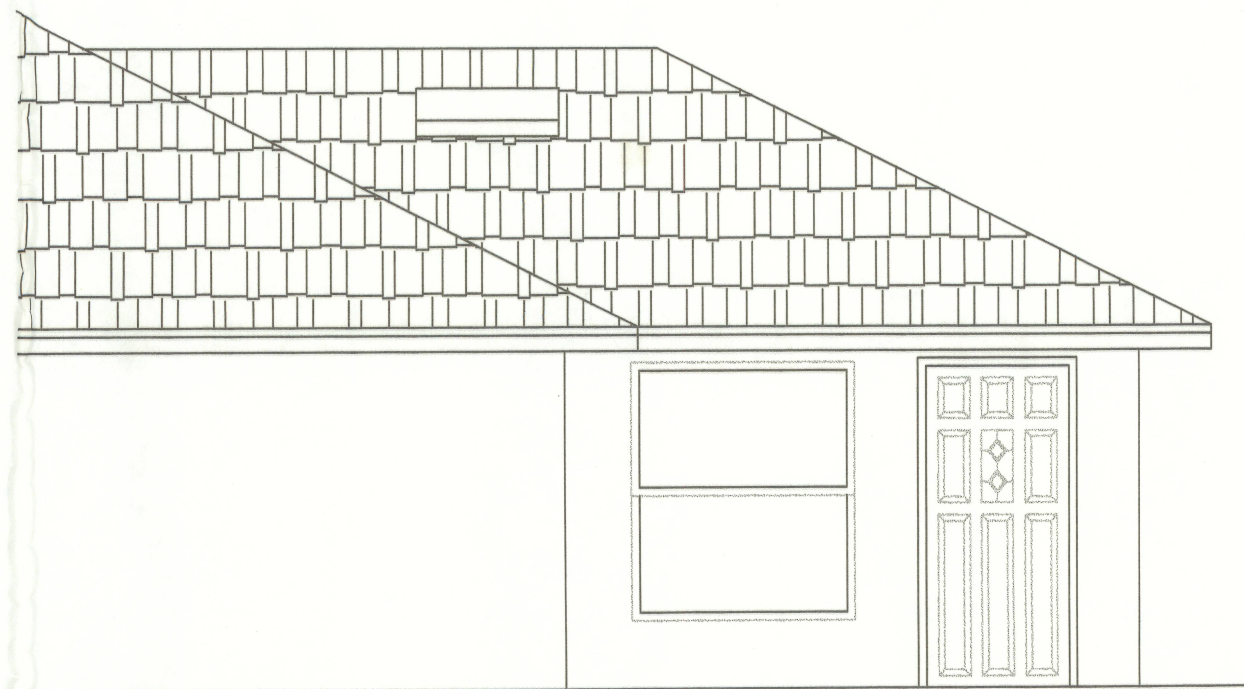


LEFT ELEVATION
SCALE: 1/4"=1'-0"

ROOF VENT SCHEDULE

1,236 SQ. FT./300 = 4.1 SQ. FT. VENT REQUIRED
160 L. FT. x2/35 = 9.1 SQ. FT. VENT PROVIDED
3 STANDARD ROOF VENTS x 0.72 = 2.16 SQ. FT. PROVIDED
4.1 REQUIRED = 11.26 PROVIDED

REV.	DESCRIPTION	DATE

 

HOUSE CRAFT HOMES, L.L.C.
12501 NW U.S. Hwy. 441 - Alachua, FL 32615
Phone: (386) 462-5323/FAX: (888) 769-0105

Job name: HILL		
Model: ADDITION	Type: ELEVATIONS	
Location: COLUMBIA COUNTY	Drawn By: J.D.H.	
Designer: J.D.H.	Revision Date:	Date
Scale: 1/4"=1'	Date: 3/30/12	Sheet: 4 of 4