


SW SISTERS WELCOME RD

CL

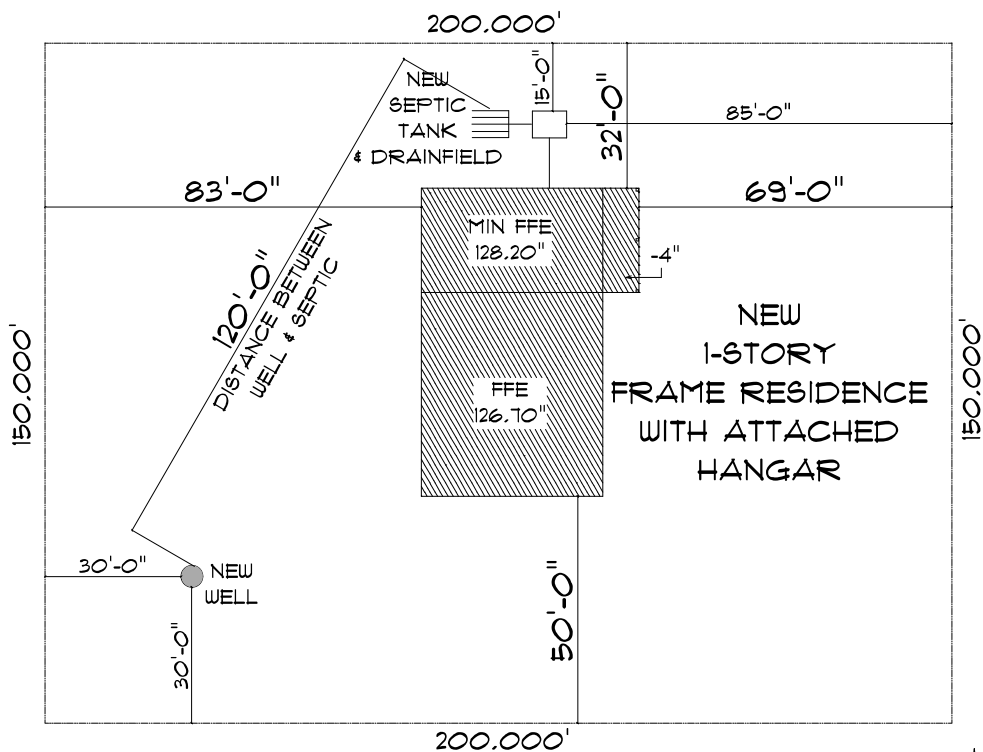

* SITE PLAN *

SCALE : 1" = 10'-0"



NEW RESIDENCE FOR DAN & JEANNE DECKER

Tanya M. Ruffo
2025-04-04
LAWA CITY, FLORIDA 32035
Cell: (386) 841-1188
Email: tanyamruffo@gmail.com

PRINTED DATE: 04/04/2025
DRAWN BY: TANYA M. RUFFO
CHECKED BY: TANYA M. RUFFO
DESIGNED BY: TANYA M. RUFFO

REVISIONS

NO. DATE

1 04/04/2025

DRAWING NUMBER

A-1

OF 6 SHEETS