


Office copy

Notes:

- R-1 All roof pitch shall be 6/12 unless otherwise noted.
- R-2 All overhangs shall be 24" except on gables 18".
- R-3 Provide attic ventilation in accordance with code requirements (1/300th insulated attic).

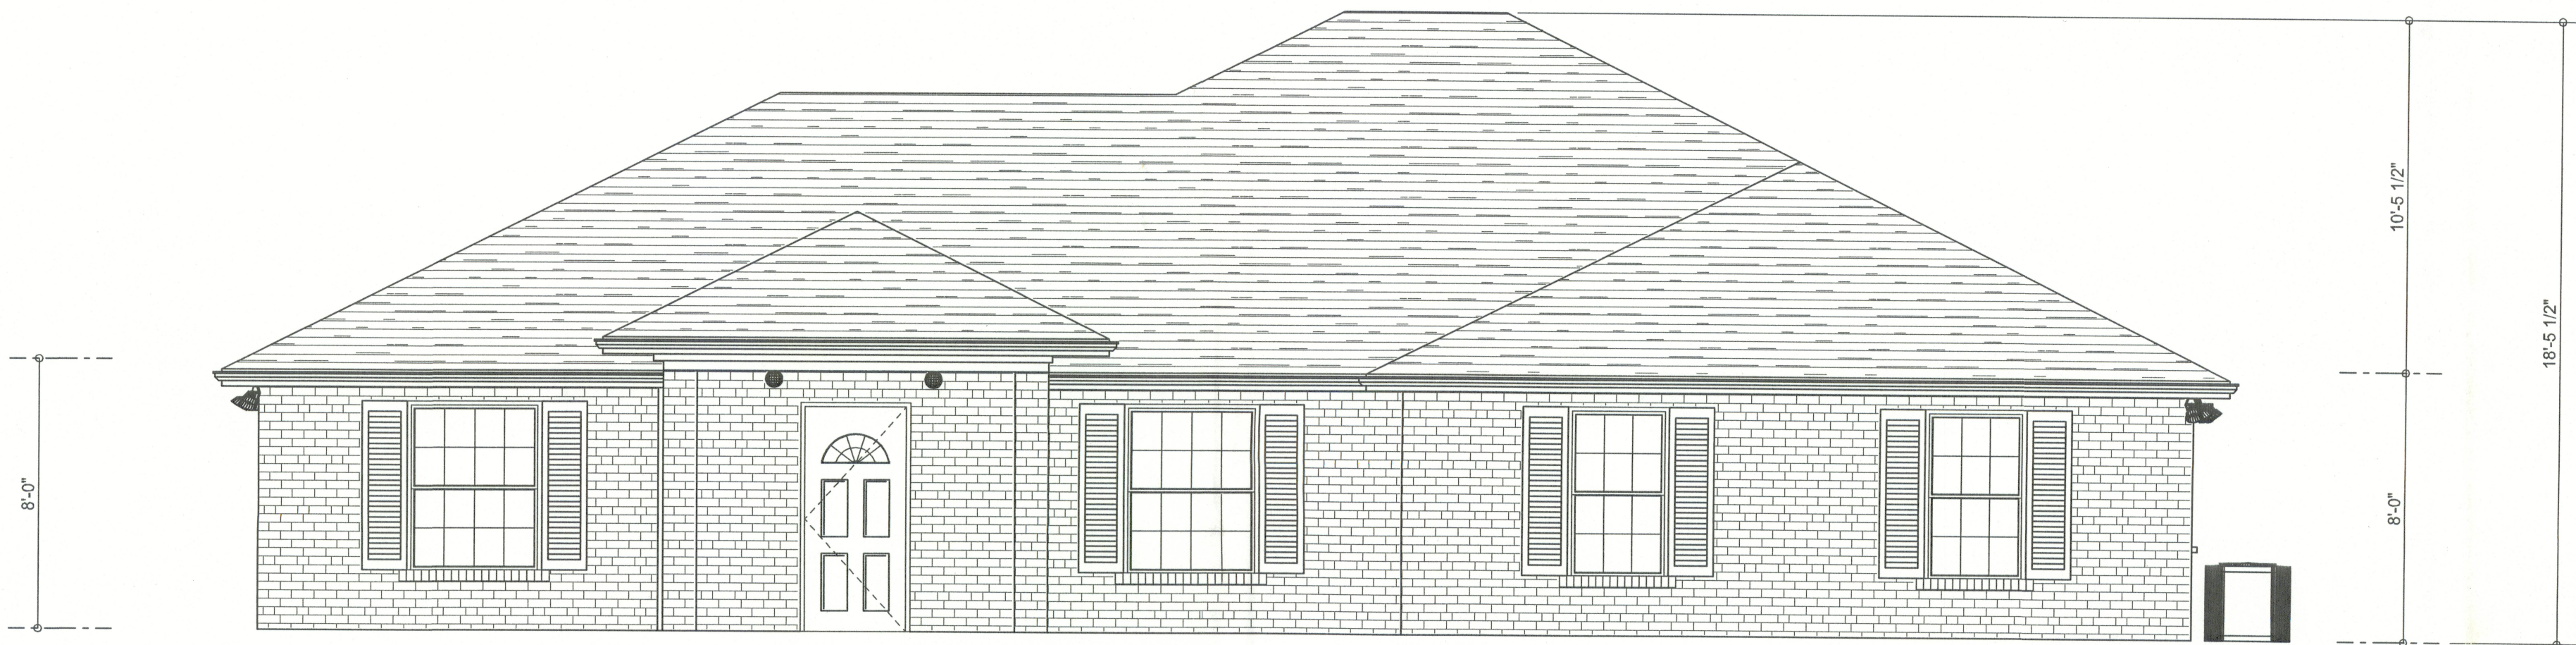


BRICK VENEER
BRICK SILL
SINGLE HUNG

Front Elevation



Right Elevation

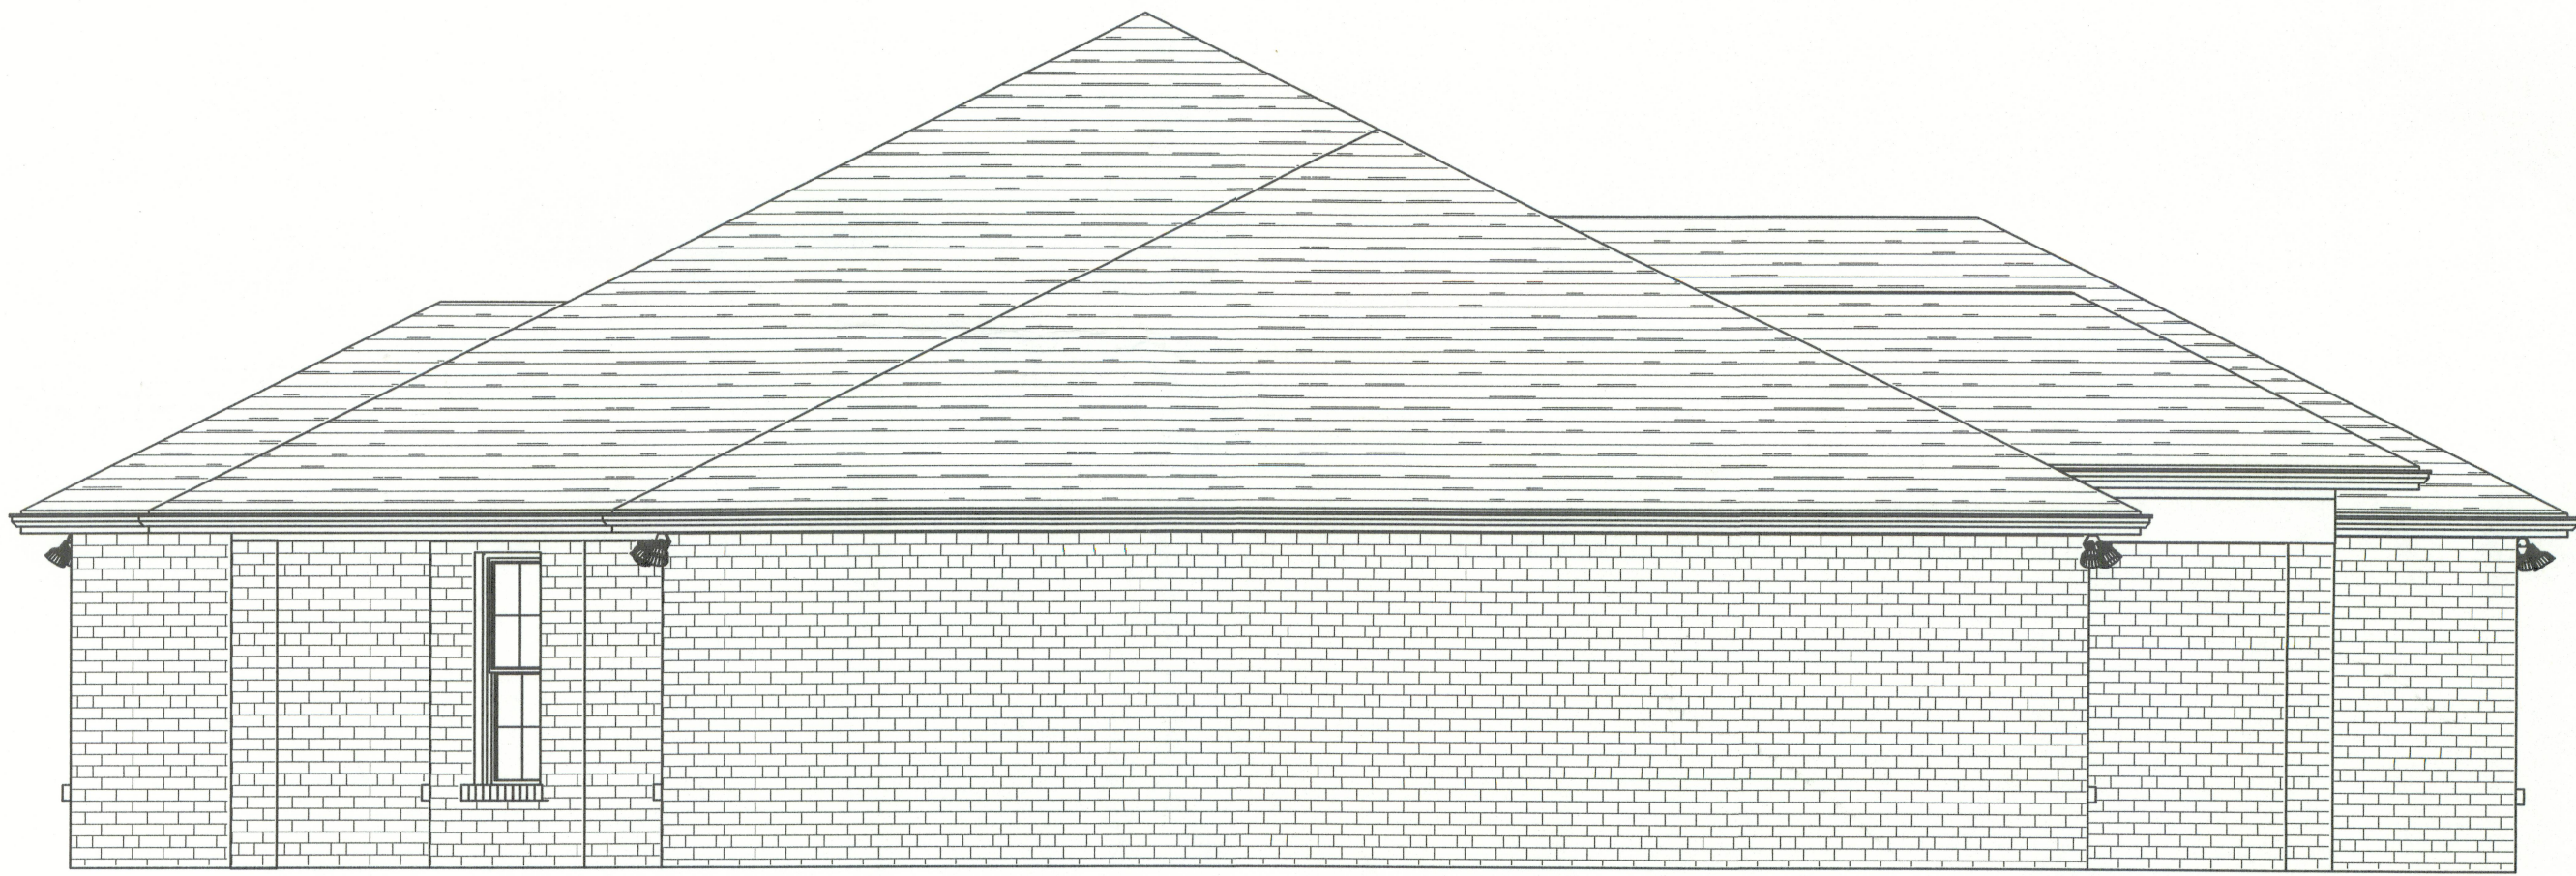

Left Elevation



Rear Elevation

Scale 1/4" = 1'

REVISIONS	

SOFTPLAN
ARCHITECTURAL DESIGN SOFTWARE

RESIDENCE

Turkey Run Lot 34
Lake City Florida 32055

Builder:

Woodman Park Builders Inc
PO Box 3535
Lake City Florida 32055

PRINTED DATE:

October 11, 2005

DRAWN BY:

William G. Wood

CHECKED BY:

William G. Wood

DESIGNED BY:

William G. Wood

FINALS DATE:

06-01-05

JOB NUMBER:
20050053

DRAWING NUMBER

1

OF 3 SHEETS

Office copy