


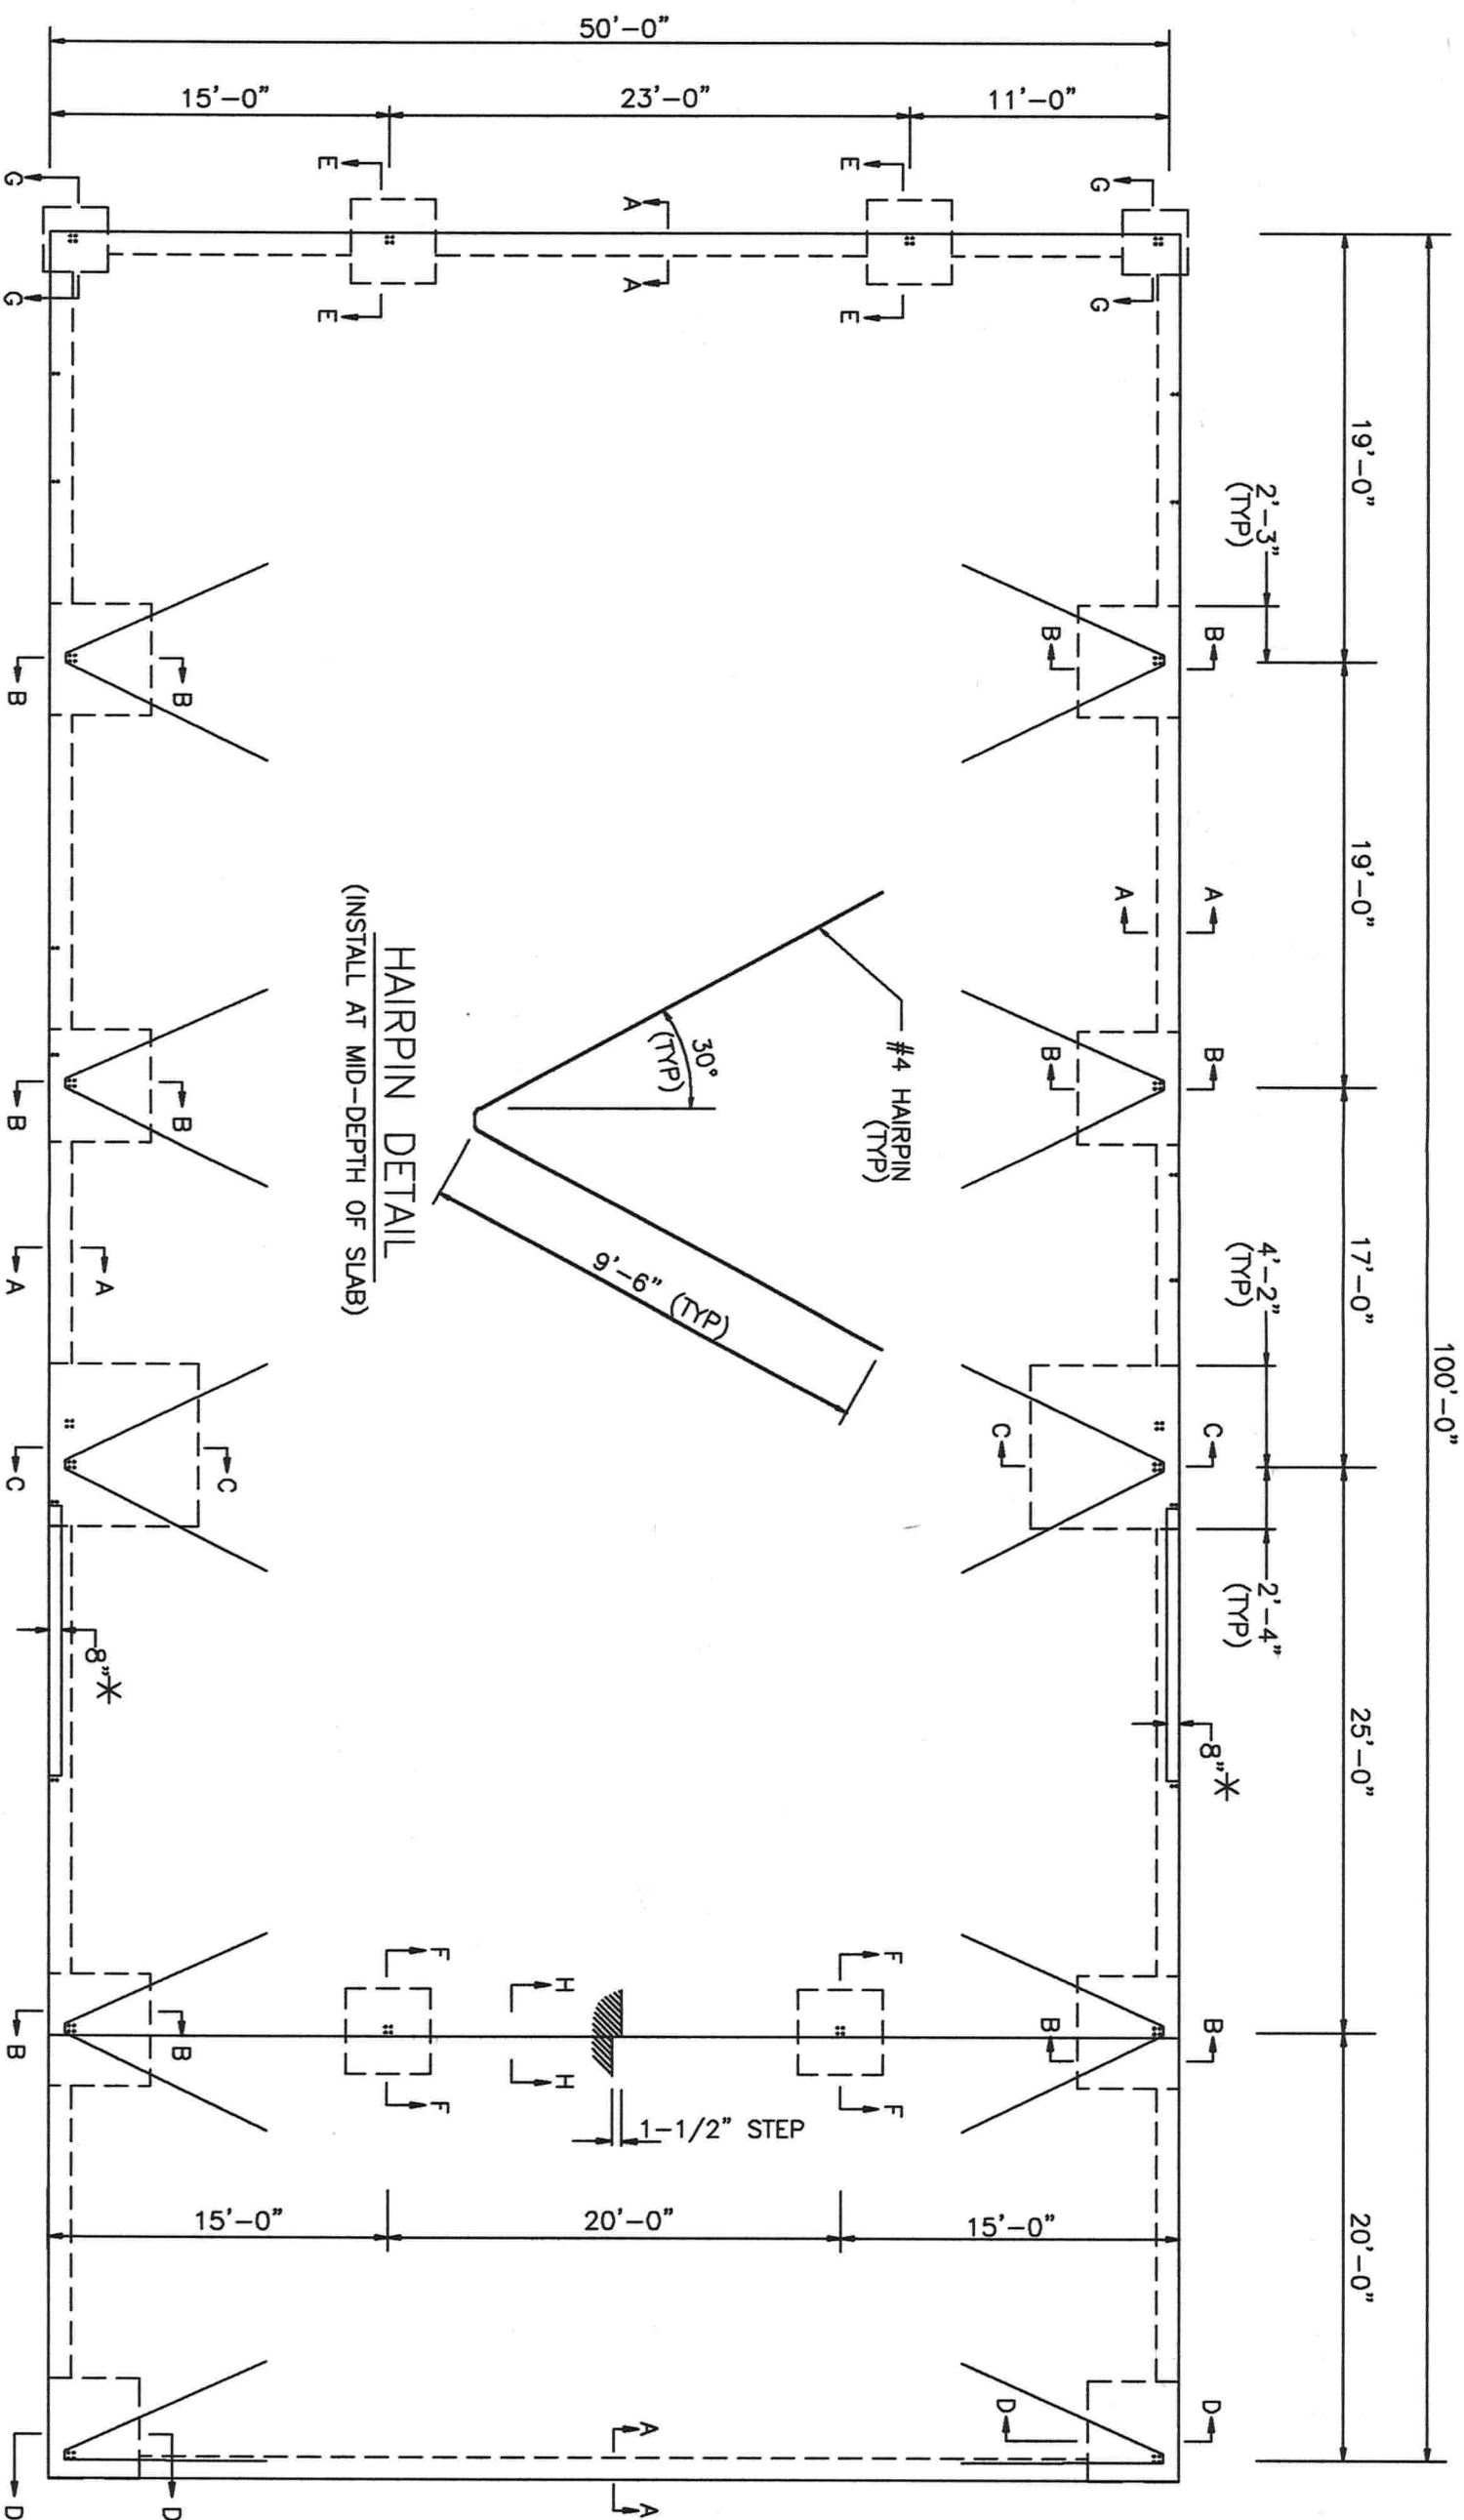

HAIRPIN DETAIL
(INSTALL AT MID-DEPTH OF SLAB)

NOTE: ANCHOR BOLTS SHALL BE PLACED AS PER BUILDING MANUFACTURER'S PLANS.

* NOTE: SLOPE DOWN AREA IN FRONT OF ROLLUP DOOR 1" TO ALLOW WATER TO DRAIN FROM BASE OF DOOR.

FOUNDATION PLANS

GREGORY S. BARFIELD, PE

2149 NELL PURVIS ROAD

ADEL, GEORGIA 31620

P.E. # 54419

FOR:

COSTAGNA CONSTRUCTION

LOCATION: LAKE CITY, FLORIDA

REVISIONS

[1]

DATE: 9/19/2006

JOB NUMBER: 222-06

DRAWN BY: C.F.R.

SCALE: NONE

NUMBER:

1 OF 3