



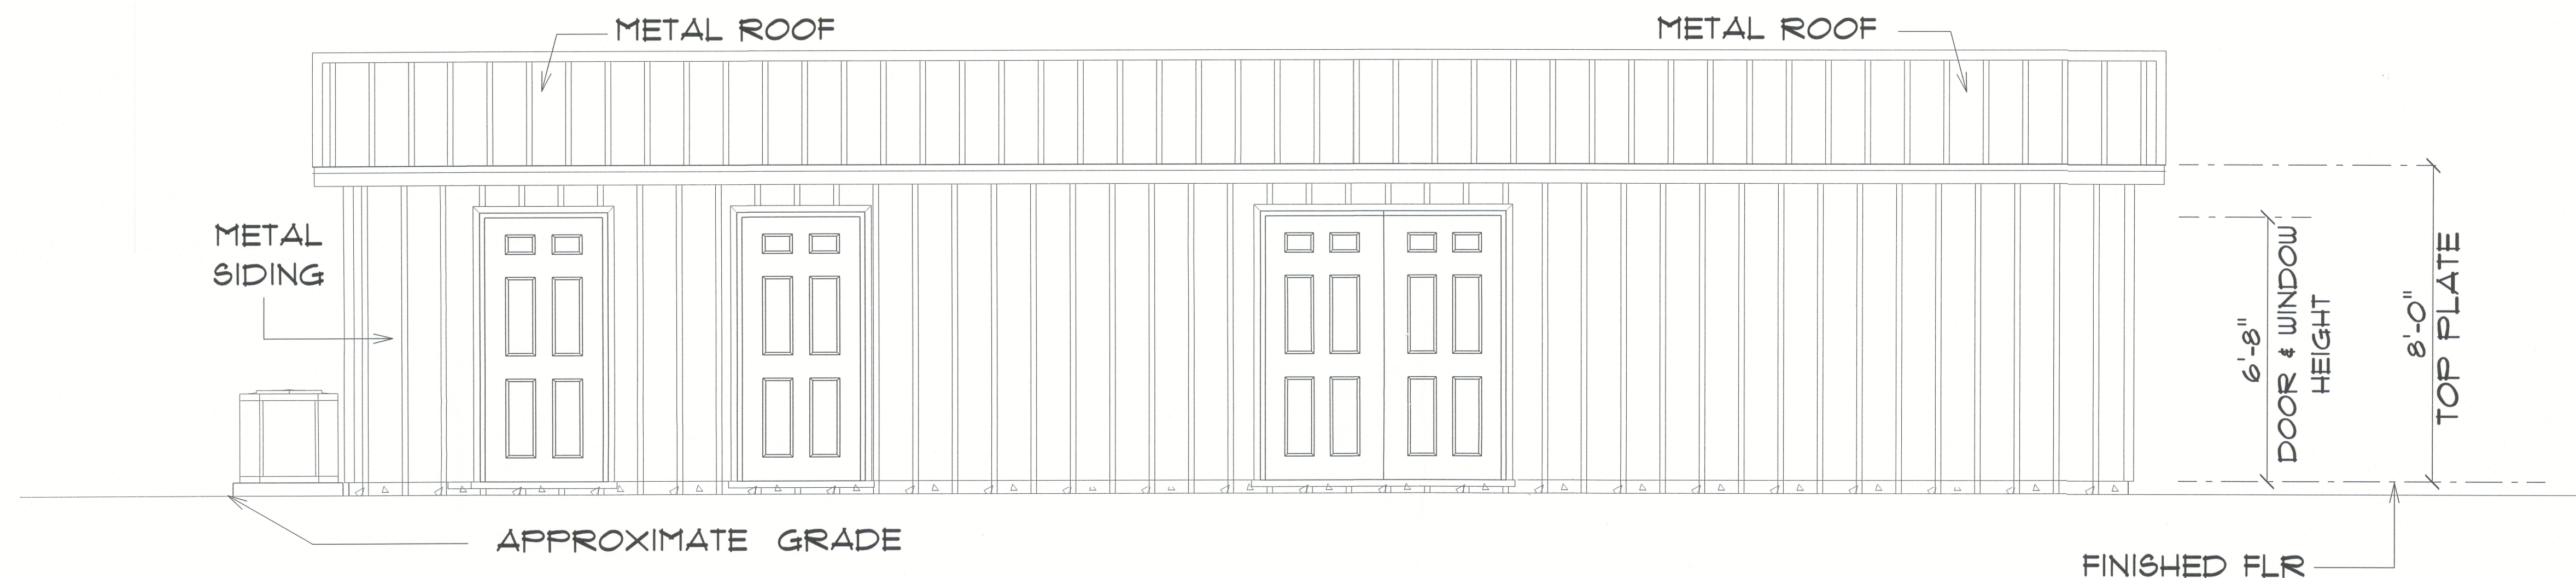

* REAR ELEVATION *

SCALE : 3/8" = 1'-0"

NOTE: 12" OVERHANG GABLE ENDS
18" OVERHANG ALL OTHER EAVES

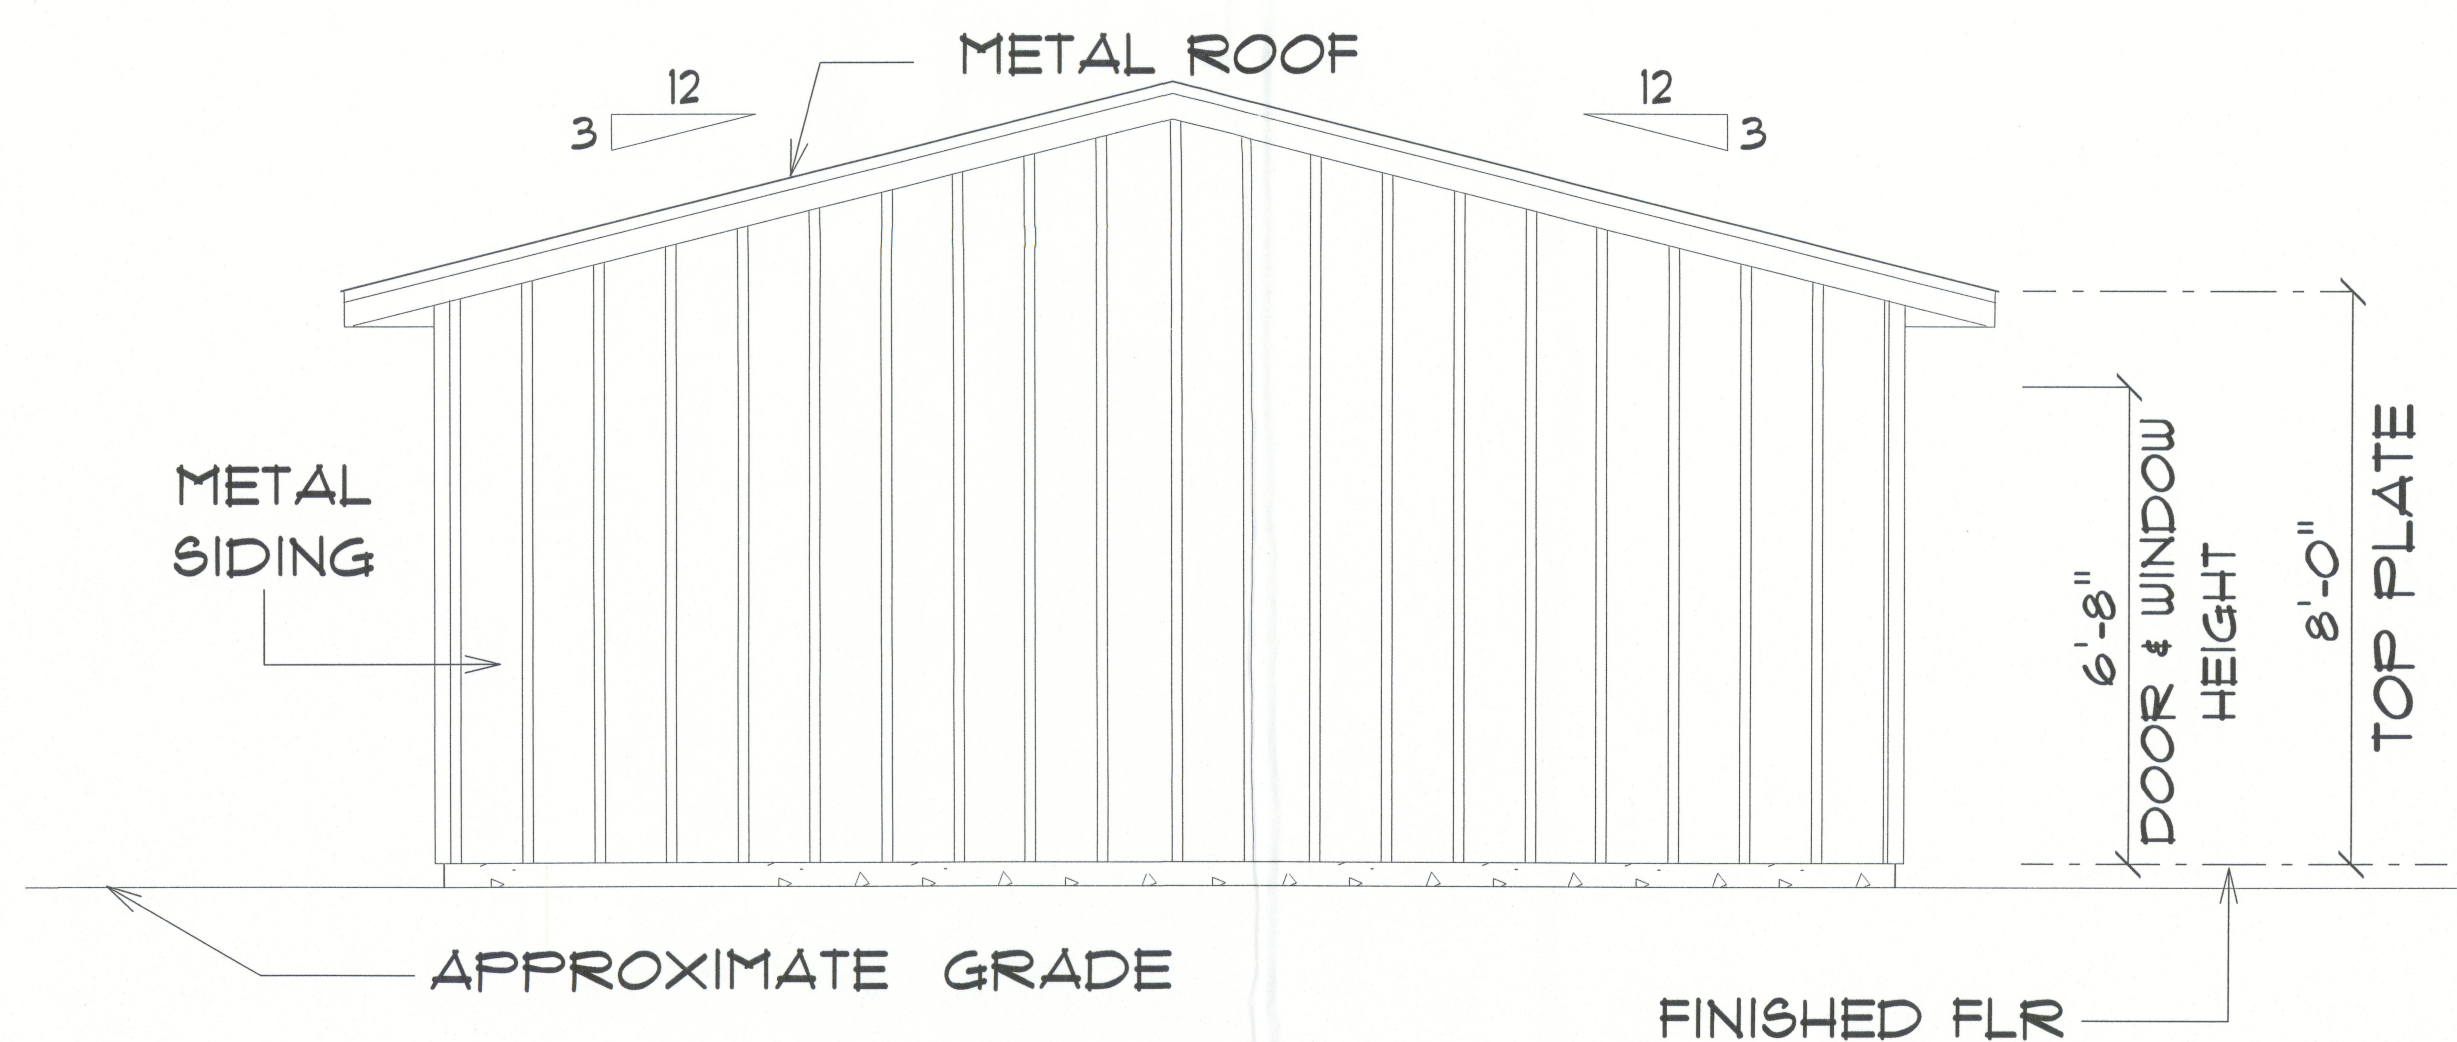

* LEFT ELEVATION *

SCALE : 3/8" = 1'-0"

NOTE: 12" OVERHANG GABLE ENDS
18" OVERHANG ALL OTHER EAVES

EXISTING BUILDING RENOVATIONS FOR:

KINGDOM CULTURE ACADEMY

COLUMBIA COUNTY, FLORIDA



JOINT VENTURED WITH



1750 NW Brown Rd.
Lake City, FL 32095
N.C.A.R.B. Certified

SHEET NUMBER

A.6

OF 9 SHEETS

