



REVISIONS	


SOFTPLAN
ARCHITECTURAL DESIGN SOFTWARE

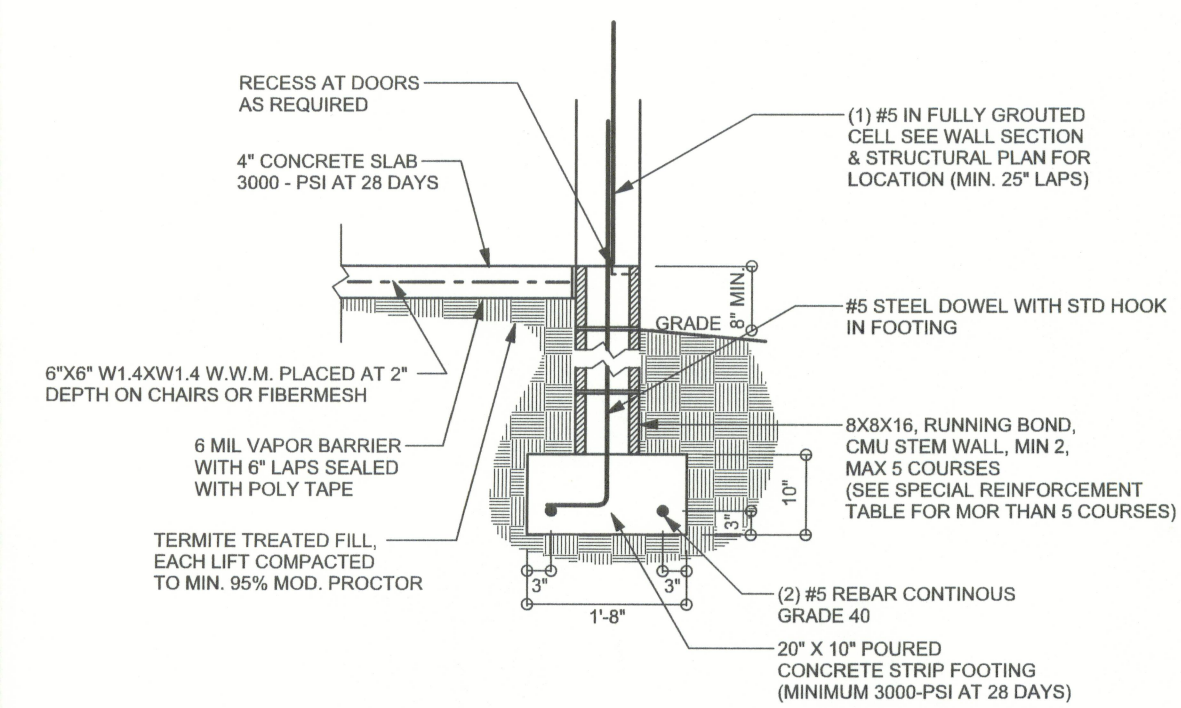


F17 STEM WALL FOOTING
S-2 SCALE: 1/2" = 1'-0"

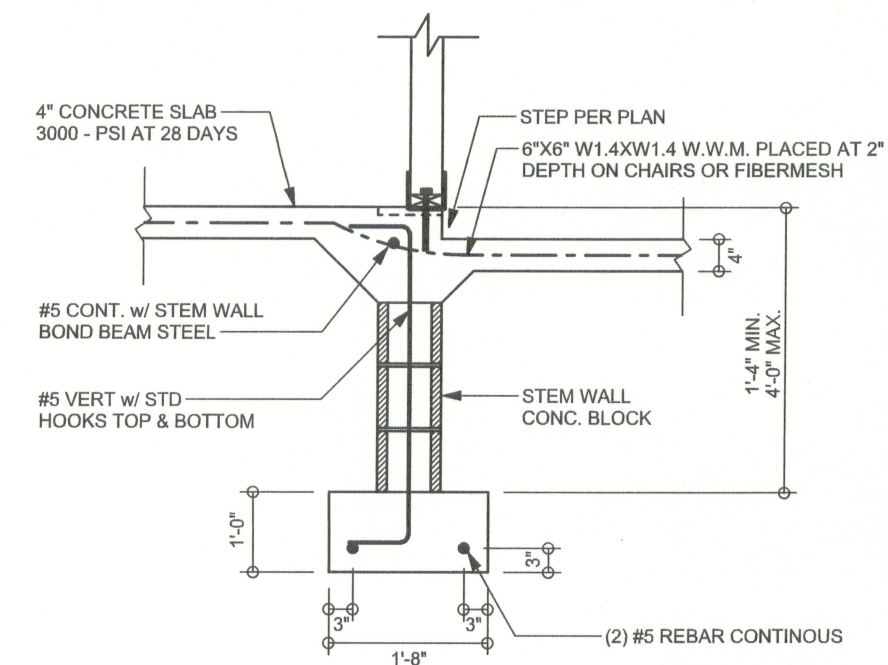


F11 ALT. INTERIOR BEARING STEP FOOTING
S-2 SCALE: 1/2" = 1'-0"

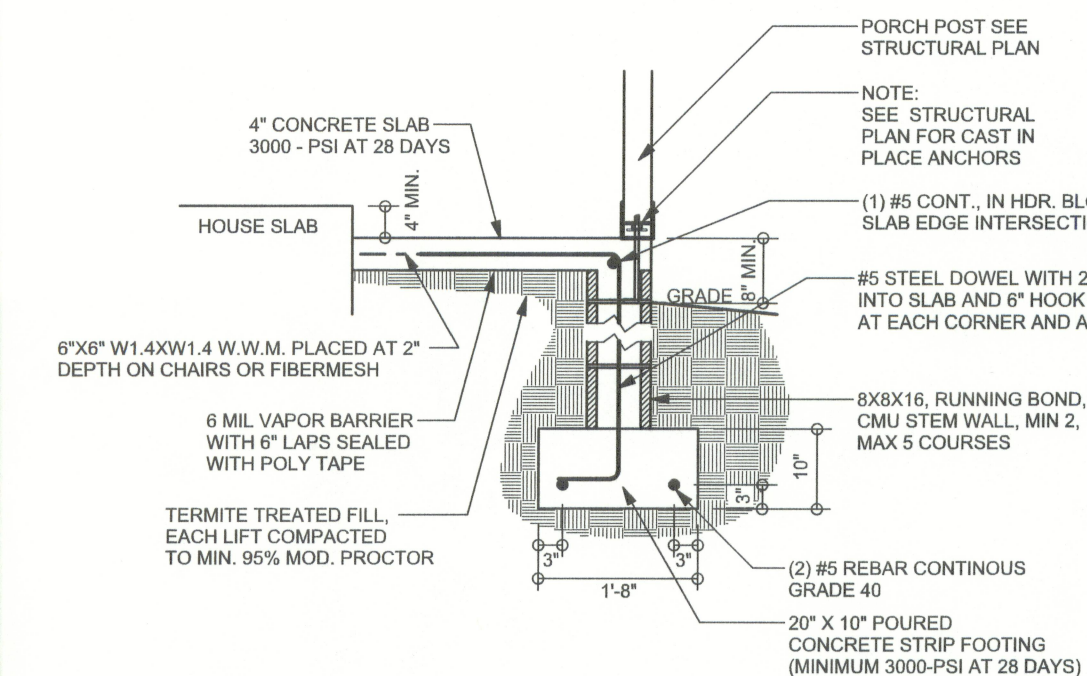


F12 ALT. STEM WALL PORCH FOOTING
S-2 SCALE: 1/2" = 1'-0"

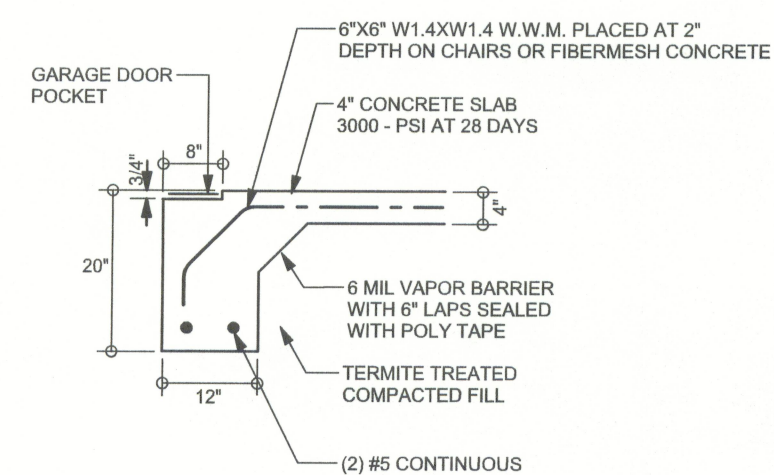


F4 GARAGE DOOR FOOTING
S-2 SCALE: 1/2" = 1'-0"

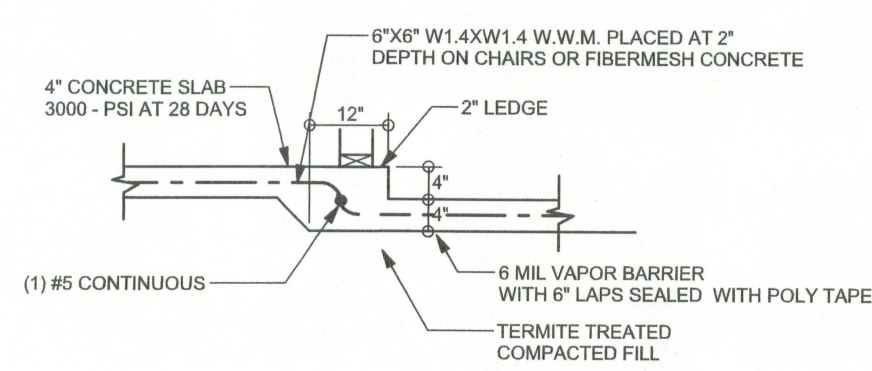

F6 TYPICAL NON - BEARING STEP FOOTING
S-2 SCALE: 1/2" = 1'-0"

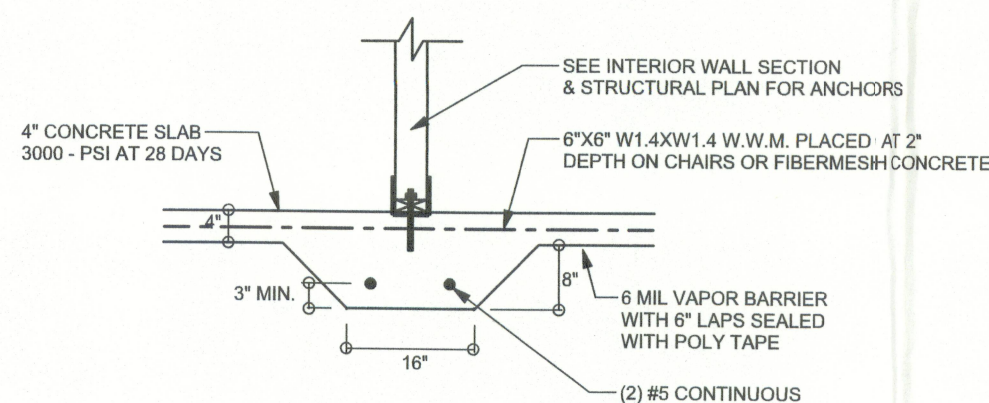

F2 INTERIOR BEARING FOOTING
S-2 SCALE: 1/2" = 1'-0"

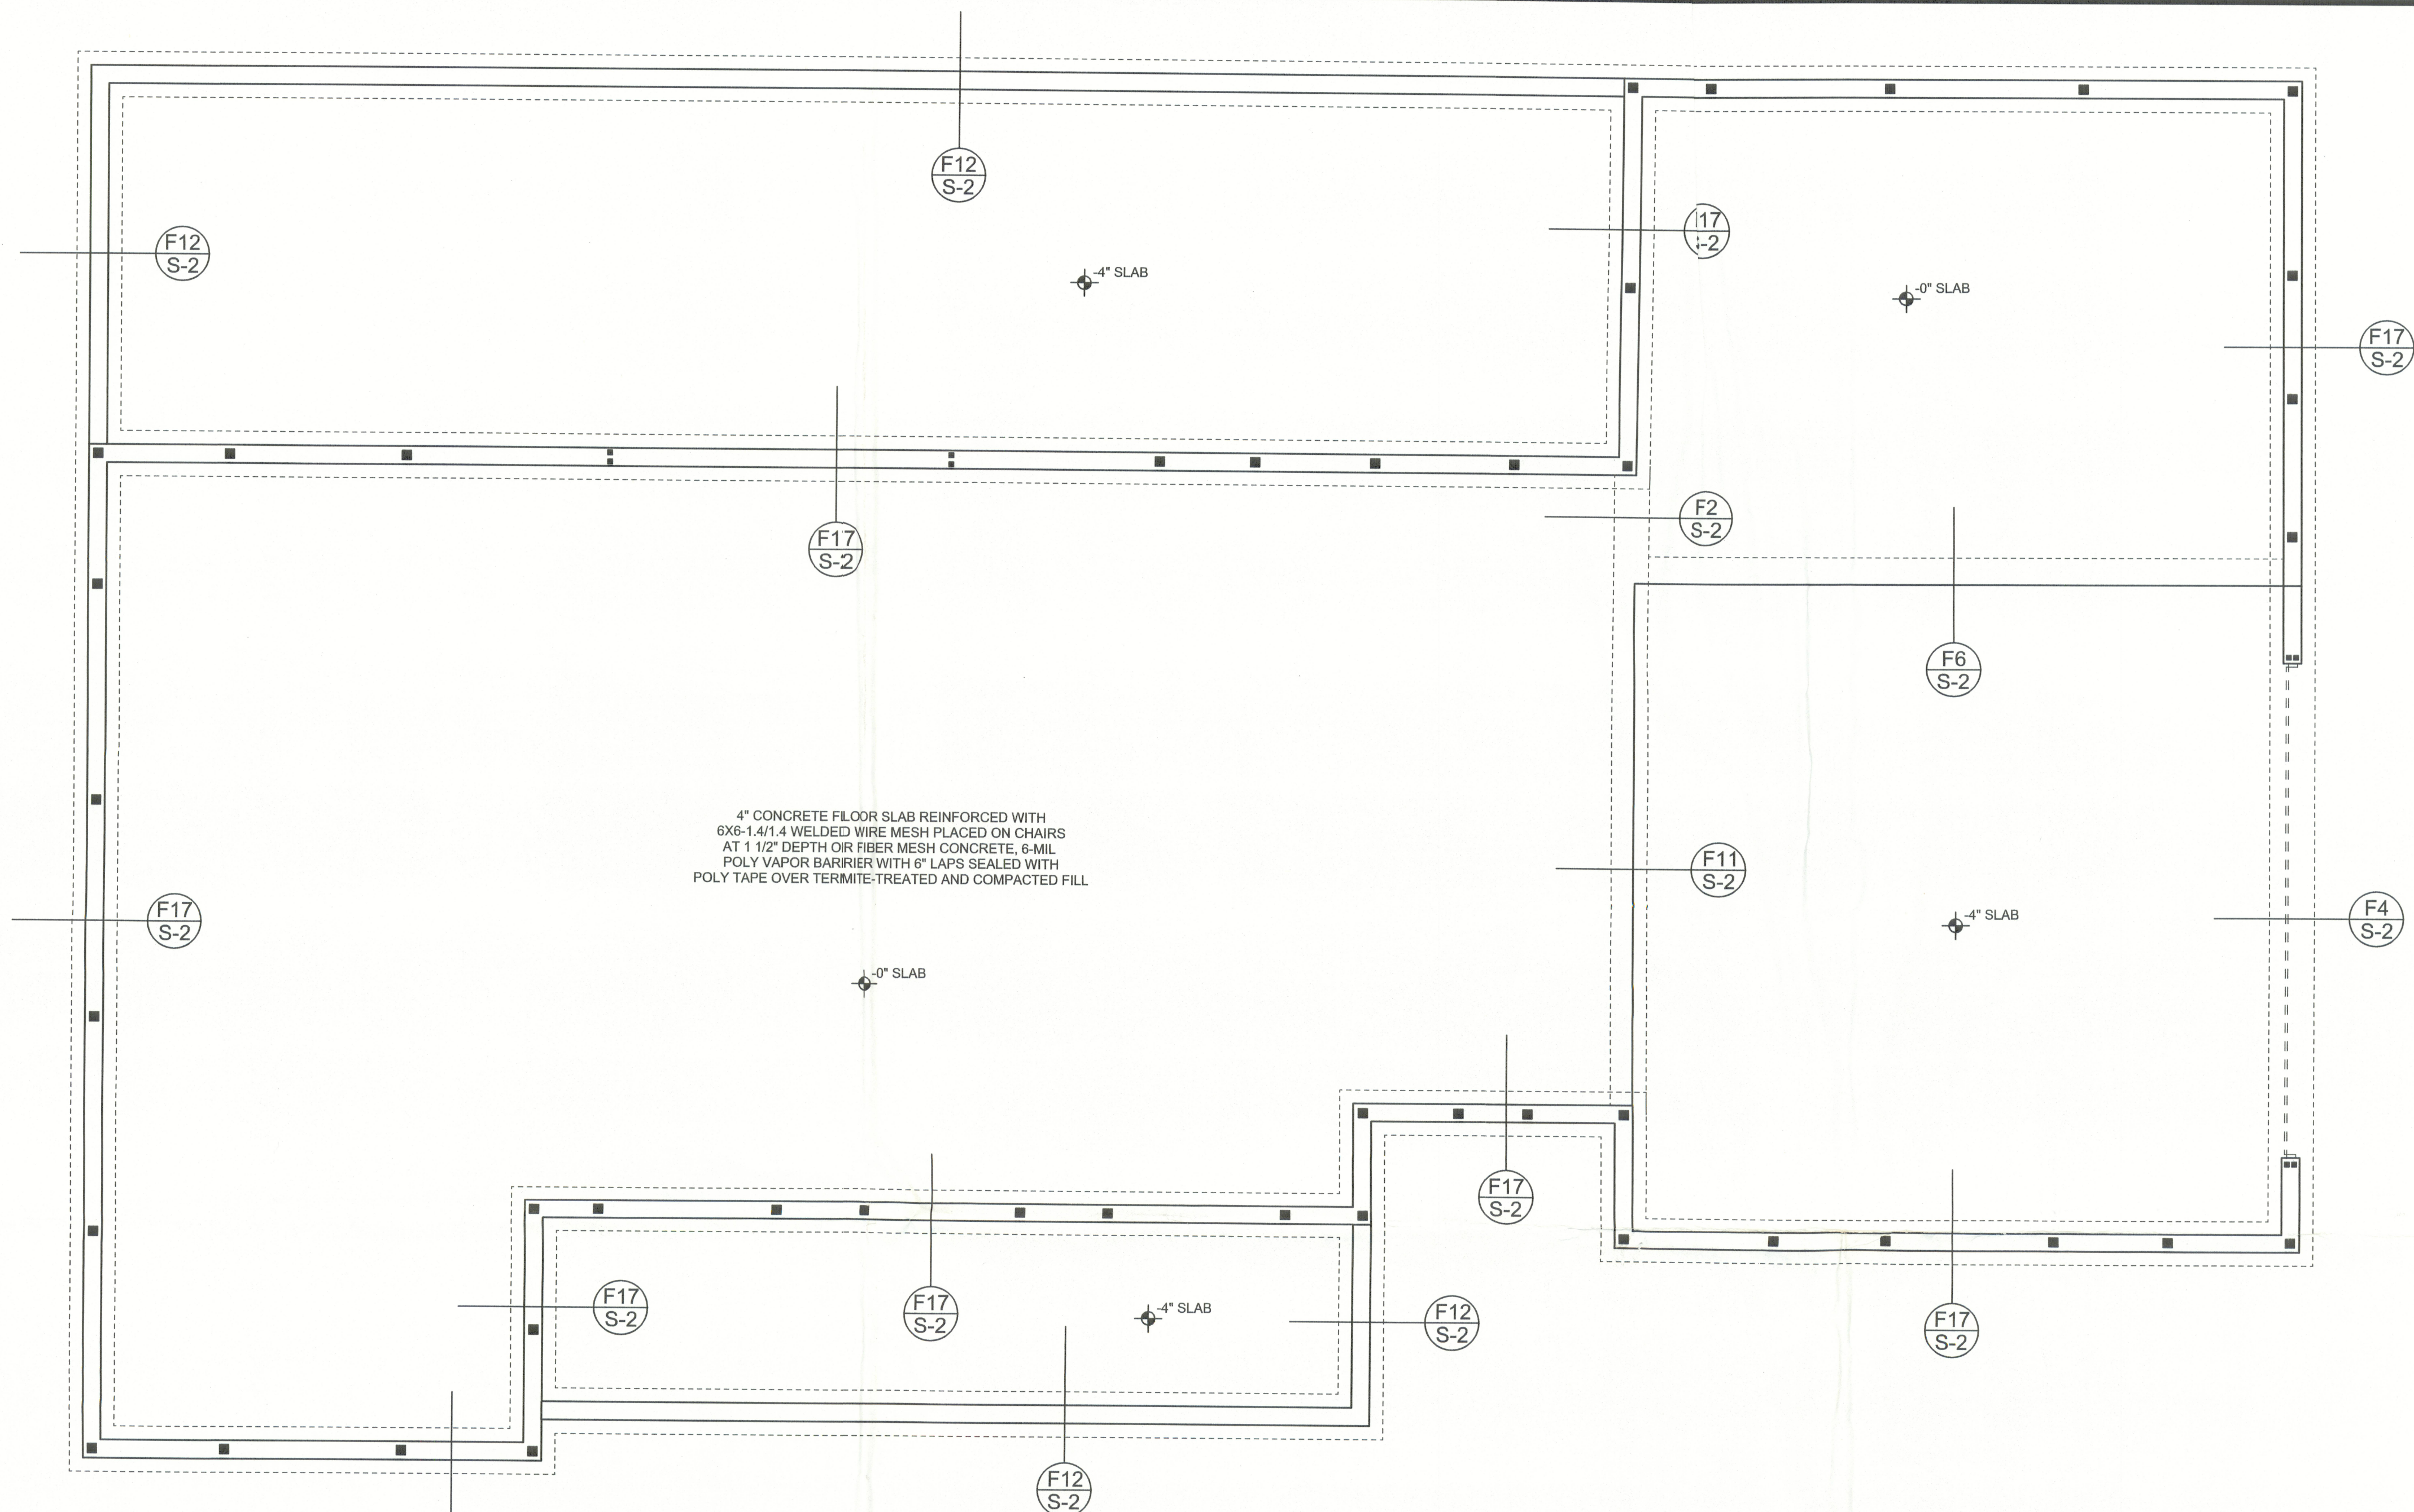

FOUNDATION PLAN
SCALE: 1/4" = 1'-0"
DIMENSIONS ON STRUCTURAL SHEETS
ARE NOT EXACT. REFER TO ARCHITECTURAL
FLOOR PLAN FOR ACTUAL DIMENSIONS

**ADDENDUM TO PERMIT #23741
TO CHANGE PORCH FOOTERS
FROM MONO FOOTERS TO STEMWALL**

David & Judith
Onorati Residence

ADDRESS:
Columbia County, Florida

Mark Disosway P.E.
P.O. Box 868
Lake City, Florida 32056
Phone: (386) 754 - 5419
Fax: (386) 269 - 4871

PRINTED DATE:
November 01, 2005

DRAWN BY: David Disosway	CHECKED BY:
-----------------------------	-------------

FINALS DATE:
14 / Sep / 05

JOB NUMBER:
509064

DRAWING NUMBER
S-2

OF 3 SHEETS