
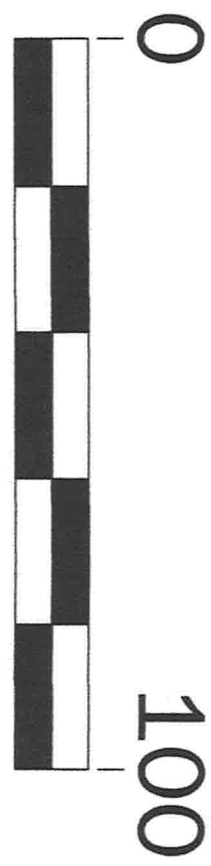
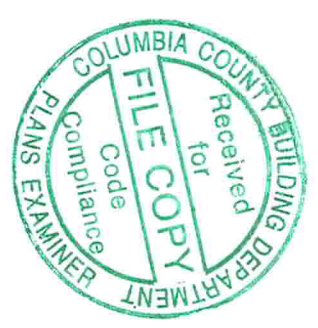
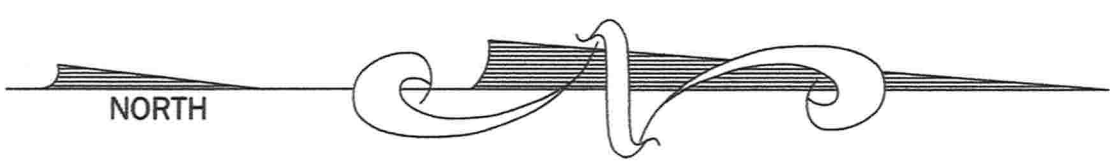


SW Durant St


58

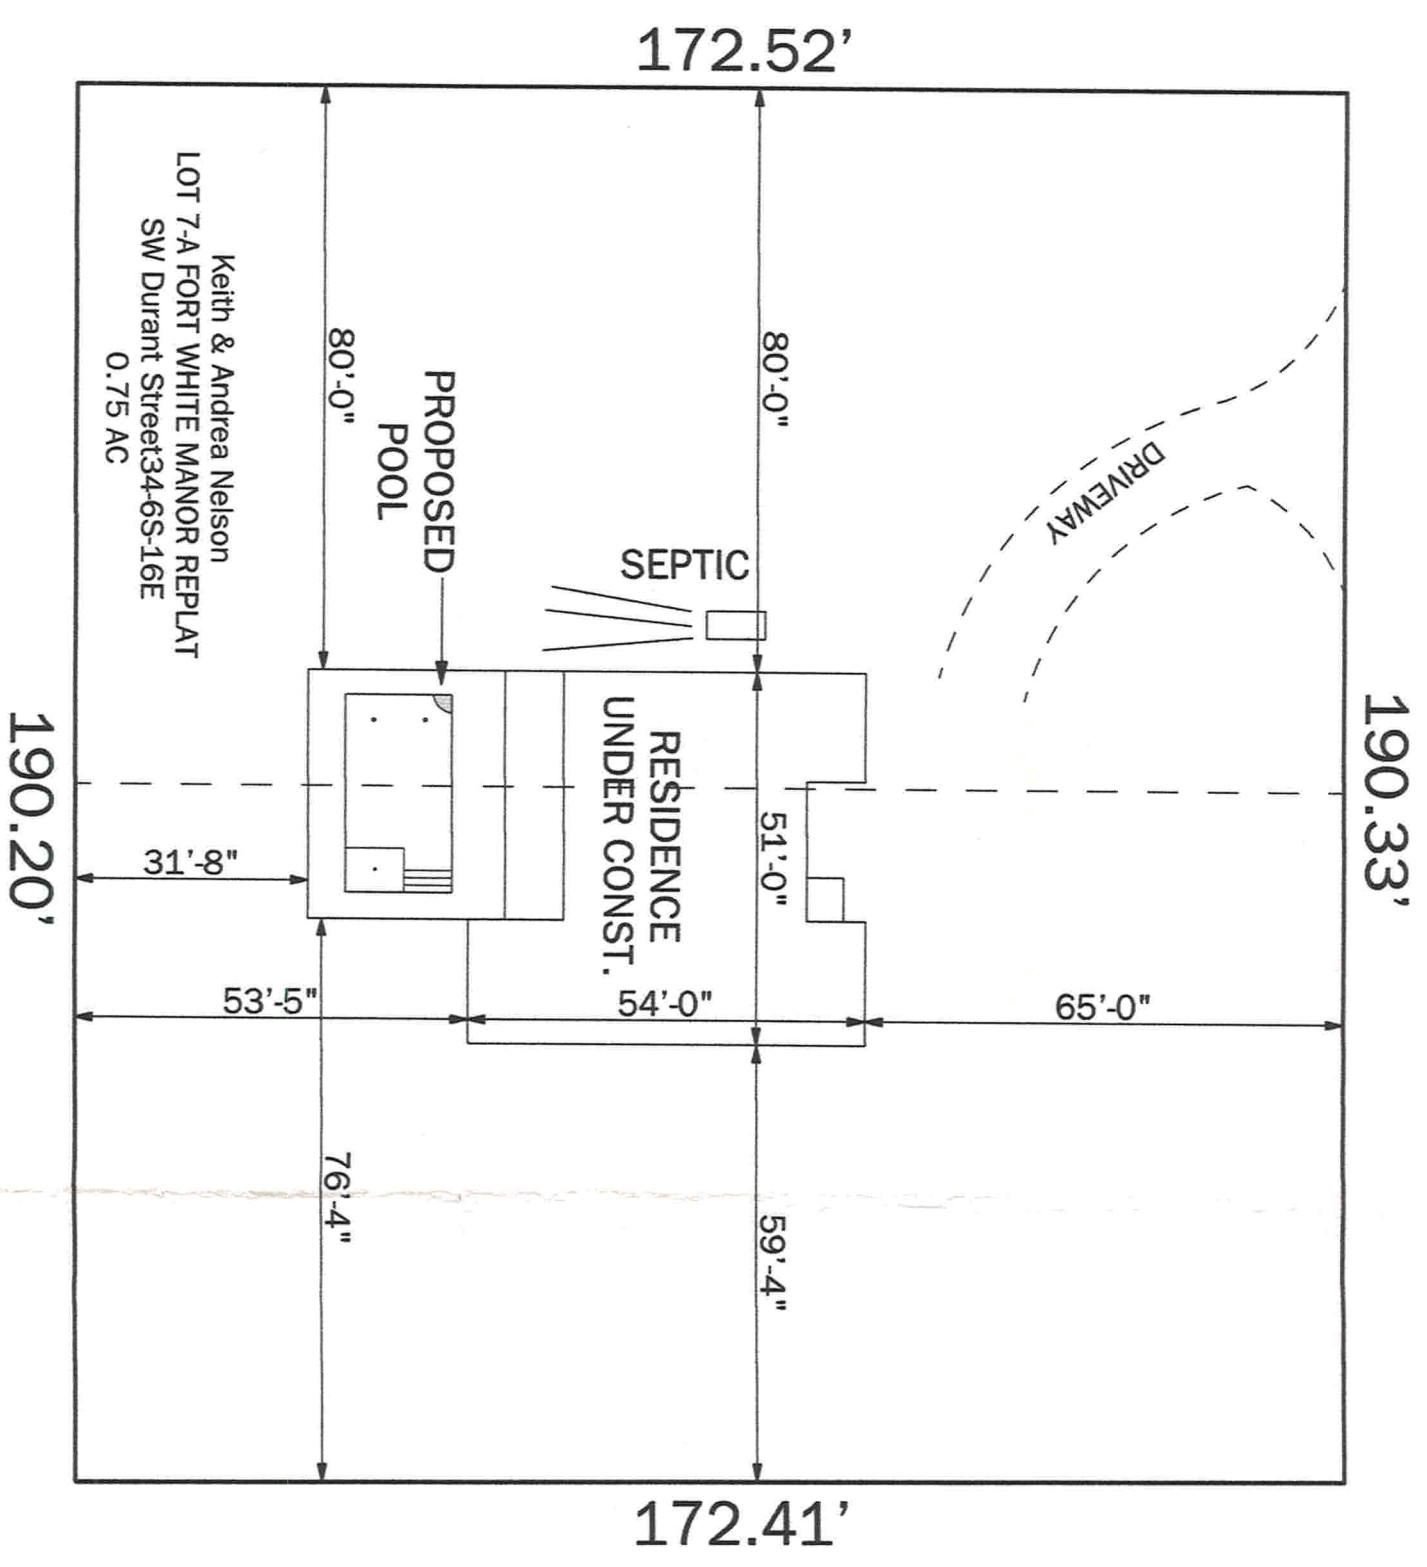

GRAPHIC SCALE


SITE PLAN

SCALE: N.T.S.

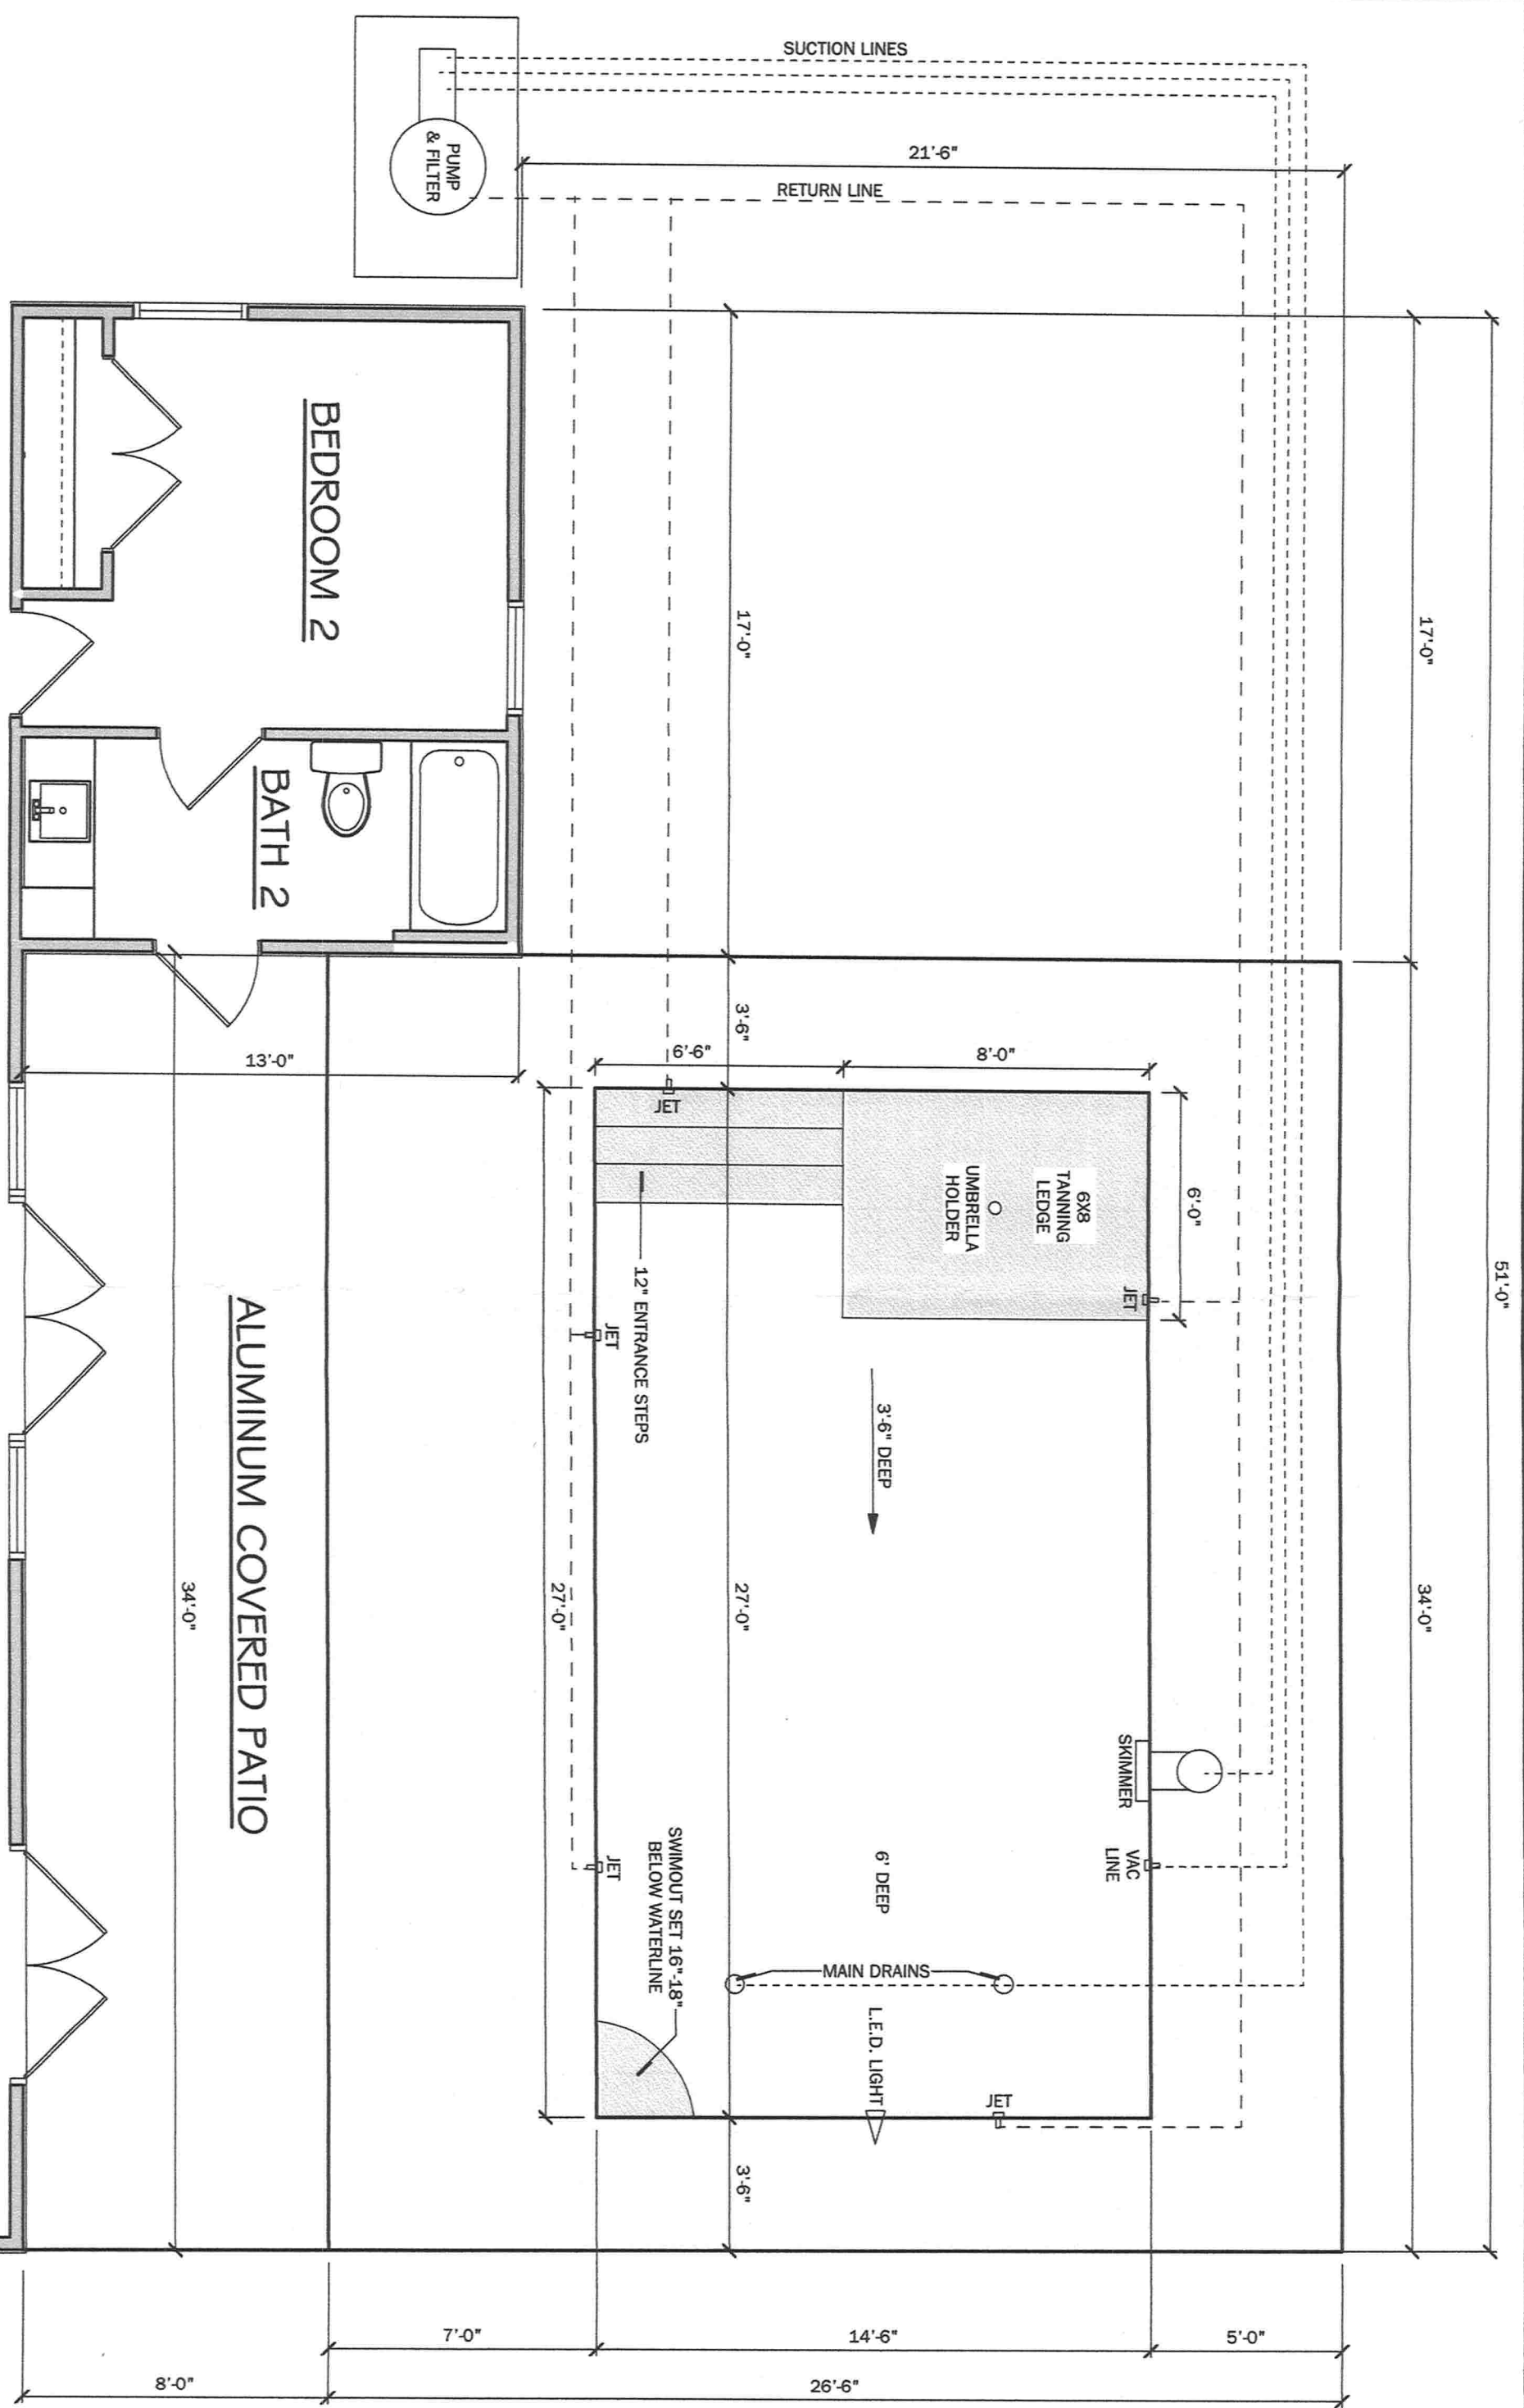

POOL LAYOUT

SCALE: 1/4" = 1'-0"

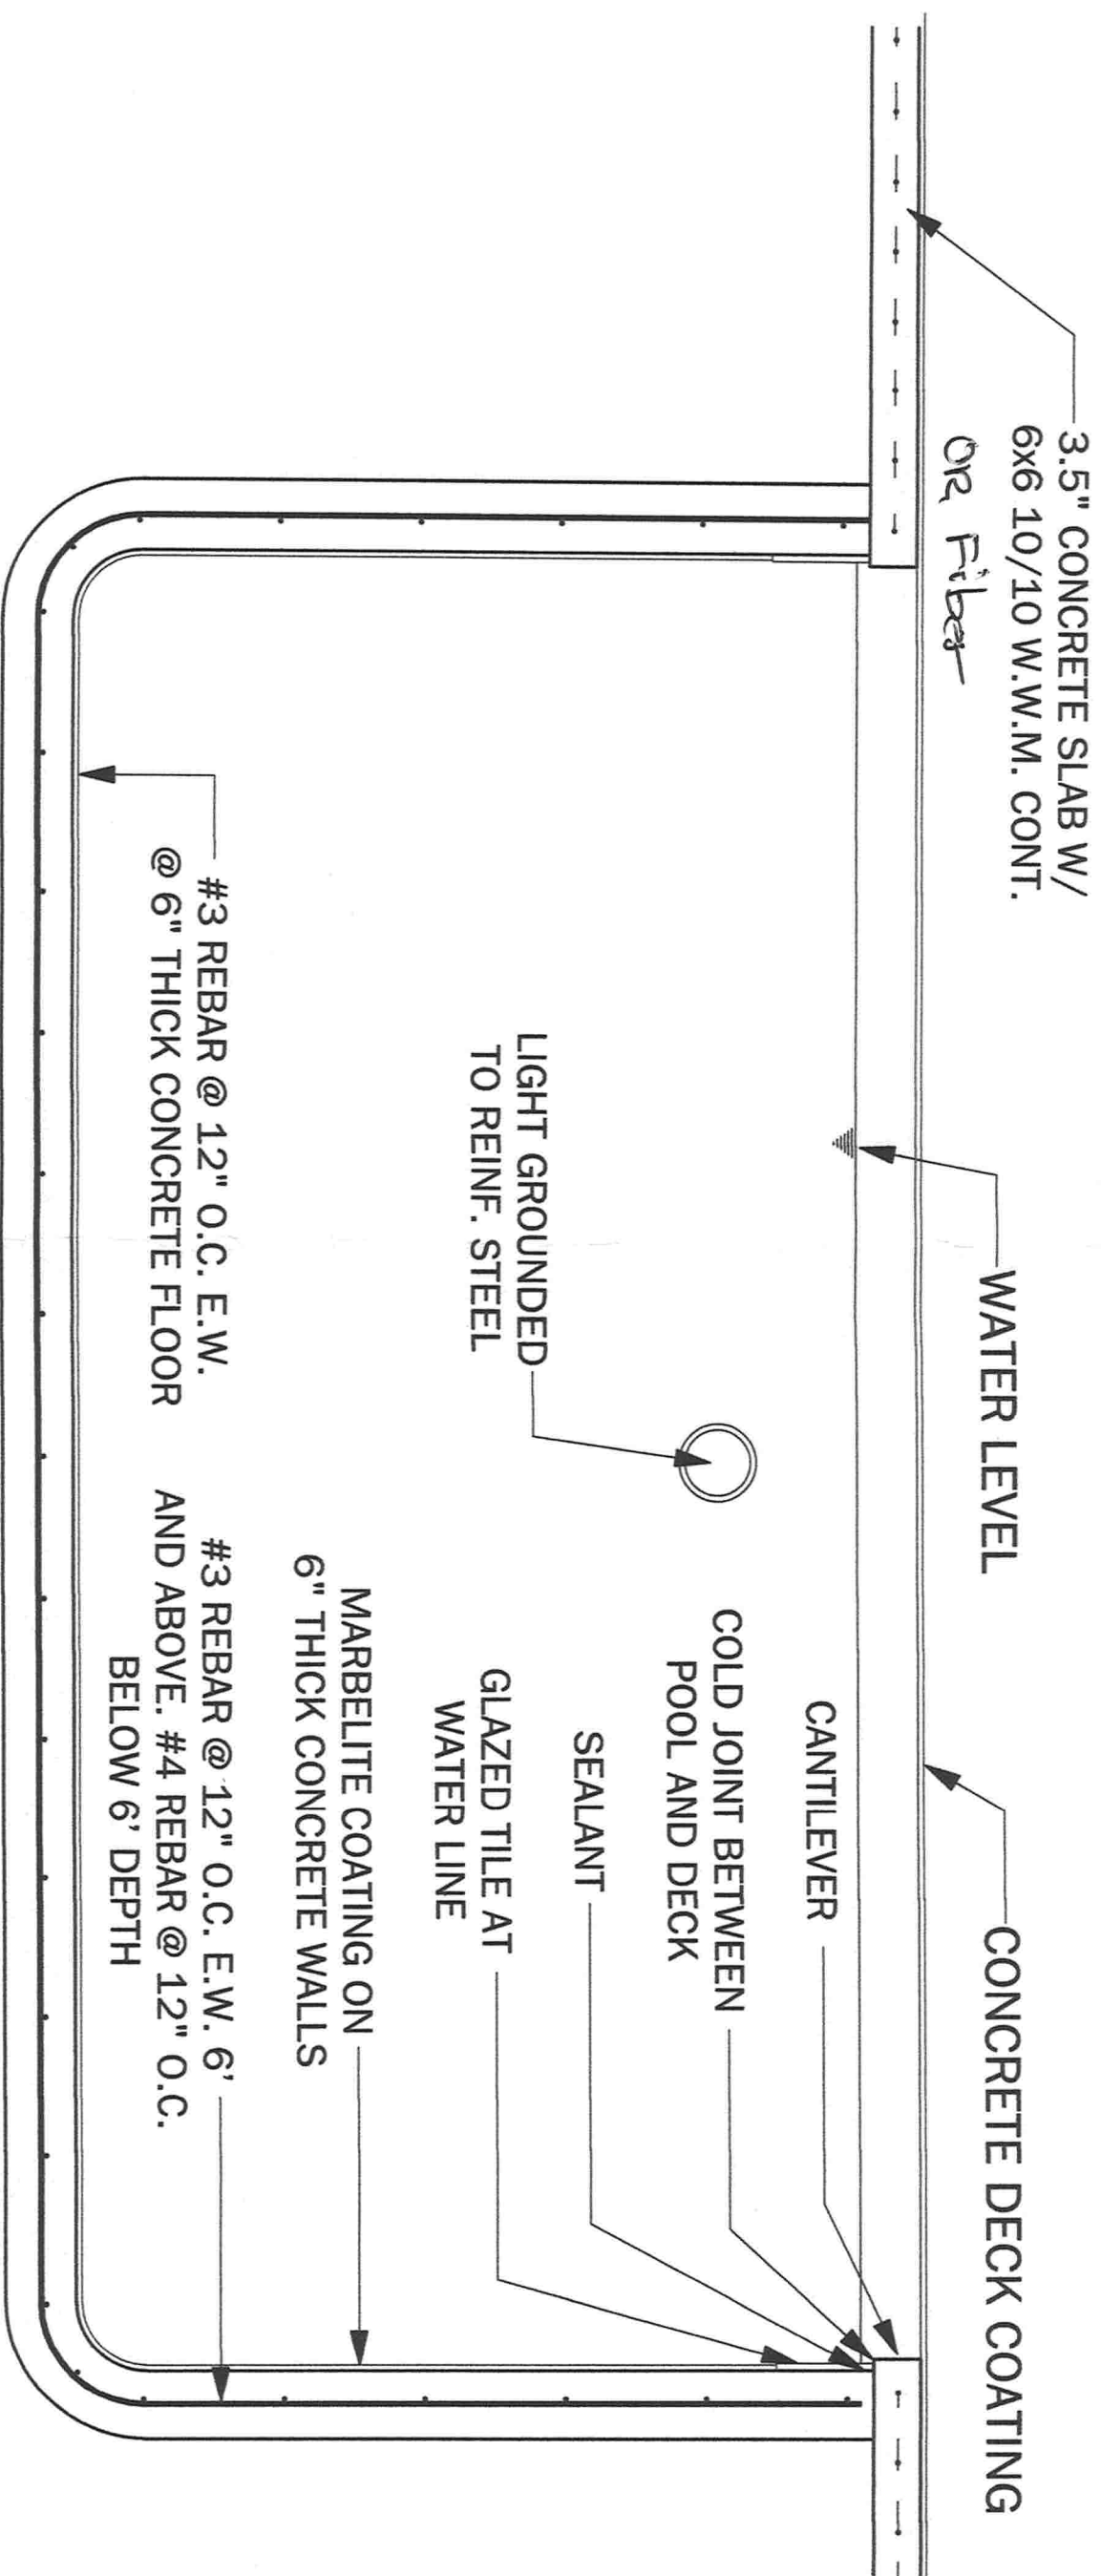

TYP. POOL SECTION

SCALE: 3/8" = 1'-0"