


SITE PLAN

Address: 4208 Carpenter Rd
City, State, ZIP: Lake City Florida 32024
County: USA
Scale 1"=80'

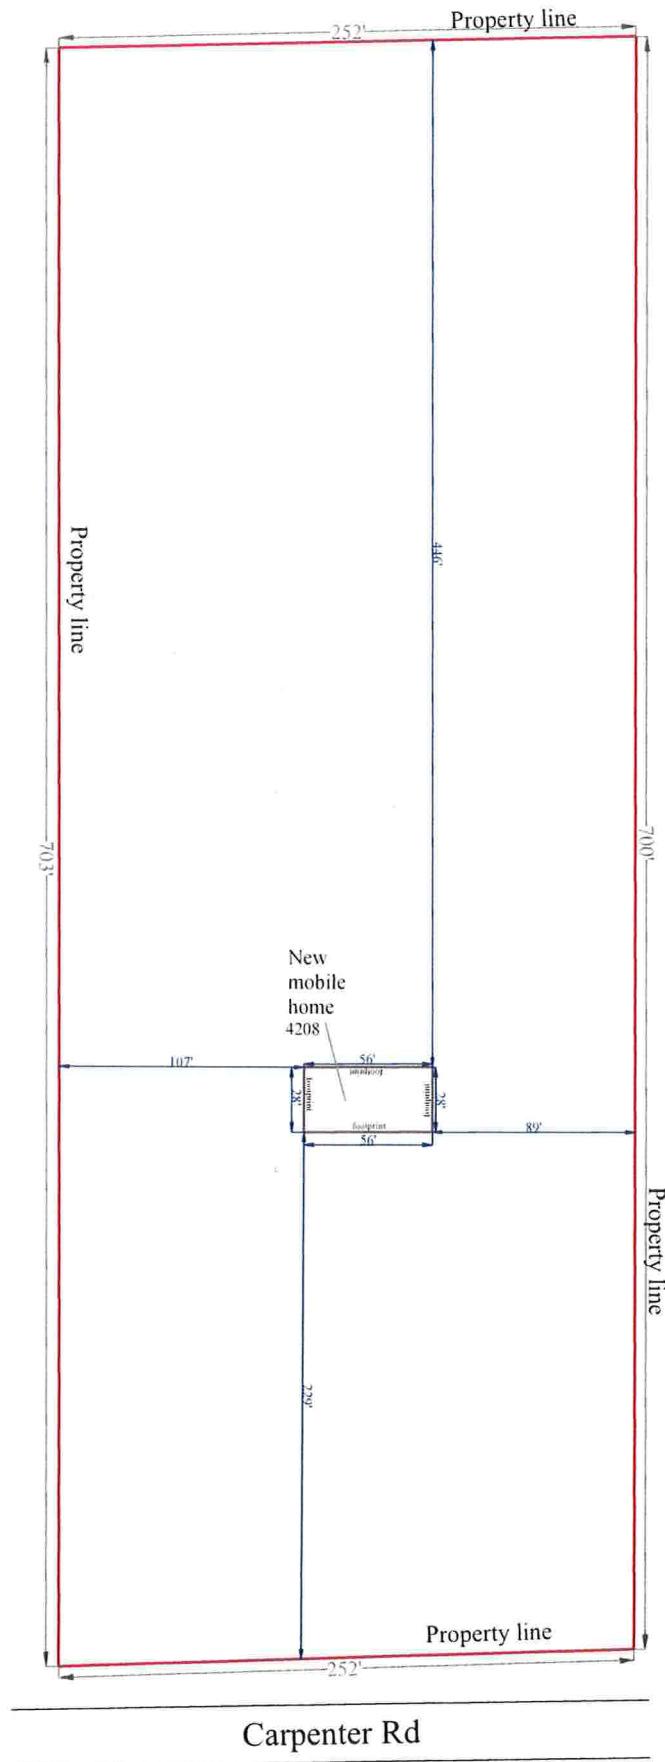

47633