

192x112

SITE PLAN CHECKLIST


- ✓ 1) Property Dimensions
- ✓ 2) Footprint of proposed and existing structures (including decks), label these with existing addresses
- ✓ 3) Distance from structures to all property lines
- ✓ 4) Location and size of easements
- ✓ 5) Driveway path and distance at the entrance to the nearest property line
- ✓ 6) Location and distance from any waters; sink holes; wetlands; and etc.
- ✓ 7) Show slopes and or drainage paths
- ✓ 8) Arrow showing North direction

SITE PLAN EXAMPLE


Revised 7/1/15

NOTE:

This site plan can be copied and used with the 911 Addressing Dept. application forms.

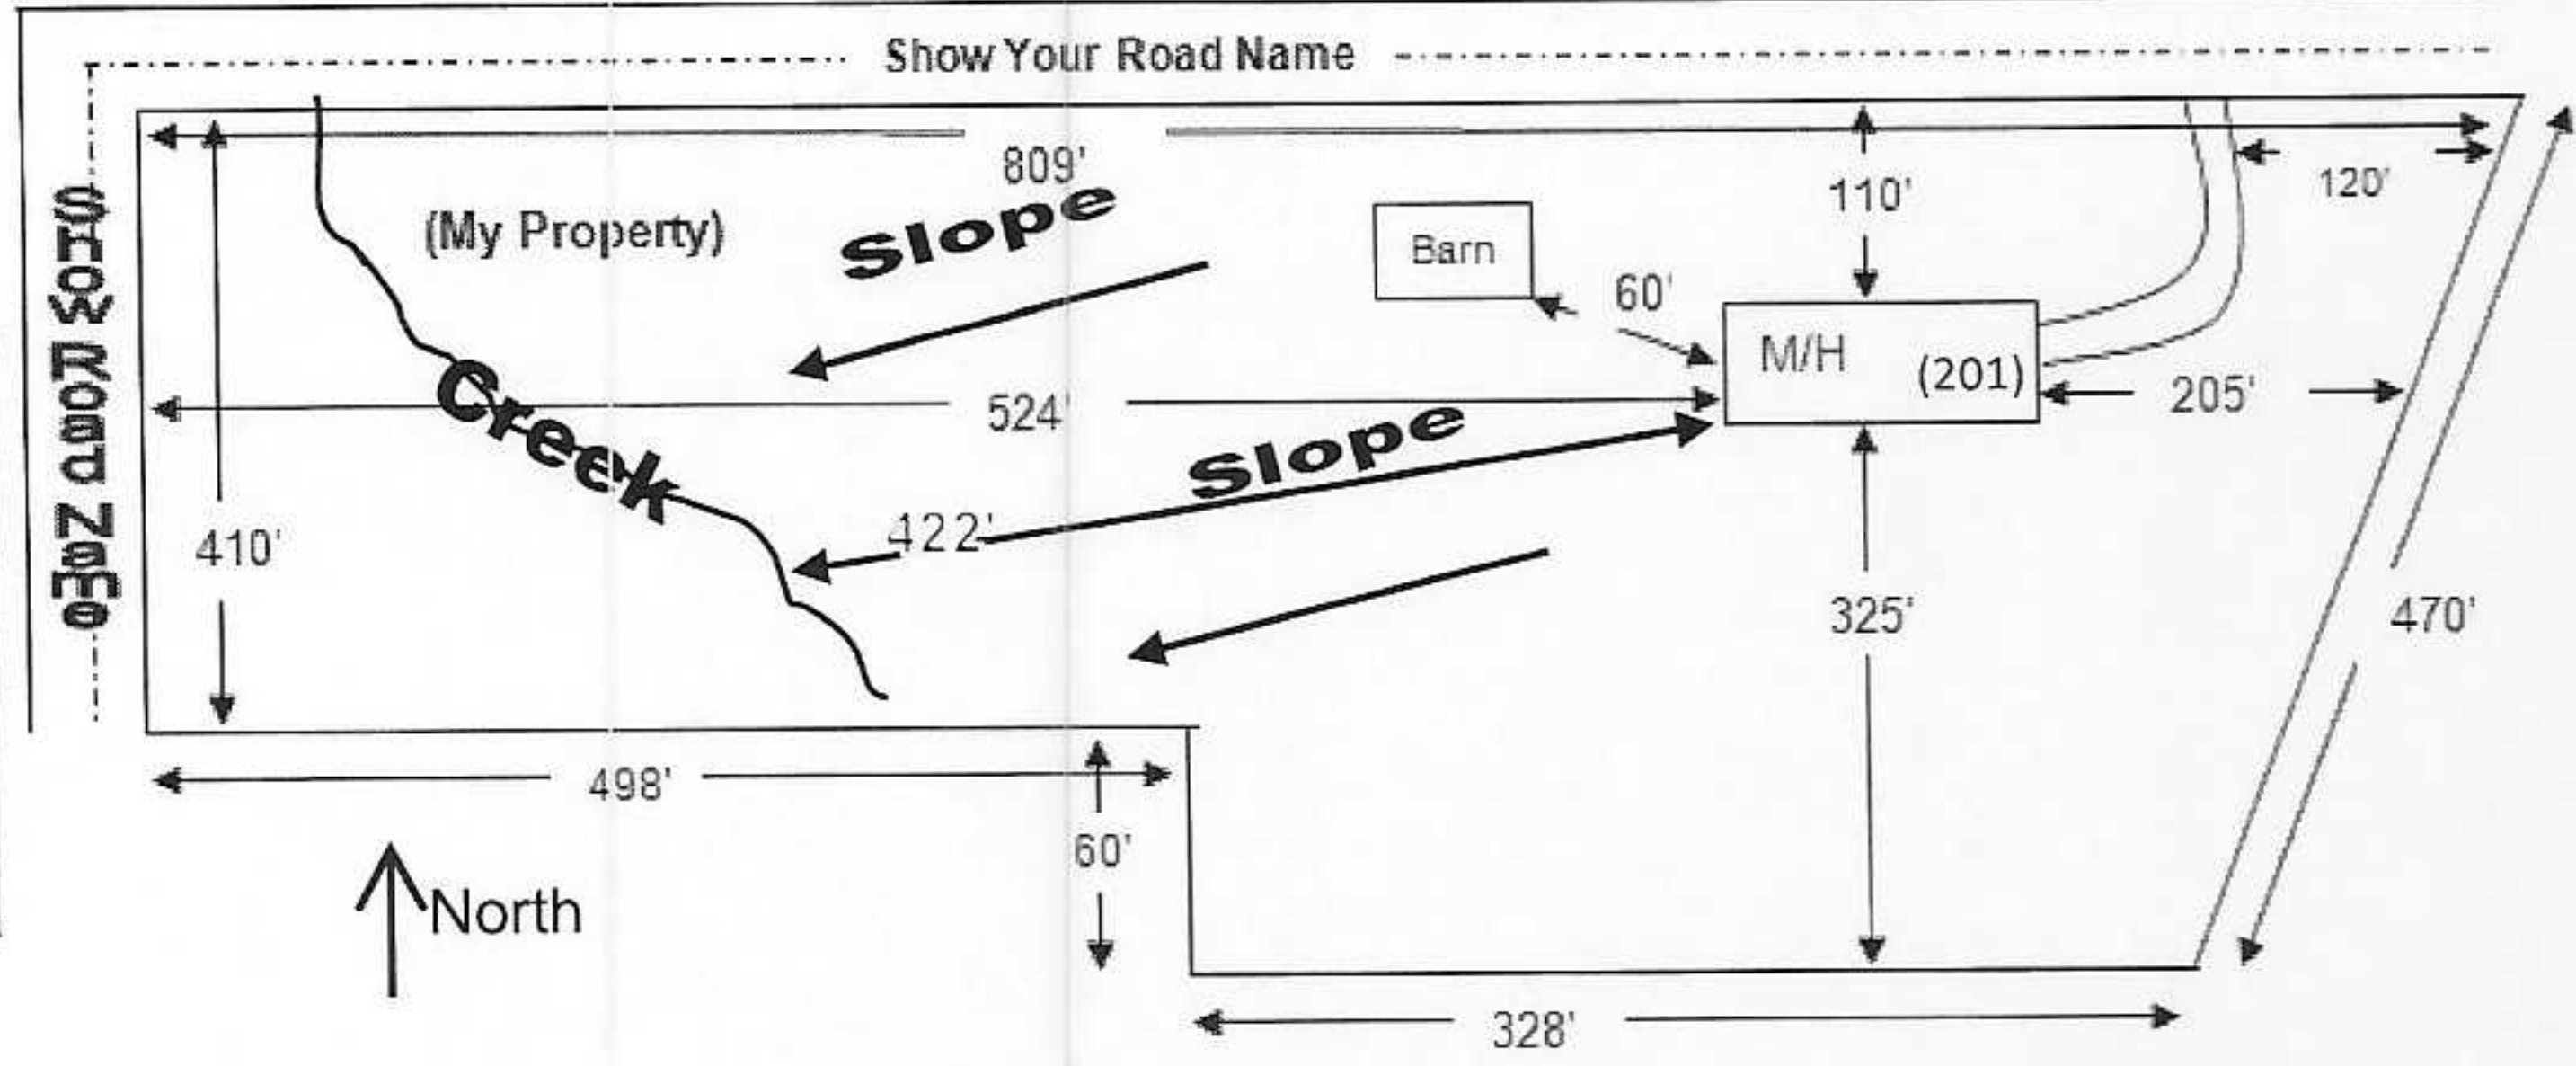

112

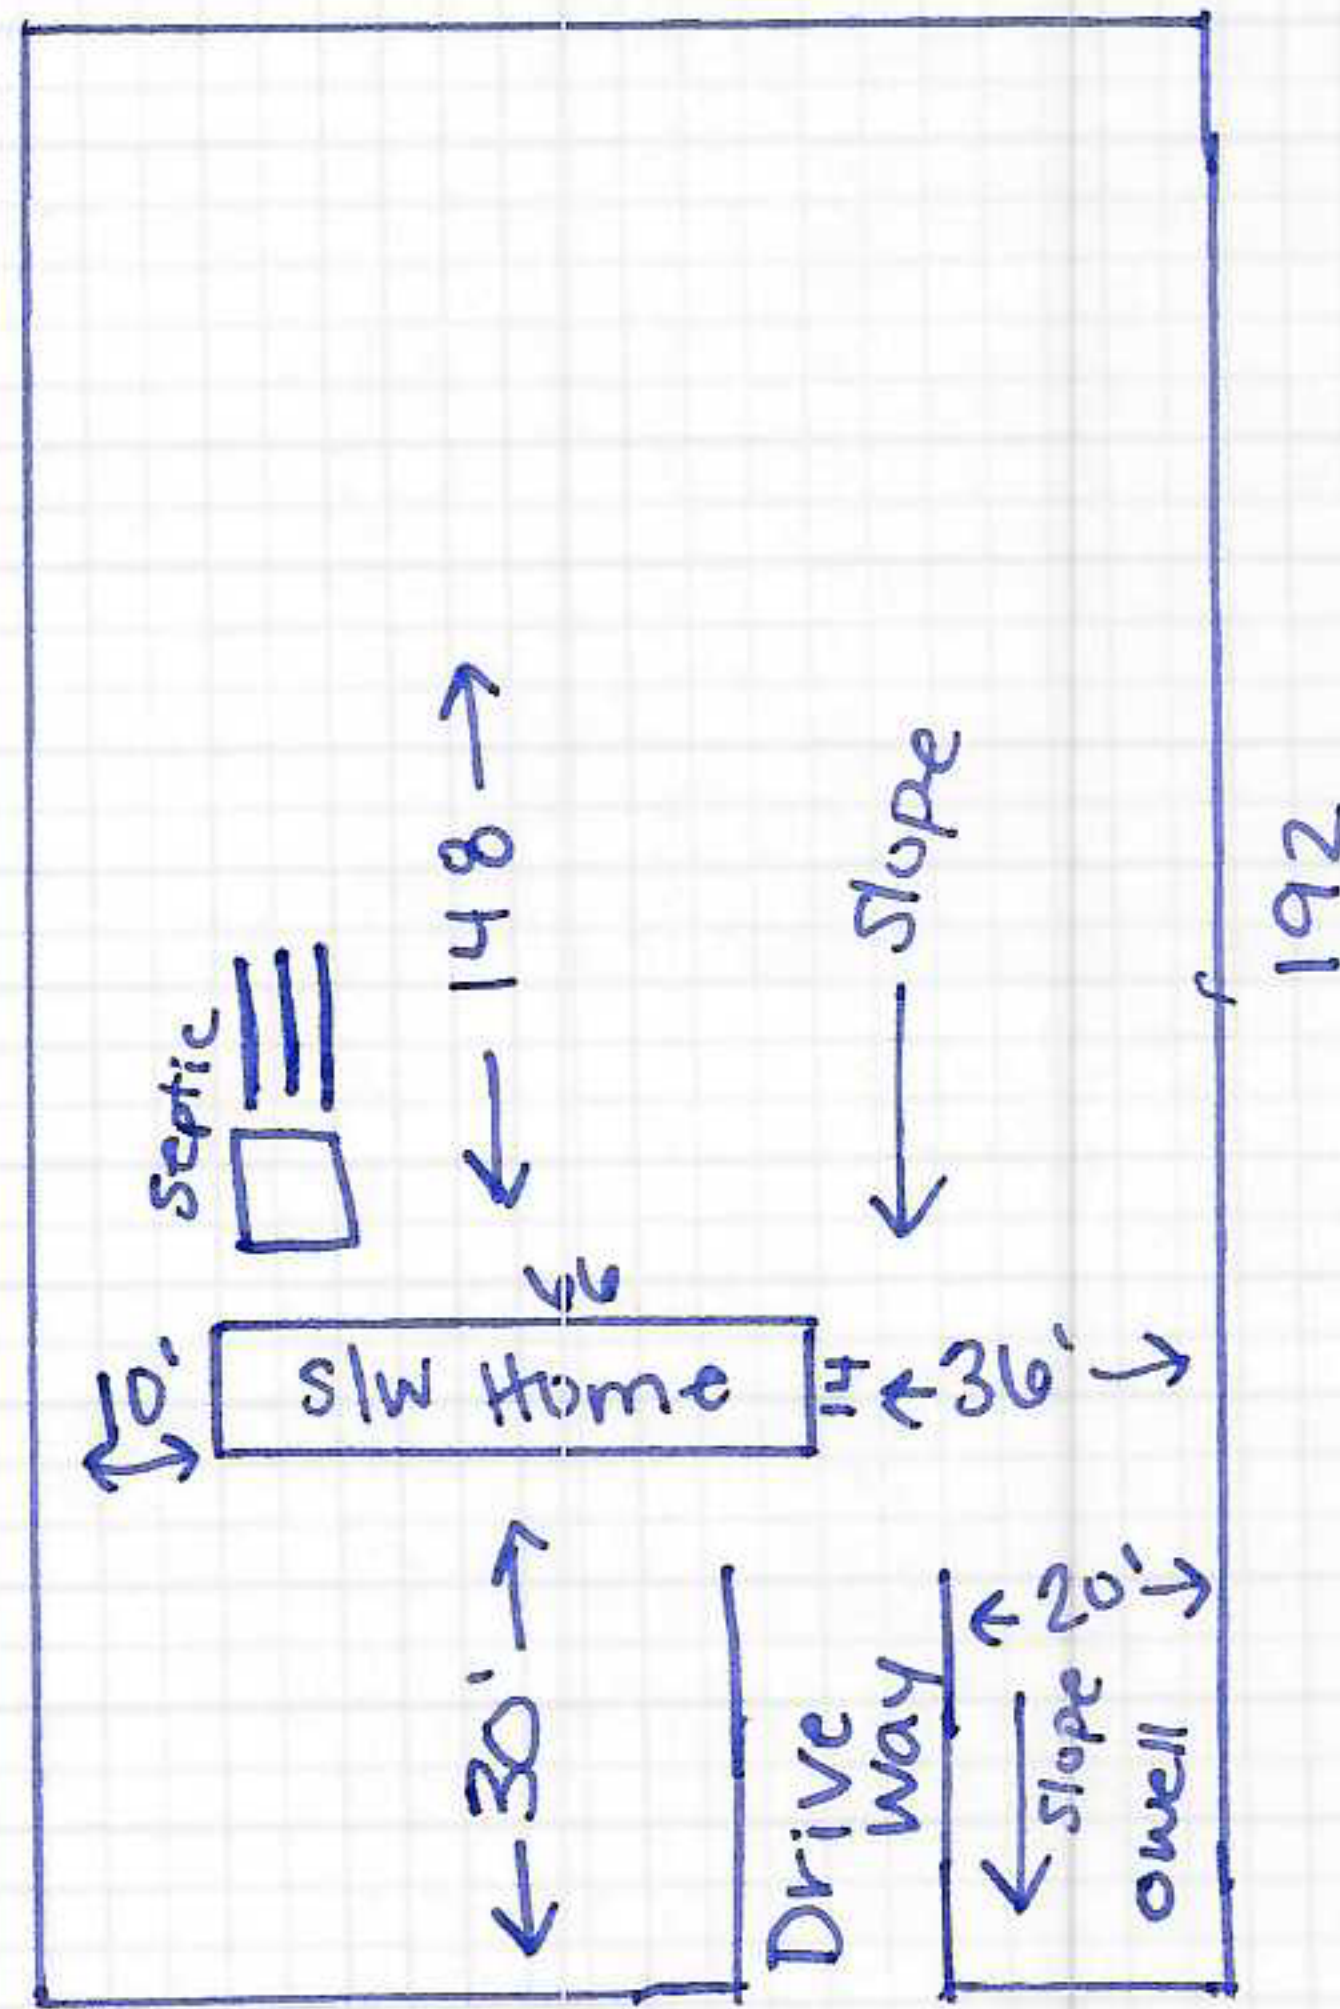

699 NE double
Run Rd
Lake city FL

Driveway = 15x20

No Water, Sink
Holes, or Wetland

Septic & Well
is 75' apart

N*