

NO	DATE	REVISION
1	5/23/24	INITIAL RELEASE



CUSTOMER APPROVAL


APPROVAL

SYKES NEW RESIDENCE
LAKE CITY, FLORIDA
COLUMBIA COUNTY

DATE
4/24/24
DESIGNED BY
R.W
DRAWN BY
R.W
CHECKED BY
R.W
DWG. NO.

A-2
ELEVATIONS

SCALE: 1/4" = 1'-0"

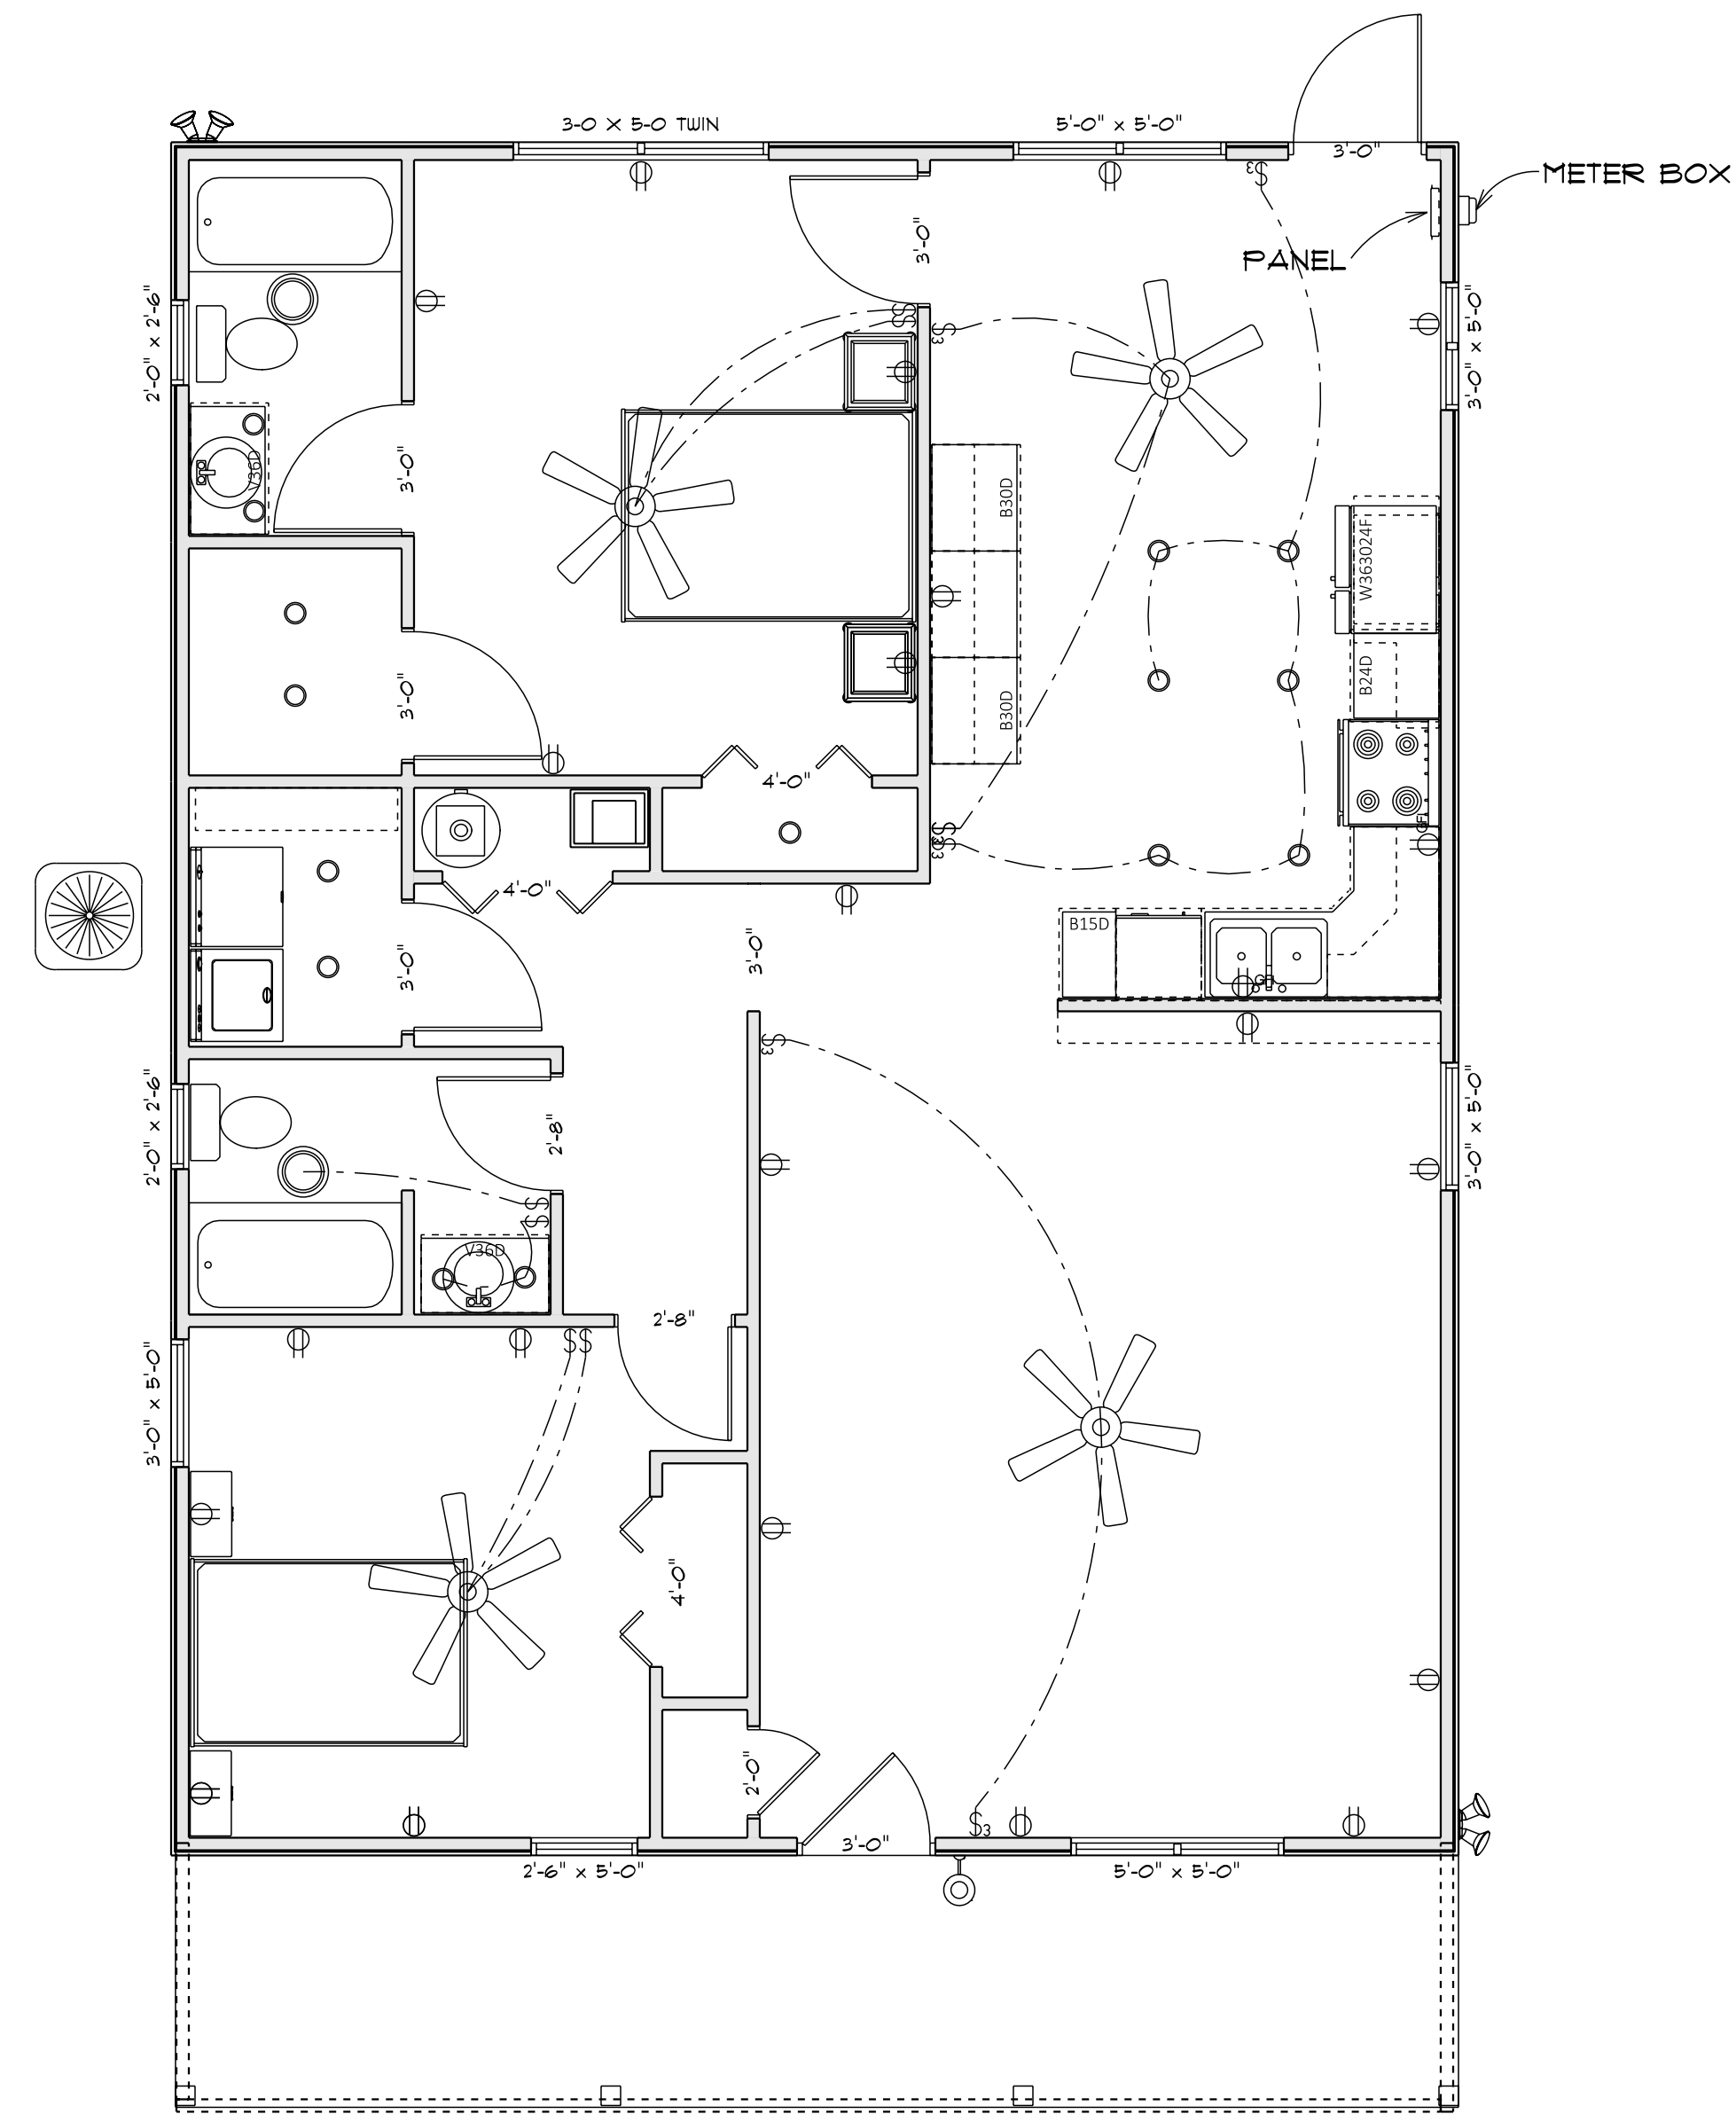

DATE
05/24/24
DESIGNED BY
R.W
DRAWN BY
R.W
CHECKED BY
R.W
DWG. NO.

A-3
ELECTRICAL
PLAN

SYKES NEW RESIDENCE
LAKE CITY, FLORIDA
COLUMBIA COUNTY

APPROVAL

CUSTOMER APPROVAL

NO	DATE	REVISION
1	5/24/24	INITIAL RELEASE



Whiddon
Construction
Company

582 NW Bank Loop, Lake City, FL 32065
(904) 754-1787 or (352) 867-0812

FLORIDA STATE LICENSE NO.
CRC-546205