

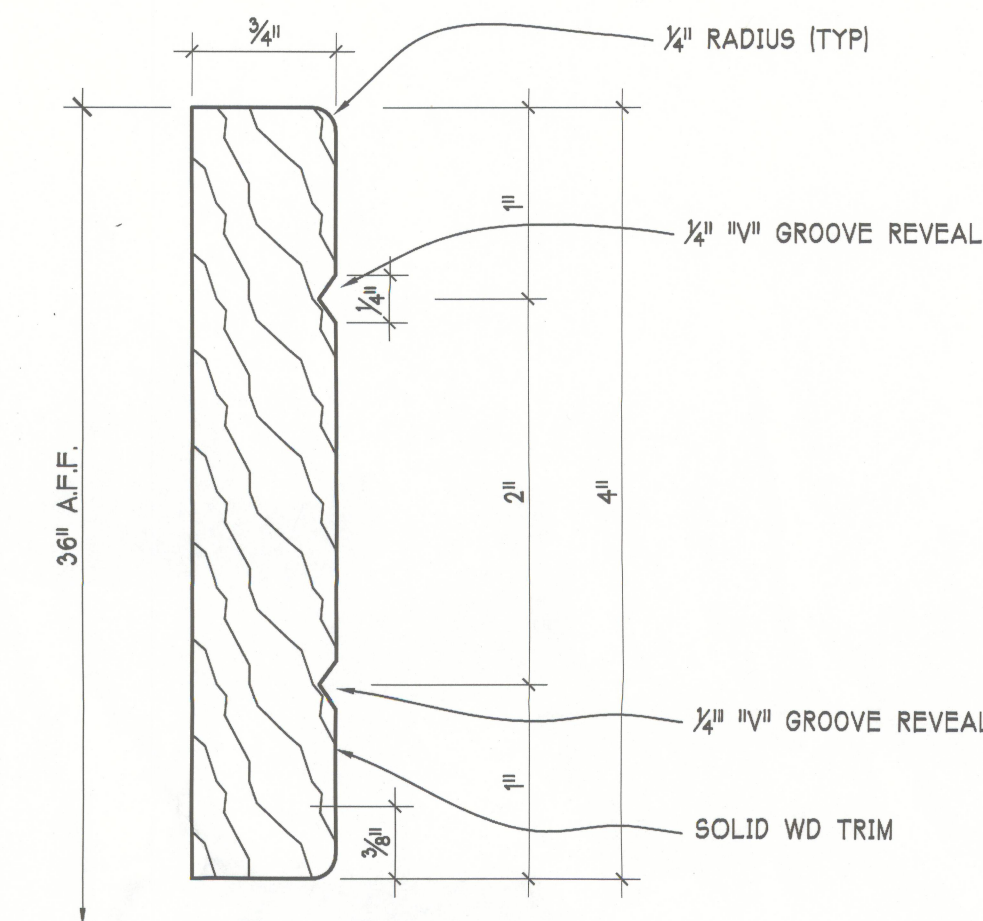
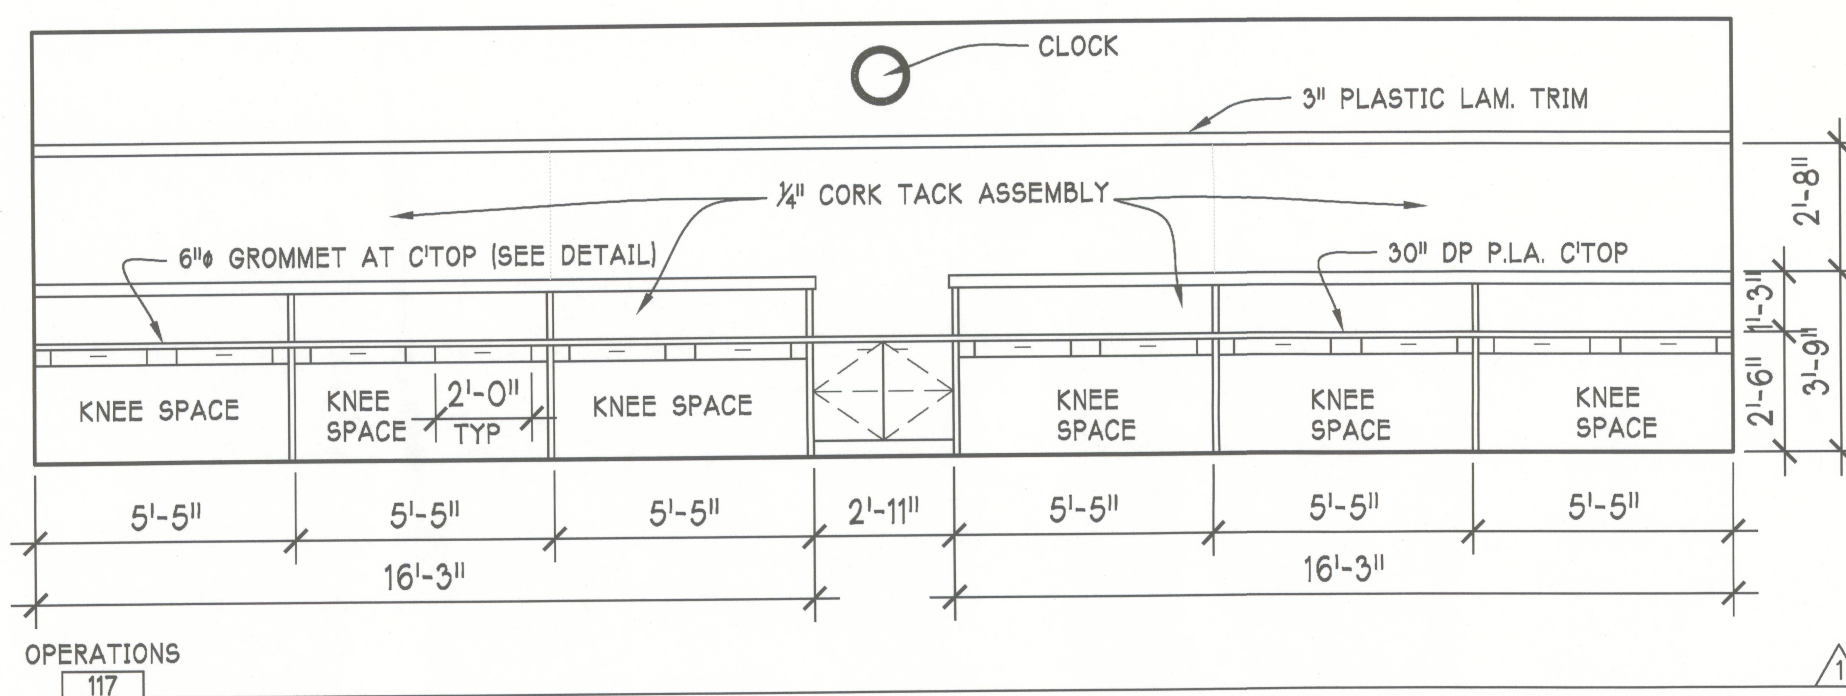
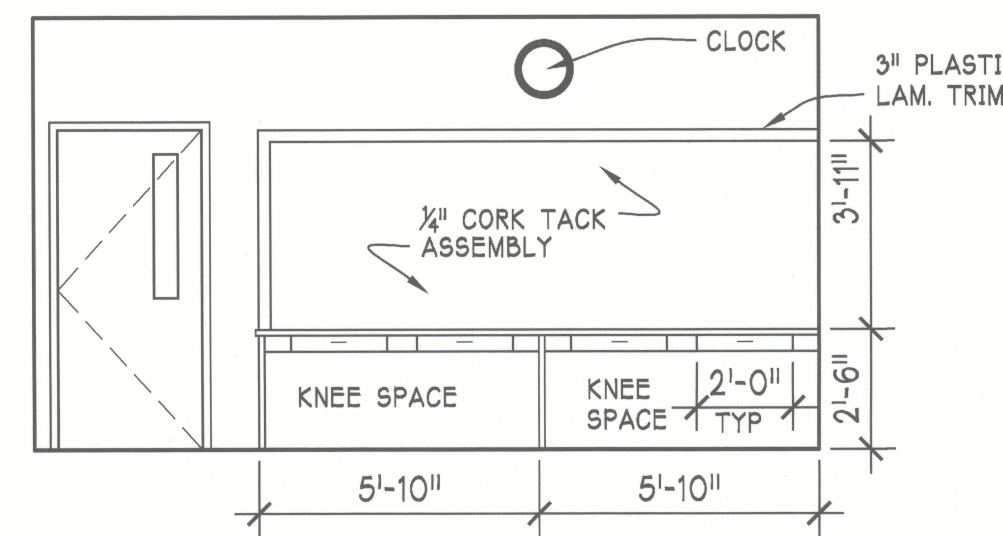
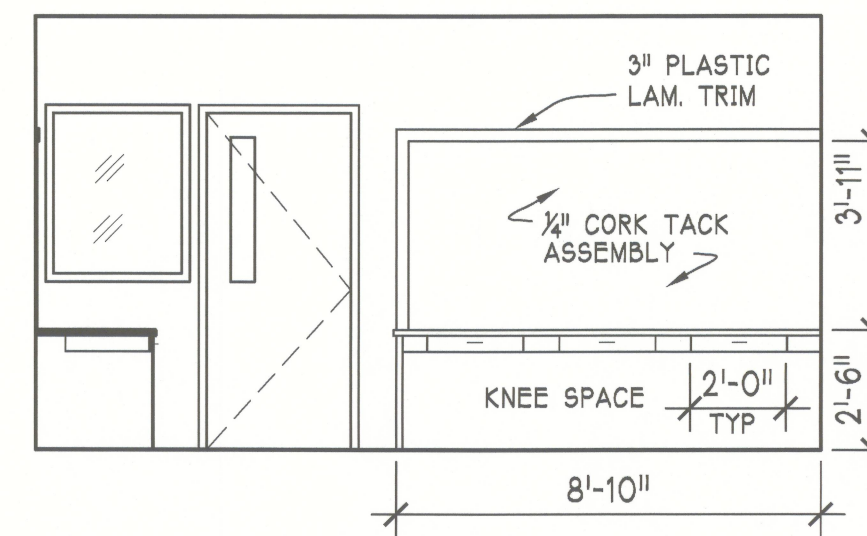



3G
A5.4
EDGE DETAIL TYP.
SCALE: 3" = 1'-0"

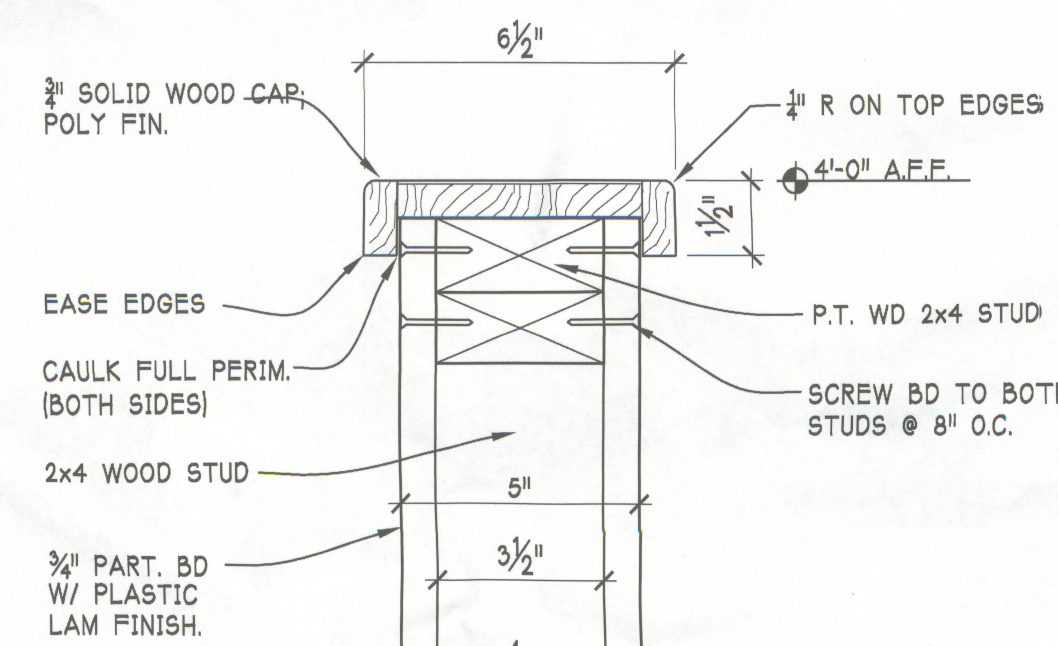


6D
A5.4
CHAIR RAIL
WD TRIM DETAIL
FULL SCALE

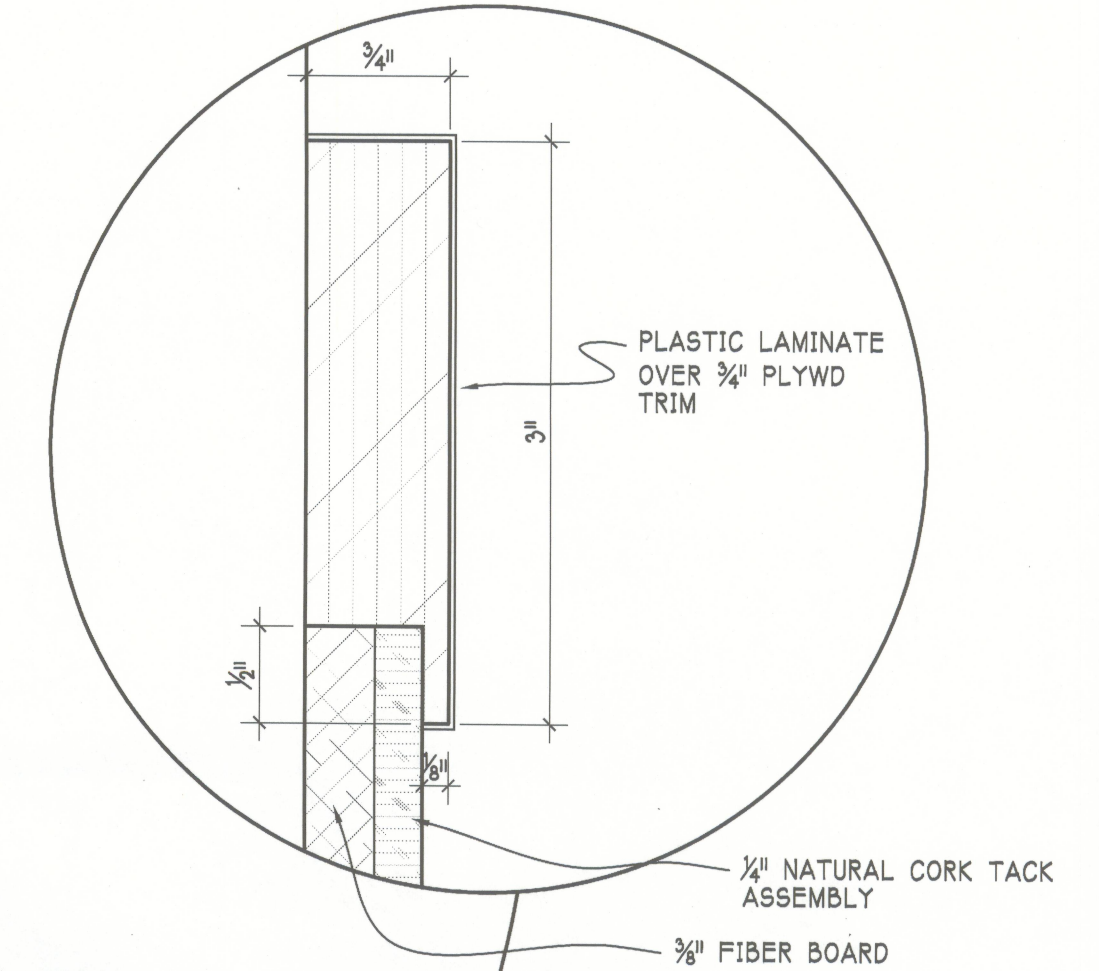


8E
A5.4
WALL CAP AND
HANDRAIL DETAIL
SCALE: 3/4" = 1'-0"

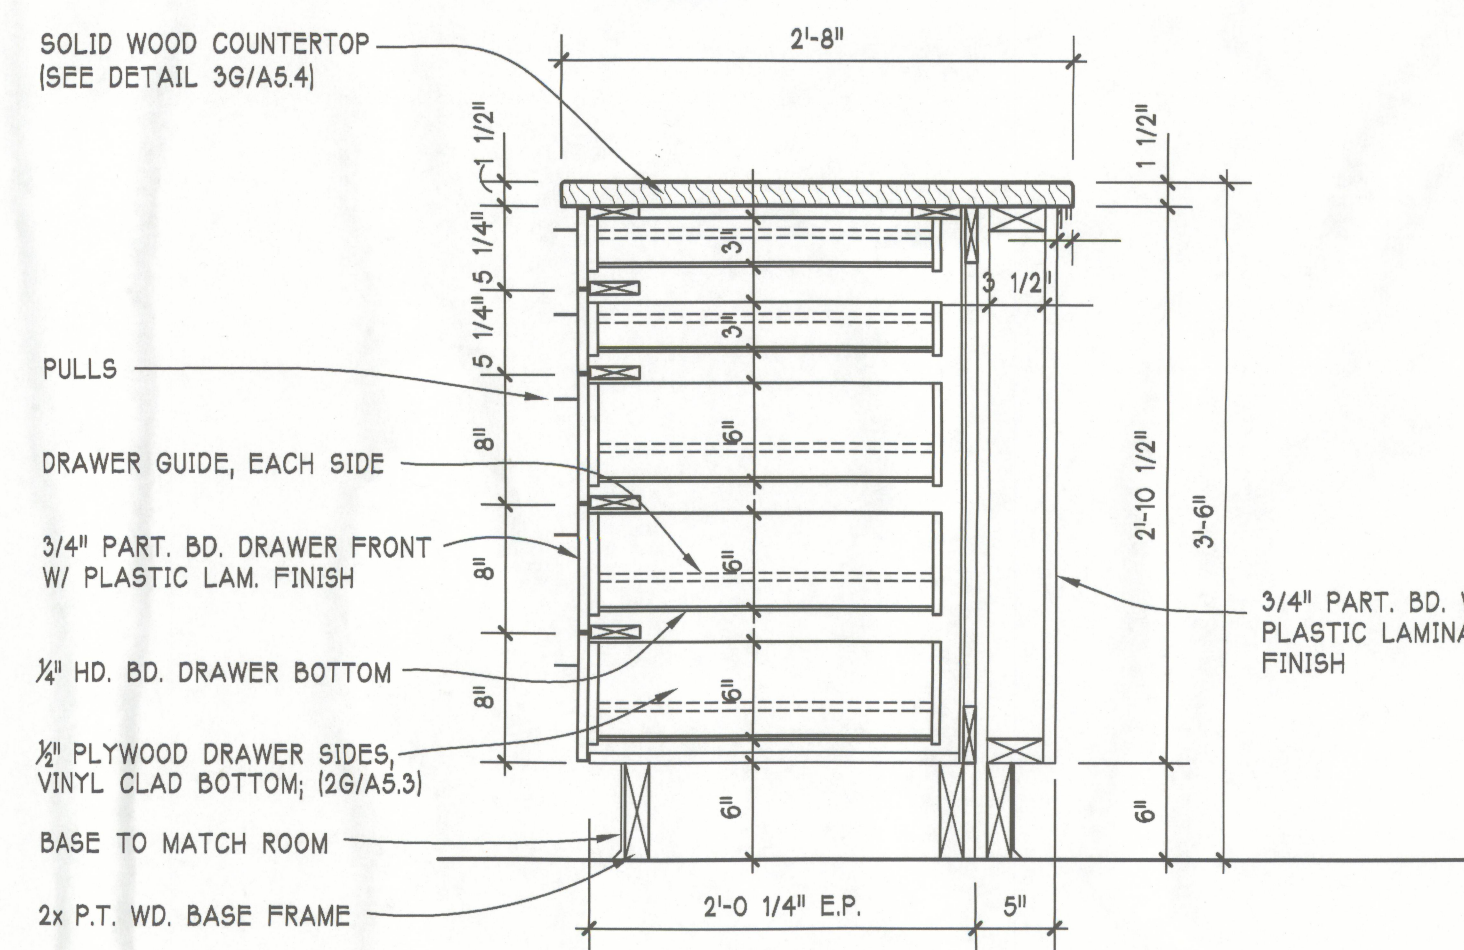


5G
A5.4
SECTION THRU CABINET
SCALE: 1" = 1'-0"

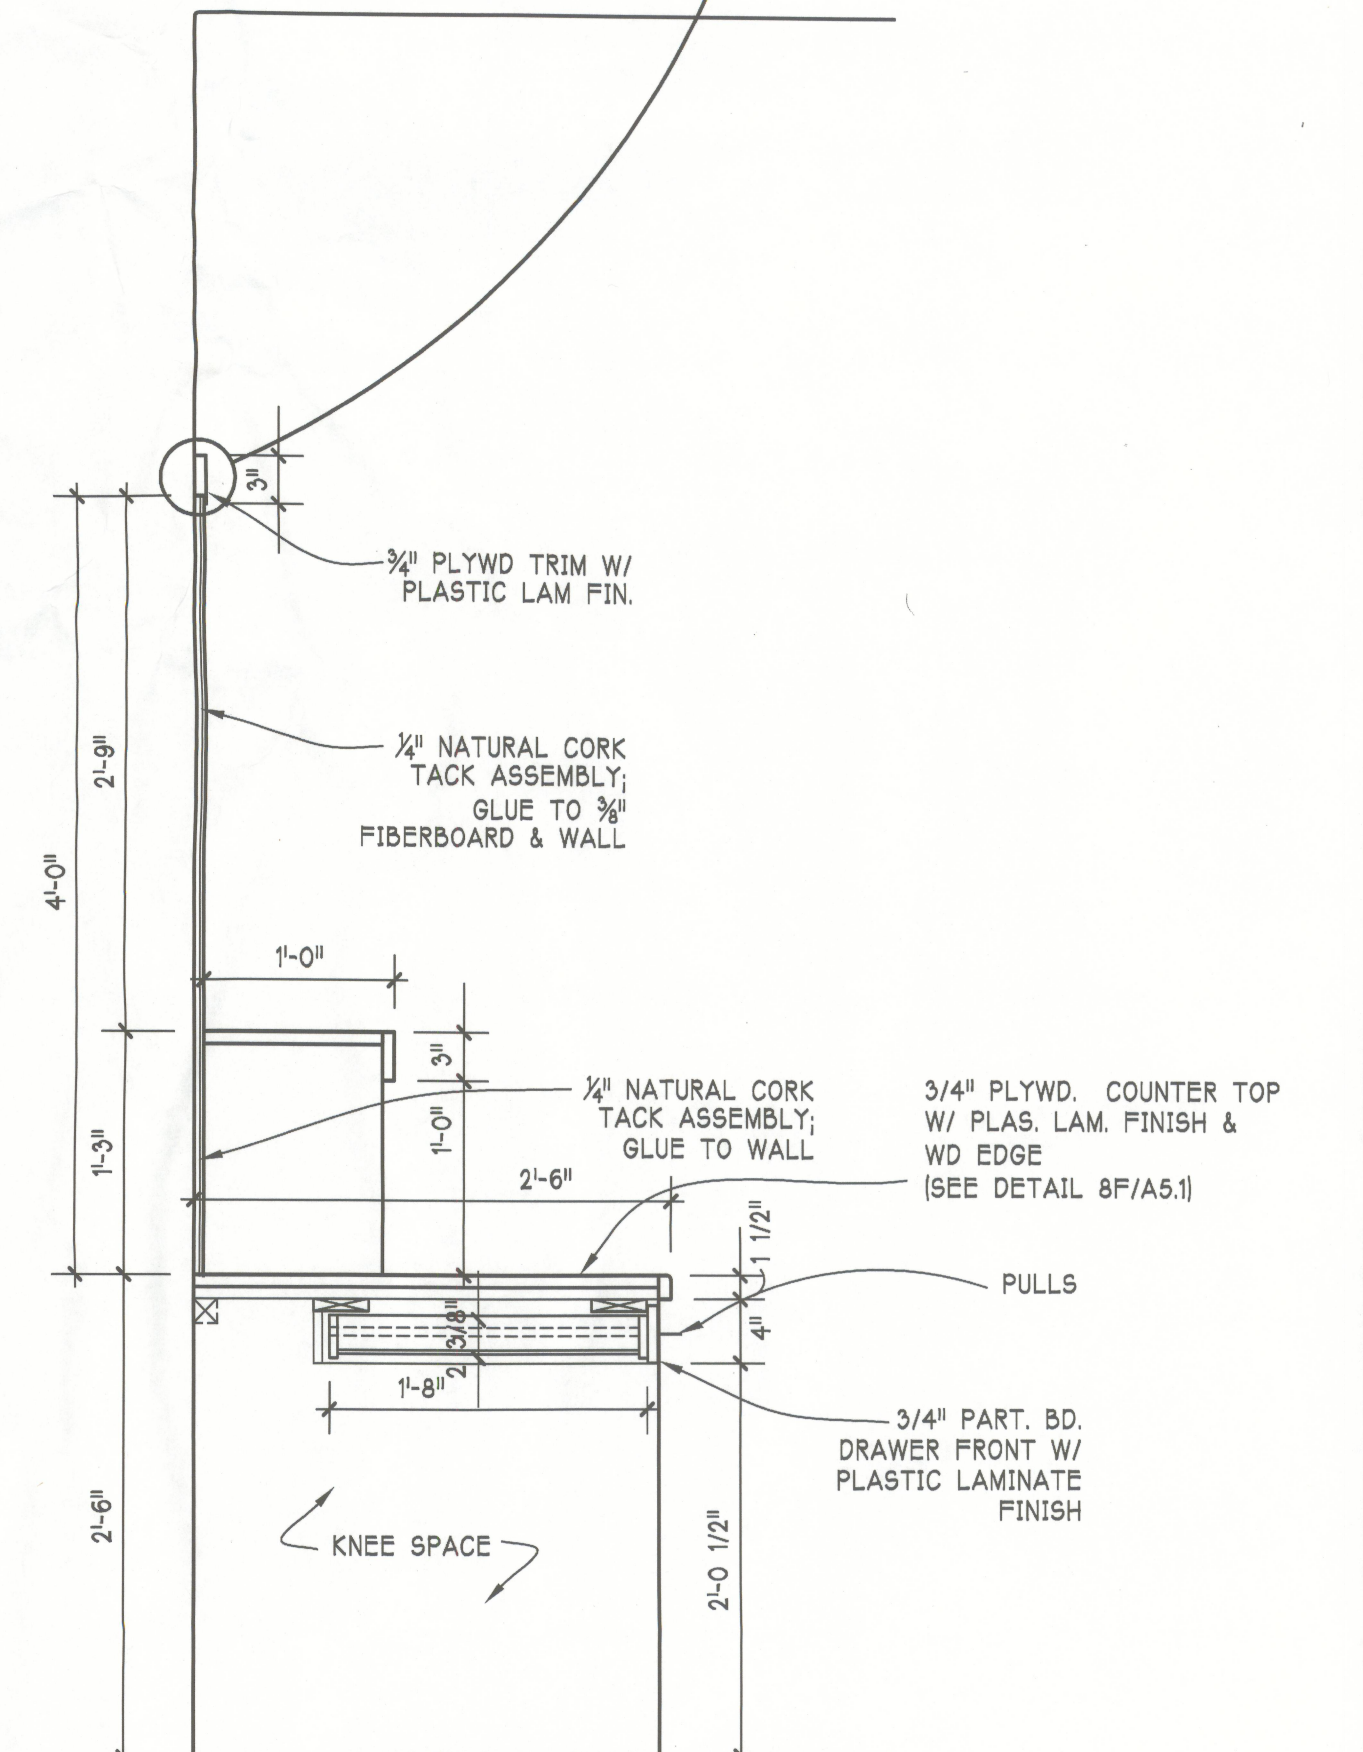

7G
A5.4
SECTION THRU CABINET
SCALE: 1" = 1'-0"

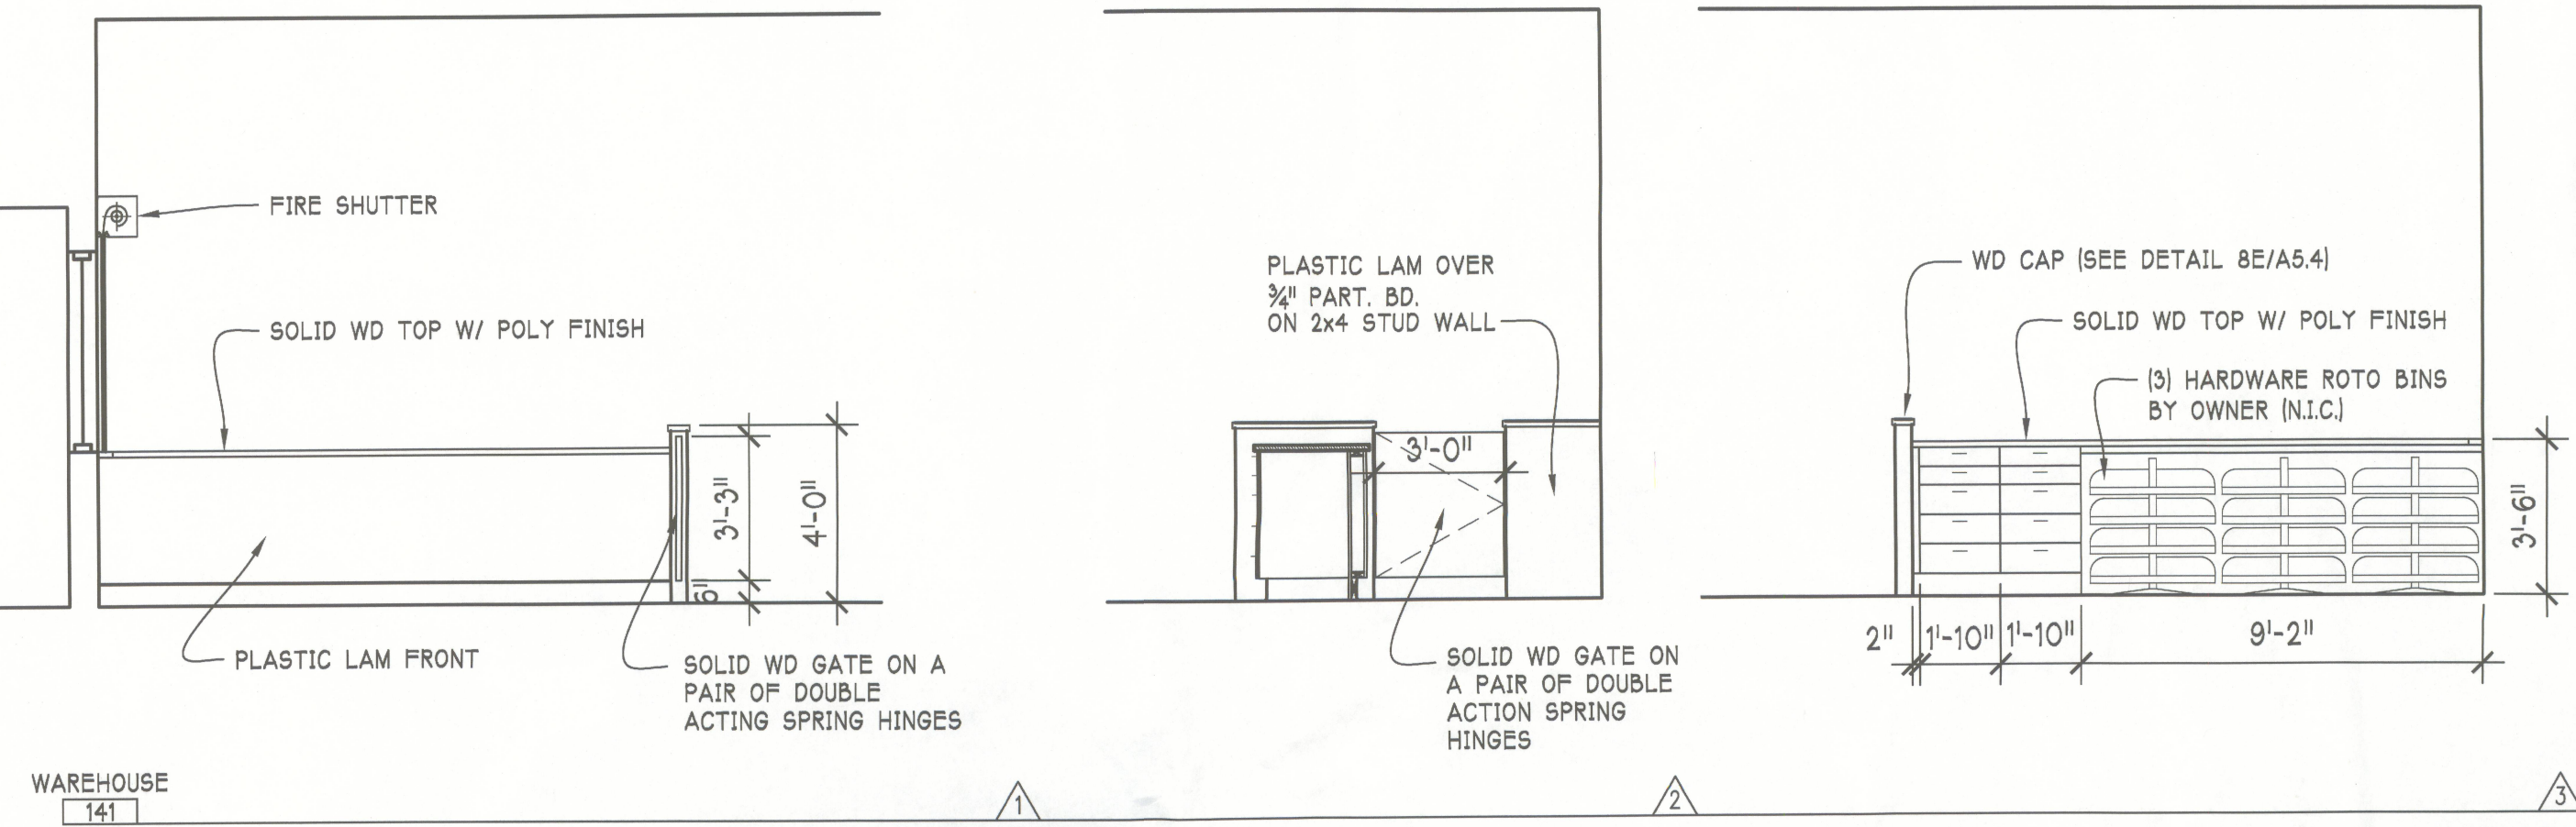

INTERIOR ELEVATIONS
SCALE: 1/4" = 1'-0"

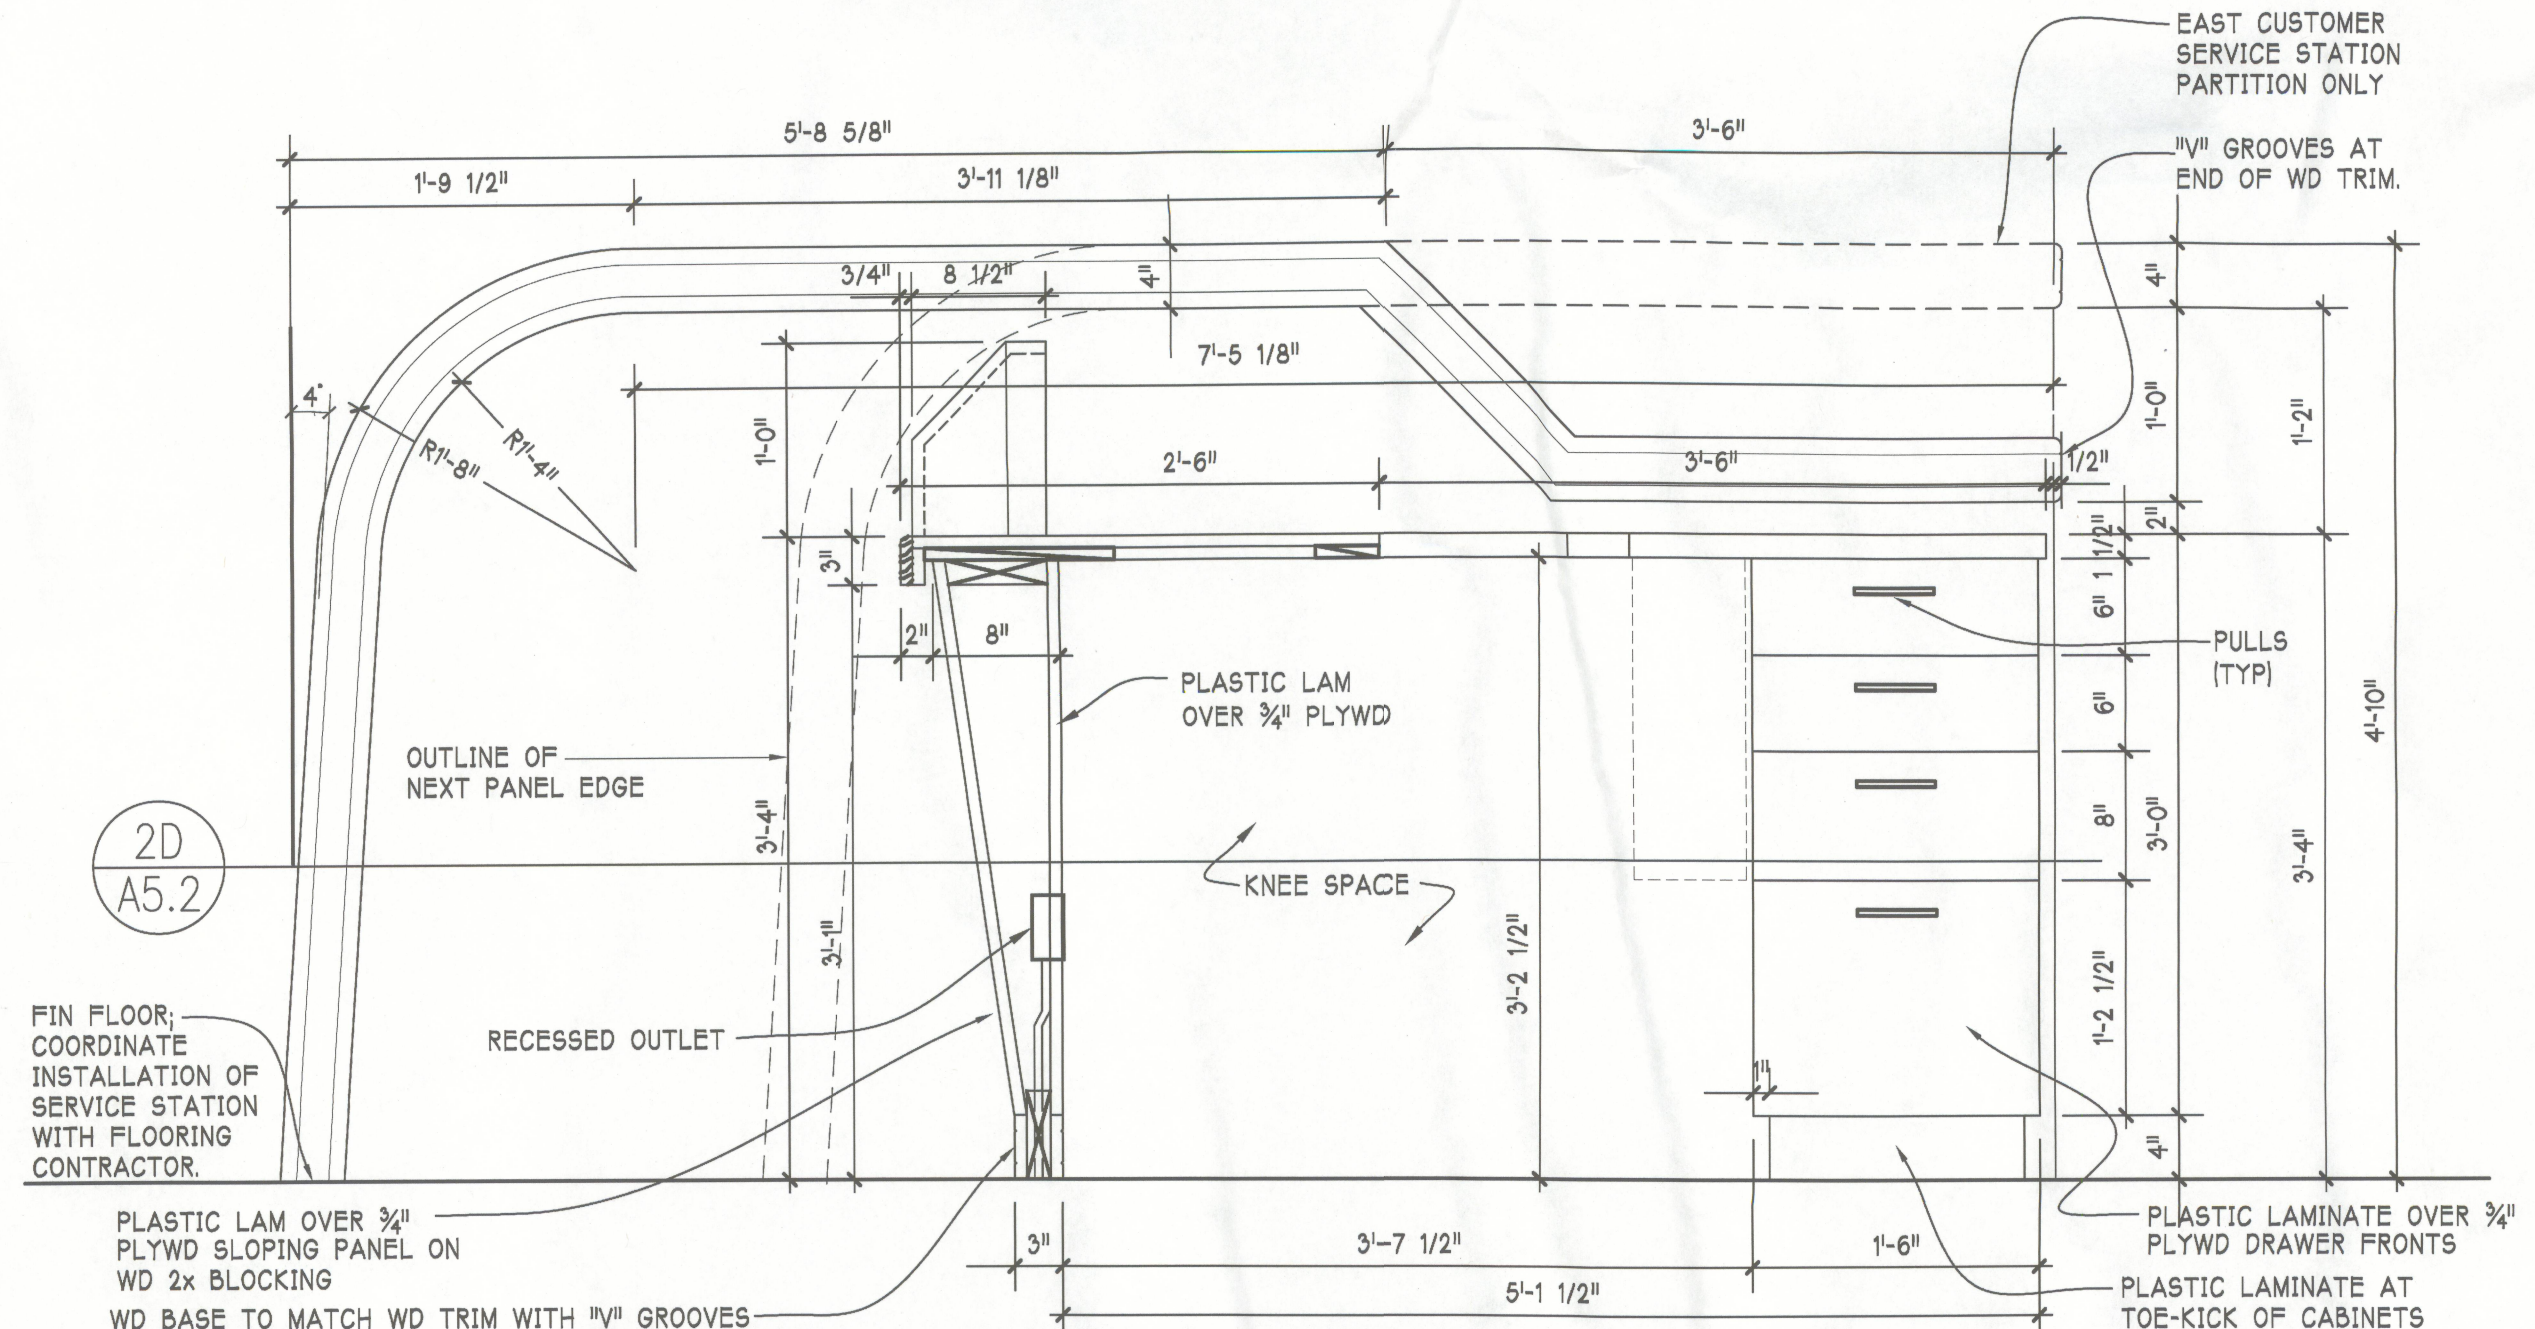

1G
A5.4
SECTION THRU C.S. STATION (TALL)
SCALE: 1" = 1'-0"