

This Permit Expires One Year From the Date of Issue

APPLICANTWENDY GRENNELLPHONE386.288.2428

ADDRESS3104SW OLD WIRE ROADFT. WHITEFL32038

OWNERREBECCA HENRY & SHEILA THOMAS/C. THOMASPHONE239.860.5804

ADDRESS347SW GENT GLENLAKE CITYFL32024

CONTRACTORJESSIE C. KNOWLESPHONE386.755.6441

LOCATION OF PROPERTY90-W TO C-252(PINEMOUNT RD),TL TO DEKLE RD,TL TO GENT RD
TL AND PROPERTY @ END ON L.

TYPE DEVELOPMENTM/H/UTILITYESTIMATED COST OF CONSTRUCTION0.00

HEATED FLOOR AREATOTAL AREAHEIGHTSTORIES

FOUNDATIONWALLSROOF PITCHFLOOR

LAND USE & ZONINGA-3MAX. HEIGHT

Minimum Set Back Requirments:STREET-FRONT30.00REAR25.00SIDE25.00

NO. EX.D.U.2FLOOD ZONEXDEVELOPMENT PERMIT NO.

PARCEL ID18-4S-16-03059-001SUBDIVISION

LOTBLOCKPHASEUNITTOTAL ACRES5.00

IH0000509

Culvert Permit No.Culvert WaiverContractor's License NumberApplicant/Owner/Contractor

EXISTING06-0024MDBLKJTHN

Driveway ConnectionSeptic Tank NumberLU & Zoning checked byApproved for IssuanceNew Resident

COMMENTS: 1 FOOT ABOVE ROAD. REPLACING ONE OF THE TWO UNITS.
ONLY 1 UNIT CHARGED FOR ASSESSMENTS.

Check # or Cash610

FOR BUILDING & ZONING DEPARTMENT ONLY (footer/Slab)

Temporary PowerFoundationMonolithicdate/app. bydate/app. bydate/app. by

Under slab rough-in plumbingSlabSheathing/Nailingdate/app. bydate/app. bydate/app. by

FramingRough-in plumbing above slab and below wood floordate/app. bydate/app. by

Electrical rough-inHeat & Air DuctPeri. beam (Lintel)date/app. bydate/app. bydate/app. by

Permanent powerC.O. FinalCulvertdate/app. bydate/app. bydate/app. by

M/H tie downs, blocking, electricity and plumbingPooldate/app. bydate/app. by

ReconnectionPump poleUtility Poledate/app. bydate/app. bydate/app. by

M/H PoleTravel TrailerRe-roofdate/app. bydate/app. bydate/app. by

BUILDING PERMIT FEE \$0.00CERTIFICATION FEE \$0.00SURCHARGE FEE \$0.00

MISC. FEES \$200.00ZONING CERT. FEE \$50.00FIRE FEE \$53.28WASTE FEE \$110.25

FLOOD DEVELOPMENT FEE \$FLOOD ZONE FEE \$25.00CULVERT FEE \$TOTAL FEE438.53

INSPECTORS OFFICECLERKS OFFICE

NOTICE: IN ADDITION TO THE REQUIREMENTS OF THIS PERMIT, THERE MAY BE ADDITIONAL RESTRICTIONS APPLICABLE TO THIS PROPERTY THAT MAY BE FOUND IN THE PUBLIC RECORDS OF THIS COUNTY. AND THERE MAY BE ADDITIONAL PERMITS REQUIRED FROM OTHER GOVERNMENTAL ENTITIES SUCH AS WATER MANAGEMENT DISTRICTS, STATE AGENCIES, OR FEDERAL AGENCIES.

"WARNING TO OWNER: YOUR FAILURE TO RECORD A NOTICE OF COMMENCEMENT MAY RESULT IN YOUR PAYING TWICE FOR IMPROVEMENTS TO YOUR PROPERTY. IF YOU INTEND TO OBTAIN FINANCING, CONSULT WITH YOUR LENDER OR AN ATTORNEY BEFORE RECORDING YOUR NOTICE OF COMMENCEMENT."

This Permit Must Be Prominently Posted on Premises During Construction

PLEASE NOTIFY THE COLUMBIA COUNTY BUILDING DEPARTMENT AT LEAST 24 HOURS IN ADVANCE OF EACH INSPECTION, IN ORDER THAT IT MAY BE MADE WITHOUT DELAY OR INCONVIENCE, PHONE 758-1008. THIS PERMIT IS NOT VALID UNLESS THE WORK AUTHORIZED BY IT IS COMMENCED WITHIN 6 MONTHS AFTER ISSUANCE.

The Issuance of this Permit Does Not Waive Compliance by Permittee with Deed Restrictions.

PERMIT APPLICATION / MANUFACTURED HOME INSTALLATION APPLICATION

For Office Use Only

(Revised 6-23-05)

Zoning Official

OK 24.01.06

Building Official

OK JTH 1-9-06

AP# 0601-17

Date Received

1-6-06

By CH

Permit #

24081

Flood Zone

X

Development Permit

N/A

Zoning

A-3

Land Use Plan Map Category

A-3

Comments

Two unit must be changed

FEMA Map#

Elevation

Finished Floor

River

In Floodway

☒ Site Plan with Setbacks Shown

☒ EH Signed Site Plan

☐ EH Release

☐ Well letter

☒ Existing well

☒ Copy of Recorded Deed or Affidavit from land owner

☐ Letter of Authorization from installer

PA Computer

Property ID # 18-45-16-03059-001 Must have a copy of the property deed

New Mobile Home ☒ Used Mobile Home Year 2006

Applicant Wendy Grennell Phone # 386-288-2428

Address 3104 SW Old Wire Road Ft White FL 32038

Name of Property Owner Rebecca Henry, Sheila Thomas Phone # 239-860-5804

911 Address 347 SW Gent Glen, L.C., FL 32024

Circle the correct power company -

FL Power & Light

-

Clay Electric

(Circle One) -

Suwannee Valley Electric

-

Progress Energy

(Sisters in each m/14 they both own property)

Name of Owner of Mobile Home Rebecca Henry Phone # 239-860-5804

Address 270 5th St SW Naples FL 34117

Relationship to Property Owner same

Current Number of Dwellings on Property 1 Was 2 on property replacing that one.

Lot Size 330 x 160 Total Acreage 5

Do you : Have an Existing Drive or need a Culvert Permit or a Culvert Waiver (Circle one)

Is this Mobile Home Replacing an Existing Mobile Home Yes (PAID) for

Driving Directions to the Property Hwy 90 west to 252 turn (L) to Dekle Rd turn (L) to Gent Glen turn (L) property at end on (L)


Name of Licensed Dealer/Installer Jessie Claster Knawke Phone # 386-755-6441

Installers Address 5807 SW SR 47 Lake City FL

License Number TH0000529 Installation Decal # 263198

19828, 14280

JW advised Wendy 1-24-06

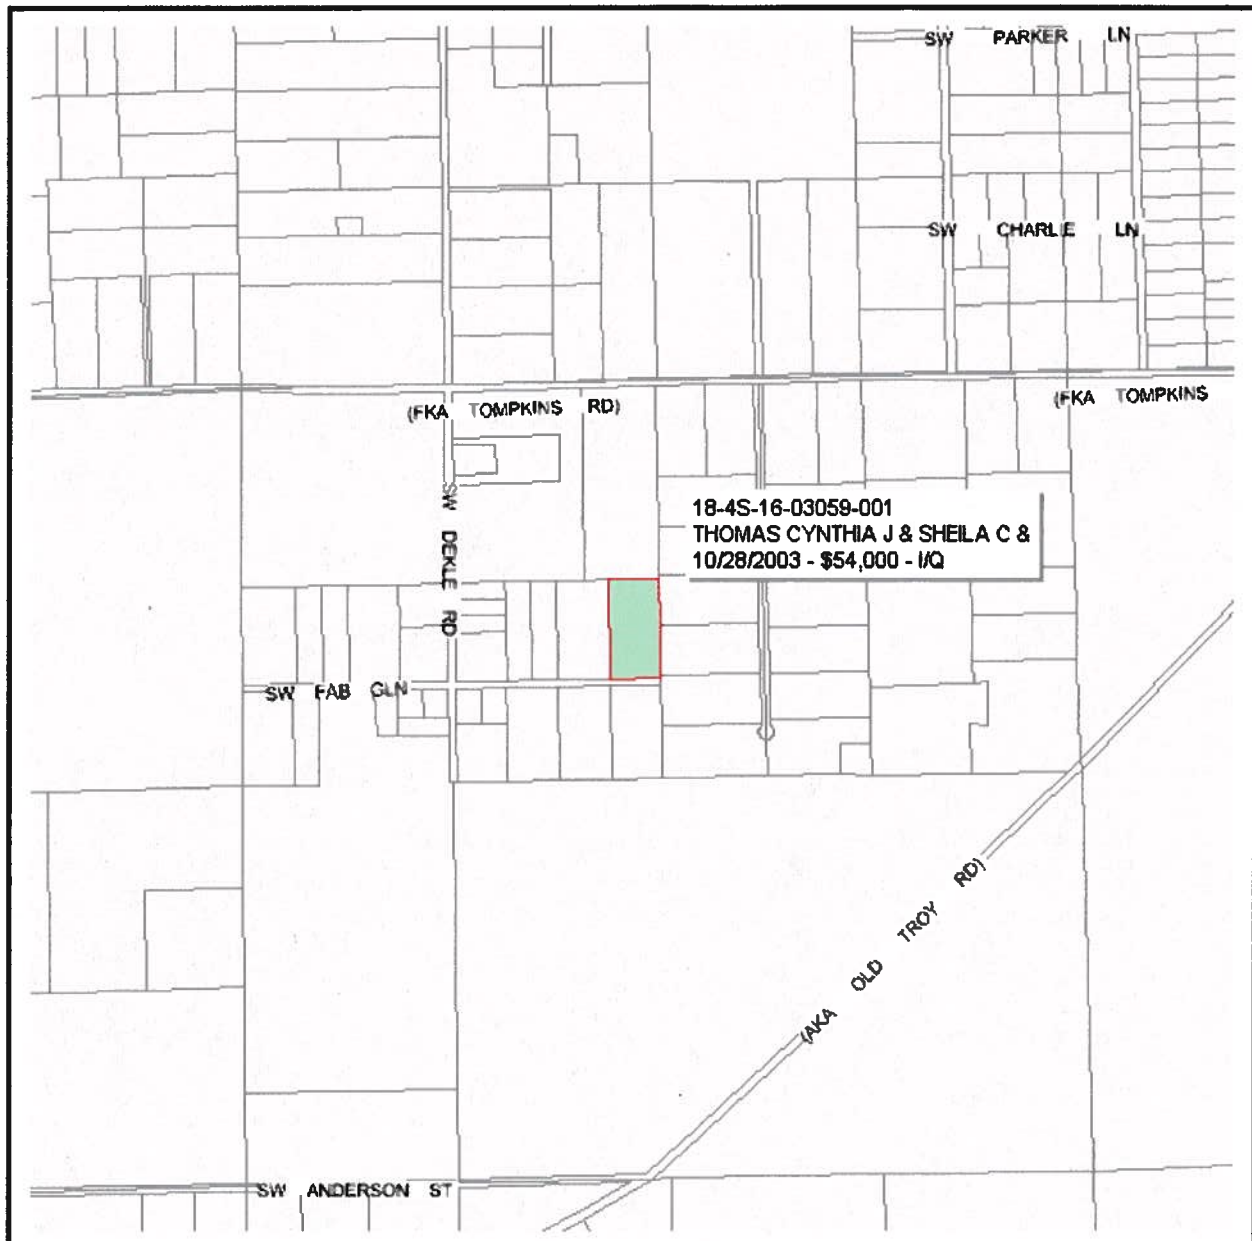

Columbia County Property Appraiser

J. Doyle Crews, CFA - Lake City, Florida - 386-758-1083

PARCEL: 18-4S-16-03059-001 - MOBILE HOM (000200)

E1/2 OF NE1/4 OF SE1/4 OF NW1/4 EX RD. ALSO DESC AS: BEG NE COR OF S1/2 OF NW1/4,

Name:	THOMAS CYNTHIA J & SHEILA C &	LandVal	\$33,950.00
Site:		BldgVal	\$30,799.00
	REBECCA HENRY (JTWS)	ApprVal	\$64,849.00
Mail:	270 5TH ST SW	JustVal	\$64,849.00
	NAPLES, FL 34117	Assd	\$64,849.00
Sales	10/28/2003 \$54,000.00 I / Q	Exmpt	\$0.00
Info	5/6/2002 \$26,000.00 V / Q	Taxable	\$64,849.00
	8/18/1997 \$0.00 I / U		


0 0.1 0.2 0.3 mi



This information, GIS Map Updated: 8/3/2005, was derived from data which was compiled by the Columbia County Property Appraiser Office solely for the governmental purpose of property assessment. This information should not be relied upon by anyone as a determination of the ownership of property or market value. No warranties, expressed or implied, are provided for the accuracy of the data herein, it's use, or it's interpretation. Although it is periodically updated, this information may not reflect the data currently on file in the Property Appraiser's office. The assessed values are NOT certified values and therefore are subject to change before being finalized for ad valorem assessment purposes.

Penetrometer/Torque Test

$\frac{1000}{X}$ Lbs. $\frac{1.0}{}$ inch pounds $\frac{1000}{X}$ Lbs. $\frac{1.0}{}$ inch pounds $\frac{1000}{X}$ Lbs. $\frac{1.0}{}$ inch pounds

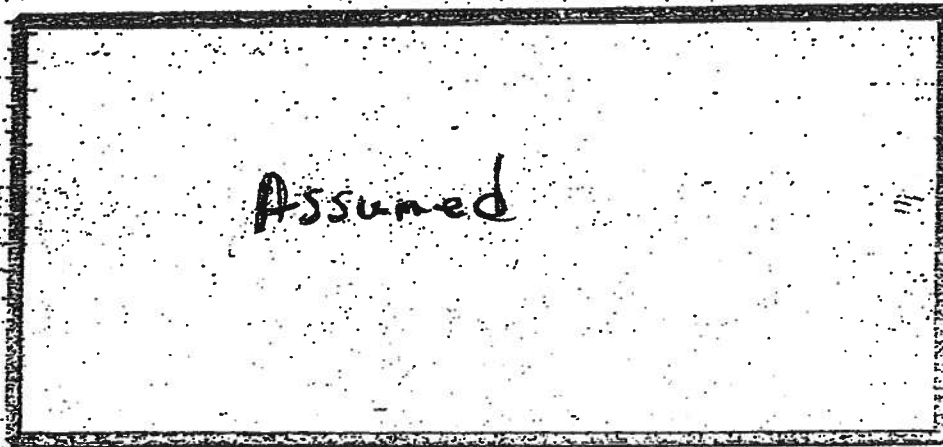

$\frac{1000}{X}$ Lbs. $\frac{1.0}{}$ inch pounds $\frac{1000}{X}$ Lbs. $\frac{1.0}{}$ inch pounds $\frac{1000}{X}$ Lbs. $\frac{1.0}{}$ inch pounds

- Test the perimeter of the home at six(6) locations
- Take the reading at the depth of the footer
- Using 500 lb. Increment, take the lowest reading and round down to that increment.

PERMIT NUMBER

Installer J.L. "Chester" Knowles License # IH0000509


Address of home being installed Gent Glen Lake City FL

Manufacturer Fleetwood Length x width 32 x 76

NOTE: if home is a single wide fill out one half of the blocking plan if home is a triple or quad wide sketch in remainder of home

I understand Lateral Arm Systems cannot be used on any home (new or used) where the sidewall ties exceed 5 ft 4 in.

Installer's initials J.L.K

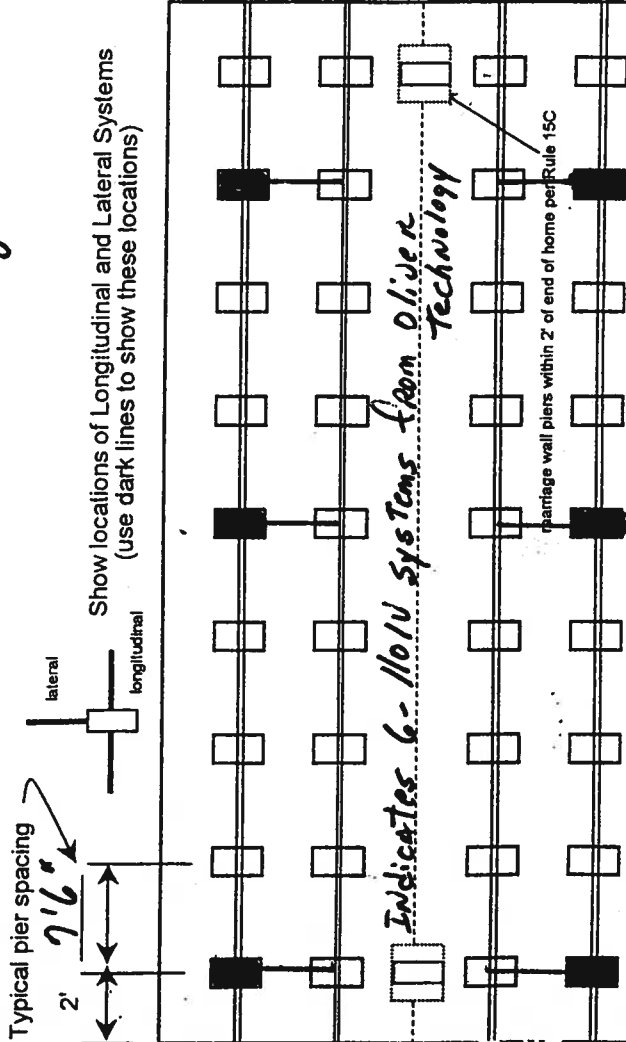

New Home ☒ Used Home ☐

Home installed to the Manufacturer's Installation Manual ☒

Home is installed in accordance with Rule 15-C ☐

Single wide ☐ Wind Zone II ☒ Wind Zone III ☐

Double wide ☒ Installation Decal # 263198

Triple/Quad ☐ Serial # 7237 A+B

PIER SPACING TABLE FOR USED HOMES

Load bearing capacity	Footer size (sq. in.)	16" x 16" (256)	18 1/2" x 18 1/2" (342)	20" x 20" (400)	22" x 22" (484)*	24" x 24" (576)*	26" x 26" (676)
1000 psf	3'	4'	4'	5'	6'	7'	8'
1500 psf	4'6"	6'	6'	7'	8'	8'	8'
2000 psf	6'	8'	8'	8'	8'	8'	8'
2500 psf	7'6"	8'	8'	8'	8'	8'	8'
3000 psf	8'	8'	8'	8'	8'	8'	8'
3500 psf	8'	8'	8'	8'	8'	8'	8'

* Interpolated from Rule 15C-1 pier spacing table.

PIER PAD SIZES

I-beam pier pad size 23 1/2 x 31 1/2

Perimeter pier pad size N/A

Other pier pad sizes (required by the mfg.) 16" x 16"

Draw the approximate locations of marriage wall openings 4 foot or greater. Use this symbol to show the piers.

List all marriage wall openings greater than 4 foot and their pier pad sizes below.

Opening Pier pad size

12' 23 1/2 x 31 1/2

17' 23 1/2 x 31 1/2

ANCHORS

4 ft ☒ 5 ft

FRAME TIES

within 2' of end of home spaced at 5' 4" oc ☒

TIEDOWN COMPONENTS

Longitudinal Stabilizing Device (LSD)

Manufacturer

Longitudinal Stabilizing Device w/ Lateral Arms

Manufacturer Oliver Technology

OTHER TIES

Number

Sidewall

Longitudinal

Marriage wall

Shearwall

26

01/1

1

2

PERMIT NUMBER

POCKET PENETROMETER TEST

The pocket penetrometer tests are rounded down to _____ psf or check here to declare 1000 lb. soil ☒ without testing.

x 1.0 x 1.0 x 1.0

POCKET PENETROMETER TESTING METHOD

1. Test the perimeter of the home at 6 locations.
2. Take the reading at the depth of the footer.
3. Using 500 lb. increments, take the lowest reading and round down to that increment.

x 1.0 x 1.0 x 1.0

TORQUE PROBE TEST

The results of the torque probe test is 11010 System inch pounds or check here if you are declaring 5' anchors without testing _____. A test showing 275 inch pounds or less will require 4 foot anchors.

Note: A state approved lateral arm system is being used and 4 ft. anchors are allowed at the sidewall locations. 1 understand 5 ft anchors are required at all centerline tie points where the torque test reading is 275 or less and where the mobile home manufacturer may requires anchors with 4000 lb holding capacity.

J. L. K. Installer's initials

ALL TESTS MUST BE PERFORMED BY A LICENSED INSTALLER

Installer Name

Jessie L. "Chestee" Krawles

Date Tested

1-4-06

Electrical

Connect electrical conductors between multi-wide units, but not to the main power source. This includes the bonding wire between multi-wide units. Pg. 15C-1

Plumbing

Connect all sewer drains to an existing sewer tap or septic tank. Pg. 15C-1

Connect all potable water supply piping to an existing water meter, water tap, or other independent water supply systems. Pg. 15C-1

Site Preparation

Debris and organic material removed ☒
Water drainage: Natural ☒ Swale ☐ Pad ☐ Other ☐

Fastening multi wide units

Floor: Type Fastener: LAG Length: 6" Spacing: 24"
Walls: Type Fastener: SHAPES Length: 14 in. Spacing: 24"
Roof: Type Fastener: SHAPES Length: 14 in. Spacing: 24"
For used homes a min. 30 gauge, 8" wide, galvanized metal strip will be centered over the peak of the roof and fastened with galv. roofing nails at 2" on center on both sides of the centerline.

Gasket (weatherproofing requirement)

I understand a properly installed gasket is a requirement of all new and used homes and that condensation, mold, mildew and buckled marriage walls are a result of a poorly installed or no gasket being installed. I understand a strip of tape will not serve as a gasket.

Installer's initials

J. L. K.

Installed:

Type gasket Roll foam

Between Floors Yes ☒
Between Walls Yes ☒
Bottom of ridgebeam Yes ☒

Weatherproofing

The bottomboard will be repaired and/or taped. Yes ☒ Pg. 15C-1
Siding on units is installed to manufacturer's specifications. Yes ☒
Fireplace chimney installed so as not to allow intrusion of rain water. Yes ☒

Miscellaneous

Skirting to be installed. Yes ☒ No ☐
Dryer vent installed outside of skirting. Yes ☒ N/A ☐
Range downflow vent installed outside of skirting. Yes ☒ N/A ☐
Drain lines supported at 4 foot intervals. Yes ☒
Electrical crossovers protected. Yes ☒
Other: 15C-1 may or may not have page 15

Installer verifies all information given with this permit worksheet is accurate and true based on the

manufacturer's installation instructions and/or Rule 15C-1 & 2

Installer Signature

Jessie L. Krawles Date 1-5-06

Permit Number: _____

Torque Test Affidavit

I, Jessie L. "Chester" Knaulles, Have personally performed the Torque Test at the following property location:

18-45-16-03059-001

911 or legal description

Rebecca Henry

Property Owner

I have made the following determination as follows:

Torque Value: N/A using 1101V System 4 FT. Anchors
Inch pounds

Jessie L. "Chester" Knaulles, IH0000509, 1-4-06
Signature License Number Date

Penetrometer Test Affidavit

I, Jessie L. "Chester" Knaulles, Have personally performed the penetrometer test at the following property location:

18-45-16-03059-001

911 or legal description

Rebecca Henry

Property Owner

I have made the following determination:

Soil load bearing capacity: _____ Or assumed 1000 PSF. ✓

Jessie L. "Chester" Knaulles, IH0000509, 1-4-06
Signature License Number Date

MOBILE HOME INSTALLER AFFIDAVIT

As per Florida Statutes Section 320.8249 Mobile Home Installers License:

Any person who engages in mobile home installation shall obtain a mobile home installer's license from the Bureau of Mobile Home and Recreational Vehicle Construction of the Department of Highway Safety and Motor Vehicles pursuant to this section. Said license shall be renewed annually, and each licensee shall pay a fee of \$150.

I, Jessie L. Chester Knowles, license number IH 0000509
Please Print
do hereby state that the installation of the manufactured home for Rebecca Henry
Applicant
at Cent Glen
911 Address
will be done under my supervision.

Jessie L. Chester Knowles
Signature

Sworn to and subscribed before me this 4th day of JANUARY,
2006.

Notary Public: Susan Nettles Villegas
Signature

My Commission Expires: 12-15-07
Date



LIMITED POWER OF ATTORNEY

I, Jessie Chester Knowles license # IH0000509 hereby authorize
Wendy Grennell to be my representative and act on my
behalf in all aspects of applying for a mobile home permit to be
placed on the following described property located in

Columbia County, Florida.

Property Owner: Rebecca Henry

911 Address: Bent Glen

Parcel ID#: 03059-001

Sect: 18 Twp: 45 Rge: 16

Jessie L Chester Knowles
Mobile Home Installer Signature

1-4-06
Date

Sworn to and subscribed before me this 4th day of JANUARY,
2006.

Susan N. Villegas
Notary Public

My Commission expires: 12-15-07

Commission Number: DD267694

Personally known: ✓ Jessie Knowles

Produced ID (type): _____



Susan Nettles Villegas
My Commission DD267694
Expires December 15, 2007



STATE OF FLORIDA
DEPARTMENT OF HEALTH


APPLICATION FOR ONSITE SEWAGE DISPOSAL SYSTEM CONSTRUCTION PERMIT

Permit Application Number

06-00248 MK

PART II - SITE PLAN

Scale: Each block represents 5 feet and 1 inch = 50 feet.

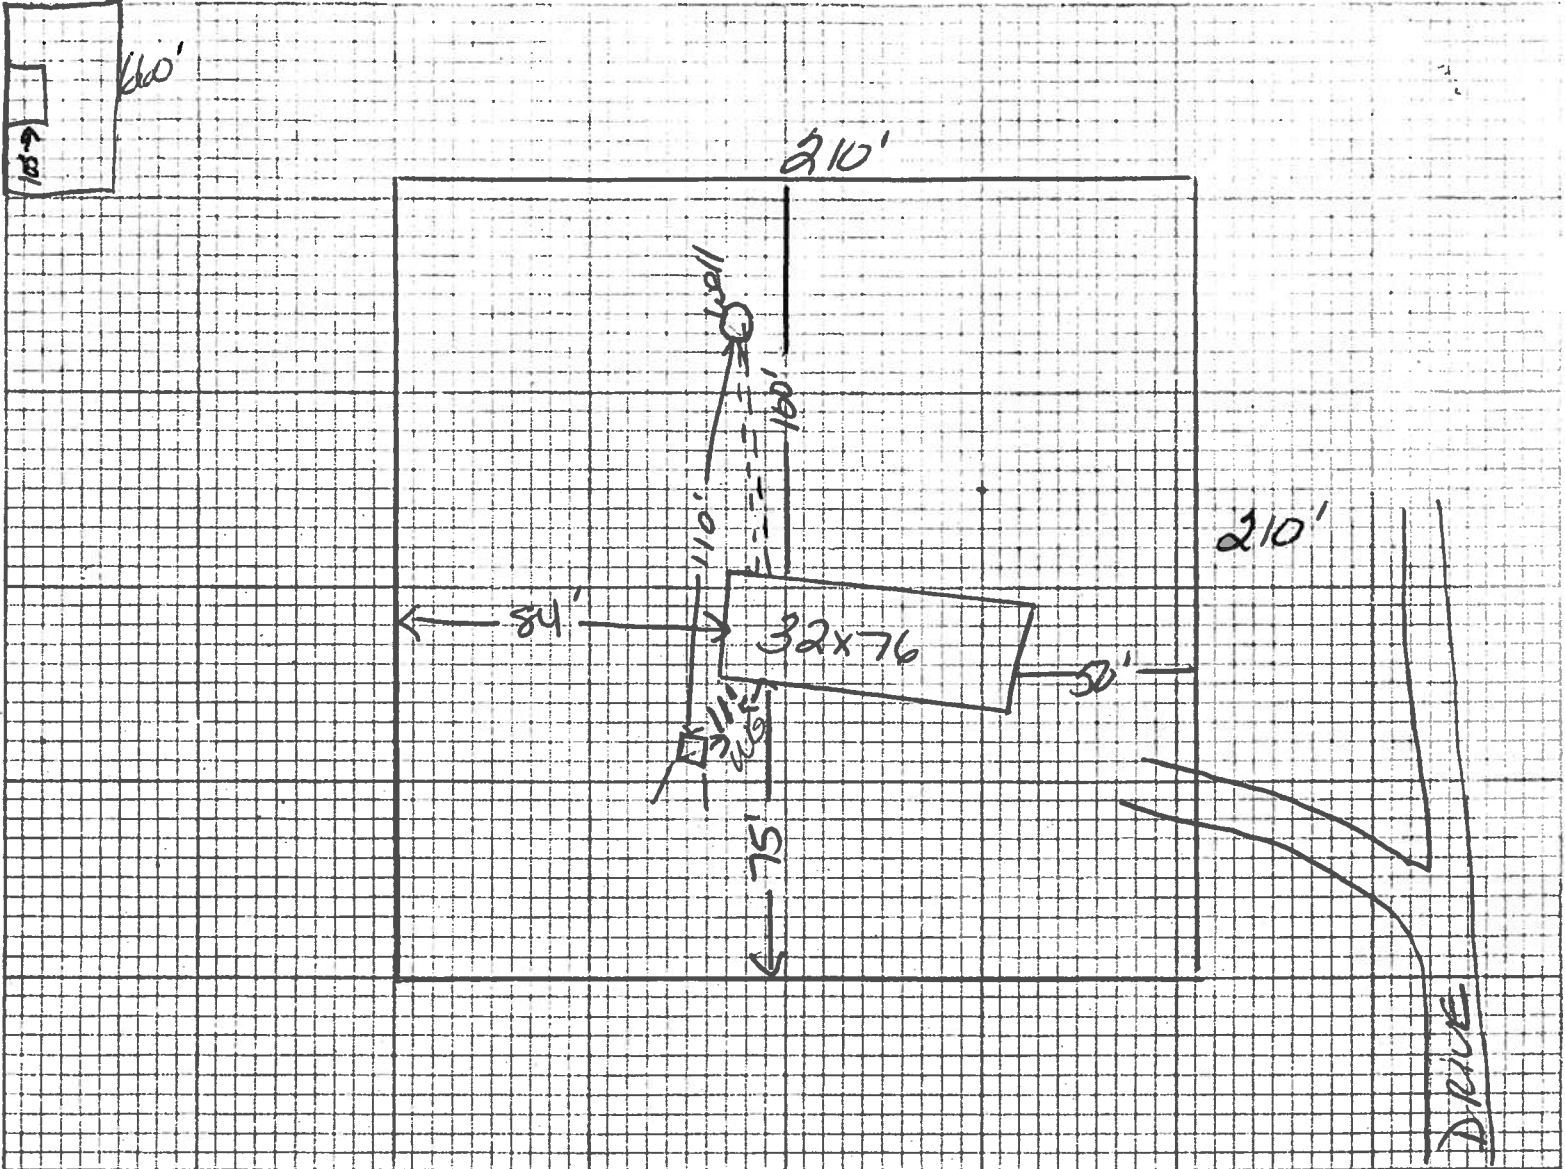

Notes: 1 acre shown out of 5

Site Plan submitted by:

Wendy Chennell
Signature

Plan Approved

Not Approved

By

[Signature]

COLUMBIA

County Health Department

Agent
Title
Date 1/20/16

ALL CHANGES MUST BE APPROVED BY THE COUNTY HEALTH DEPARTMENT

Columbia County Property Appraiser

DB Last Updated: 12/8/2005

Parcel: 18-4S-16-03059-001

2006 Proposed Values

Tax Record

Property Card

Interactive GIS Map

Print

Owner & Property Info

Search Result: 1 of 1

Owner's Name	THOMAS CYNTHIA J & SHEILA C &
Site Address	
Mailing Address	REBECCA HENRY (JTWRS) 270 5TH ST SW NAPLES, FL 34117
Brief Legal	E1/2 OF NE1/4 OF SE1/4 OF NW1/4 EX RD. ALSO DESC AS: BEG NE COR OF S1/2 OF NW1/4,

Use Desc. (code)	MOBILE HOM (000200)
Neighborhood	18416.00
Tax District	3
UD Codes	MKTA01
Market Area	01
Total Land Area	5.000 ACRES

Property & Assessment Values

Mkt Land Value	cnt: (3)	\$33,950.00
Ag Land Value	cnt: (0)	\$0.00
Building Value	cnt: (1)	\$30,799.00
XFOB Value	cnt: (1)	\$100.00
Total Appraised Value		\$64,849.00

Just Value	\$64,849.00
Class Value	\$0.00
Assessed Value	\$64,849.00
Exempt Value	\$0.00
Total Taxable Value	\$64,849.00

Sales History

Sale Date	Book/Page	Inst. Type	Sale VImp	Sale Qual	Sale RCode	Sale Price
10/28/2003	999/2663	WD	I	Q		\$54,000.00
5/6/2002	953/607	WD	V	Q		\$26,000.00
8/18/1997	844/2382	CT	I	U	11	\$0.00

Building Characteristics

Bldg Item	Bldg Desc	Year BIt	Ext. Walls	Heated S.F.	Actual S.F.	Bldg Value
1	SFR MANUF (000200)	2000	Vinyl Side (31)	924	924	\$30,799.00
Note: All S.F. calculations are based on exterior building dimensions.						

Extra Features & Out Buildings

Code	Desc	Year BIt	Value	Units	Dims	Condition (% Good)
0296	SHED METAL	0	\$100.00	1.000	0 x 0 x 0	(.00)

Land Breakdown

Lnd Code	Desc	Units	Adjustments	Eff Rate	Lnd Value
000200	MBL HM (MKT)	5.000 AC	1.00/1.00/1.00/1.00	\$6,240.00	\$31,200.00
009945	WELL/SEPT (MKT)	1.000 UT - (.000AC)	1.00/1.00/1.00/1.00	\$2,000.00	\$2,000.00
009947	SEPTIC (MKT)	1.000 UT - (.000AC)	1.00/1.00/1.00/1.00	\$750.00	\$750.00

Columbia County Property Appraiser

DB Last Updated: 12/8/2005

18-4S-16-03059-001

E1/2 OF NE1/4 OF SE1/4 OF NW1/4 EX RD. ALSO DESC AS: THOMAS CYNTHIA J & SHEILA C & 18-4S-16-03059-001 Columbia County 200
 BEG NE COR OF S1/2 OF NW1/4, REBECCA HENRY (JTWS) CARD 0
 RUN S 641.30 FT TO N LINE OF A NAPLES FL 34117 PRINTED 12/08/2005 11:39 BY
 APPR 10/03/2002 JS

USE	000200	SFR MANUF	AE?	Y	924	HTD AREA	111.000	INDEX	18416.00	NBHD	PROP USE	000200	MOBI
MOD	2	MOBILE HME	BATH	2.00		924	EFF AREA	36.630	E-RATE	100.000	INDX	STR	18- 4S- 16
EXW	31	VINYL SID	FIXT			33846	RCN			2000	AYB	MKT AREA 01	30
%		N/A	BDRM	2		91.00	%GOOD	30,799	B BLDG VAL	2000	EYB	(PUD1	
RSTR	03	GABLE/HIP	RMS									AC	5.000
RCVR	12	MODULAR MT	UNTS									NTCD	
%		N/A	C-W%									APPR CD	
INT	05	DRYWALL	HGHT									CNDO	64
%		N/A	PMTR									SUBD	
FLR	14	CARPET	STYS	1.0								BLK	
10%	08	SHT VINYL	ECON									LOT	
HTTP	04	AIR DUCTED	FUNC									MAP# 24	
A/C	03	CENTRAL	SPCD										
QUAL	03	AVERAGE	DEPR	09								TXDT	003
FNDN	N/A		UD-1	N/A									
SIZE	N/A		UD-2	N/A									
CEIL	N/A		UD-3	N/A									
ARCH	N/A		UD-4	N/A									
FRME	01	NONE	UD-5	N/A									
KTCH	N/A		UD-6	N/A									
WNDO	N/A		UD-7	N/A									
CLAS	N/A		UD-8	N/A									
OCC	N/A		UD-9	N/A									
COND	N/A		%	N/A									
SUB	A-AREA	%	E-AREA	SUB VALUE									
BAS02	924	100	924	30799									

TOTAL 924 924 30799
 -----EXTRA FEATURES----- FIELD CK:
 AE BN CODE DESC LEN WID HGHT QTY QL YR ADJ UNITS UT PRICE ADJ UT PR SPCD % %GOOD X
 Y 0296 SHED METAL 1 0000 1.00 1.000 UT 100.000 100.000 100.00

LAND	DESC	ZONE	ROAD	{UD1	{UD3	FRONT	DEPTH	FIELD CK:	UNITS	UT	PRICE	ADJ	UT	PR	LAN
AE	CODE	TOPO	UTIL	{UD2	{UD4	BACK	DT	ADJUSTMENTS							
Y	000200	MBL HM	A-1	0002				1.00 1.00 1.00 1.00	5.000	AC	6240.000		6240.00		
			0002	0003											
Y	009945	WELL/SEPT	00	0002				1.00 1.00 1.00 1.00	1.000	UT	2000.000		2000.00		
			0002	0003											
N	009947	SEPTIC	00	0002				1.00 1.00 1.00 1.00	1.000	UT	750.000		750.00		
			0002	0003											

SALE - FORECLOSURE

SALE - LONG TERM FINANCING

SALE - SALE INCLUDES 2000 GENE MH ID#GMHGA2399925620
 2006

Permit Me Services
3104 SW Old Wire Rd
Ft White, Florida 32038
386-288-2428 Cell
386-466-1866 Office/Fax

CONSENT FOR MOBILE HOME PERMIT APPLICATIONS

I/We Rebecca Henry, authorize Wendy Grennell
/Constance Murphy to act on my/our behalf while applying for all necessary permits, and further
authorize mobile home installer, Chester Knowles, license #IH0000509 to place the mobile home
described below, on the property described below in Columbia County, State
of Florida.

Property Owner Name: Rebecca Henry & Sheila Thomas
911 Address: Gent Glen

Sec: 18 Twp: 45 Rge: 16 Tax Parcel #: 03059-001

Mobile Home: Make Fleetwood Year 06 Size 32 x 76 ft.

Serial Number 77237

Signed
Owner(1): Rebecca A. Henry Owner(2): Sheila Thomas

Witness: Wendy Grennell Witness: Wendy Grennell


Sworn to and described before me this 4th day of January, 2006
Susan Todd

Notary's Name




Susan Todd
Commission # DD449132
Expires July 10, 2009
Bonded Troy Fair - Insurance, Inc. 800-369-7019

SITE PLAN EXAMPLE / WORKSHEET

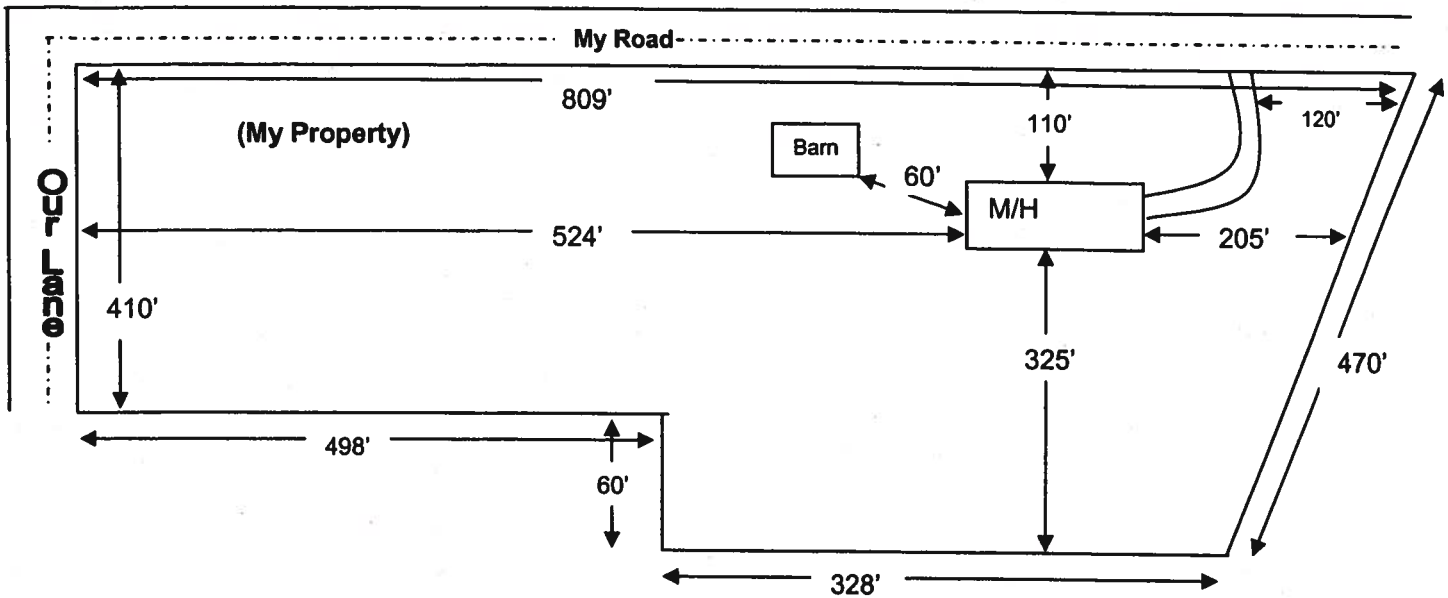

Use this example to draw your own site plan. Show all existing buildings and any other homes on this property and show the distances between them. Also show where the roads or roads are around the property. This site plan can also be used for the 911 Addressing department if you include the distance from the driveway to the nearest property line.

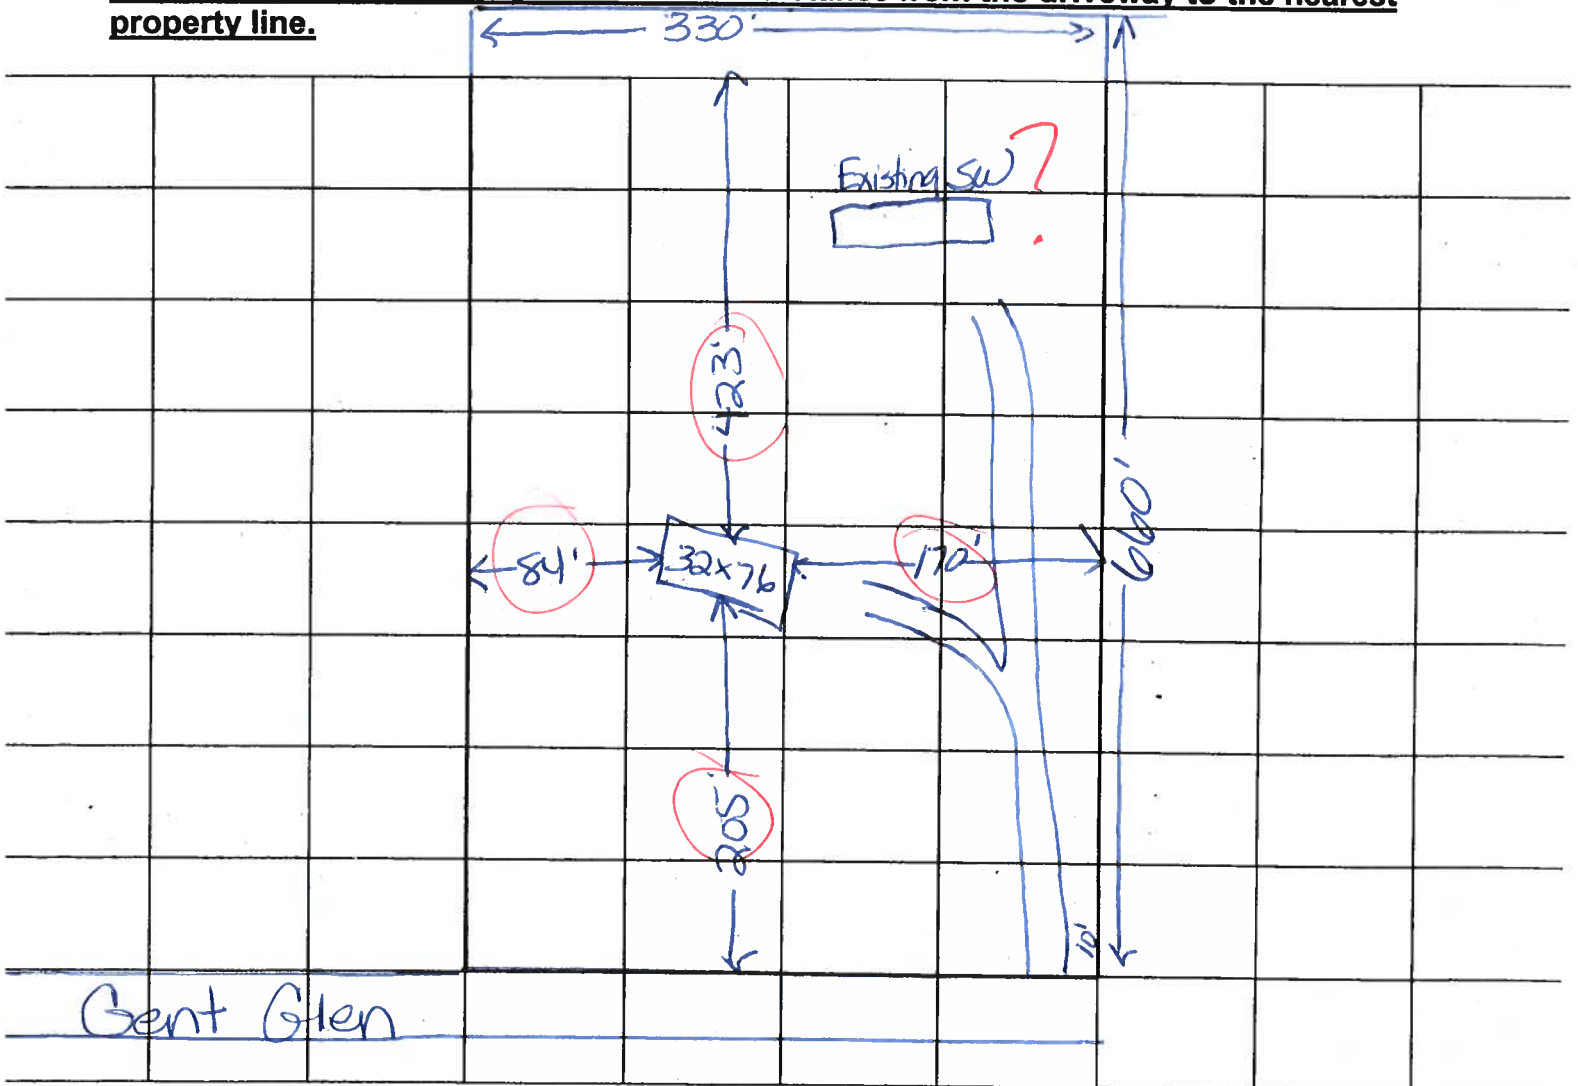



APPROXIMATE SCALE IN FEET




NATIONAL FLOOD INSURANCE PROGRAM

FIRM FLOOD INSURANCE RATE MAP

COLUMBIA
COUNTY,
FLORIDA
(UNINCORPORATED AREAS)

PANEL 175 OF 290

PANEL LOCATION

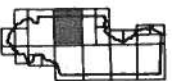

COMMUNITY-PANEL NUMBER

120070 0175 B

EFFECTIVE DATE:

JANUARY 6, 1988

Federal Emergency Management Agency



This is an official copy of a portion of the above referenced flood map. It was extracted using F-MIT Version 1.0. This map does not reflect changes or amendments which may have been made subsequent to the date on the title block. Further information about National Flood Insurance Program flood hazard maps is available at www.fema.gov/nifmhd

Faxed
3/1/06

COLUMBIA COUNTY FLORIDA

M/H OCCUPANCY

COLUMBIA COUNTY, FLORIDA

Department of Building and Zoning Inspection

This Certificate of Occupancy is issued to the below named permit holder for the building and premises at the below named location, and certifies that the work has been completed in accordance with the Columbia County Building Code.

Parcel Number 18-4S-16-03059-001

Building permit No. 000024081

Permit Holder JESSIE C. KNOWLES

Owner of Building REBECCA HENRY & SHEILA THOMAS/C. THOMAS

Location: 347 SW GENT GLEN, LAKE CITY, FL

Date: 02/28/2006

Tony Sticker

Building Inspector

POST IN A CONSPICUOUS PLACE
(Business Places Only)

