


STATE OF FLORIDA  
DEPARTMENT OF HEALTH  
APPLICATION FOR CONSTRUCTION PERMIT

Permit Application Number

47249

PART II - SITEPLAN

Scale: Each block represents 10 feet and 1 inch = 40 feet.

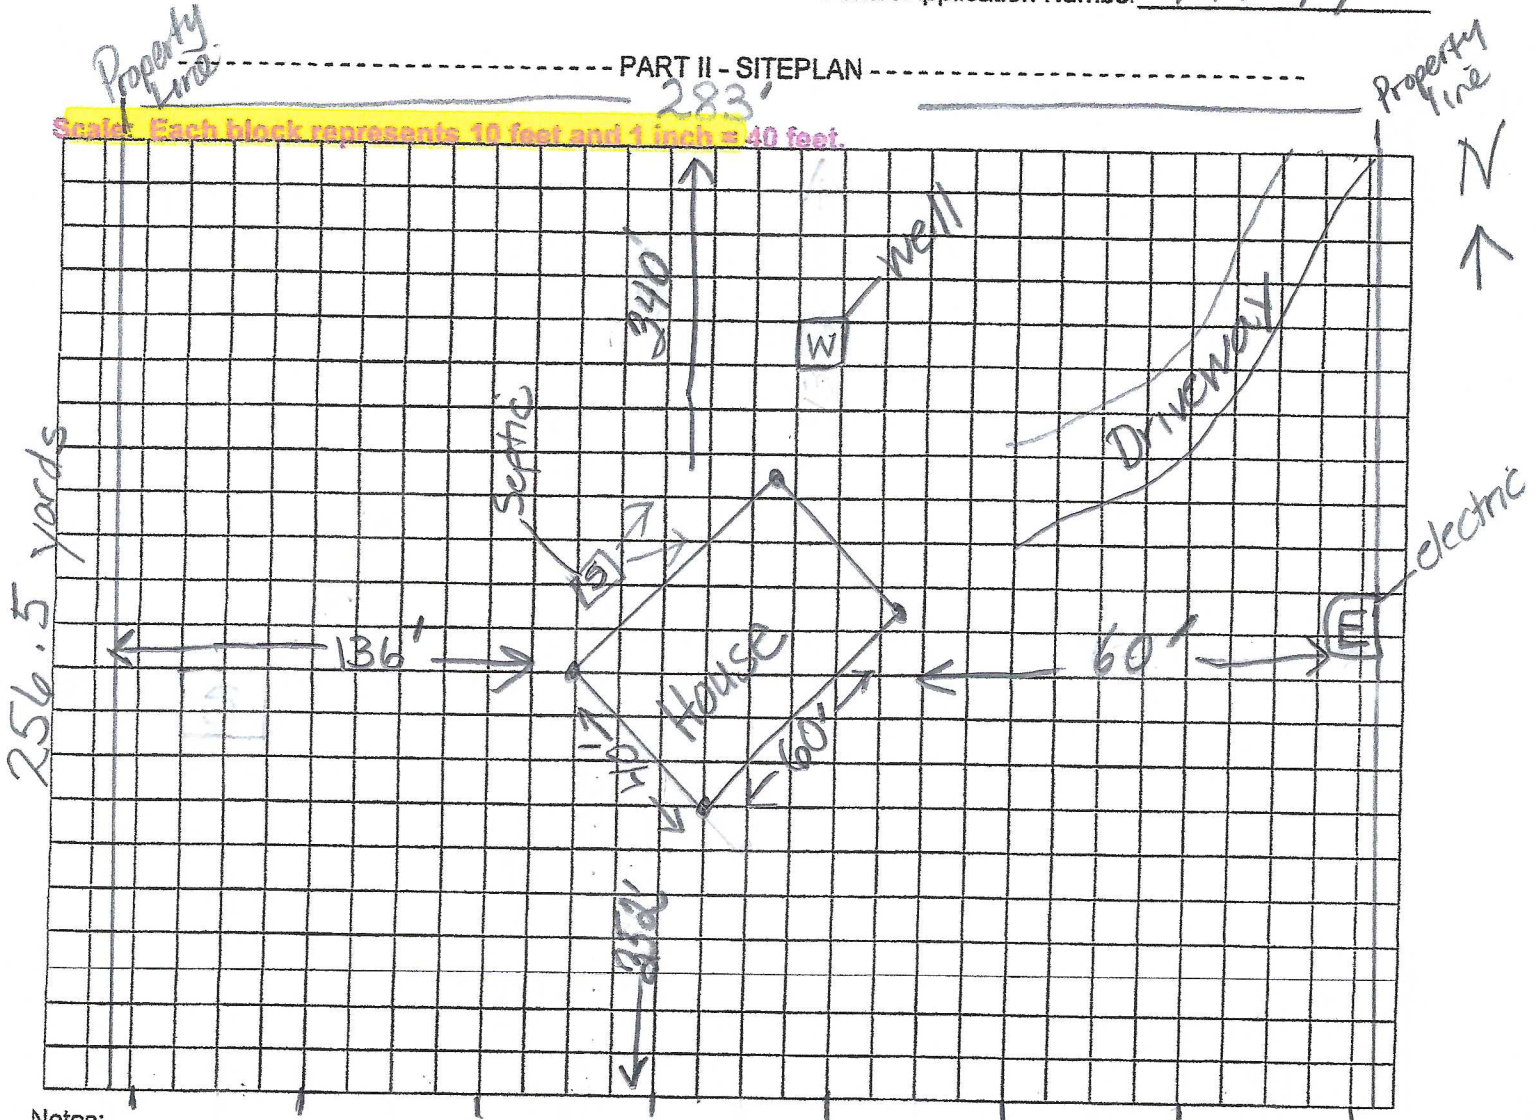

Notes:

Parcel # 24-4S-15-00383-107

Site Plan submitted by: Michelle Richards Agent: ☒ Owner: ☐ Date: 1/22/21

Plan Approved ☐ Not Approved ☐ Date ☐

By ☐ COLUMBIA County Health Department

ALL CHANGES MUST BE APPROVED BY THE COUNTY HEALTH DEPARTMENT