

DATE 09/30/2008

Columbia County Building Permit

PERMIT

This Permit Must Be Prominently Posted on Premises During Construction

000027383

APPLICANT JEFF HOWELL PHONE 386.755.0895
ADDRESS 473 SW HOWELL STREET LAKE CITY FL 32024
OWNER JEFF HOWELL)(COREY HOWELL-MH.) PHONE 386.755.0895
ADDRESS 475 SW HOWELL STREET LAKE CITY FL 32024
CONTRACTOR GAYLE G. EDDY PHONE 386.496.3692
LOCATION OF PROPERTY 441-S TO HOWELL,TR 1/4 MILE PAST TAN SFD TO NEXT DRIVE
@ BRICK HOME TO 2ND PAST SFD ON R IS NEXT DRIVE.
TYPE DEVELOPMENT M/H/UTILITY ESTIMATED COST OF CONSTRUCTION 0.00
HEATED FLOOR AREA TOTAL AREA HEIGHT STORIES
FOUNDATION WALLS ROOF PITCH FLOOR
LAND USE & ZONING A-3 MAX. HEIGHT
Minimum Set Back Requirments: STREET-FRONT 30.00 REAR 25.00 SIDE 25.00
NO. EX.D.U. 0 FLOOD ZONE X DEVELOPMENT PERMIT NO.

PARCEL ID 03-6S-17-09579-015 SUBDIVISION
LOT BLOCK PHASE UNIT TOTAL ACRES 31.7

IH0000714
Culvert Permit No. Culvert Waiver Contractor's License Number Applicant/Owner/Contractor
EXISTING 08-0609-E CFS HD N
Driveway Connection Septic Tank Number LU & Zoning checked by Approved for Issuance New Resident

COMMENTS: ITEMS ON PRELIMINARY INSPECTION TO BE FIXED PRIOR TO PERM POWER.
1 FOOT ABOVE ROAD.

Check # or Cash 1435

FOR BUILDING & ZONING DEPARTMENT ONLY

(footer/Slab)

Temporary Power Foundation Monolithic
 date/app. by date/app. by date/app. by
Under slab rough-in plumbing Slab Sheathing/Nailing
 date/app. by date/app. by date/app. by
Framing Rough-in plumbing above slab and below wood floor
 date/app. by date/app. by
Electrical rough-in Heat & Air Duct Peri. beam (Lintel)
 date/app. by date/app. by date/app. by
Permanent power C.O. Final Culvert
 date/app. by date/app. by date/app. by
M/H tie downs, blocking, electricity and plumbing Pool
 date/app. by date/app. by
Reconnection Pump pole Utility Pole
 date/app. by date/app. by date/app. by
M/H Pole Travel Trailer Re-roof
 date/app. by date/app. by date/app. by

BUILDING PERMIT FEE \$ 0.00 CERTIFICATION FEE \$ 0.00 SURCHARGE FEE \$ 0.00
MISC. FEES \$ 250.00 ZONING CERT. FEE \$ 50.00 FIRE FEE \$ 12.21 WASTE FEE \$ 16.75
FLOOD DEVELOPMENT FEE \$ FLOOD ZONE FEE \$ 25.00 CULVERT FEE \$ **TOTAL FEE** 353.96
INSPECTORS OFFICE CLERKS OFFICE

NOTICE: IN ADDITION TO THE REQUIREMENTS OF THIS PERMIT, THERE MAY BE ADDITIONAL RESTRICTIONS APPLICABLE TO THIS PROPERTY THAT MAY BE FOUND IN THE PUBLIC RECORDS OF THIS COUNTY. AND THERE MAY BE ADDITIONAL PERMITS REQUIRED FROM OTHER GOVERNMENTAL ENTITIES SUCH AS WATER MANAGEMENT DISTRICTS, STATE AGENCIES, OR FEDERAL AGENCIES.

"WARNING TO OWNER: YOUR FAILURE TO RECORD A NOTICE OF COMMENCEMENT MAY RESULT IN YOUR PAYING TWICE FOR IMPROVEMENTS TO YOUR PROPERTY. IF YOU INTEND TO OBTAIN FINANCING, CONSULT WITH YOUR LENDER OR AN ATTORNEY BEFORE RECORDING YOUR NOTICE OF COMMENCEMENT."

EVERY PERMIT ISSUED SHALL BECOME INVALID UNLESS THE WORK AUTHORIZED BY SUCH PERMIT IS COMMENCED WITHIN 180 DAYS AFTER ITS ISSUANCE, OR IF THE WORK AUTHORIZED BY SUCH PERMIT IS SUSPENDED OR ABANDONED FOR A PERIOD OF 180 DAYS AFTER THE TIME THE WORK IS COMMENCED. A VALID PERMIT RECIEVES AN APPROVED INSPECTION EVERY 180 DAYS. WORK SHALL BE CONSIDERED TO BE IN ACTIVE PROGRESS WHEN THE PERMIT HAS RECIEVED AN APPROVED INSPECTION WITHIN 180 DAYS.

The Issuance of this Permit Does Not Waive Compliance by Permittee with Deed Restrictions.

June 24, 2010

Per Marlin's letter
ok to do inspections
on this permit.
L. Howell
7-5-10

To Mr. Randy Jones:

In the summer of 2008, we purchased a double-wide mobile home. It took several months to get it moved from Alachua County. In September, we paid the building permit and the impact fee. The man who moved it became ill and did not finish until Spring of 2009. In May, my father-in-law became ill, was hospitalized and died. In the fall, we began to experience difficulties with our oldest son. As a result, we had to take on his medical bills, car payments, car insurance, and house mortgage. This was a huge burden to us financially and slowed down our progress on the completion of the final inspection. We have, however, continued to work on the home little by little. We have replaced all drainage, water, and septic pipes. We are beginning to get the heating and air conditioning units hooked up.

We are requesting the opportunity to continue our project under the existing permit.

Thank you for your thoughtful consideration of our request.

Sincerely,

Jeffrey A. Howell

PERMIT APPLICATION / MANUFACTURED HOME INSTALLATION APPLICATION

For Office Use Only (Revised 1-10-08) Zoning Official aps 9/5/08 Building Official HO 9-5-08

AP# 0809-06 Date Received 9/4/08 By CF Permit # 21383

Flood Zone X Development Permit — Zoning A-3 Land Use Plan Map Category A-3

Comments items on prelim. inspection to be fixed prior to perm. power.

FEMA Map# _____ Elevation _____ Finished Floor _____ River _____ In Floodway _____

☒ Site Plan with Setbacks Shown ☒ EH # 08-0609-E ☐ EH Release ☐ Well letter ☒ Existing well

☒ Recorded Deed or Affidavit from land owner ☒ Letter of Auth. from installer ☐ State Road Access

☐ Parent Parcel # _____ ☐ STUP-MH _____ ☐ F W Comp. letter _____

IMPACT FEES: EMS 29.88 Fire 78.63 Corr 442.89 Road/Code 1046.00 / 210

School 1500.00 = TOTAL 3097.40 ¹⁴³⁴ ☒ Pre-Inspection - out of county
☒ Pre-Inspection - in county
Sen + 9/23/08

Property ID # 03-65-17-09579-015 Subdivision _____

▪ New Mobile Home _____ Used Mobile Home ☒ MH Size 28x52 Year 1993

▪ Applicant Jeff Howell Phone # 386-755-0895

▪ Address 473 SW Howell St. Lake City 32024

▪ Name of Property Owner Jeff Howell Phone# 386755 0895

Cory 911 Address 475 SW Howell St. Lake City 32024

▪ Circle the correct power company - FL Power & Light - Clay Electric
 (Circle One) - Suwannee Valley Electric - Progress Energy

▪ Name of Owner of Mobile Home Cory Emerson Howell Phone # 386 755 0895

Address 473 SW Howell St Lake City FL 32024

▪ Relationship to Property Owner Son

▪ Current Number of Dwellings on Property D

▪ Lot Size _____ Total Acreage 31.7

▪ Do you : Have Existing Drive or Private Drive or need Culvert Permit or Culvert Waiver (Circle one)
(Currently using) (Blue Road Sign) (Putting in a Culvert) (Not existing but do not need a Culvert)

▪ Is this Mobile Home Replacing an Existing Mobile Home Yes - moved 1996 (owes)

▪ Driving Directions to the Property 441 to Howell St., to 473 SW Howell St. on Right


▪ Name of Licensed Dealer/Installer Gayle G. Eddy Phone # 386 496 3692

▪ Installers Address 12039 SW 76th Terr Lake Butler FL 32054


▪ License Number IH0000714 Installation Decal # 298578

left message to

SITE PLAN EXAMPLE / WORKSHEET

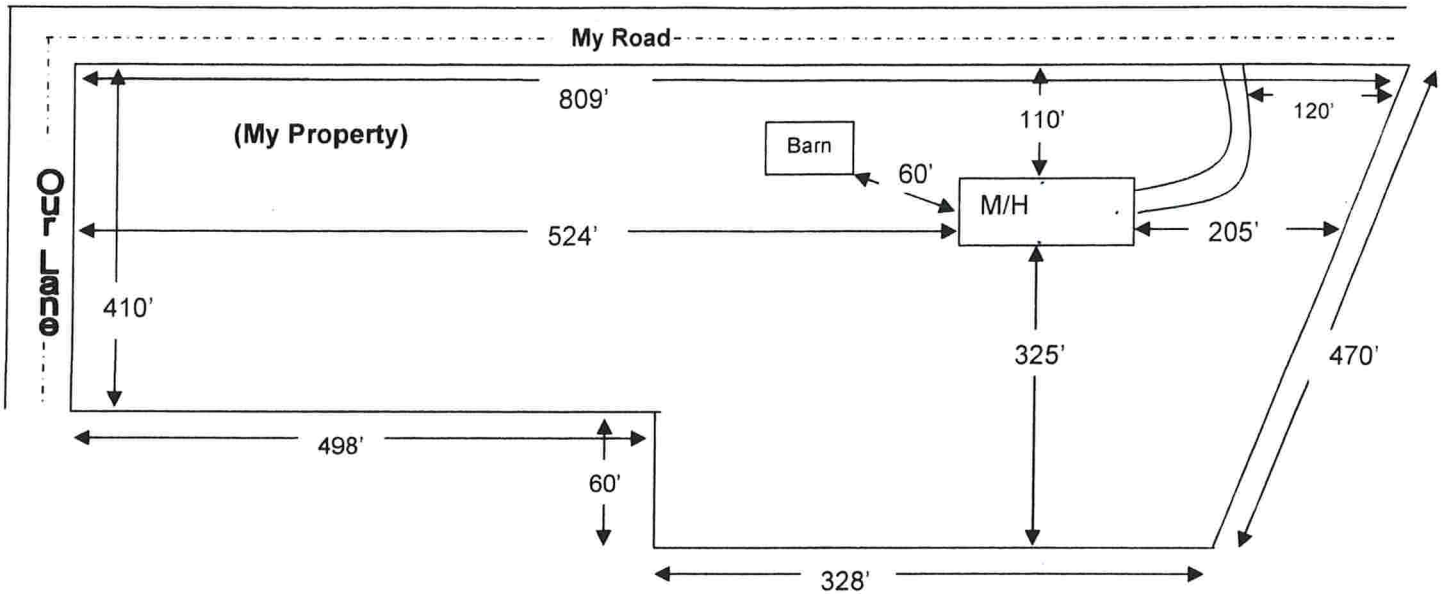

Use this example to draw your own site plan. Show all existing buildings and any other homes on this property and show the distances between them. Also show where the roads or roads are around the property. This site plan can also be used for the 911 Addressing department if you include the distance from the driveway to the nearest property line.

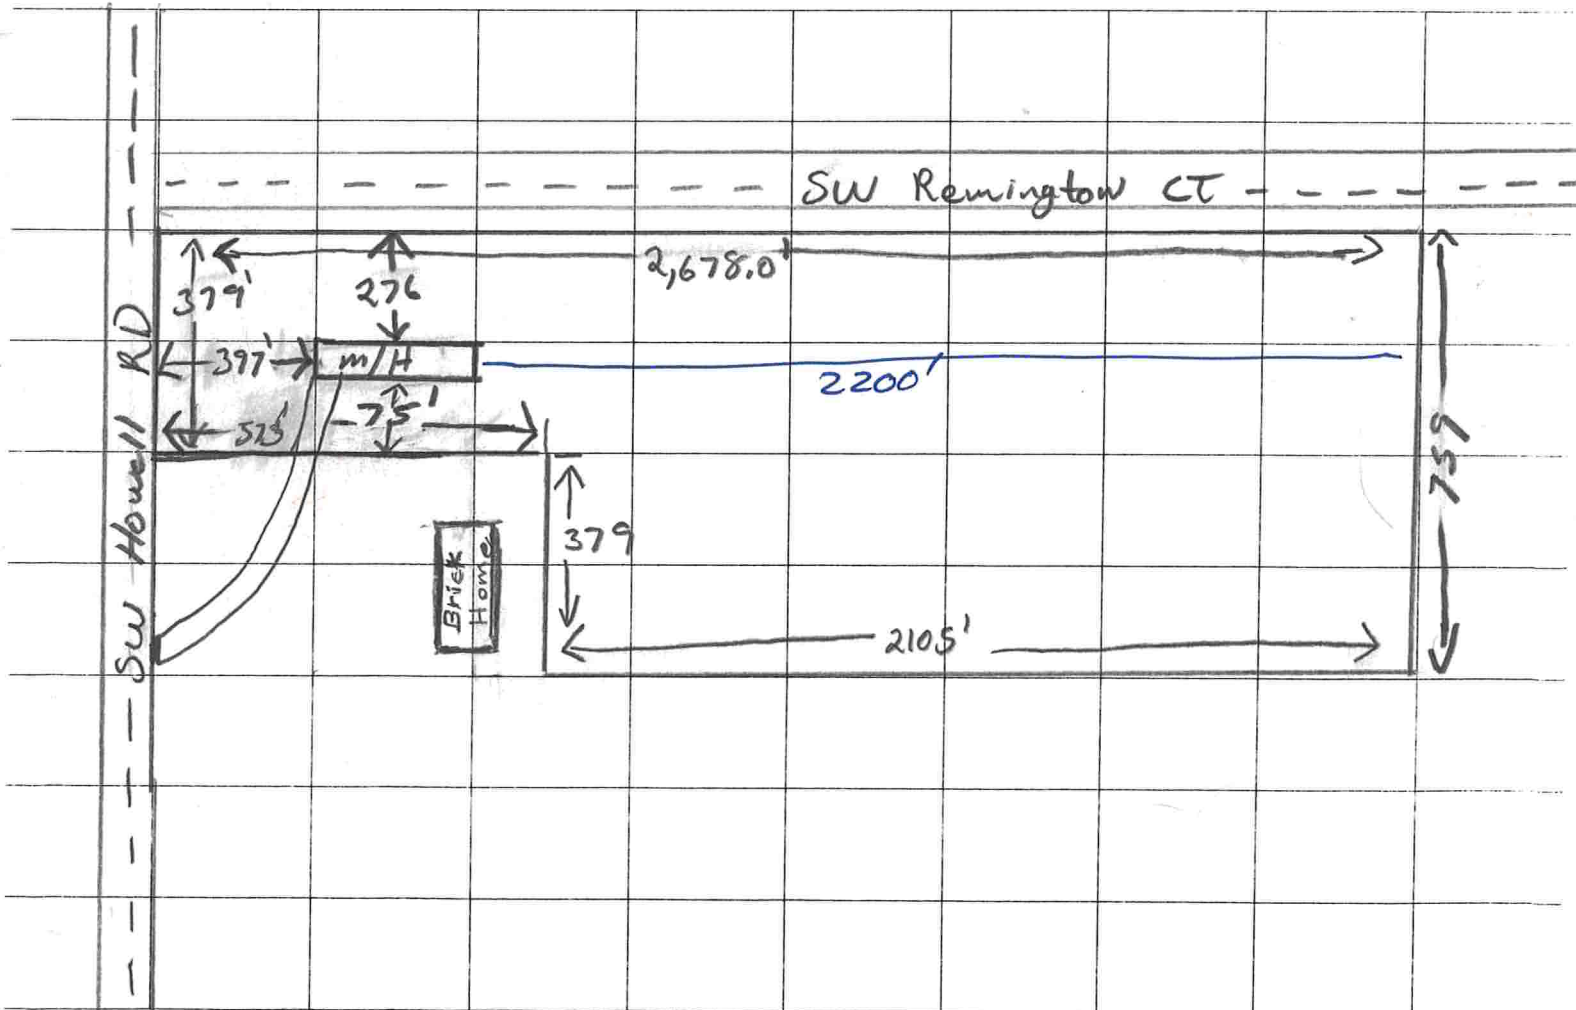

page 1 of 2

Installer Gayle G. Eddy License # IT4000714

Address of home
being installed


Manufacturer	General	Length x width	28x52
--------------	---------	----------------	-------

NOTE:


- if home is a single wide fill out one half of the blocking plan*
- if home is a triple or quad wide sketch in remainder of home*

I understand Lateral Arm Systems cannot be used on any home (new or used) where the sidewall ties exceed 5 ft 4 in.



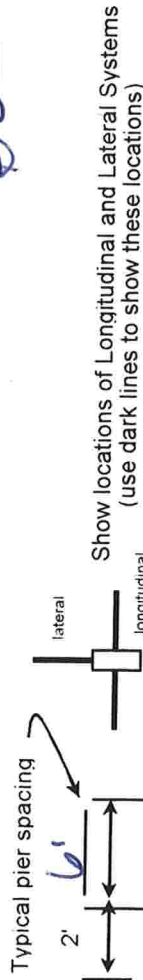

ow locations of Longitudinal and Lateral Systems
(use dark lines to show these locations)

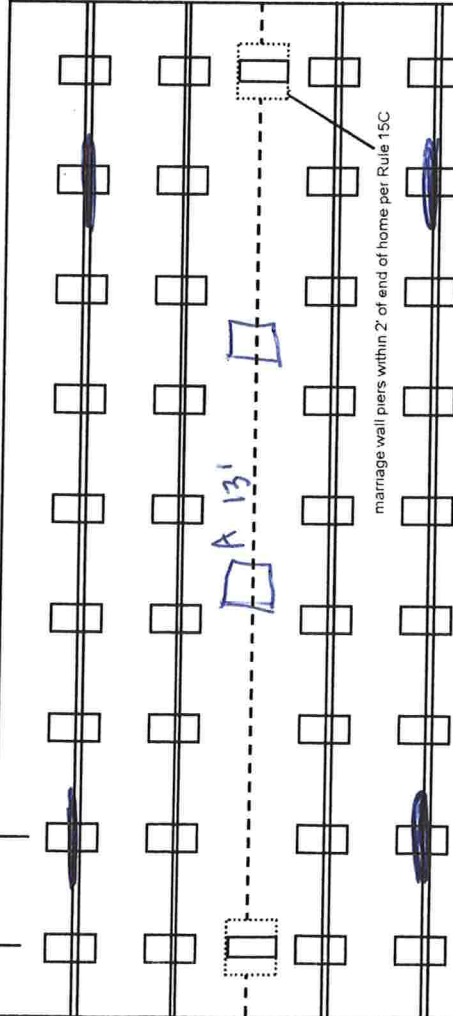

marriage wall piers within 2' of end of home per Rule 15C.

PIER SPACING TABLE FOR USED HOMES

Load bearing capacity	Footer size (sq in)	16" x 16" (256)	18 1/2" x 18 1/2" (342)	20" x 20" (400)	22" x 22" (484)*	24" x 24" (576)*	26" x 26" (676)
1000 psf	3'	4'	4'	5'	6'	7'	8'
1500 psf	4' 6"	6'	6'	7'	8'	8'	8'
2000 psf	6'	8'	8'	8'	8'	8'	8'
2500 psf	7' 6"	8'	8'	8'	8'	8'	8'
3000 psf	8'	8'	8'	8'	8'	8'	8'
3500 psf	8'	8'	8'	8'	8'	8'	8'

* interpolated from Rule 15C-1 pier spacing table

POPULAR PAD SIZES

20x20

16 x 16 Door handle

1

 Draw the approximate locations of marriage wall openings 4 foot or greater. Use this symbol to show the piers.

List all marriage wall openings greater than 4 foot and their pier pad sizes below.

Pier pad size

A) 13'

$$23 \times 31$$

4 ft

5

ANCHORS

FRAME TIES

within 2' of end of home
spaced at 5' 4" oc *ME*

OTHER TIES

	Number
Sidewall	0
Longitudinal	1
Marriage wall	2 min
Shearwall	0

TIEDOWN COMPONENTS

Longitudinal Stabilizing Device (LSD)
Manufacturer *Tie Down*
Longitudinal Stabilizing Device w/ Lateral Arms
Manufacturer *N/A*

PERMIT NUMBER

POCKET PENETROMETER TEST

The pocket penetrometer tests are rounded down to psf or check here to declare 1000 lb. soil without testing.

X 2000 X 2000 X 2000

POCKET PENETROMETER TESTING METHOD

1. Test the perimeter of the home at 6 locations.
2. Take the reading at the depth of the footer.
3. Using 500 lb. increments, take the lowest reading and round down to that increment.

X 2000 X 2500 X 2500

TORQUE PROBE TEST

The results of the torque probe test is 300 inch pounds or check here if you are declaring 5' anchors without testing. A test showing 275 inch pounds or less will require 4 foot anchors.

Note: A state approved lateral arm system is being used and 4 ft. anchors are allowed at the sidewall locations. I understand 5 ft anchors are required at all centerline tie points where the torque test reading is 275 or less and where the mobile home manufacturer may requires anchors with 4000 lb holding capacity.

ALL TESTS MUST BE PERFORMED BY A LICENSED INSTALLER

Installer Name

Date Tested

Boyle A Eddy
9/2/08

Installer's initials

Electrical

connect electrical conductors between multi-wide units, but not to the main power source. This includes the bonding wire between multi-wide units. Pg. *pk 15-c*

Plumbing

connect all sewer drains to an existing sewer tap or septic tank. Pg. *pk 15-c*

connect all potable water supply piping to an existing water meter, water tap, or other dependent water supply systems. Pg. *pk 15-c*

Site Preparation

Debris and organic material removed
Water drainage: Natural Swale Pad Other

Fastening multi wide units

Floor: Type Fastener: *6" lag* Length: *8"* Spacing: *24"*
Walls: Type Fastener: *#8 wood screw* Length: *8"* Spacing: *24"*
Roof: Type Fastener: *6" lag* Length: *6"* Spacing: *24"*
For used homes a min. 30 gauge, 8" wide, galvanized metal strip will be centered over the peak of the roof and fastened with galv. roofing nails at 2" on center on both sides of the centerline.

Gasket (weatherproofing requirement)

I understand a properly installed gasket is a requirement of all new and used homes and that condensation, mold, mildew and buckled marriage walls are a result of a poorly installed or no gasket being installed. I understand a strip of tape will not serve as a gasket.

Installer's initials *pk*

Type gasket *rolled foam*
Pg. *470*
Installed:
Between Floors *Yes*
Between Walls *Yes*
Bottom of ridgebeam *Yes*

Weatherproofing

The bottomboard will be repaired and/or taped *Yes* Pg.
Siding on units is installed to manufacturer's specifications *Yes*
Fireplace chimney installed so as not to allow intrusion of rain water *Yes* *N/A*

Miscellaneous

Skirting to be installed. Yes *No*
Driver vent installed outside of skirting. Yes *N/A*
Range downflow vent installed outside of skirting. Yes *N/A*
Drain lines supported at 4 foot intervals. Yes
Electrical crossovers protected. Yes
Other:

Installer verifies all information given with this permit worksheet is accurate and true based on the

Installer Signature

Boyle A Eddy Date *9/3/08*



STATE OF FLORIDA
DEPARTMENT OF HEALTH

Howell


APPLICATION FOR ONSITE SEWAGE DISPOSAL SYSTEM CONSTRUCTION PERMIT

Permit Application Number

08-0609E

PART II - SITE PLAN

Scale: Each block represents 5 feet and 1 inch = 50 feet.

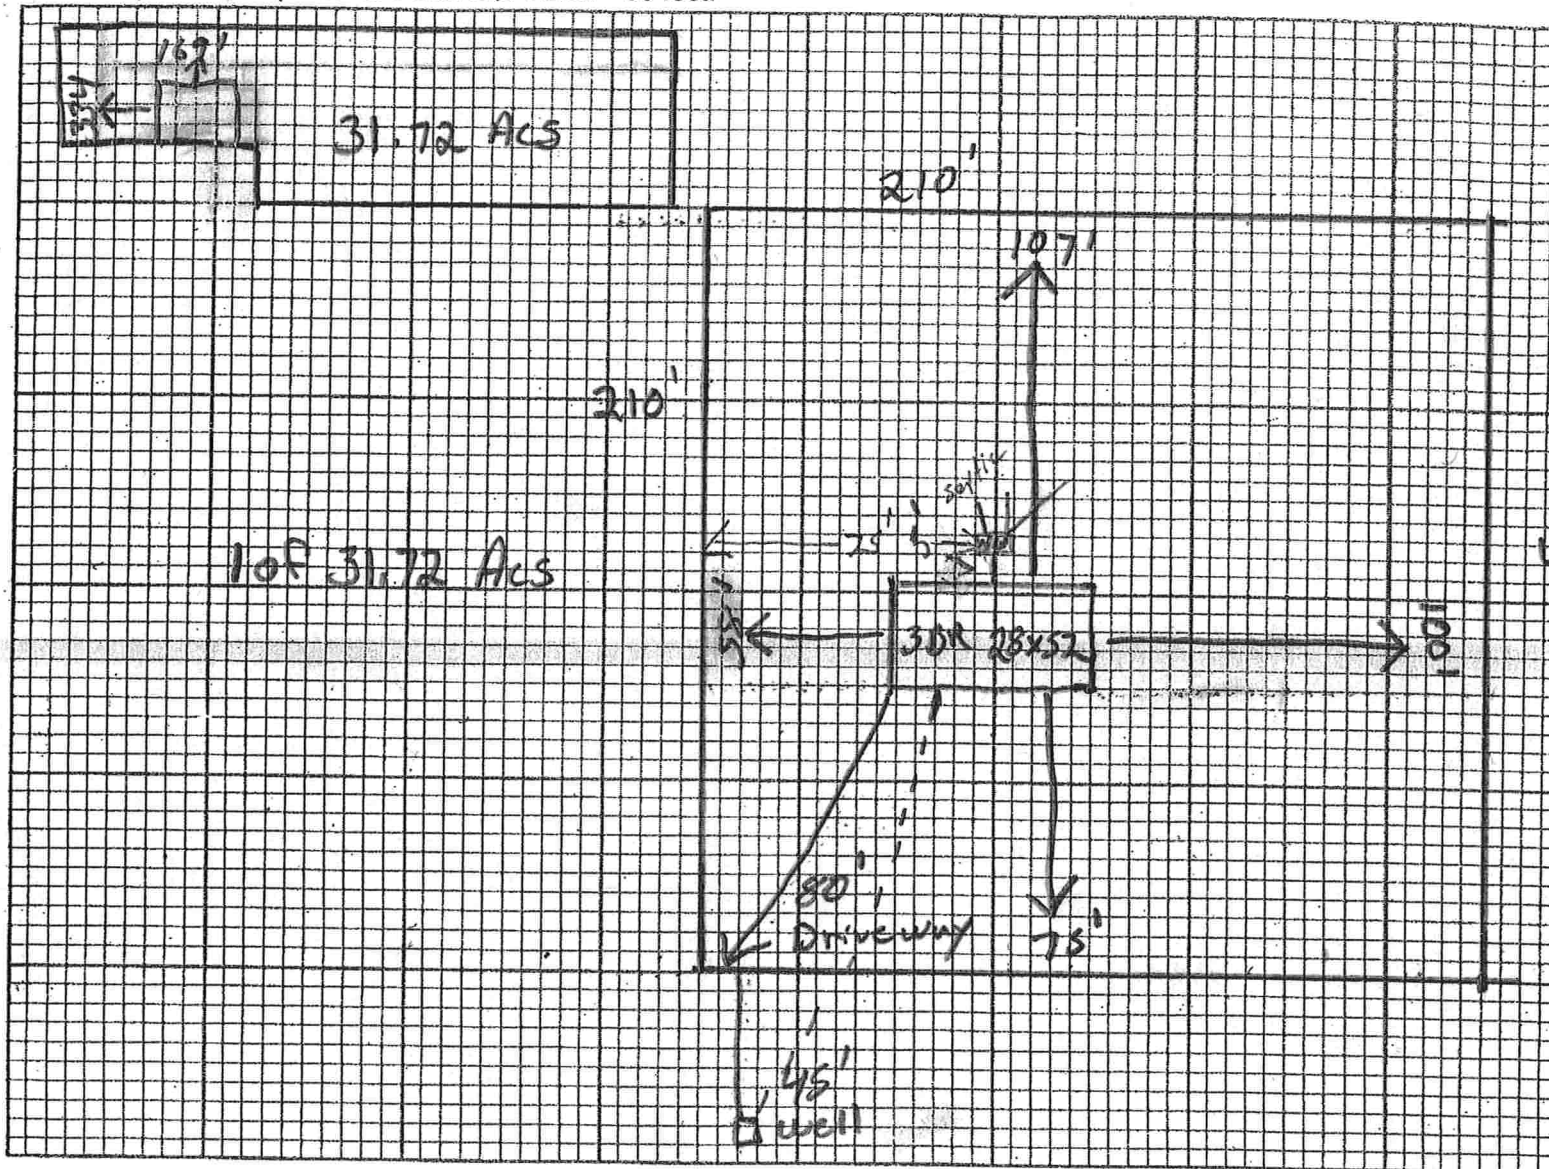

Notes: well from septic approx 145'

Site Plan submitted by:

Howell

Signature

Owner

Title

Plan Approved ☒

Not Approved ☐

Date 9/12/08

By

Mr. O. L.

Columbia

County Health Department

ALL CHANGES MUST BE APPROVED BY THE COUNTY HEALTH DEPARTMENT

9/25/08

Thursday
the M/H will be
on property

CODE ENFORCEMENT
PRELIMINARY MOBILE HOME INSPECTION REPORT

DATE RECEIVED 9/23/08 BY LT IS THE M/H ON THE PROPERTY WHERE THE PERMIT WILL BE ISSUED? Yes

OWNERS NAME Jeff Howell PHONE 755-0895 CELL _____

ADDRESS 475 SW Howell St. L.C.

MOBILE HOME PARK _____ SUBDIVISION _____

DRIVING DIRECTIONS TO MOBILE HOME 4415, TL Howell Rd,
4th Lot on right past Farnell Rd,

MOBILE HOME INSTALLER Gayle Eddy PHONE _____ CELL _____

MOBILE HOME INFORMATION

MAKE General YEAR 1993 SIZE 28x52 COLOR White

SERIAL No. GH6A106938522 A-B

WIND ZONE II Must be wind zone II or higher NO WIND ZONE I ALLOWED

INSPECTION STANDARDS

INTERIOR:

(P or F) - P=PASS F=FAILED

- ☒ SMOKE DETECTOR () OPERATIONAL () MISSING
- ☒ FLOORS () SOLID () WEAK () HOLES DAMAGED LOCATION _____
- ☒ DOORS () OPERABLE () DAMAGED
- ☒ WALLS () SOLID () STRUCTURALLY UNSOUND
- ☒ WINDOWS () OPERABLE () INOPERABLE
- ☒ PLUMBING FIXTURES () OPERABLE () INOPERABLE () MISSING
- ☒ CEILING () SOLID () HOLES () LEAKS APPARENT
- ☒ ELECTRICAL (FIXTURES/OUTLETS) () OPERABLE () EXPOSED WIRING () OUTLET COVERS MISSING () LIGHT FIXTURES MISSING

EXTERIOR:

- ☒ WALLS / SIDING () LOOSE SIDING () STRUCTURALLY UNSOUND () NOT WEATHERTIGHT () NEEDS CLEANING
- ☒ WINDOWS CRACKED / BROKEN GLASS () SCREENS MISSING () WEATHERTIGHT
- ☒ ROOF () APPEARS SOLID () DAMAGED

STATUS

APPROVED ☒ WITH CONDITIONS: Replace or repair front window

NOT APPROVED _____ NEED RE-INSPECTION FOR FOLLOWING CONDITIONS _____

SIGNATURE [Signature] ID NUMBER 402 DATE 9-25-08

Columbia County Taxing Authorities

135 NE Hernando Ave Suite 238
Lake City, FL 32055

2008 Real Estate Property

PARCEL ID: 03-6S-17-09579-015

C 6964

28**AUTO**SCH 5-DIGIT 32024



HOWELL JEFFREY ALLAN
473 SW HOWELL ST
LAKE CITY FL 32024-5457

count
Map

31.720
31.720
5.100

NOTICE OF PROPOSED PROPERTY TAXES DO NOT PAY THIS IS NOT A BILL

The taxing authorities which levy property taxes against your property will soon hold **Public Hearings** to adopt budgets and tax rates for the next year.

The purpose of these **Public Hearings** is to receive opinions from the general public and to answer questions on the proposed tax change and budget **Prior To Taking Final Action**.

Each taxing authority may **Amend or Alter** its proposals at the hearing.

COMM NW COR OF SEC, RUN E
1139.40 FT FOR POB, CONT E
759.60 FT, S 2104.59 FT, W
379.80 FT, S 573.50 FT, W
379.80 FT, N 2680.19 FT TO
POB, EX RD R/W & EXCEPT 10 AC
DESC IN ORB 1019-781,

Taxing Authority	Your property taxes last year	Your taxes this year if proposed budget change is made	A public hearing on the proposed taxes and budget will be held:	Your taxes this year if no budget change is made
County 003	165.71	166.01	SEPT 16, 2008, 7:00PM, SCHOOL BOARD ADM BLDG, 372 W DUVAL ST	174.17
Public Schools:				
By State Law	100.87	109.86	SEPT 09, 2008, 7:00PM, SCHOOL BOARD ADM BLDG, 372 W DUVAL ST.	97.60
By Local Board	58.24	52.55		56.36
LSHA	42.67	42.41	SEPT 15, 2008 5:15 PM, 368 NE FRANKLIN ST SHANDS AT LAKE SHORE	44.79
CCIDA	2.62	2.61	SEPT 16, 2008, 7:00PM, SCHOOL BOARD ADM BLDG., 372 W DUVAL ST.	2.76
Water Management District				
SRWMD	9.28	9.25	SEPT 09, 2008, 5:30PM, SRWMD, US 90 & CR 49, LIVE OAK	9.75
Independent Special Districts • Voter Approved • Debt Payments				
Total Property Taxes	379.39	382.69		385.43
	COLUMN 1*	COLUMN 2*		COLUMN 3*
Your property value last year:	Market Value 150,741	Assessed Value 21,102	Exemptions	Taxable Value 21,102
Your property value this year:	143,303	21,038	County 0 School 0 Other 0	21,038 21,038 21,038

* SEE REVERSE SIDE FOR EXPLANATIONS

* IF YOU FEEL THE MARKET VALUE OF YOUR PROPERTY IS INACCURATE OR DOES NOT REFLECT FAIR MARKET VALUE, OR IF YOU ARE ENTITLED TO AN EXEMPTION THAT IS NOT REFLECTED ABOVE, CONTACT YOUR COUNTY PROPERTY APPRAISER AT:


Courthouse Annex Suite 238 Lake City FL 32055 (386) 758-1083

* IF THE PROPERTY APPRAISER'S OFFICE IS UNABLE TO RESOLVE THE MATTER AS TO MARKET VALUE OR AN EXEMPTION, YOU MAY FILE A PETITION FOR ADJUSTMENT WITH THE VALUE ADJUSTMENT BOARD; PETITION FORMS ARE AVAILABLE FROM THE COUNTY PROPERTY APPRAISER AND MUST BE FILED ON OR BEFORE:

September 8, 2008

* YOUR FINAL TAX BILL MAY CONTAIN NON-AD VALOREM ASSESSMENTS WHICH MAY NOT BE REFLECTED ON THIS NOTICE SUCH AS ASSESSMENTS FOR ROADS, DRAINAGE, GARBAGE, FIRE, LIGHTING, WATER, SEWER, OR OTHER GOVERNMENTAL SERVICES AND FACILITIES WHICH MAY BE LEVIED BY YOUR

DR-174

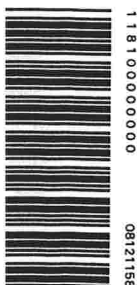

AFFIDAVIT

**STATE OF FLORIDA
COUNTY OF COLUMBIA**

This is to certify that I, (We), Jeffrey Allan Howell
owner of the below described property:

Tax Parcel No. 03-65-17-09579-015

Subdivision (name, lot, block, phase) _____

Give my permission to Cory Emerson Howell to place a
mobile home/travel trailer/single family home (circle one) on the above mentioned
property.

I (We) understand that this could result in an assessment for solid waste and fire
protection services levied on this property.

Jeff Howell
Owner

Owner

SWORN AND SUBSCRIBED before me this 4th day of Sept,
20 08. This (these) person(s) are personally known to me or produced
ID DL

Maureen
Notary Signature

LIMITED POWER OF ATTORNEY

I, Gayle Eddy DO HEREBY AUTHORIZE Jeff Howell
TO PULL MY PERMITS AND ACT ON MY BEHALF IN ALL ASPECTS OF APPLYING
FOR A MOBILE HOME PERMIT.


Gayle Eddy
SIGNATURE

8/27/08
DATE

SWORN TO AND SUBSCRIBED BEFORE ME ON THIS 07th DAY OF Aug 2008.

Rebecca Minshe
NOTARY PUBLIC

MY COMMISSION EXPIRES:
COMMISSION NO. _____
PERSONALLY KNOWN: _____
PRODUCED ID (TYPE): _____

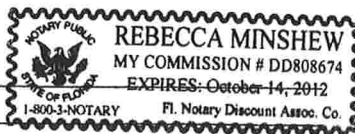

COLUMBIA COUNTY 9-1-1 ADDRESSING

P. O. Box 1787, Lake City, FL 32056-1787

PHONE: (386) 758-1125 * FAX: (386) 758-1365 * Email: ron_croft@columbiacountyfla.com

Addressing Maintenance

To maintain the Countywide Addressing Policy you must make application for a 9-1-1 Address at the time you apply for a building permit. The established standards for assigning and posting numbers to all principal buildings, dwellings, businesses and industries are contained in Columbia County Ordinance 2001-9. The addressing system is to enable Emergency Service Agencies to locate you in an emergency, and to assist the United States Postal Service and the public in the timely and efficient provision of services to residents and businesses of Columbia County.

DATE REQUESTED: 9/3/2008 DATE ISSUED: 9/4/2008

ENHANCED 9-1-1 ADDRESS:

475 SW HOWELL ST

LAKE CITY FL 32024

PROPERTY APPRAISER PARCEL NUMBER:

03-6S-17-09579-015

Remarks:

Address Issued By


Columbia County 9-1-1 Addressing / GIS Department

NOTICE: THIS ADDRESS WAS ISSUED BASED ON LOCATION INFORMATION RECEIVED FROM THE REQUESTER. SHOULD, AT A LATER DATE, THE LOCATION INFORMATION BE FOUND TO BE IN ERROR, THIS ADDRESS IS SUBJECT TO CHANGE.

1276

CODE ENFORCEMENT DEPARTMENT
COLUMBIA COUNTY, FLORIDA
OUT OF COUNTY MOBILE HOME INSPECTION REPORT

COUNTY THE MOBILE HOME IS BEING MOVED FROM Alachua
OWNERS NAME Cory Emerson Howell PHONE 755-0815 CELL _____
INSTALLER Gaule G. Eddy PHONE _____ CELL _____
INSTALLERS ADDRESS 12039 SW 76th Terr Lake Butler

MOBILE HOME INFORMATION

MAKE General YEAR 2/12/93 SIZE 28 x 52
COLOR white SERIAL No. GKGA106938522A-B
WIND ZONE II SMOKE DETECTOR yes

INTERIOR:
FLOORS good
DOORS all there, good locks, deadbolts
WALLS textured, good
CABINETS excellent

ELECTRICAL (FIXTURES/OUTLETS) all there

EXTERIOR:
WALLS / SIDING intact, vinyl siding
WINDOWS Single pane, 1 broken
DOORS good locks, deadbolts, good

STATUS:
APPROVED ☒ NOT APPROVED _____

NOTES home is in excellent condition

INSTALLER OR INSPECTORS PRINTED NAME Gaule G. Eddy

Installer/Inspector Signature Gaule G. Eddy License No. TH0000714 Date 9/3/08

ONLY THE ACTUAL LICENSE HOLDER OR A BUILDING INSPECTOR CAN SIGN THIS FORM.

NO WIND ZONE ONE MOBILE HOMES WILL BE PERMITTED. MOBILE HOMES PRIOR TO 1977 ARE PRE-HUD AND THE WIND ZONE MUST BE PROVEN TO BE PERMITTED.

BEFORE THE MOBILE HOME CAN BE MOVED INTO COLUMBIA COUNTY THIS FORM MUST BE COMPLETED AND RETURNED TO THE COLUMBIA COUNTY BUILDING DEPARTMENT.

ONCE MOVED INTO COLUMBIA COUNTY AN INSPECTOR MUST COMPLETE A PRELIMINARY INSPECTION ON THE MOBILE HOME. CALL 386-719-2039 TO SET UP THIS INSPECTION. NO PERMIT WILL BE ISSUED BEFORE THIS IS DONE.

Code Enforcement Approval Signature [Signature] Date 9-5-08

NO ANSWER