


ENDWALL ELEVATION AT GRID LINE "1"

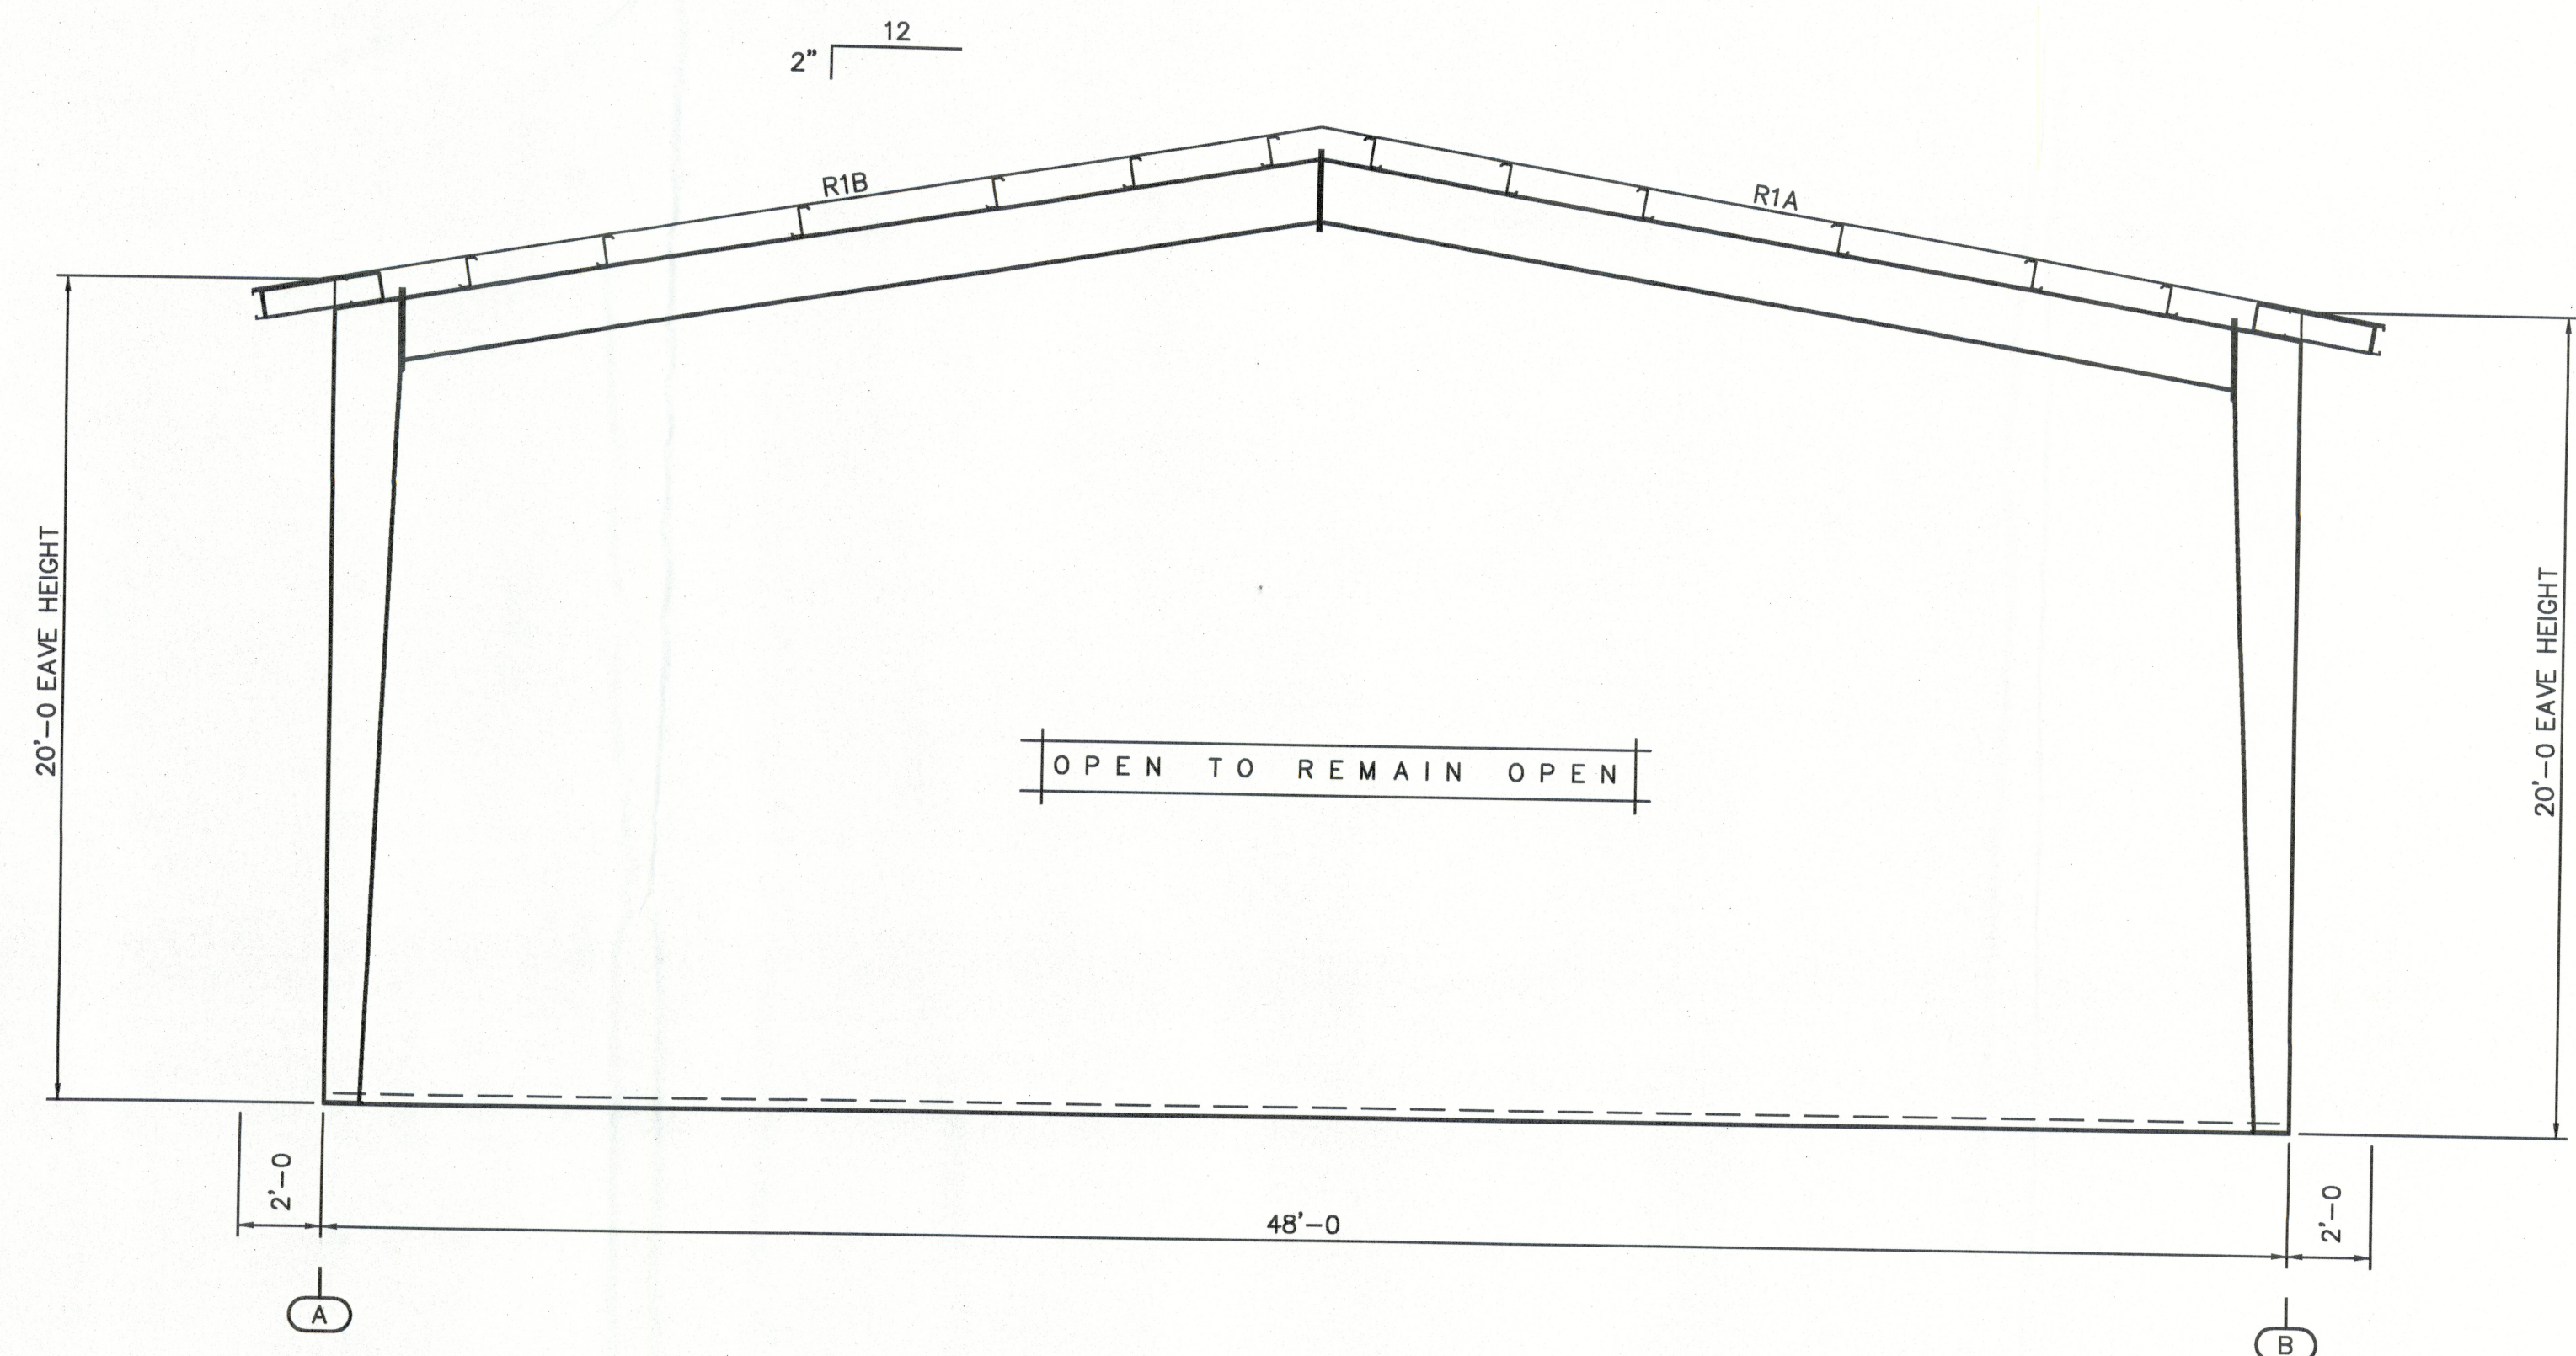

ENDWALL ELEVATION AT GRID LINE "4"

Revision	Date	Description	By	Ck'd
A	04/12/11	FOR CONSTRUCTION PERMIT	EDB	MARK

A&S BUILDING SYSTEMS 1880 HWY. 116, CARYVILLE, TENNESSEE 37714 PHONE: 865-426-2141 FAX: 865-426-2011		Project Name & Location: RING POWER CORPORATION 390 SW RING COURT LAKE CITY FL 32025
Customer: METAL BUILDING SPECIALS 1266 LECHLADE ST. JACKSONVILLE FL 32205		Drawing Status: <input checked="" type="checkbox"/> For Construction Permit <input type="checkbox"/> For Erector Installation

Scale: NOT TO SCALE	
Drawn by:	EDB 4/8/11
Checked by:	MARK 4/12/11
Project Engineer:	JRF
Job Number:	22-T-53538-1
Sheet Number:	E6 of 11

The engineer whose seal appears hereon is an employee for the manufacturer for the materials described herein. Said seal or certification is limited to the products designed and manufactured by manufacturer only. The undersigned engineer is not the overall engineer of record for this project.

Aaron K. Batchellor, P.E.
Florida P.E. 67187

