


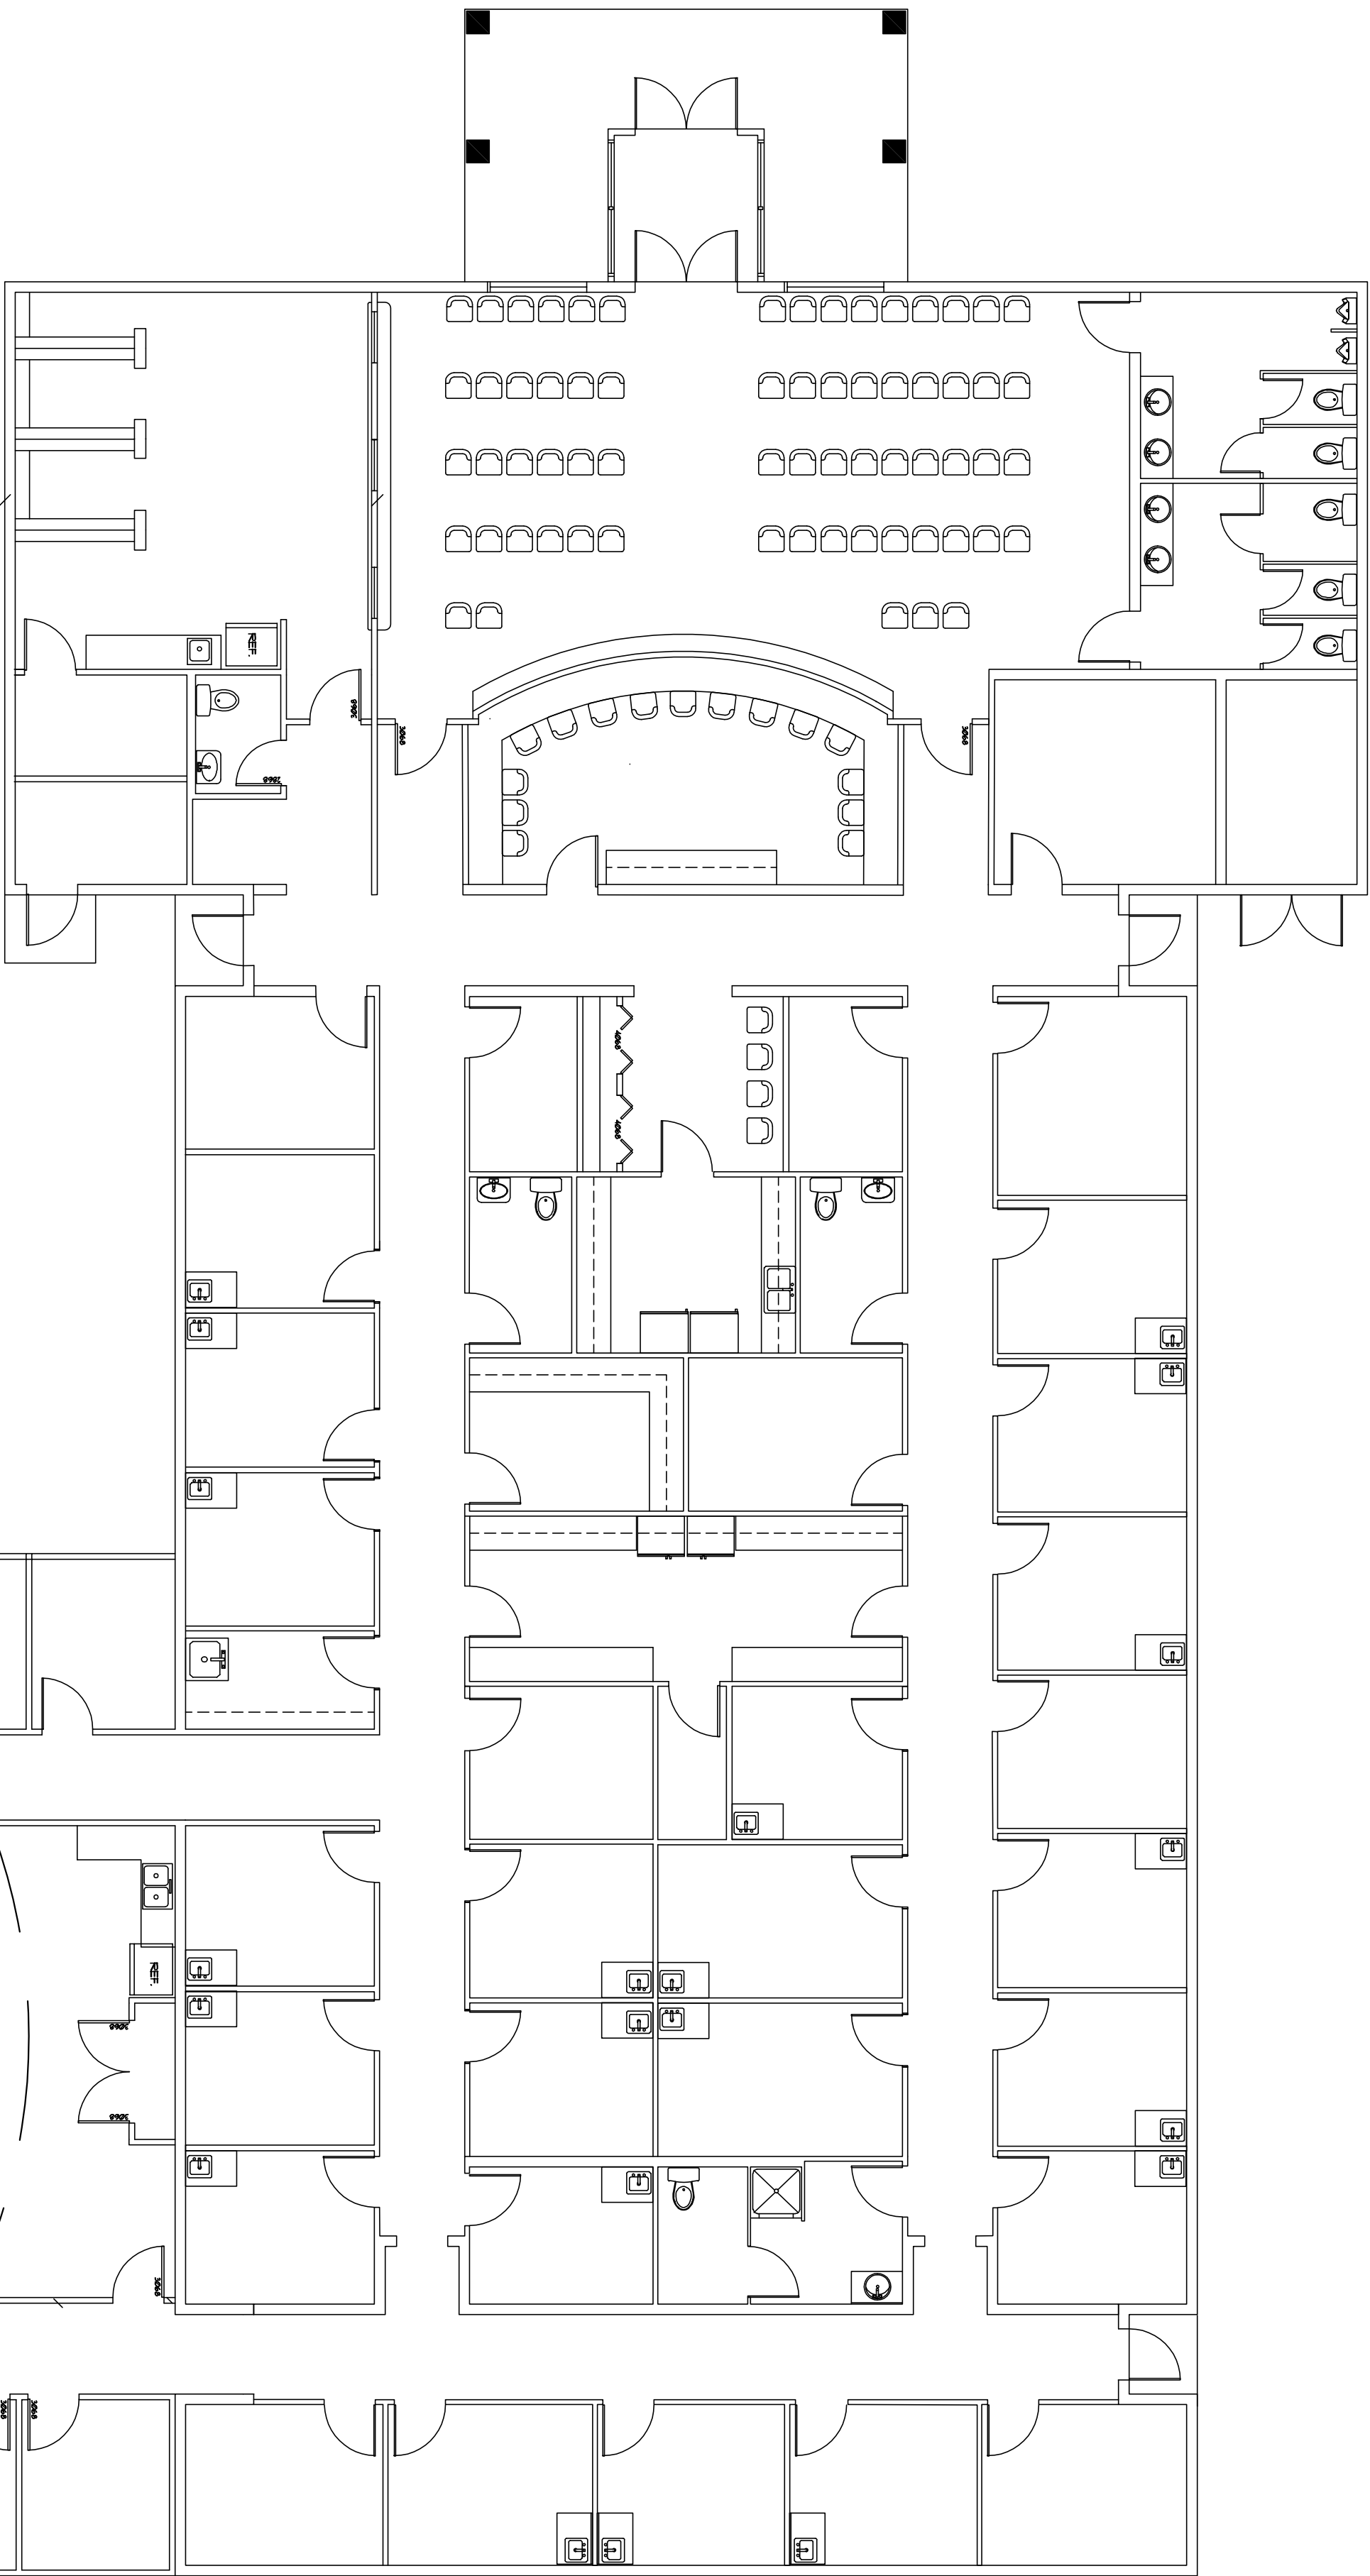

MASS CONCRETE RAMP
W/ HIC HAND RAILS

DELETE COLUMNS AND
EXTEND WALL AS SHOWN

AREA OF PLAN REVISION

SCALE 1/8" = 1'-0"


REVISION

DATE: 11/28/2022
DRAWN: N.P. Giesler, Architect

1/28

PROJECT
PALMS MEDICAL GROUP EAST
LAKE CITY, FLORIDA
AREA OF PLAN REVISION

Celebrating
50 Years of Service
1972 - 2022
N.P. Giesler, Architect
ARCHITECTS

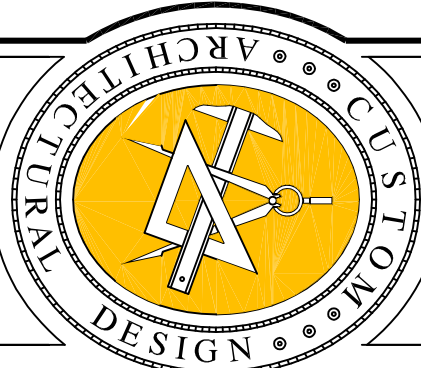

N3
NICHOLAS
GESLER
ARCHITECT

1728 NW BROWNS RD
LAKE CITY, FL 33603
386-385-4355


DATE: 03 NOV 2022






CONTRACT: 2K2252

SHEET:

SD.2
2 OF 2

AR0007005

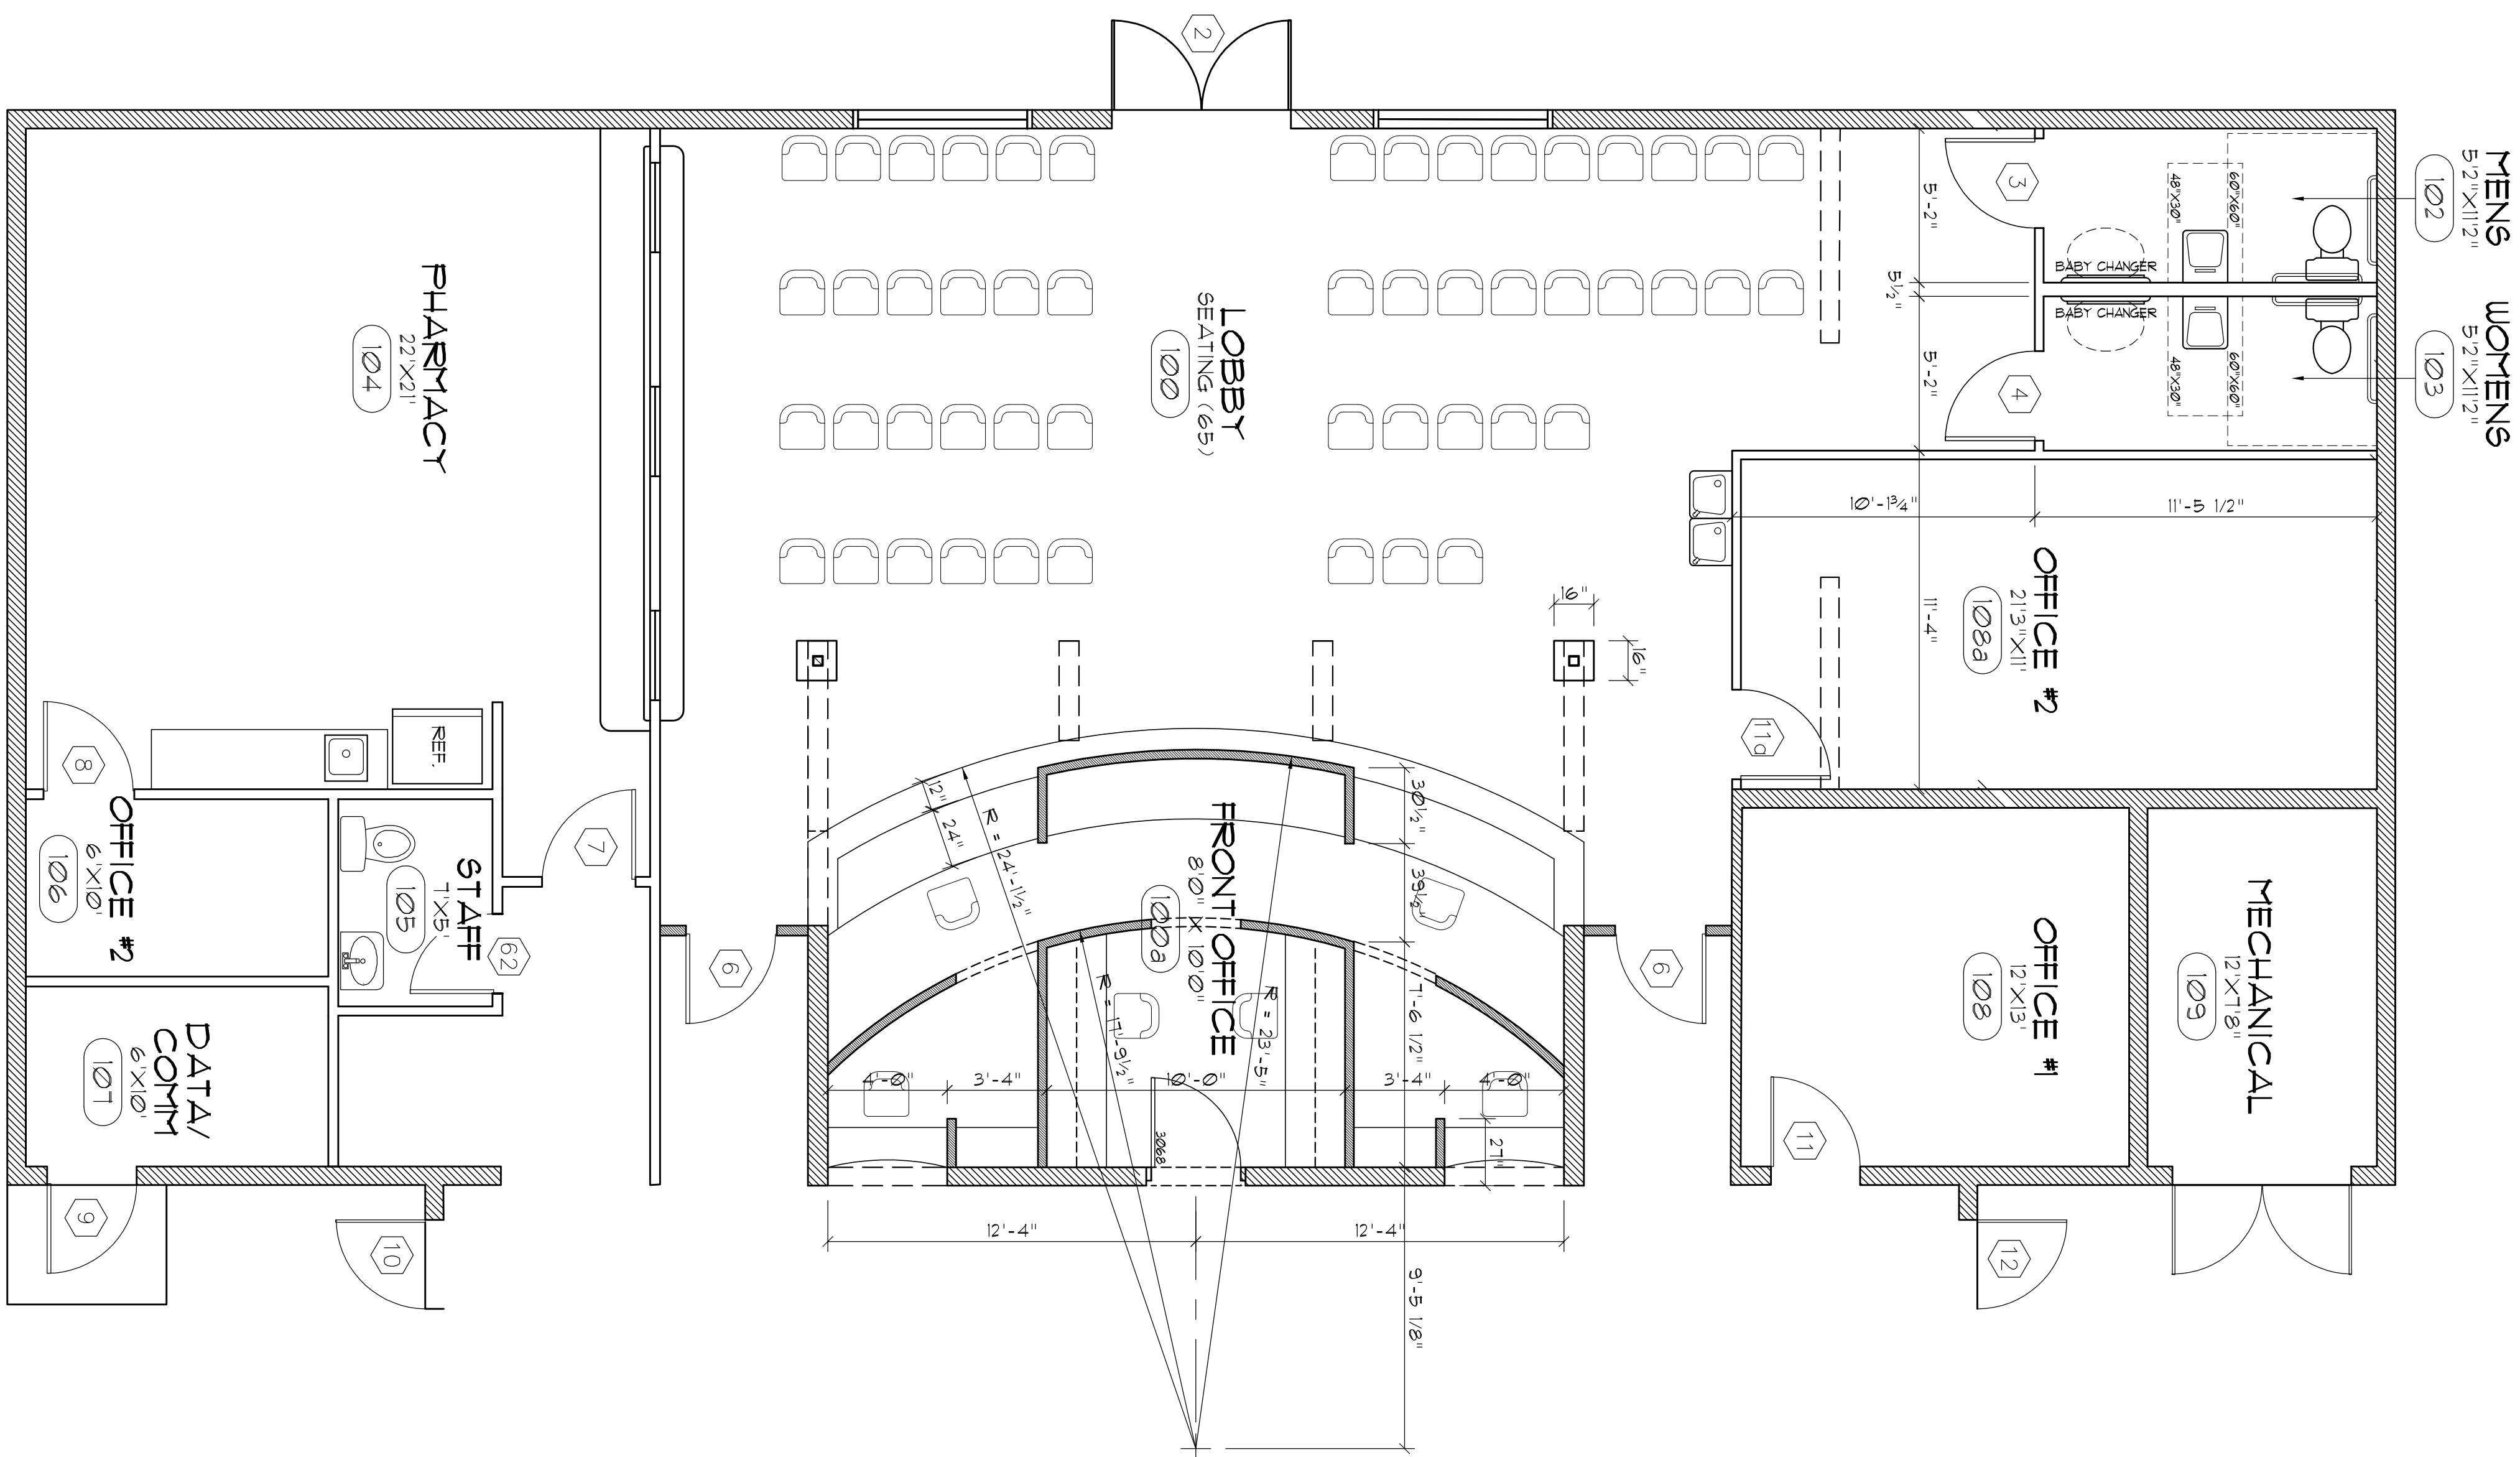

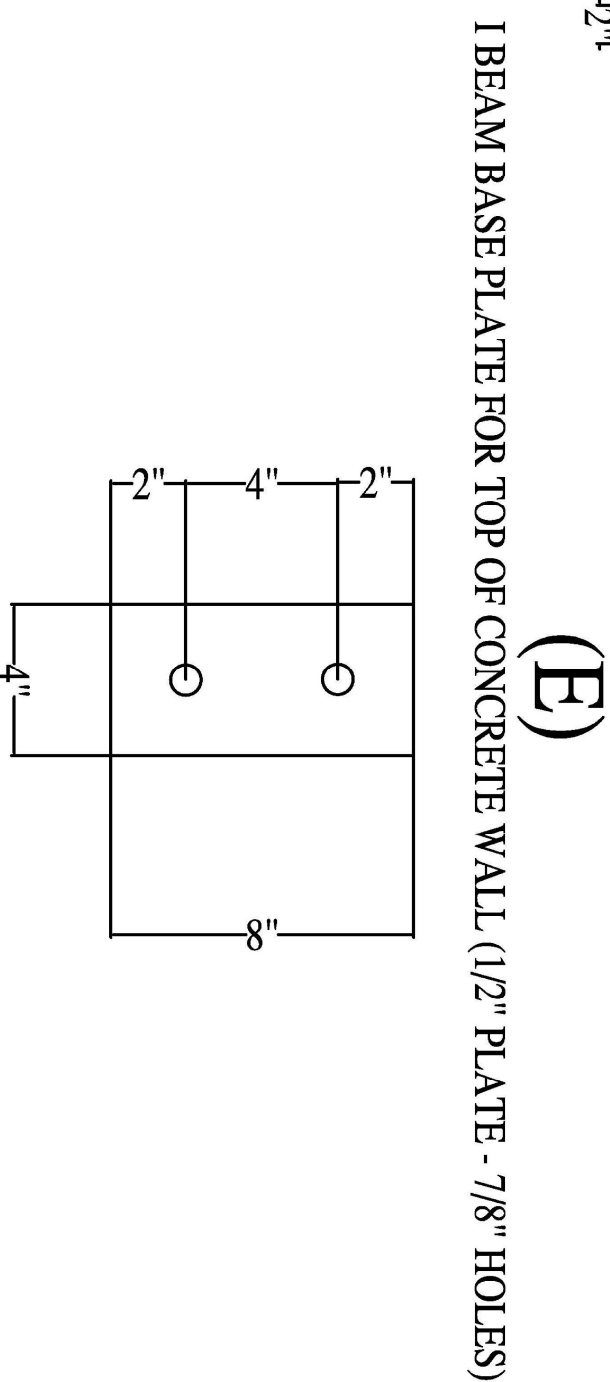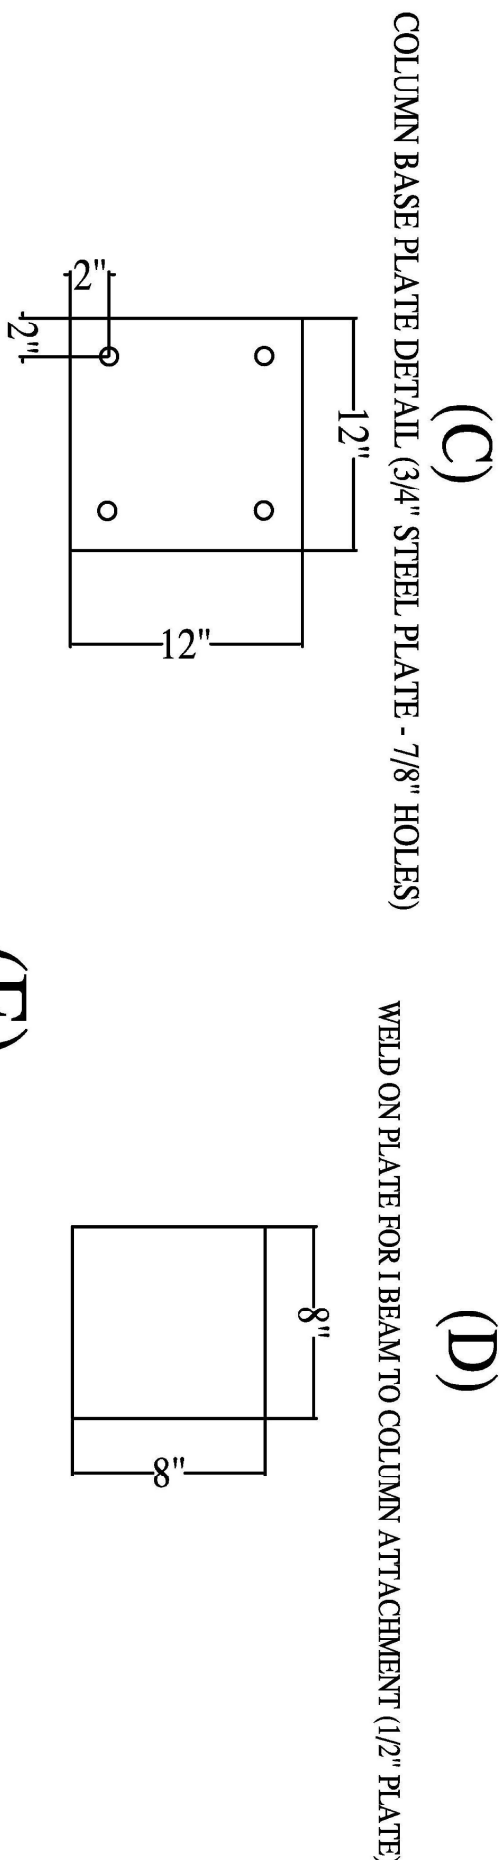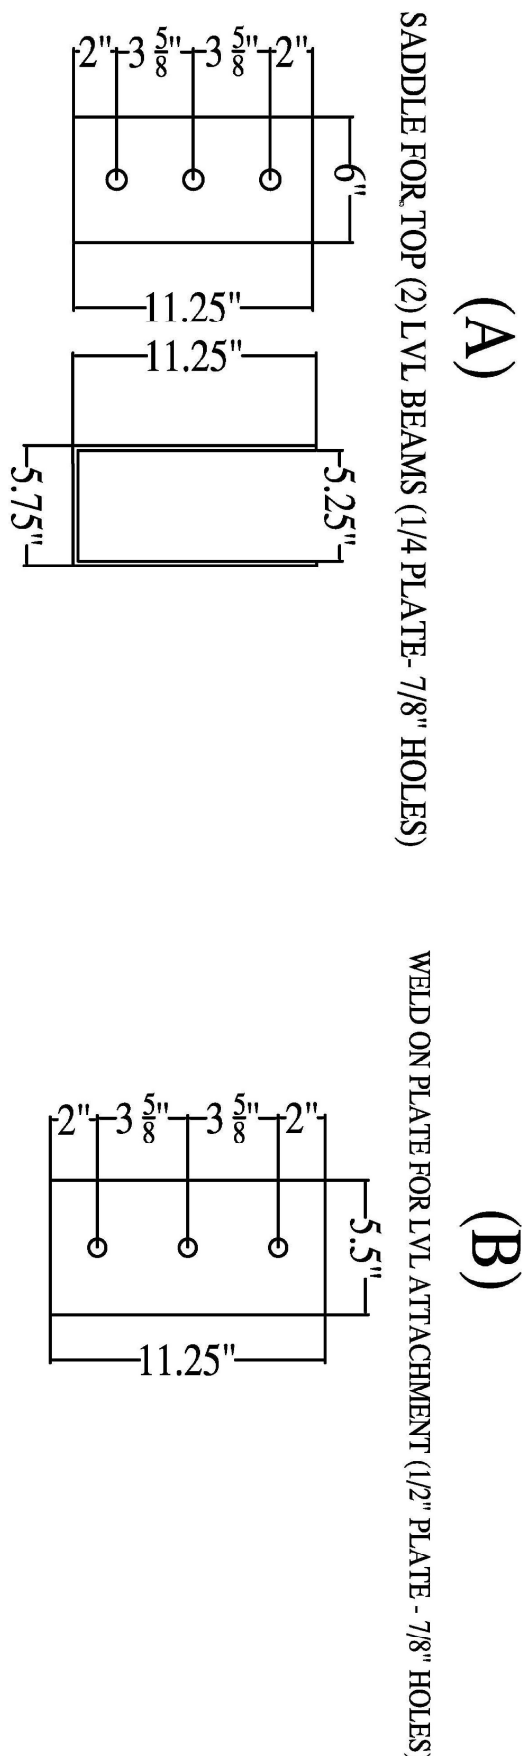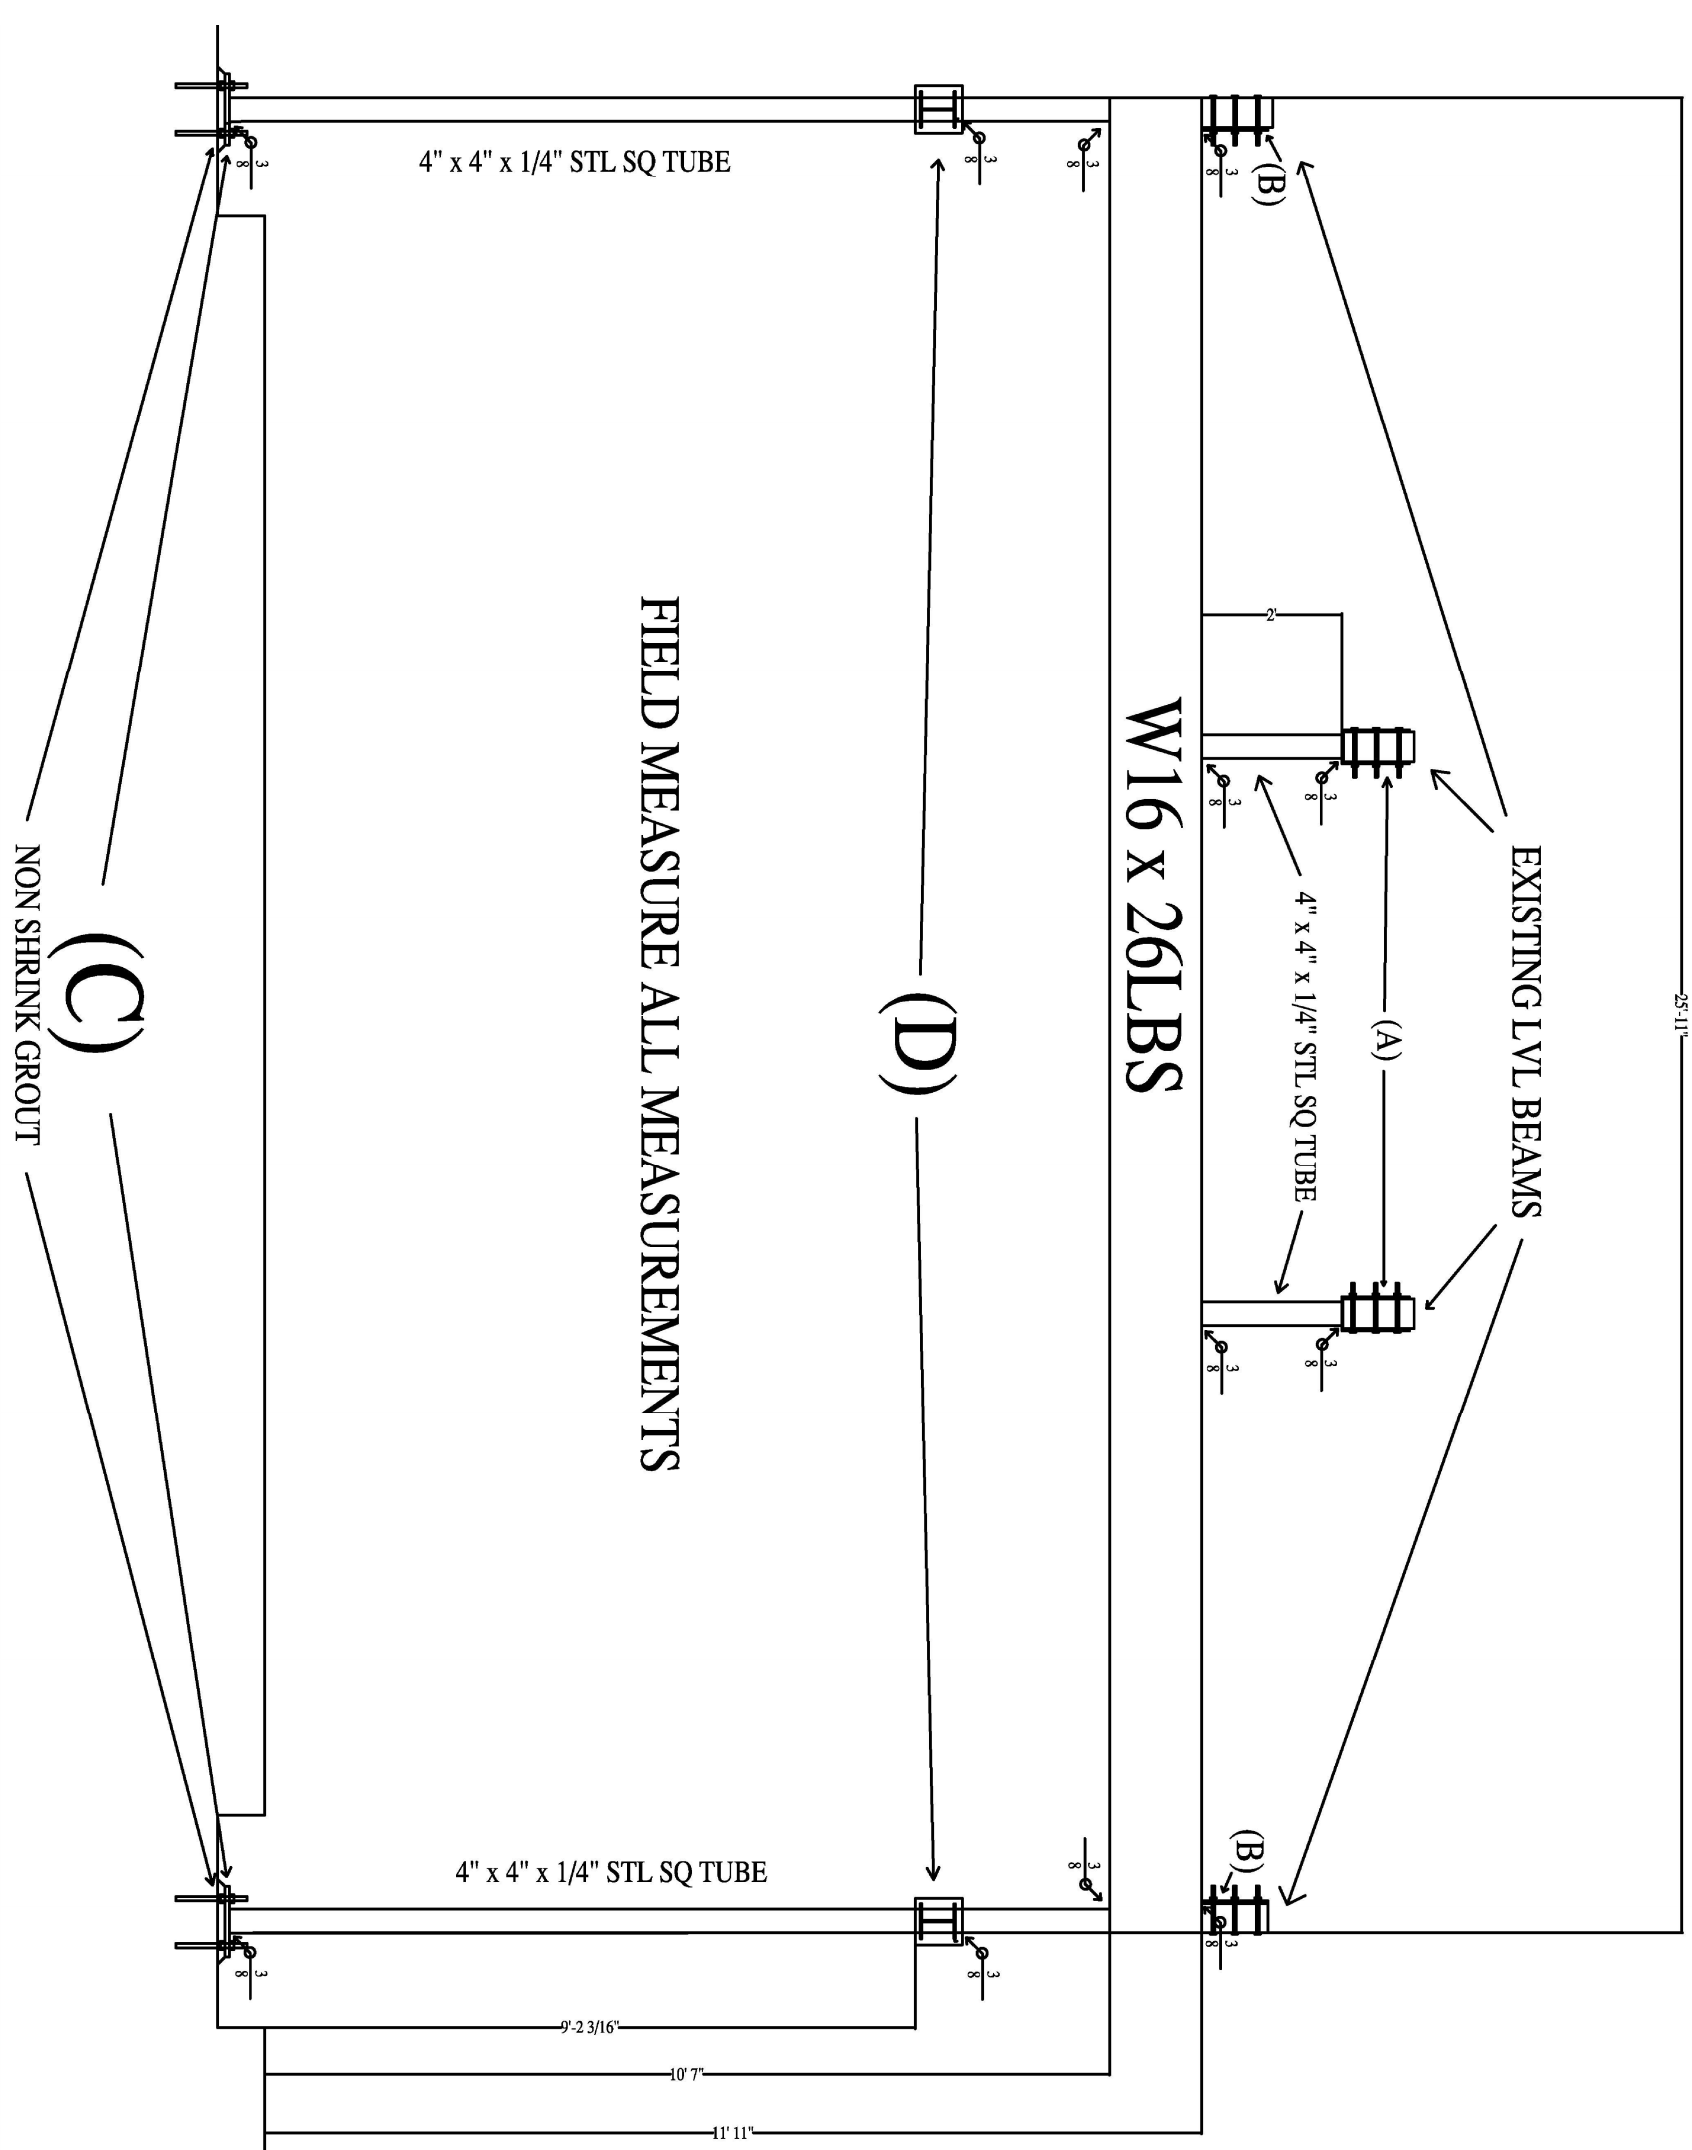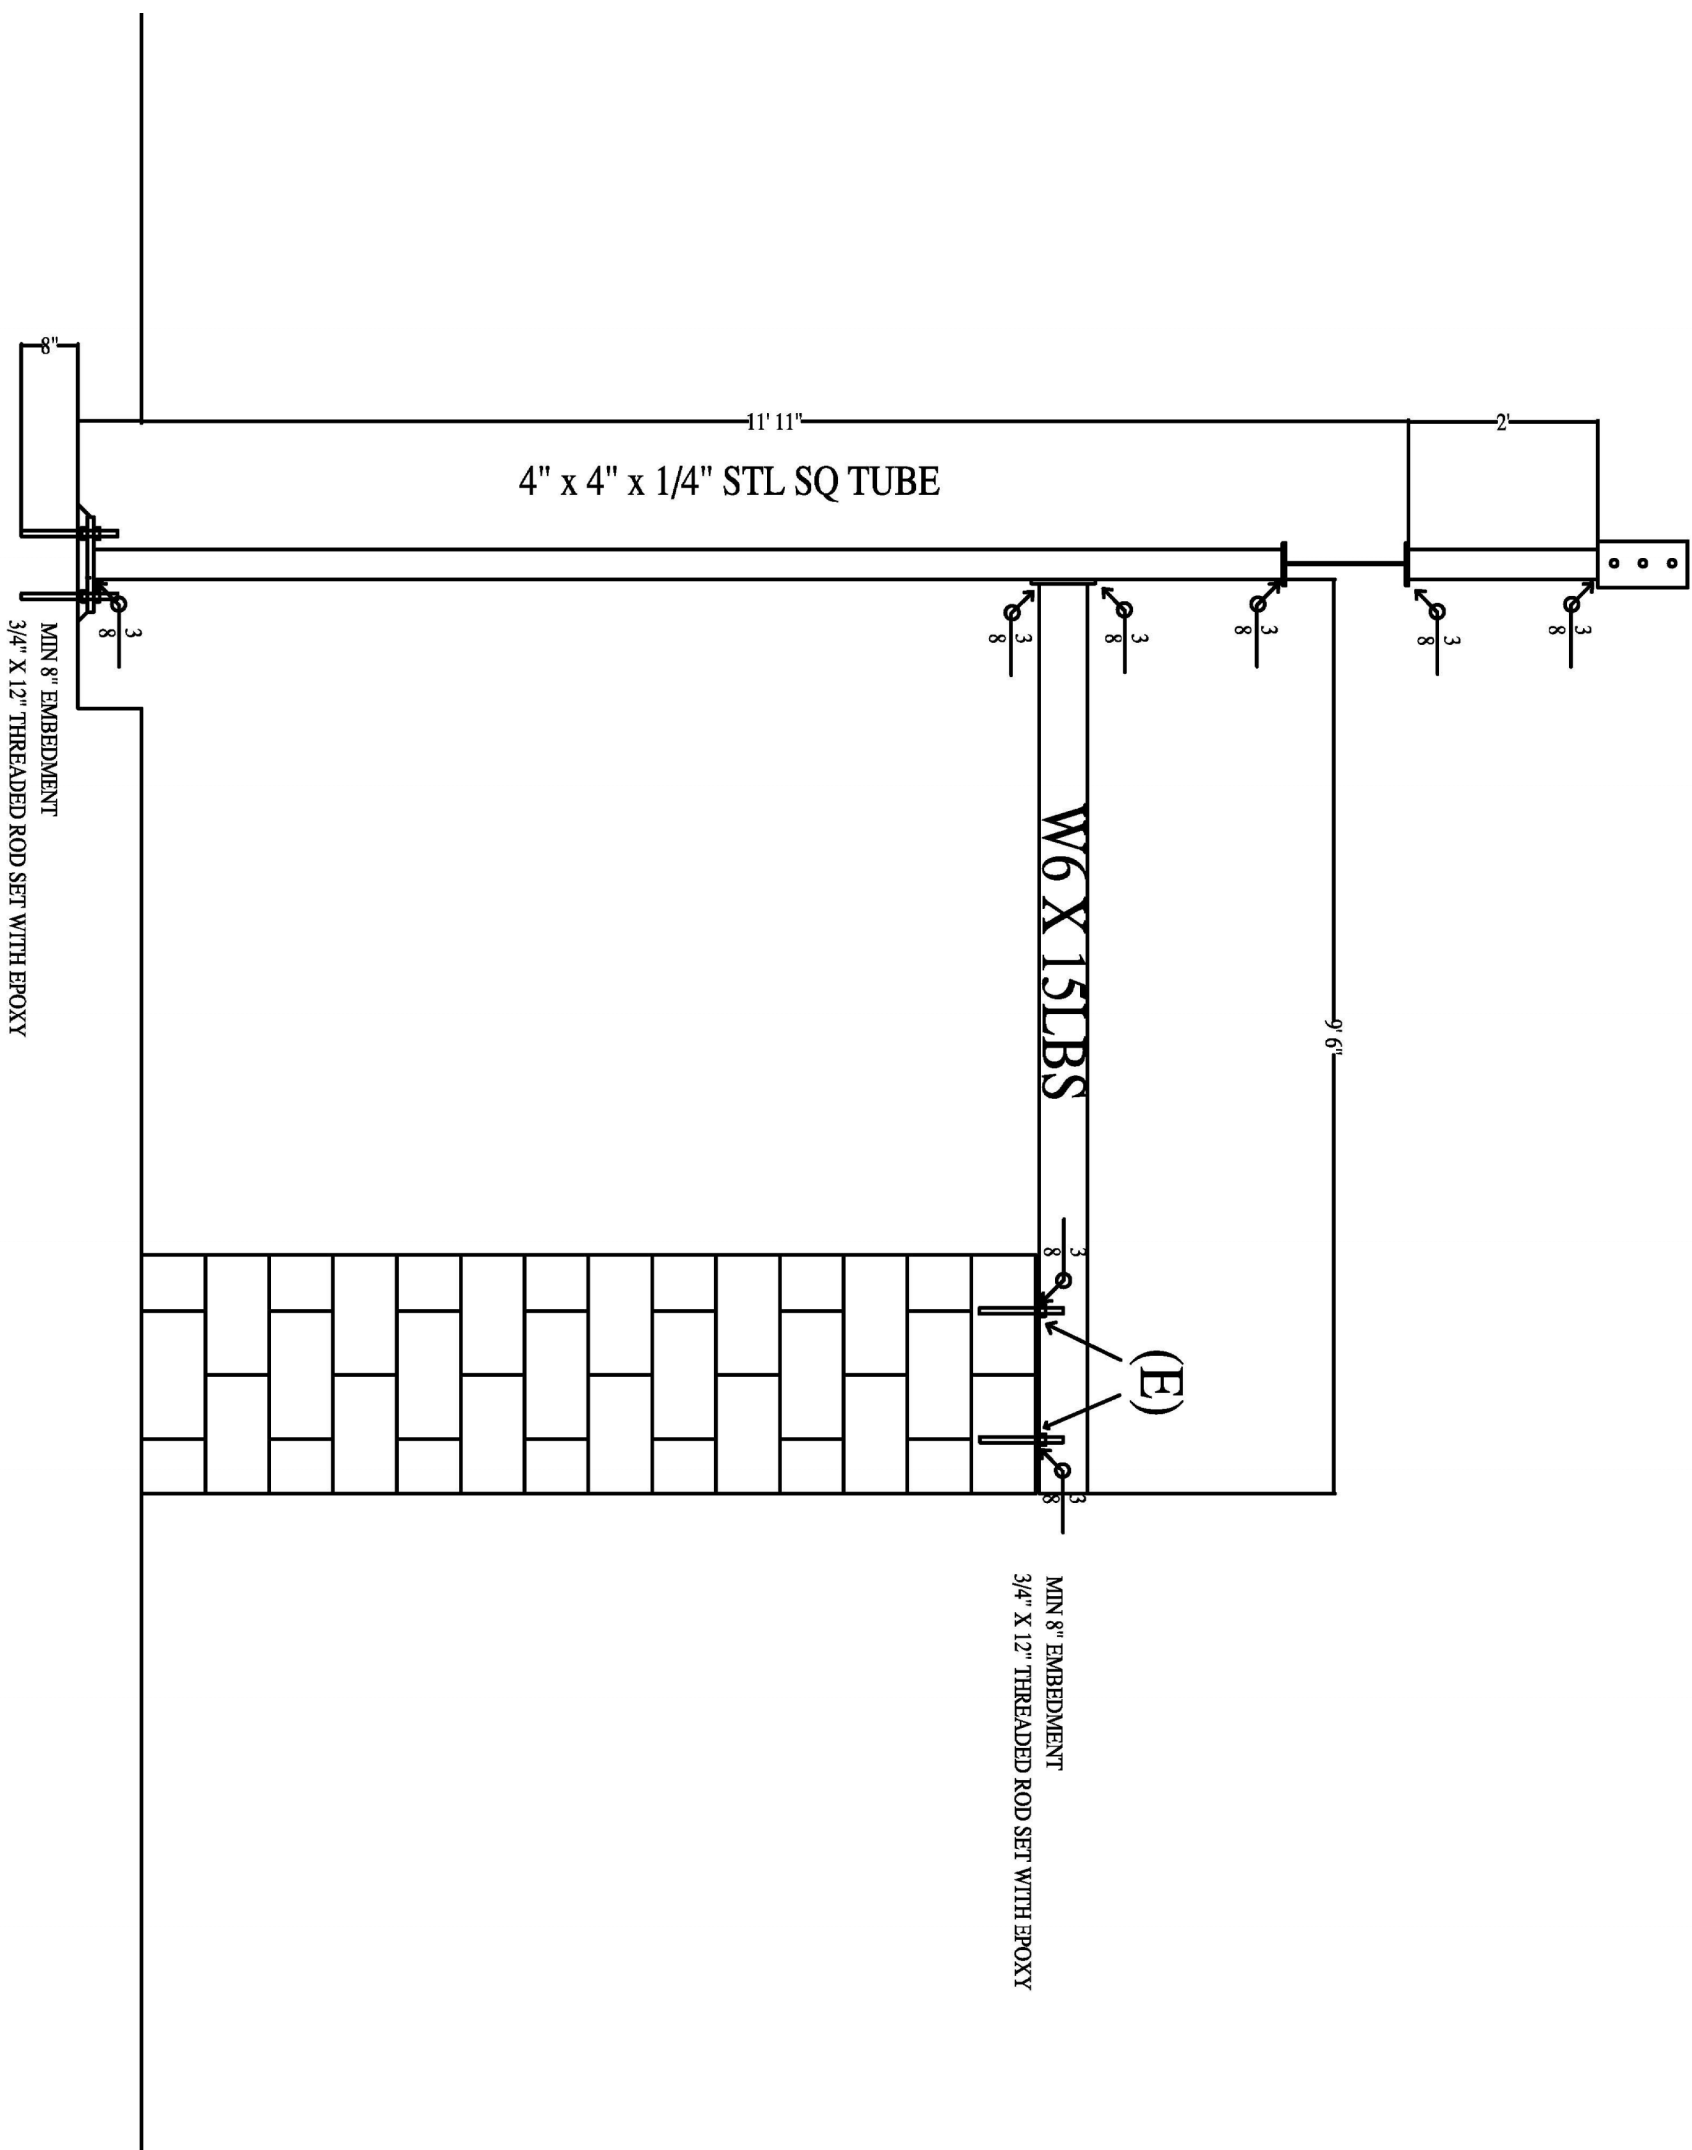

Shirley Conway

SCALE: NONE