

STATE OF FLORIDA
DEPARTMENT OF HEALTH
APPLICATION FOR CONSTRUCTION PERMIT


Permit Application Number

20-0437

PART II - SITEPLAN

George Demko

N

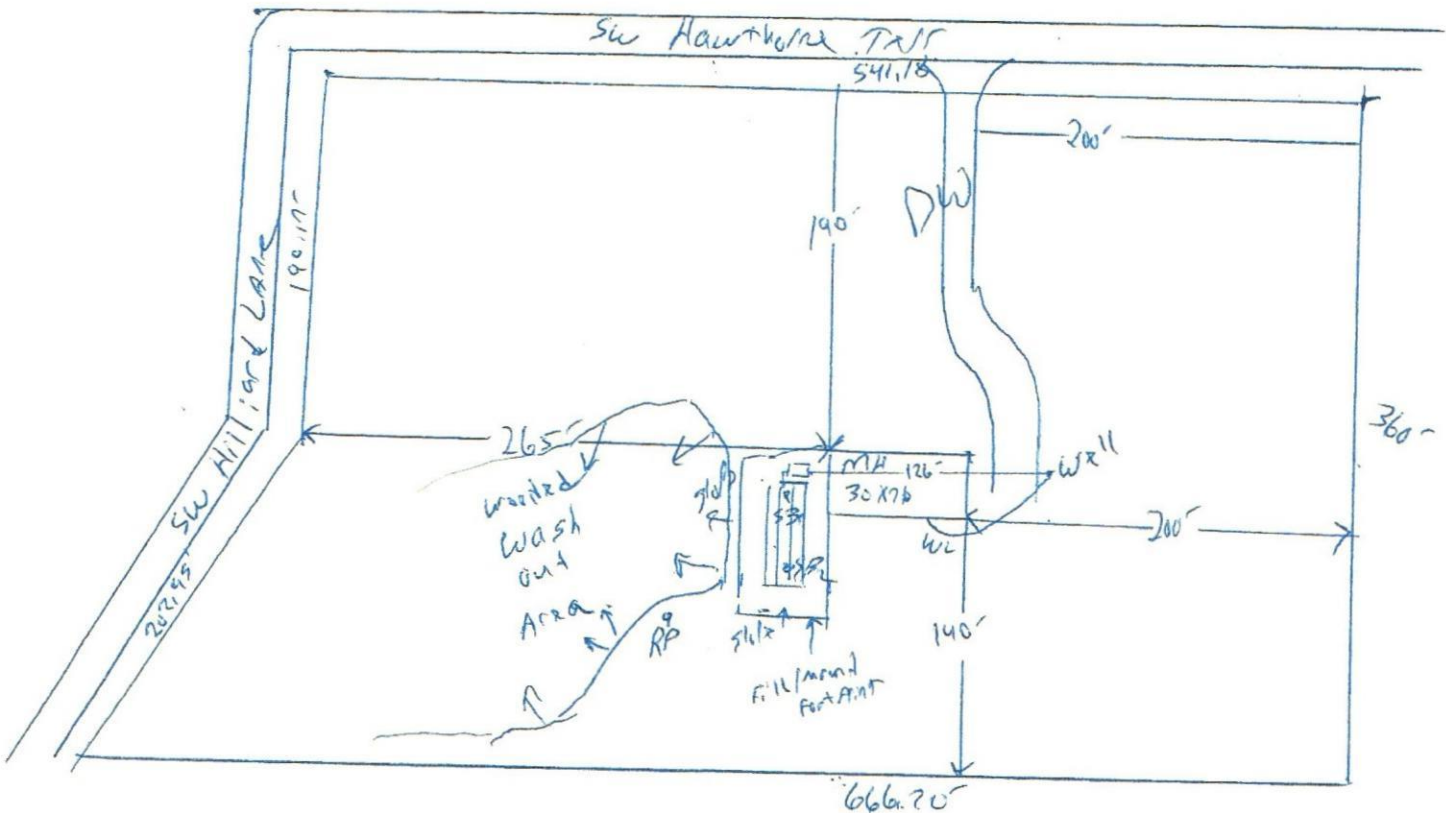

Notes:

Site Plan submitted by:

Plan Approved

By

Not Approved

Date

Columbia County Health Department

ALL CHANGES MUST BE APPROVED BY THE COUNTY HEALTH DEPARTMENT