


POST-DEVELOPED CONDITIONS DRAINAGE AREA FOR BASIN 1 = 2.52 ACRES DRAINAGE AREA FOR BASIN 2 = 1.60 ACRES

CR 242

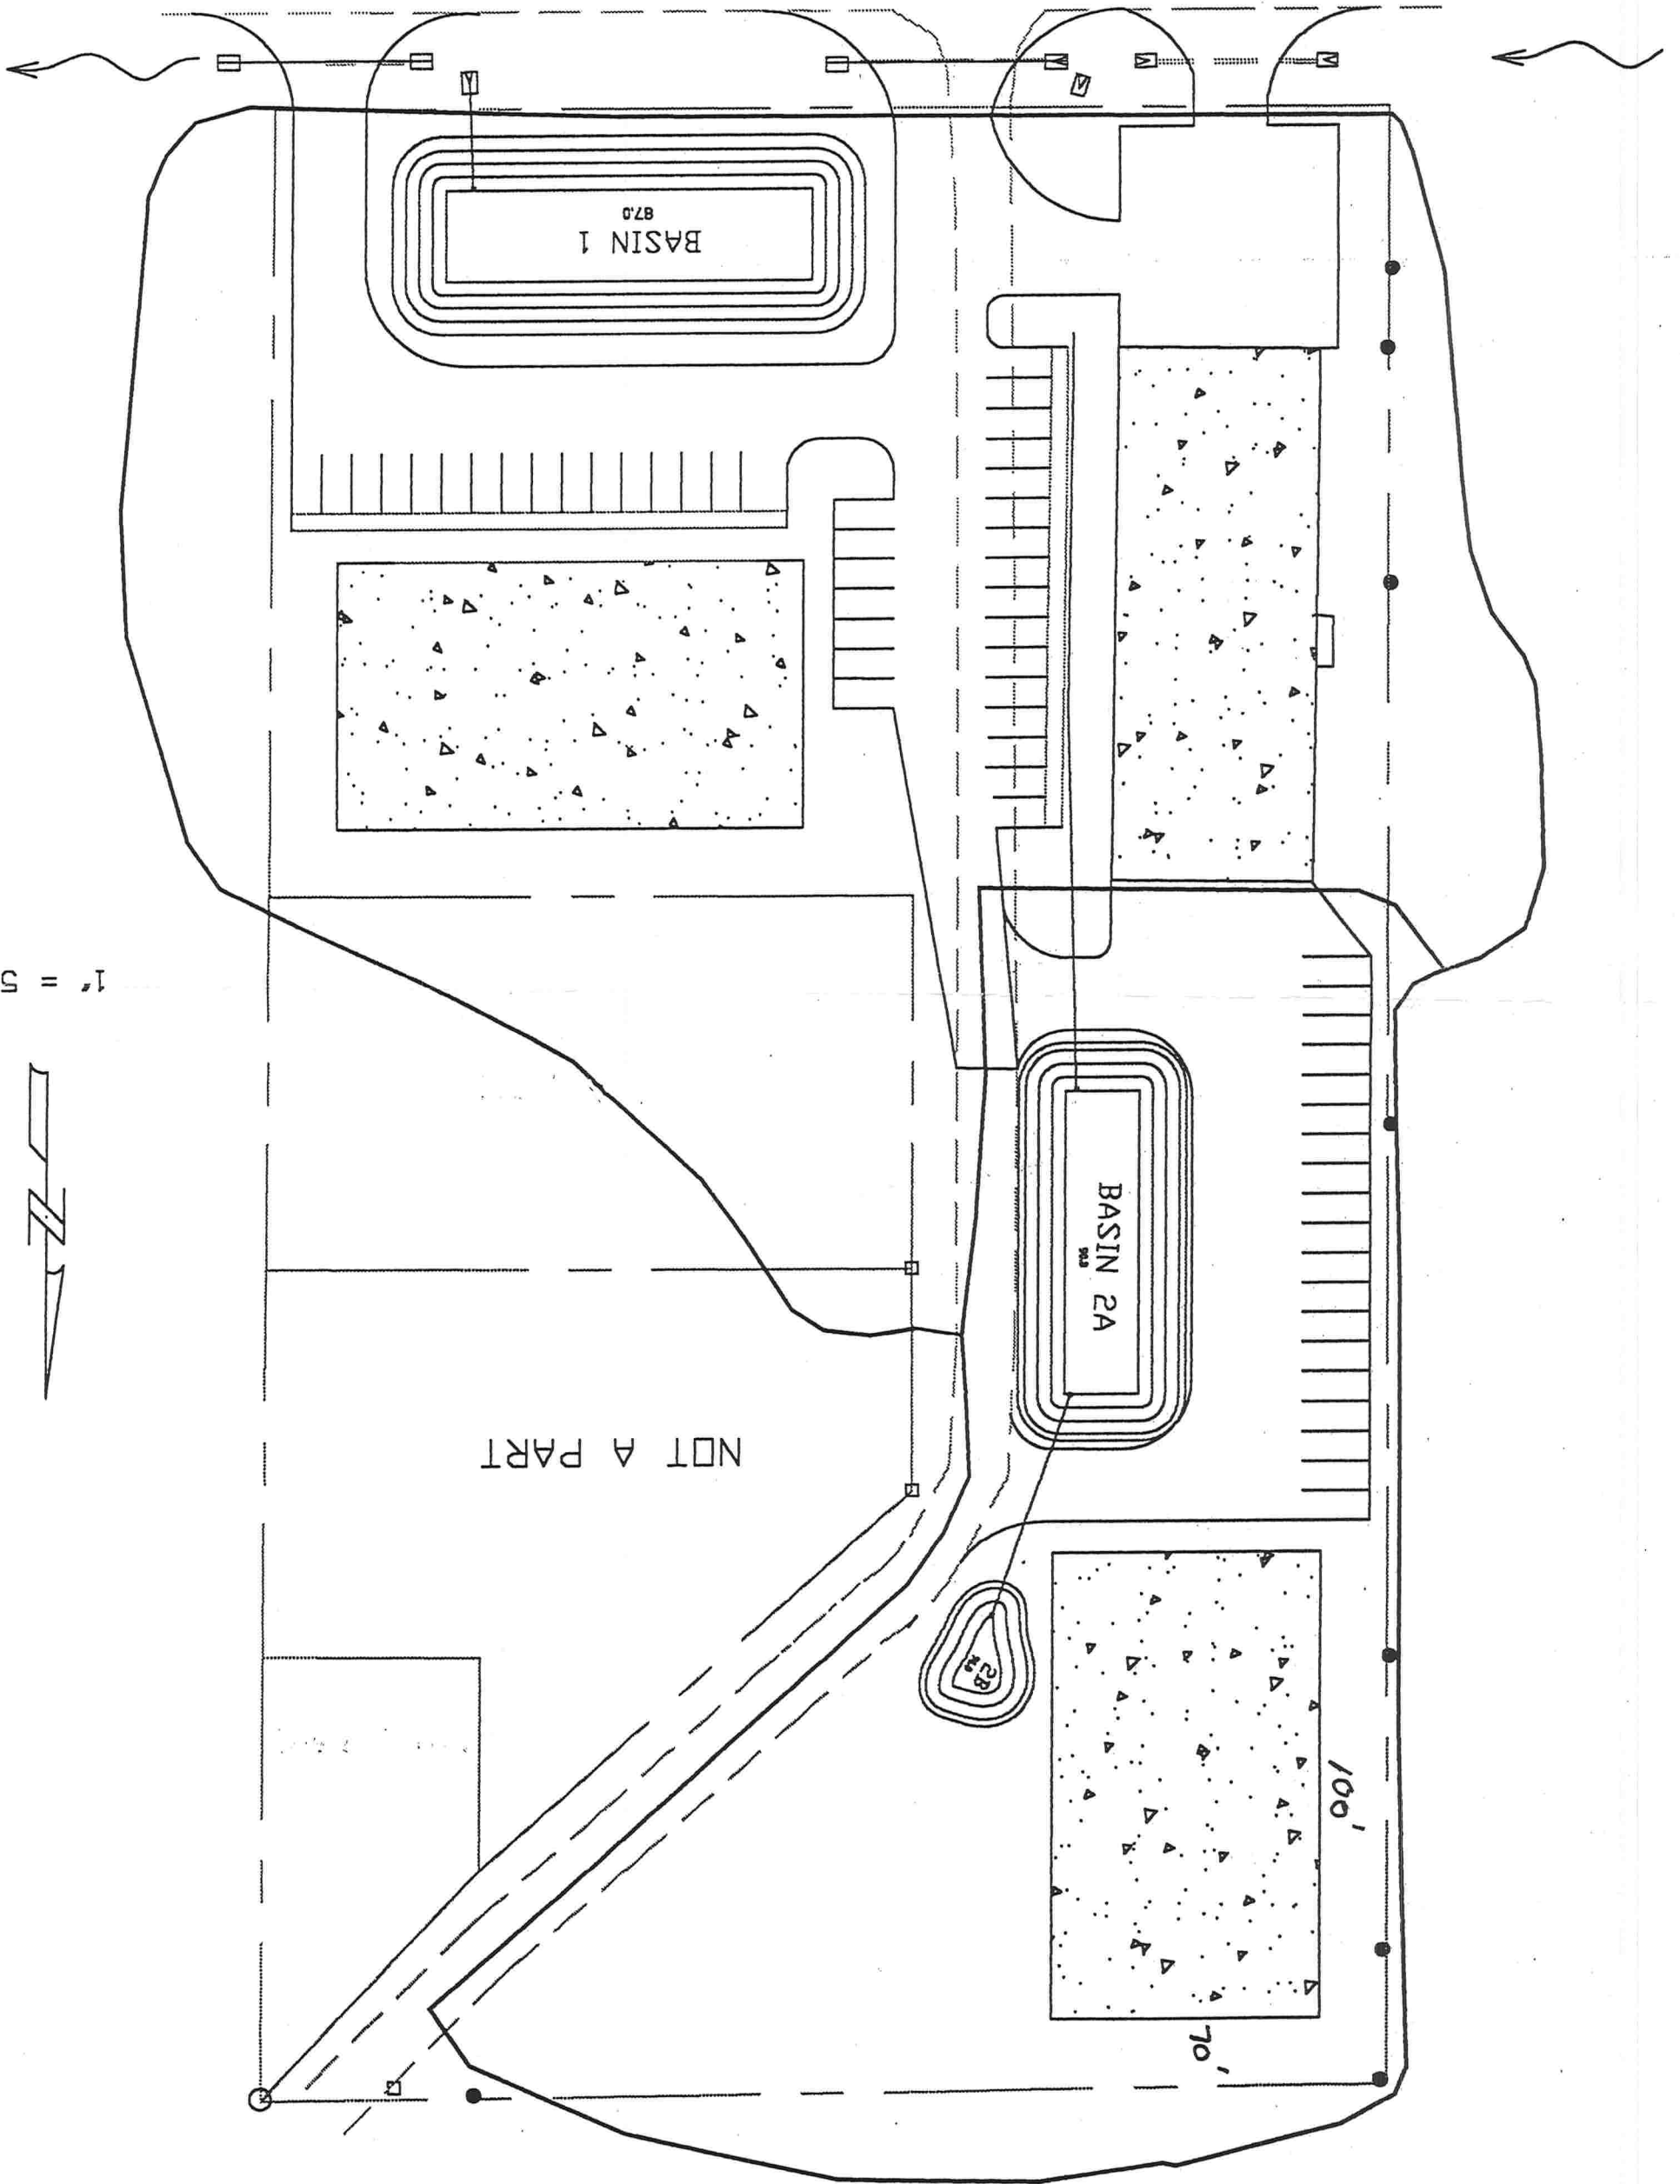

NOT A PART


BASIN 2A


BASIN 1

1" = 50'




DRAINAGE AREA = 4.12 ACRES

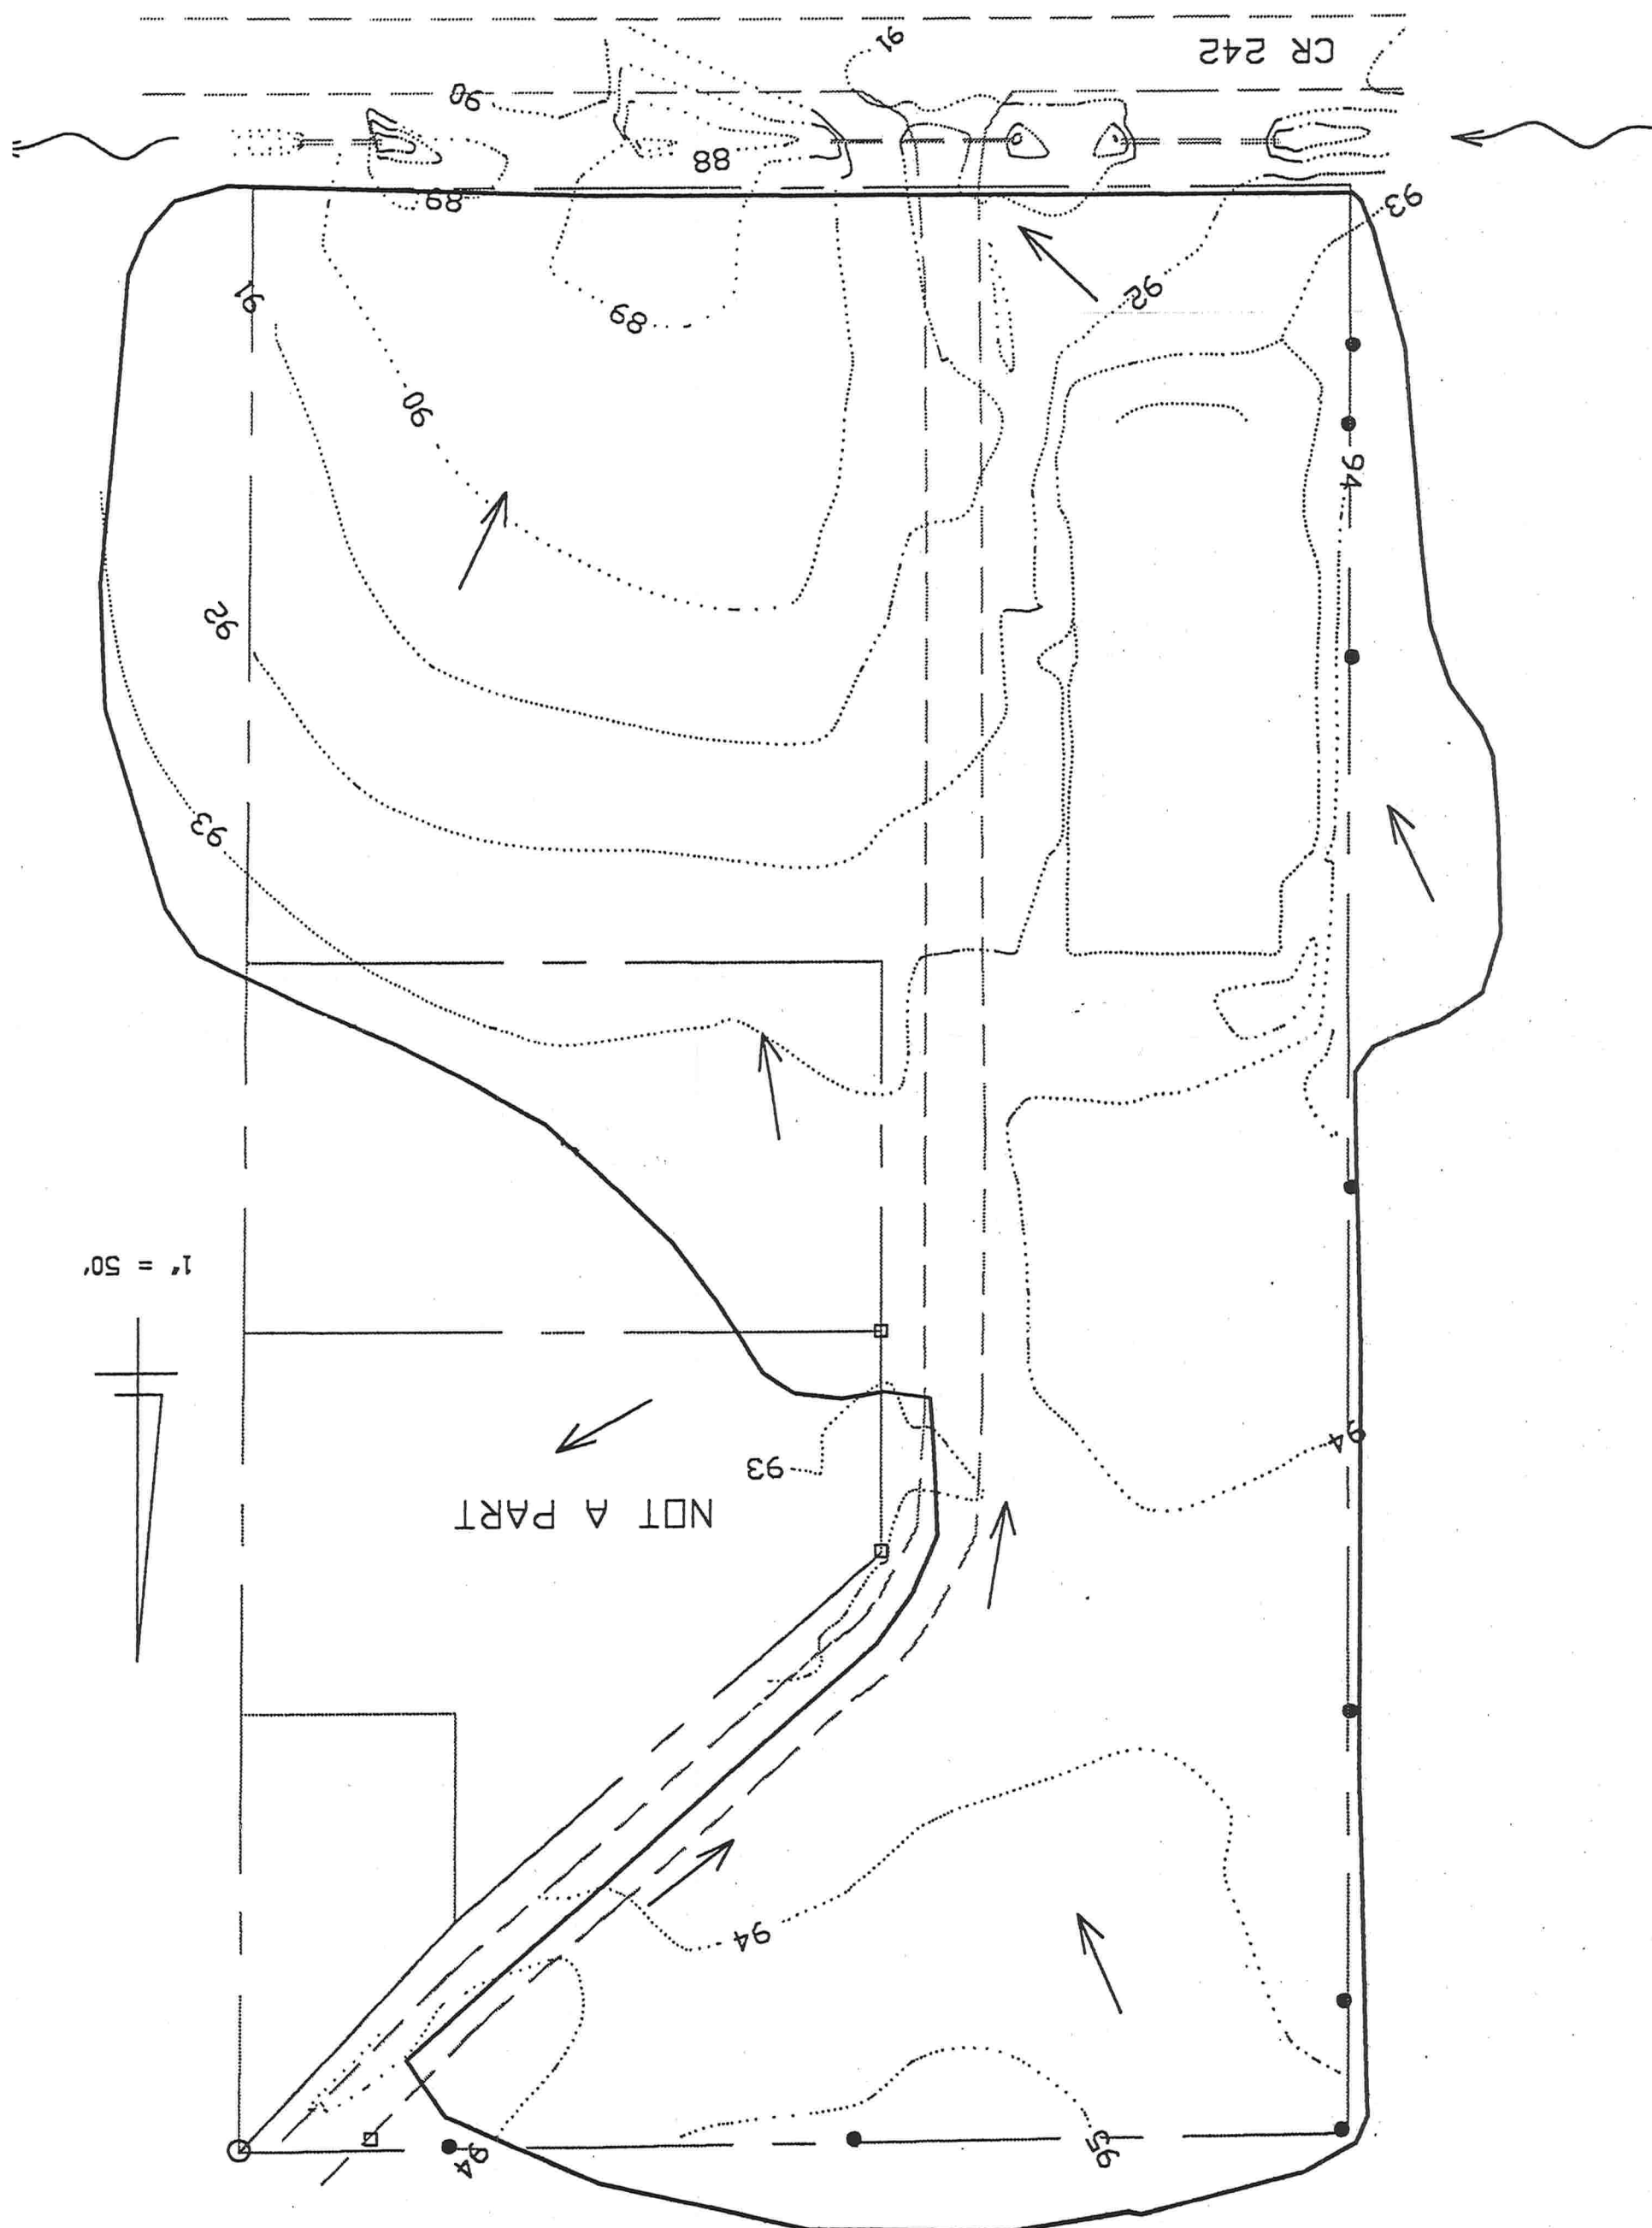


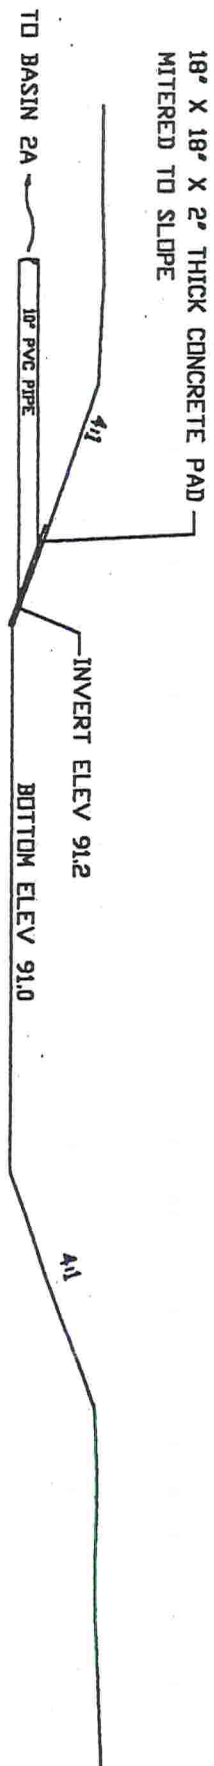


SECTION THRU BASIN 2B CONTROL STRUCTURE

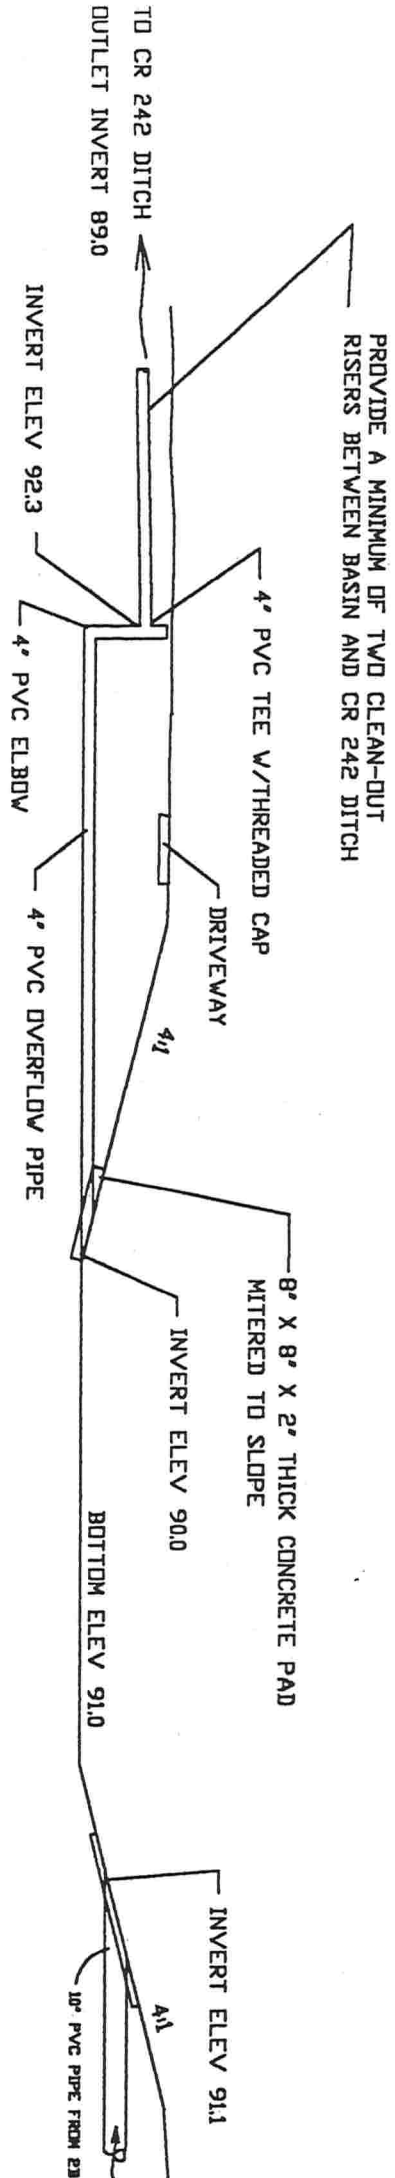

SECTION THRU BASIN 2A CONTROL STRUCTURES

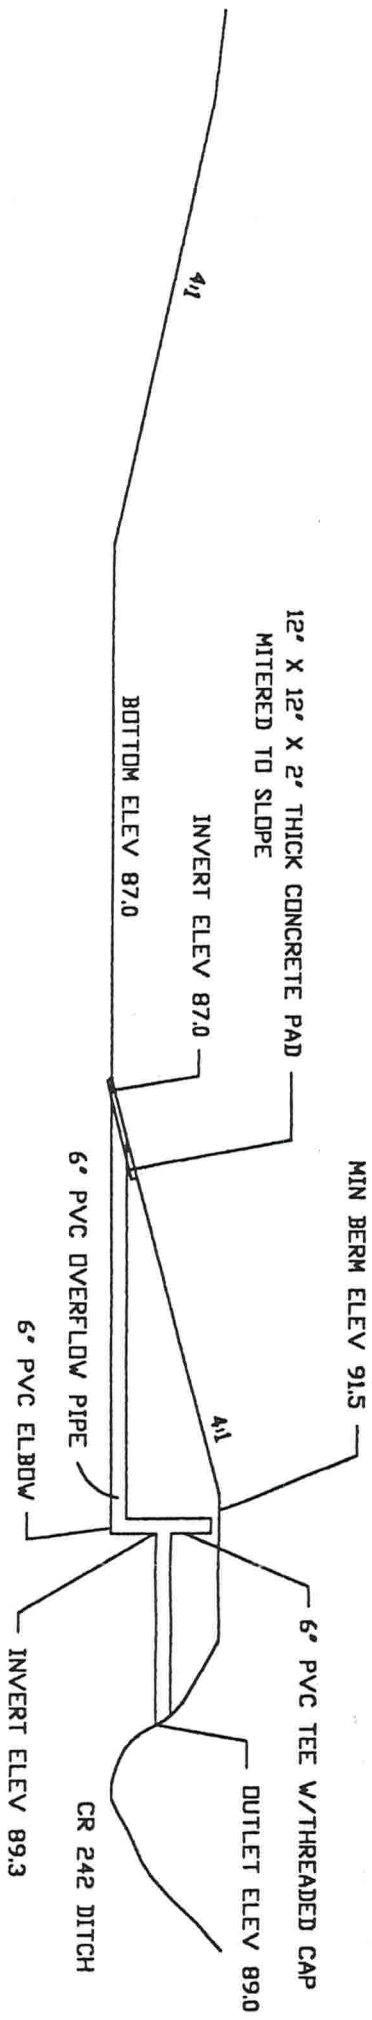

SECTION THRU BASIN 1 OUTLET CONTROL STRUCTURE

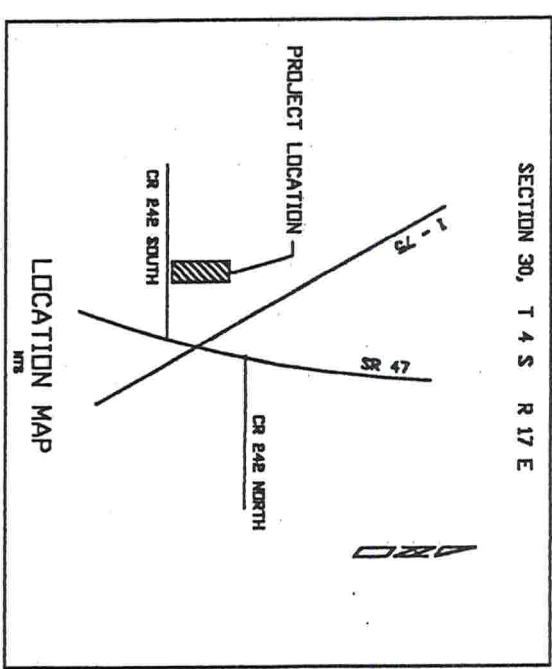

OPERATION AND MAINTENANCE PLAN FOR STORMWATER MANAGEMENT PLAN

STORMWATER BASINS SHALL BE CONSTRUCTED AND SODDED PRIOR TO ANY OTHER CONSTRUCTION.

ALL STORMWATER BASINS SHALL BE SODDED. ANY OTHER AREAS OF THE DEVELOPMENT THAT ARE DISTURBED BUT NOT SODDED SHALL BE SEEDED WITH A MIXTURE OF BAHIA GRASS AND MILLET AT A RATE OF 80 LBS PER ACRE AND 20 LBS PER ACRE RESPECTIVELY.

VEGETATION SHALL BE MAINTAINED TO A HEIGHT OF SIX INCHES OR LESS.

HAY BALES AND TEMPORARY GRASS SEED SHALL BE USED AS NEEDED TO PREVENT EROSION. AREAS THAT EXPERIENCE EROSION SHALL BE RESHAPED AND REGRASSSED AS SOON AS POSSIBLE.

REGRADE THE POND BOTTOM WHEN THE AVERAGE SEDIMENT BUILD-UP OR EROSION RILL REACHES THREE INCHES IN DEPTH.

PVC OVERFLOW PIPES SHALL BE KEPT CLEAN OF DEBRIS OR SEDIMENTS.

SITE DEVELOPMENT PLAN

FOR

HUDSON'S 242 WAREHOUSE FACILITY

PLANS PREPARED FOR:

MR. WAYNE HUDSON

P O BOX 2273

LAKE CITY, FLORIDA 32056

(904) 752-1179

CIVIL DESIGN ASSOCIATES, INC.

*ENGINEERS * PLANNERS*

RT 12 BOX 312

LAKE CITY, FLORIDA 32056

(904) 755 - 5267