


App 1403-09

STATE OF FLORIDA
DEPARTMENT OF HEALTH
APPLICATION FOR CONSTRUCTION PERMITPermit Application Number 14-01495

----- PART II - SITEPLAN -----

Scale: Each block represents 10 feet and 1 inch = 40 feet.

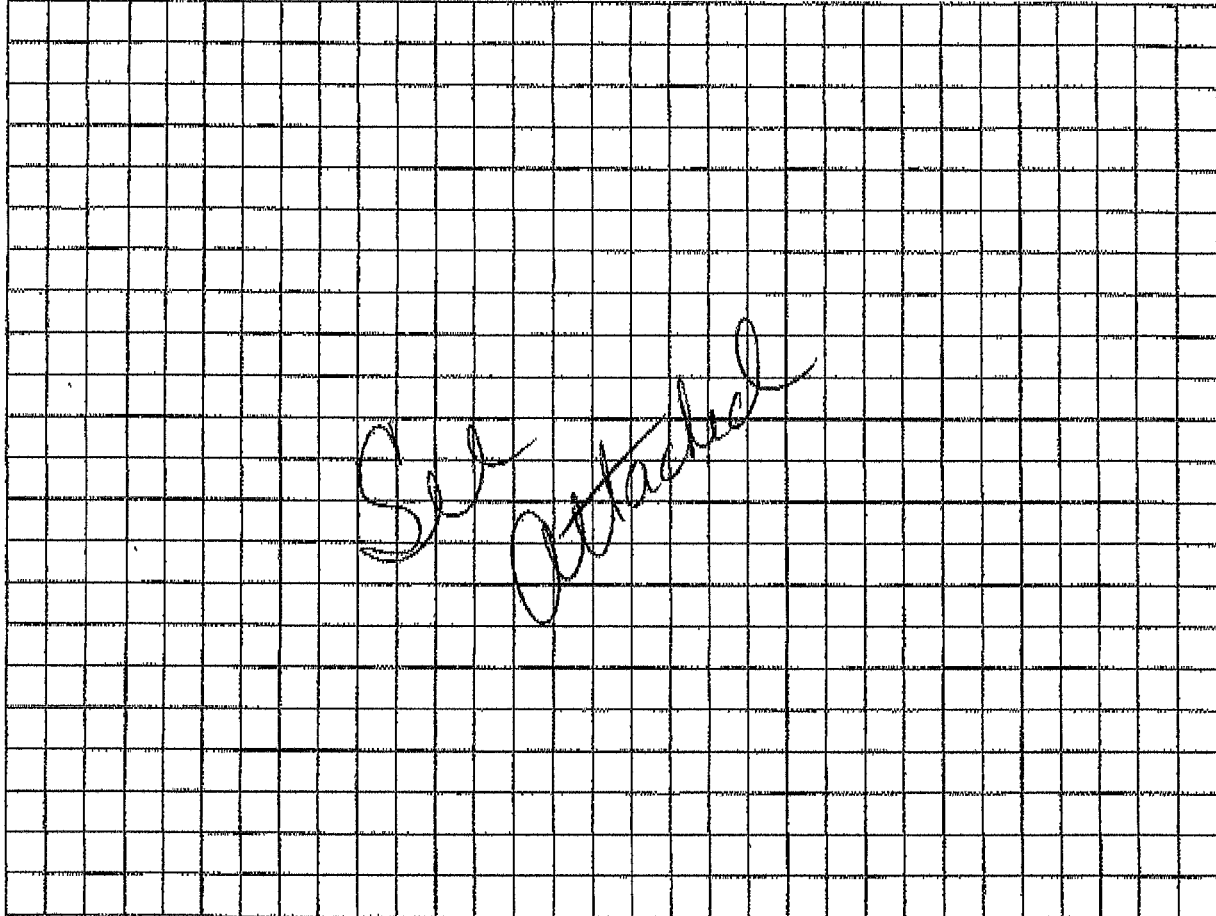

Notes: _____

Site Plan submitted by: Randy L. HowellREVIEWED [Signature]By: [Signature]

Not Approved _____

[Signature]Date 3/11/14

County Health Department

ALL CHANGES MUST BE APPROVED BY THE COUNTY HEALTH DEPARTMENT


385 758 2187

ENVIRONMENTAL HEALTH

App 1403-09

Dawn Silcox
Came Silcox
Parcel #
16-45-16-03041-01C

Scale 1" =

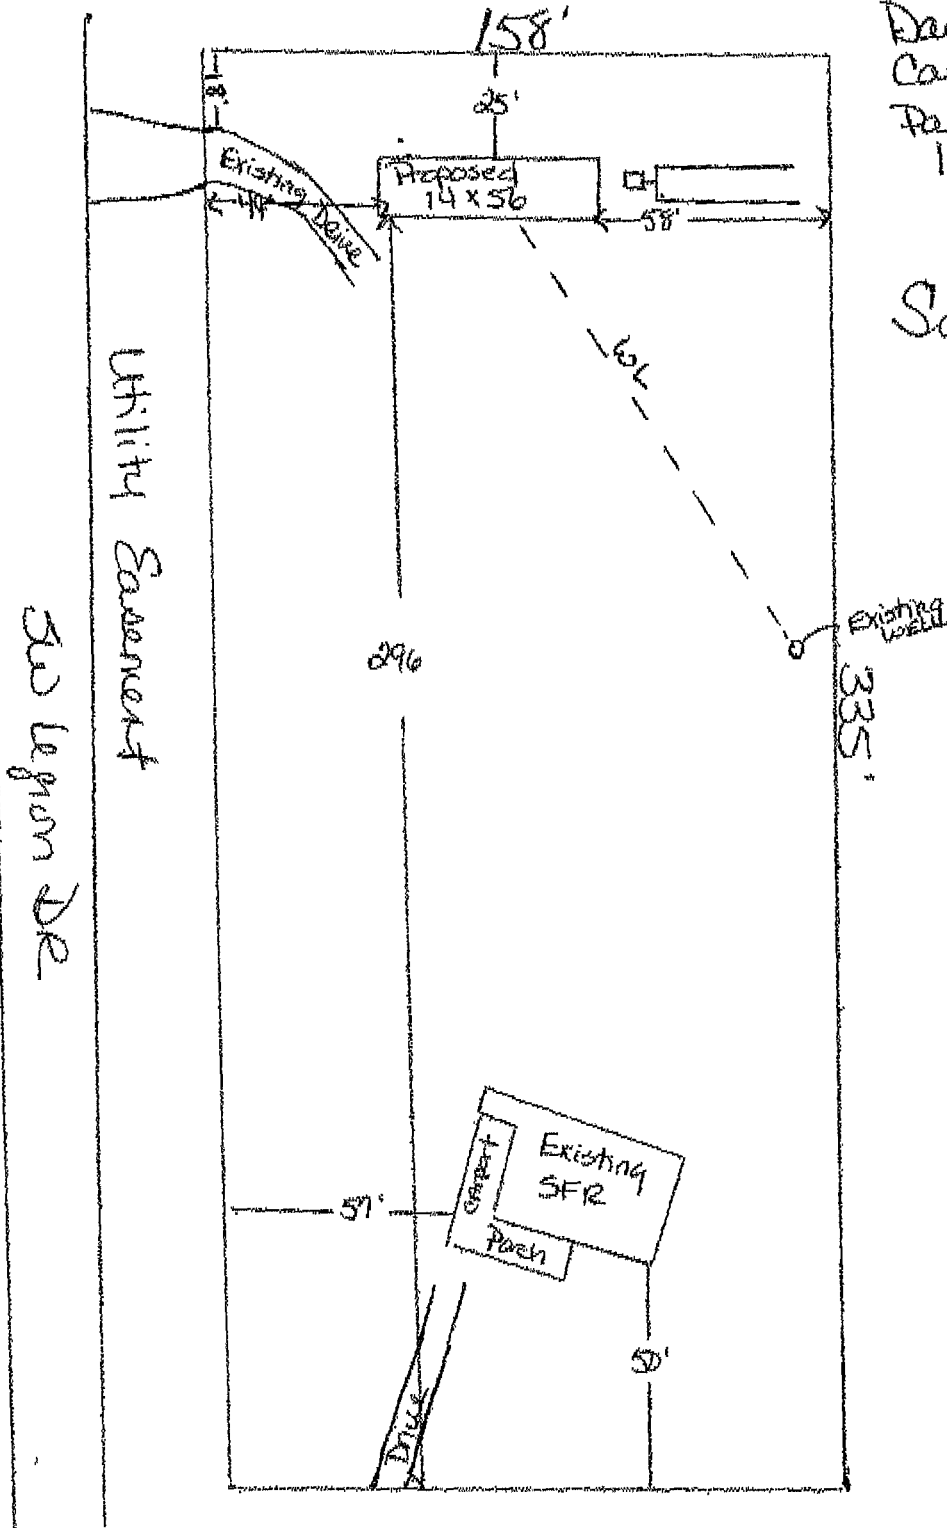

300 Leather Ct

Nancy Lunnell 3/5/14

App 1403-09



STATE OF FLORIDA
DEPARTMENT OF HEALTH
ONSITE SEWAGE TREATMENT AND DISPOSAL
SYSTEM
APPLICATION FOR CONSTRUCTION PERMIT

PERMIT NO. 14-01495
DATE PAID: 3/1/14
FEE PAID: 60.00
RECEIPT #: 1188523

APPLICATION FOR:

[] New System [☒] Existing System [] Holding Tank [] Innovative
[] Repair [] Abandonment [] Temporary []

APPLICANT: Dawn Silcox MasseyAGENT: Wendy GrennellTELEPHONE: 386-288-2428MAILING ADDRESS: 3104 SW Old Wire Road Ft White FL 32038

TO BE COMPLETED BY APPLICANT OR APPLICANT'S AUTHORIZED AGENT. SYSTEMS MUST BE CONSTRUCTED BY A PERSON LICENSED PURSUANT TO 489.105(3) (m) OR 489.552, FLORIDA STATUTES. IT IS THE APPLICANT'S RESPONSIBILITY TO PROVIDE DOCUMENTATION OF THE DATE THE LOT WAS CREATED OR PLATTED (MM/DD/YY) IF REQUESTING CONSIDERATION OF STATUTORY GRANDEATHER PROVISIONS.

PROPERTY INFORMATION

LOT: NA BLOCK: NA SUBDIVISION: metes + bounds PLATTED: _____PROPERTY ID #: 16-45-16-030401-010 ZONING: _____ I/M OR EQUIVALENT: [Y] ☒ [N]PROPERTY SIZE: 1.13 ACRES WATER SUPPLY: [☒] PRIVATE PUBLIC [] 2000GPD [] 2000GPDIS SEWER AVAILABLE AS PER 381.0065, FS? [Y] ☒ [N] DISTANCE TO SEWER: NA FTPROPERTY ADDRESS: 419 SW Legion Dr Lake City FL 32024DIRECTIONS TO PROPERTY: 90 W, TL on Branford Hwy, TR on Tamarack, TL on Legion to drive on (B) just past Leather Ct.

BUILDING INFORMATION


[☒] RESIDENTIAL [] COMMERCIAL

Unit No.	Type of Establishment	No. of Bedrooms	Building Area Sqft	Commercial/Institutional System Design Table 1, Chapter 64E-6, FAC
<u>NEW</u> <u>2</u>	<u>swmh</u>	<u>2</u>	<u>784</u>	<u>ORIGINAL ATTACHED</u>
<u>ad</u> <u>3</u>	<u>swmh</u>	<u>3</u>	<u>840</u>	


[] Floor/Equipment Drains [] Other (Specify) _____

SIGNATURE: Wendy Grennell DATE: 3/5/14

Dawn Silcox
Came Silcox
Parcel #
16-45-16-03041-010

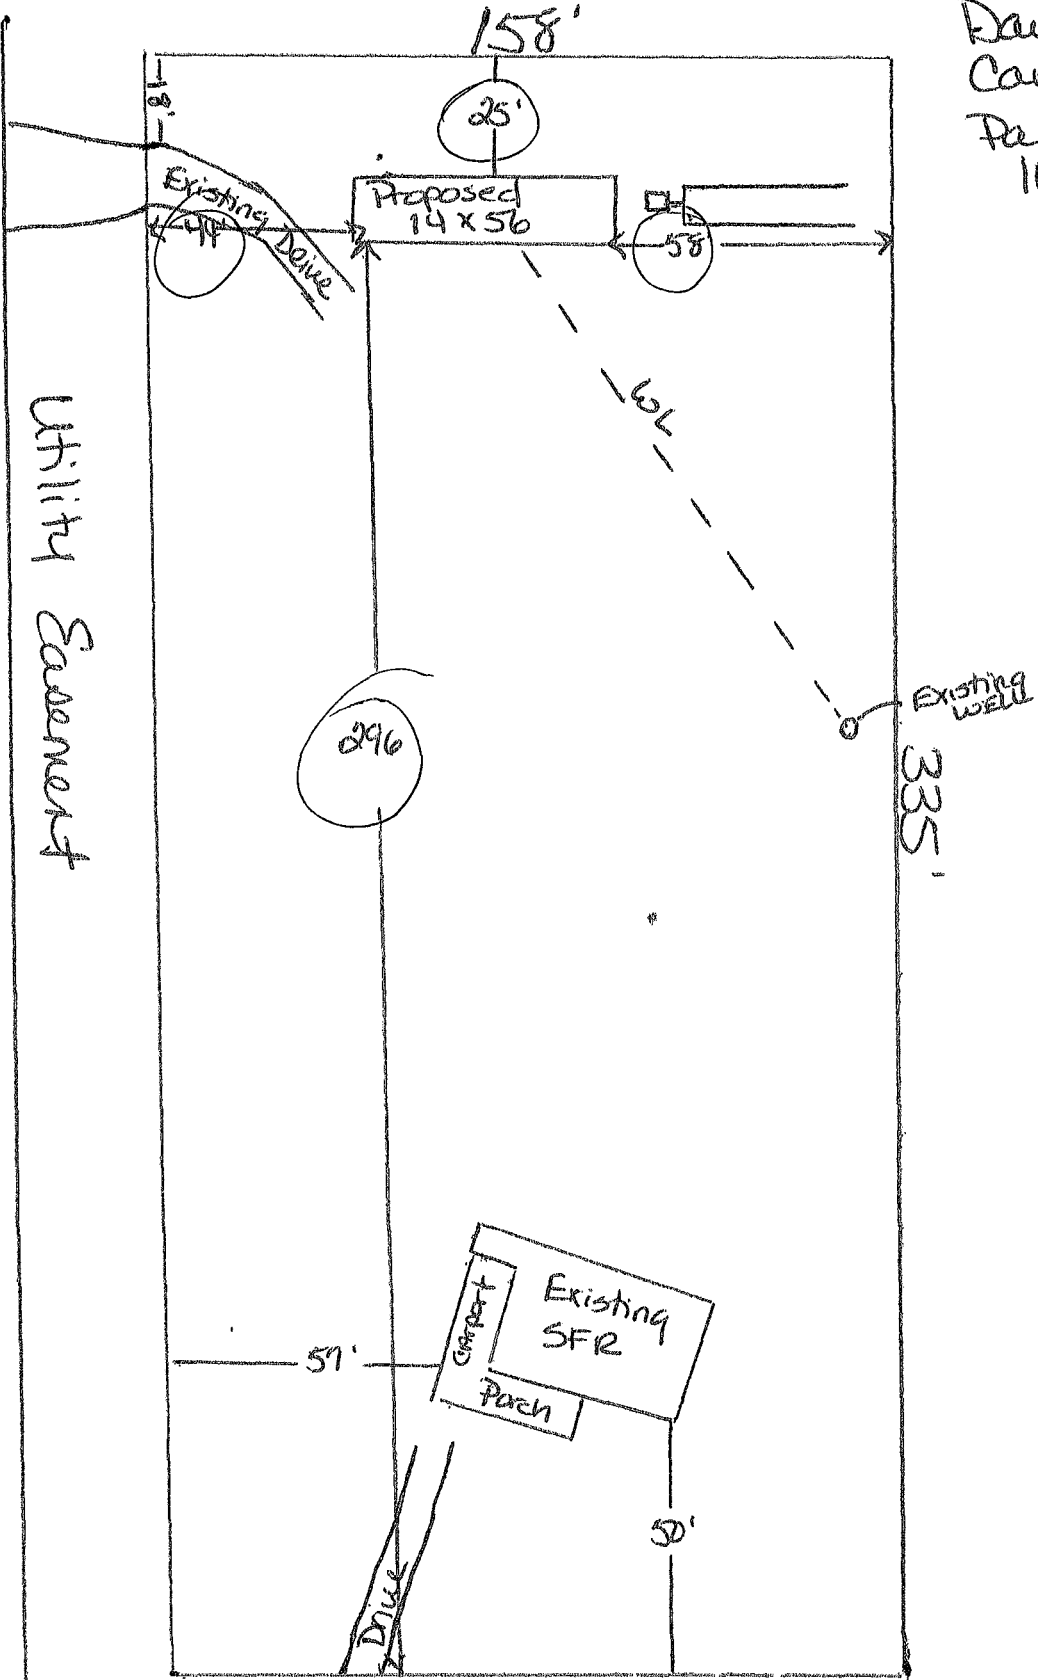

SW Leather Ct

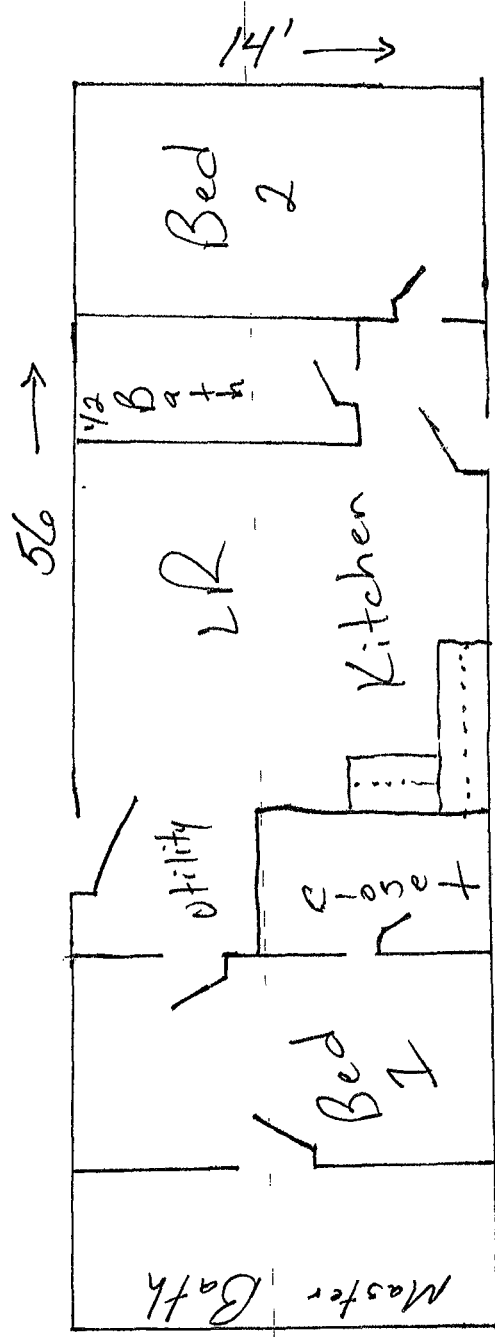

1988 Fleetwood Weston

14 x 56

2 Bed 1 1/2 Bath