

SSA 339408076



STATE OF FLORIDA
DEPARTMENT OF ENVIRONMENTAL PROTECTION
ONSITE SEWAGE TREATMENT AND DISPOSAL
SYSTEM (OSTDS)

PERMIT NO
DATE PAID
FEE PAID
RECEIPT #

24-0852
11.21.24
\$425.00

2168102

APPLICATION FOR CONSTRUCTION PERMIT

APPLICATION FOR:

☒ New System ☐ Existing System ☐ Holding Tank ☐ Innovative
☐ Repair ☐ Abandonment ☐ Temporary ☐

APPLICANT: BRYAN LITTLE

EMAIL: BRYAN.FWPLIN@GMAIL.COM

AGENT:

TELEPHONE 386-466-7327

MAILING ADDRESS 1269 SW OLD SPANISH RD. FORT WHITE, FL 32038

TO BE COMPLETED BY APPLICANT OR APPLICANT'S AUTHORIZED AGENT. SYSTEMS MUST BE CONSTRUCTED BY A PERSON LICENSED PURSUANT TO 489.105(3)(m) OR 489.552, FLORIDA STATUTES. IT IS THE APPLICANT'S RESPONSIBILITY TO PROVIDE DOCUMENTATION OF THE DATE THE LOT WAS CREATED OR PLATTED (MM/DD/YY) IF REQUESTING CONSIDERATION OF STATUTORY GRANDFATHER PROVISIONS.

PROPERTY INFORMATION

OSTDS REMEDIATION PLAN? ☐ Y ☒ N

LOT: _____ BLOCK: _____ SUBDIVISION: _____ PLATTED: ☒

PROPERTY ID #: 29-35-16-02383-101 ZONING: RSE-11 I/M OR EQUIVALENT ☐ Y ☒ N

PROPERTY SIZE: 34.83 ACRES WATER SUPPLY: ☒ PRIVATE PUBLIC ☐ <=2000GPD ☐ >2000GPD

IS SEWER AVAILABLE AS PER 381.0065, FS? ☒ Y ☐ N DISTANCE TO SEWER: _____ FT

PROPERTY ADDRESS: 632 NW RODEO CT. LAKE CITY, FL 32055

DIRECTIONS TO PROPERTY: HWY 90 WEST TO RODEO CT, TURN RIGHT ON RODEO CT. GO TO END OF RODEO CT + STAND EASEMENT W/ BLACK FARM GATE @ END

BUILDING INFORMATION

☐ RESIDENTIAL ☐ COMMERCIAL

Unit No.	Type of Establishment	No. of Bedrooms	Building Area Sqft	Commercial/Institutional System Design Table I, Chapter 62-6, FAC
1	NEW RESIDENTIAL	5	3433	2862 Living
2				
3				
4				

☐ Floor/Equipment Drains ☐ Other (Specify) _____

SIGNATURE: [Signature]

DATE: 11-19-2024


DEP 4015, 06-21-2022 (Obsoletes previous editions which may not be used)
Incorporated 62-6.004, FAC

APPLICATION FOR CONSTRUCTION PERMIT

Permit Application Number 24-0852

..... PART II - SITEPLAN

Scale: Each block represents 10 feet and 1 inch = 40 feet

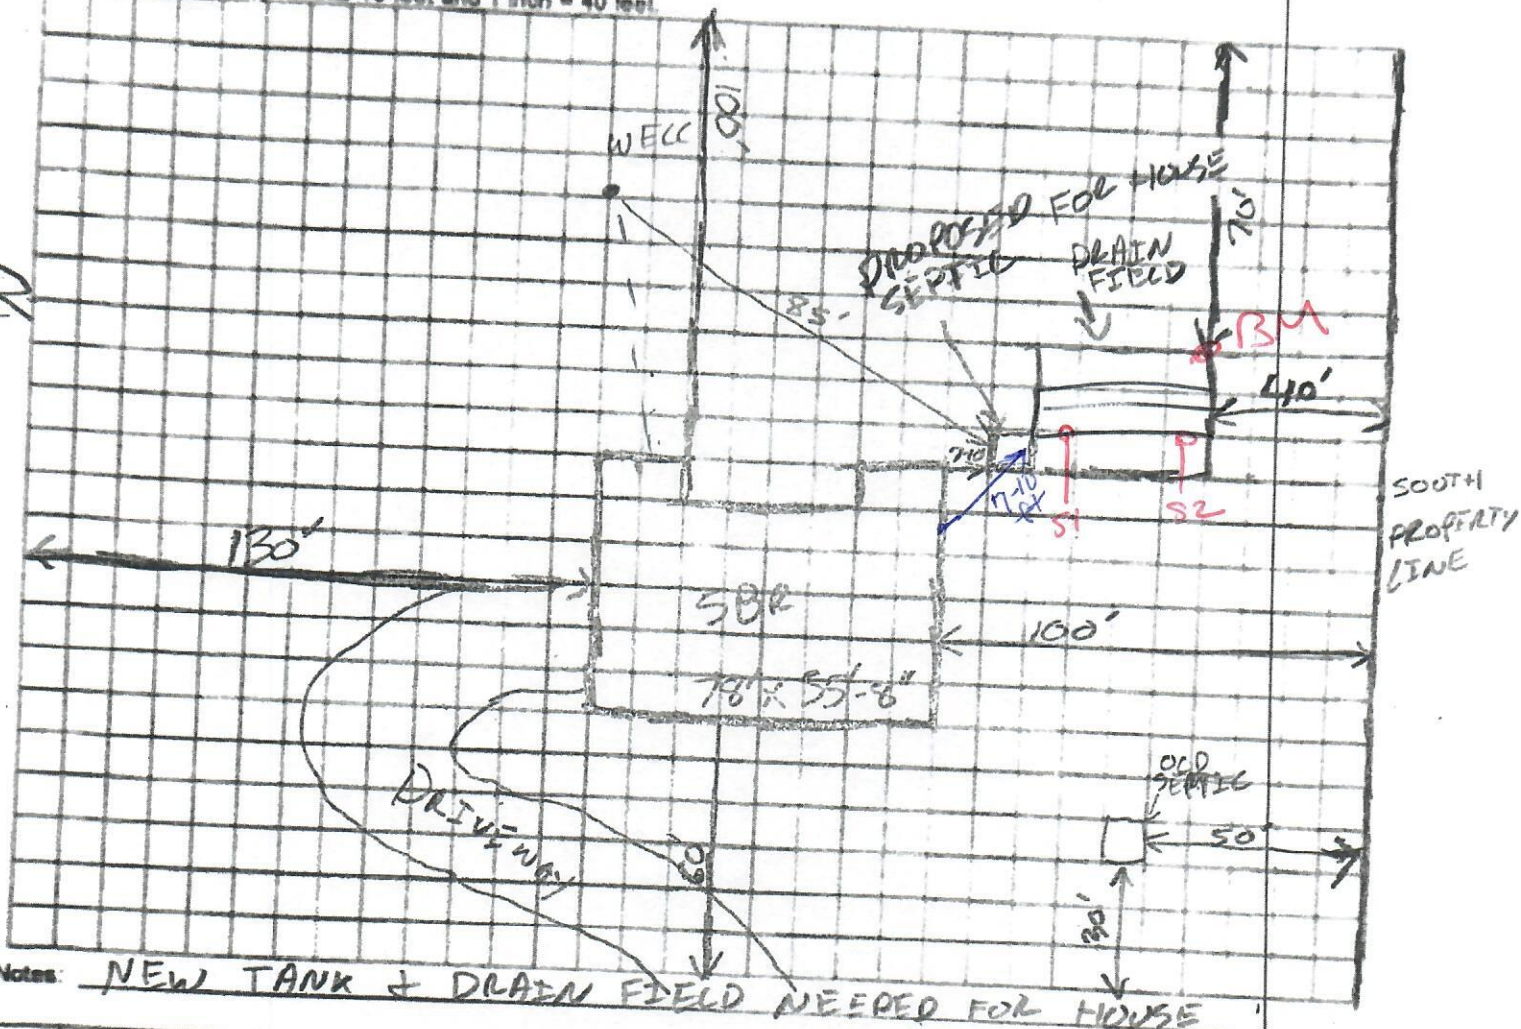

Notes: NEW TANK & DRAIN FIELD NEEDED FOR HOUSE

TAC OF 35

HOUSE WILL SIT 100' OFF SOUTH PROPERTY LINE & 300' FROM WEST EASEMENT
Plan submitted by: BRYAN LITTLE

Site Plan submitted by: BRYAN LITTLE

Plan Approved

Not Approved

By

ES2

Columba

Date 12/6/24

County Health Department

ALL CHANGES MUST BE APPROVED BY THE COUNTY HEALTH DEPARTMENT

DEP 4015, 08-21-2022 (Obsoletes previous editions which may not be used)
Incorporated: 63,604,510

Incorporated: 62-8.004, F.A.C.