



STATE OF FLORIDA
DEPARTMENT OF ENVIRONMENTAL PROTECTION
ONSITE SEWAGE TREATMENT AND DISPOSAL
SYSTEM (OSTDS)

PERMIT NO. 24-0584
DATE PAID: 7/22/24
FEE PAID: 125.00
RECEIPT #: 2112906

APPLICATION FOR CONSTRUCTION PERMIT

APPLICATION FOR:

☒ New System ☐ Existing System ☐ Holding Tank ☐ Innovative
☐ Repair ☐ Abandonment ☐ Temporary ☐

APPLICANT: Michael & Michelle Allen

EMAIL: fritzmogwai@gmail.com

AGENT:

TELEPHONE: 239-297-2513

MAILING ADDRESS: 15202 NW 147th Dr, Ste 1200-116, Alachua, FL 32615

TO BE COMPLETED BY APPLICANT OR APPLICANT'S AUTHORIZED AGENT. SYSTEMS MUST BE CONSTRUCTED BY A PERSON LICENSED PURSUANT TO 489.105(3) (m) OR 489.552, FLORIDA STATUTES. IT IS THE APPLICANT'S RESPONSIBILITY TO PROVIDE DOCUMENTATION OF THE DATE THE LOT WAS CREATED OR PLATTED (MM/DD/YY) IF REQUESTING CONSIDERATION OF STATUTORY GRANDFATHER PROVISIONS.

PROPERTY INFORMATION

OSTDS REMEDIATION PLAN? ☐ Y ☐ N

LOT: 7 BLOCK: _____ SUBDIVISION: Dudley Estates, an unrecorded subdivision PLATTED: _____

PROPERTY ID #: 14-6S-16-03818-207 ZONING: A-3 I/M OR EQUIVALENT: ☐ Y ☐ N

PROPERTY SIZE: 10.020 ACRES WATER SUPPLY: ☒ PRIVATE PUBLIC ☒ <=2000GPD ☐ >2000GPD

IS SEWER AVAILABLE AS PER 381.0065, FS? ☐ Y ☐ N DISTANCE TO SEWER: _____ FT

PROPERTY ADDRESS: 319 SW Pathfinder Gln, Fort White, FL 32038

DIRECTIONS TO PROPERTY: I-75 exit 414, right on US-41 to SW Howell Rd,
right on SW Howell Rd to SW Old Wire Rd, left on SW Old Wire Rd to SW Pathfinder Gln,
left on SW Pathfinder Gln, first and second driveway on left side of road

BUILDING INFORMATION

☐ RESIDENTIAL

☐ COMMERCIAL

| Unit No. | Type of Establishment | No. of Bedrooms | Building Area Sqft | Commercial/Institutional System Design Table I, Chapter 62-6, FAC |
|----------|------------------------|-----------------|--------------------|---|
| 1 | Doublewide Mobile Home | 3 | 1760 | |
| 2 | Shed | N/A | 240 | 12x20 11/06/24 |
| 3 | Shed | N/A | 240 | 12x20 |
| 4 | | | | |

☐ Floor/Equipment Drains ☐ Other (Specify) _____

SIGNATURE: [Signature]

DATE: 7/22/24

DEP 4015, 06-21-2022 (Obsoletes previous editions which may not be used)

[Signature] Michelle Allen 11/06/24




APPLICATION FOR CONSTRUCTION PERMIT

Permit Application Number _____

24.0584

PART II - SITEPLAN

Scale: Each block represents 10 feet and 1 inch = 40 feet.

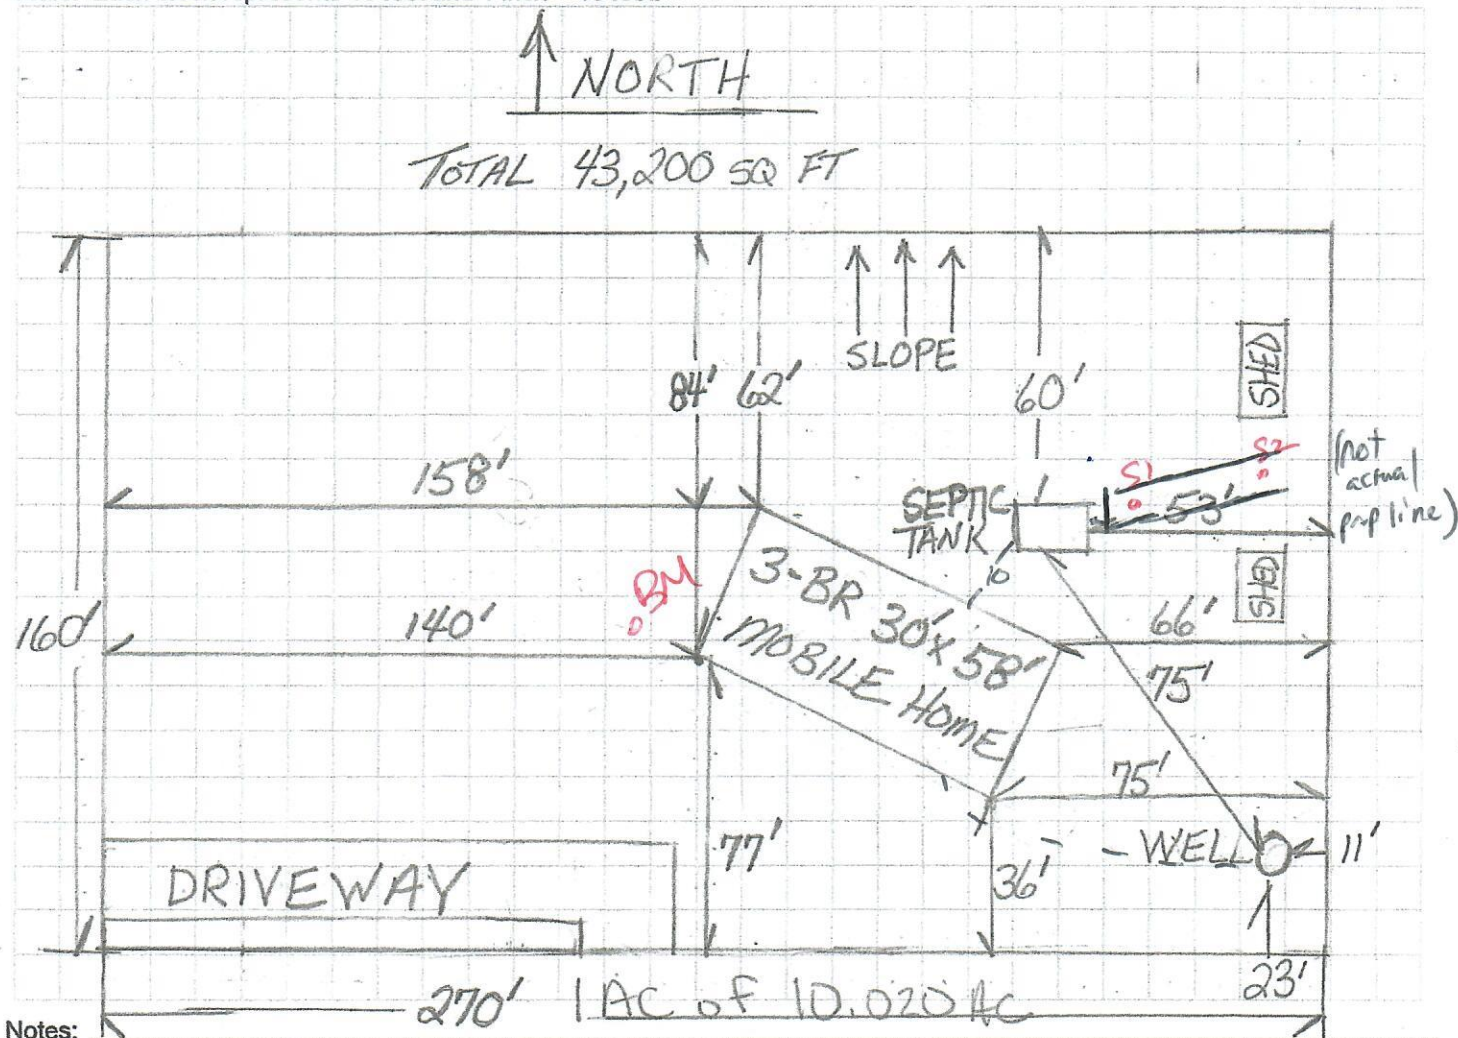

Notes:

Site Plan submitted by:

Plan Approved

Not Approved

Date _____

3/30/24

By _____

552

Columbia

County Health Department

ALL CHANGES MUST BE APPROVED BY THE COUNTY HEALTH DEPARTMENT