

DEPTH MARKERS^{NTS}



INSTALL PERMANENT 4" DEPTH MARKINGS ON THE POOL DECK OR COPING AND INSIDE ABOVE THE WATER LEVEL BOTH SIDES IN SHALLOW END AND BOTH SIDES OF THE DEEP END WALLS AND AT THE MIDDLE OF THE DEEP END WALL - NO DIVING MARKINGS (4" LETTERS) THE MAXIMUM DISTANCE BETWEEN MARKINGS IS 25 LINEAR FEET-ALL MARKINGS MUST BE CONTRASTING IN COLOR.

HORIZONTAL DEPTH MARKERS MUST BE INLAID SLIP RESISTANT CERAMIC


TILES
HOSE BIBBS PROVIDED AT LOCATIONS TO REACH ALL PORTIONS OF
THE DECK WITH 75' OF HOSE

PROVIDE DRINKING FOUNTAIN

*POOL DECKS: INTERLOCKING BRICK PAVERS IN SAND

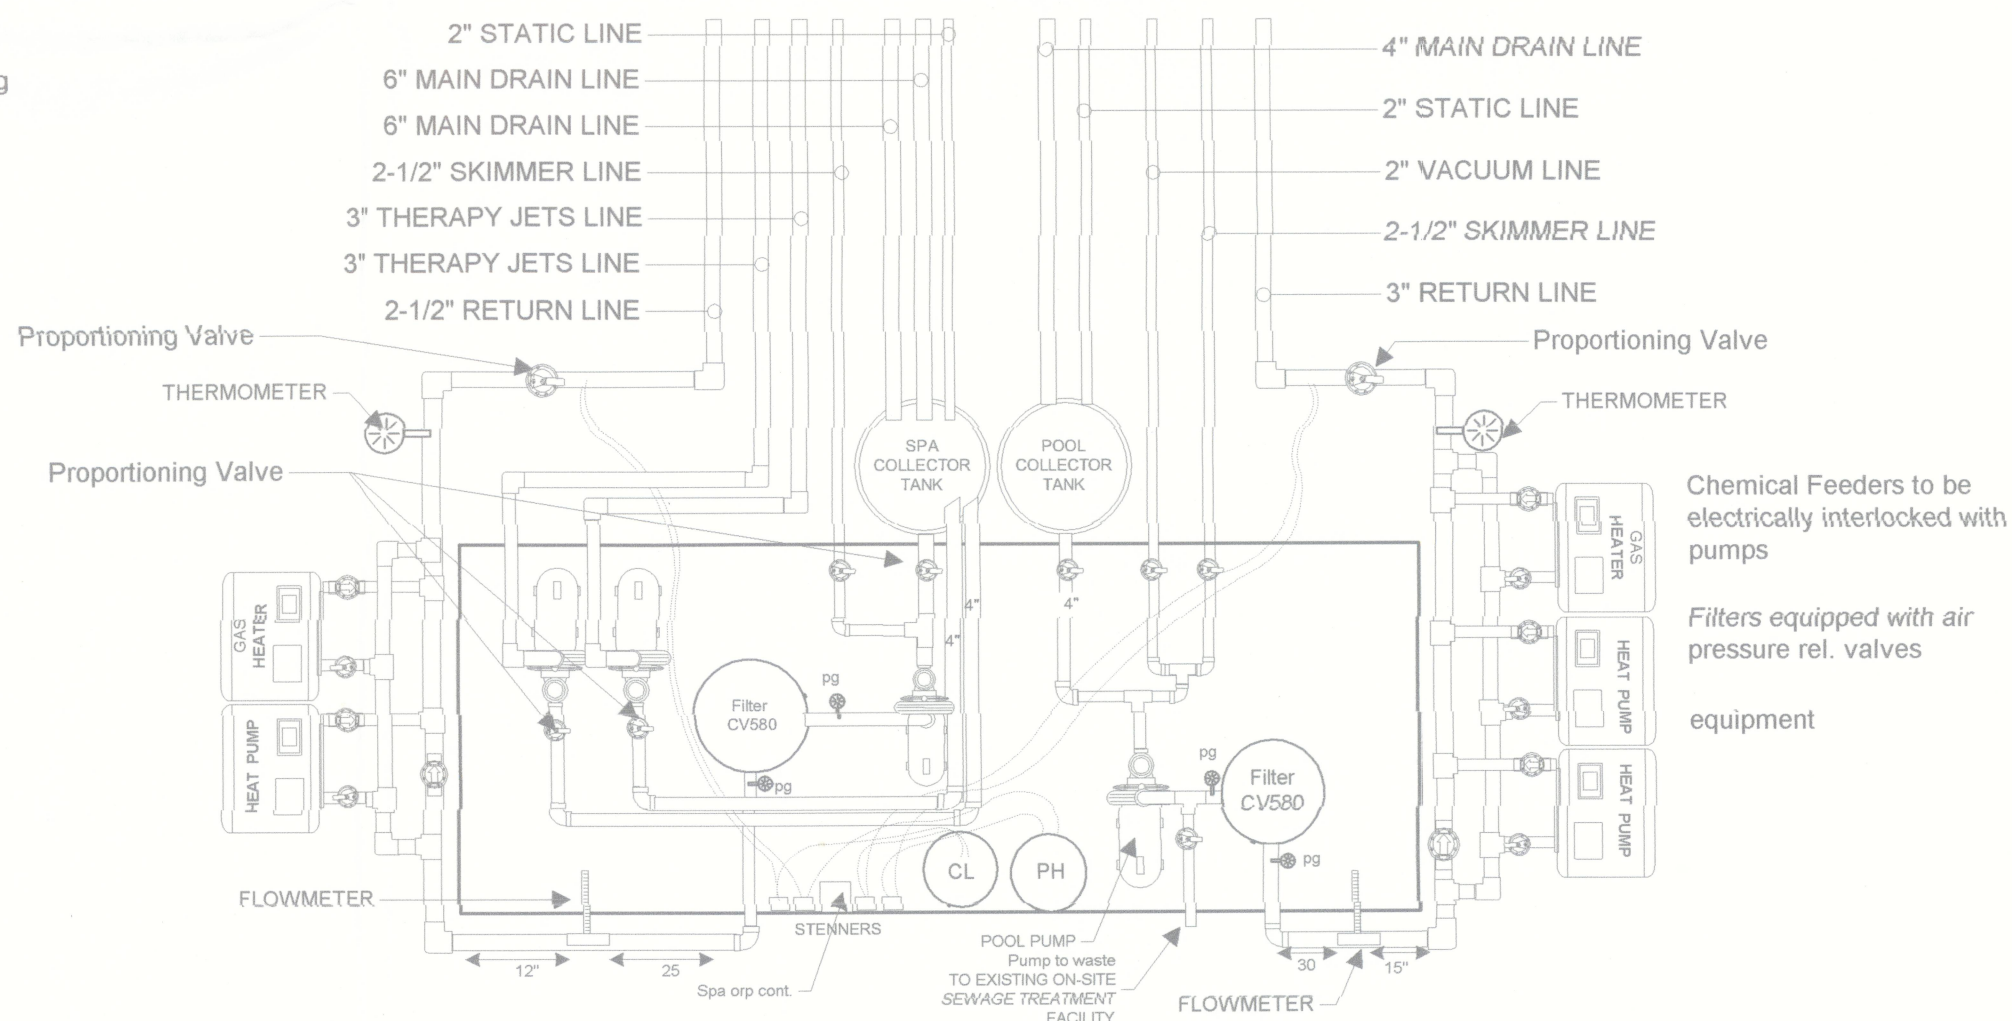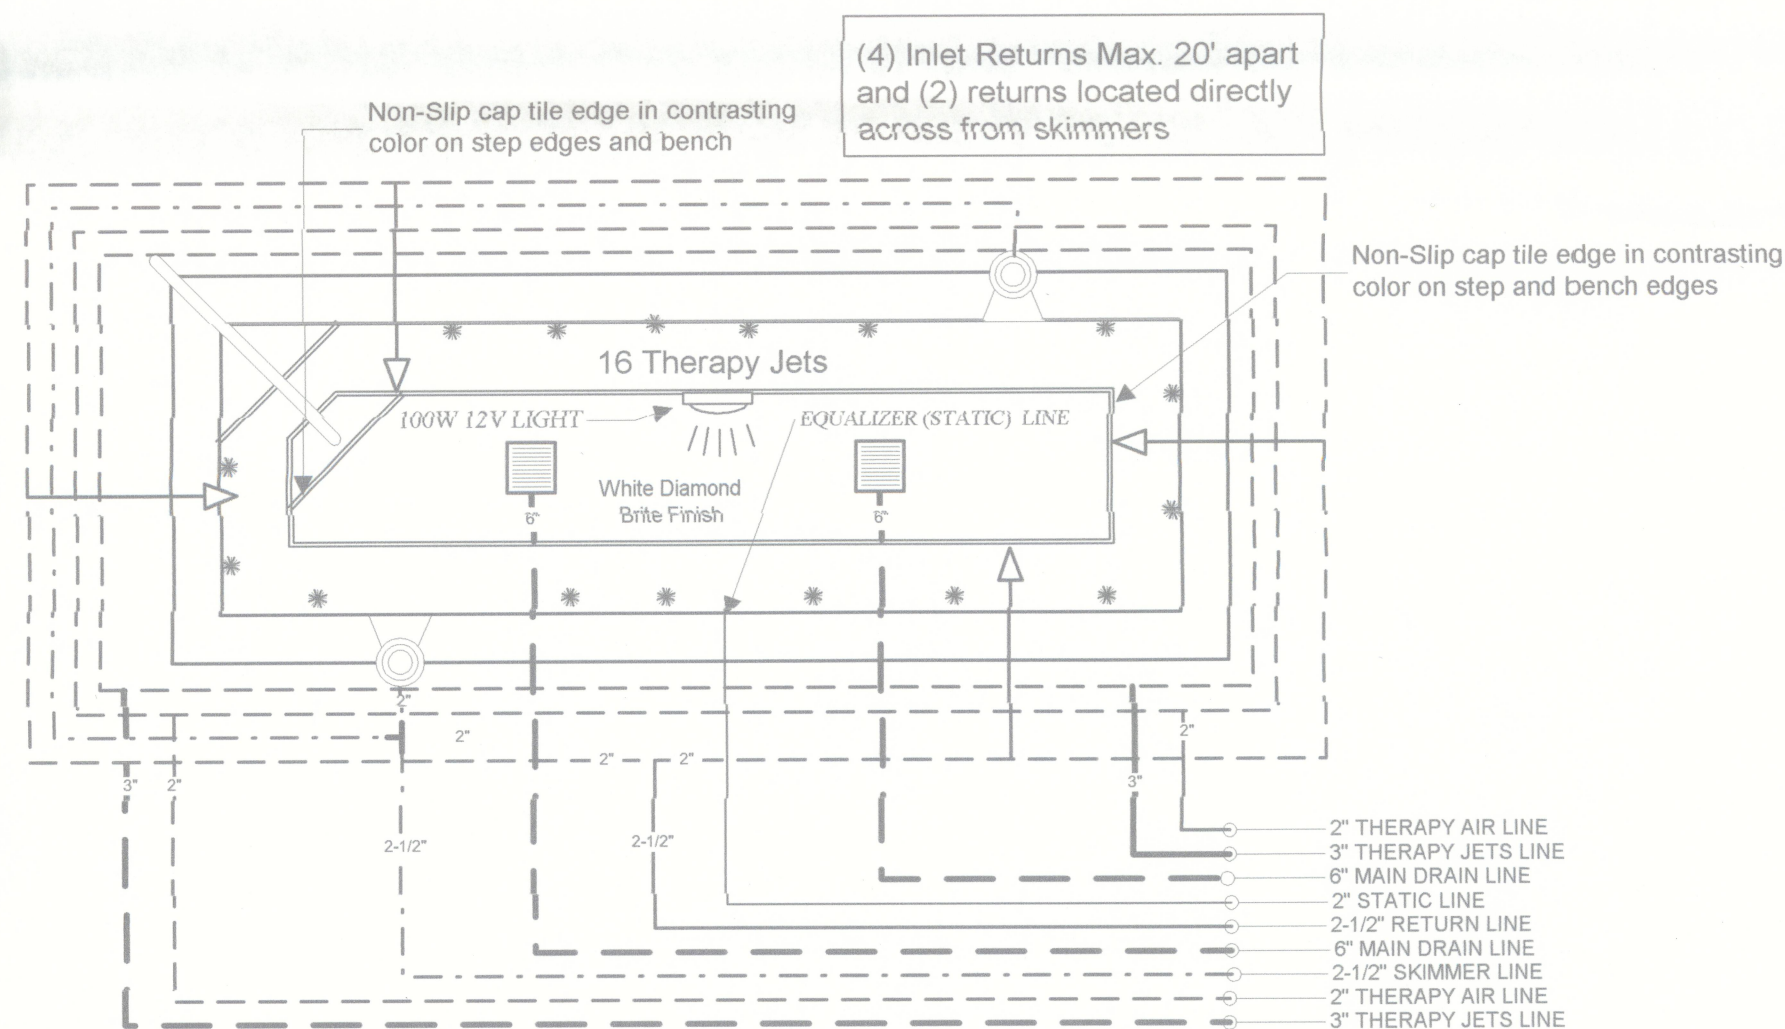

POOL / SPA EQUIPMENT PAD

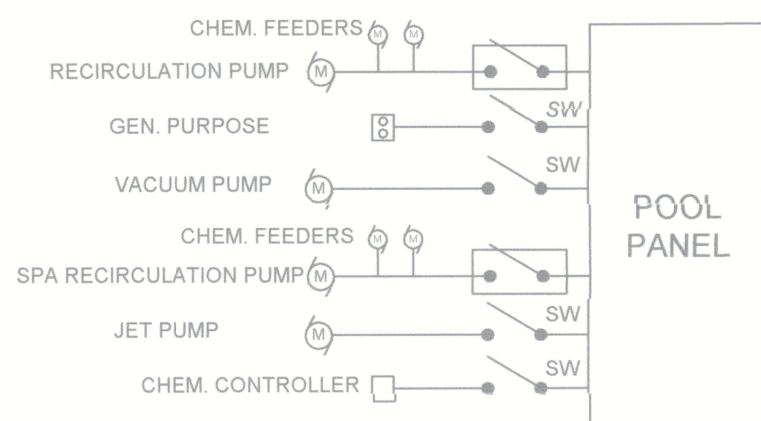

1. PROVIDE ATMOSPHERIC BREAK IN THE WASTE AND THE FILL LINES AND IN THE TANK DRAIN LINES OVER THE FLOOR DRAIN.
2. LIGHTING SHALL PROVIDE A MIN. OF 30 FOOT CANDLES OF ILLUMINATION AT FLOOR LEVEL.
3. ACCESS DOOR/GATE SHALL HAVE A PERMANENT LOCKING DEVICE TO PREVENT UNAUTHORIZED ACCESS AND MOVEMENT.
4. MAIN DRAIN PIPING, GUTTER OR SKIMMER PIPING, RETURN LINE AND HEATER BY-PASS MUST HAVE VALVES DESIGNATED FOR PROPORTIONAL FLOW.
5. TAG ALL VALVES AND POST OPERATING INSTRUCTIONS.
6. KEEP PUMP(S) AND FILTER TANKS AWAY FROM WALLS.
7. MAINTAIN A MIN. CEILING HEIGHT OF 7'-0"
8. MARK CHEMICAL CONTAINERS WITH CONTENTS
9. ELECTRICALLY INTERLOCK CHEMICAL FEEDERS WITH PROMARY PUMP (s).
10. ALL EXPOSED PIPING TO HAVE UV INHIBITOR COATING
11. EQUIPMENT IS DESIGNATED BY MFG. FOR OUTDOOR USE
12. PROVIDE WEATHER PROOF COVERS TO ALL DIRECT FEEDERS

POOLDESIGN.NET

1000 EAST ATLANTIC BLVD.

SUITE 100

POMPANO BEACH FLA 33060


(954) 941-1124

info@swimmingpoolplan.com

CERTIFICATE OF AUTHORIZATION N. 9871

REVISIONS

SUWANNEE VALLEY RESORT

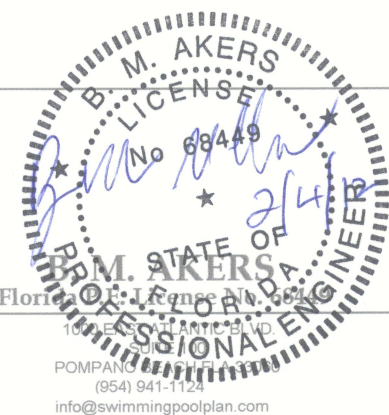

AQUATAN POOLS
OF
FLORIDA INC.

CRAIG PERKINS
561 248 0299

TITLE

SUWANNEE VALLEY
RESORT

DESCRIPTION

786 NW STEVEN FOSTER DRIVE
WHITE SPRINGS, FL. 32096

Scale: 1/4" = 1'-0"

PAGE

3 OF 6

DATE _____

2/4/2012