



STATE OF FLORIDA  
DEPARTMENT OF HEALTH  
ONSITE SEWAGE TREATMENT AND DISPOSAL  
SYSTEM  
APPLICATION FOR CONSTRUCTION PERMIT

PERMIT NO. 20-0882  
DATE PAID: 11/5/20  
FEE PAID: 318.00  
RECEIPT #: 159476

APPLICATION FOR:

☒ New System    ☐ Existing System    ☐ Holding Tank    ☐ Innovative  
☐ Repair    ☐ Abandonment    ☐ Temporary    ☐

APPLICANT: Michelle Hammett

AGENT: ROCKY FORD, A & B CONSTRUCTION

TELEPHONE: 386-497-2311

MAILING ADDRESS: 546 SW Dortch Street, FT. WHITE, FL, 32038

=====

TO BE COMPLETED BY APPLICANT OR APPLICANT'S AUTHORIZED AGENT. SYSTEMS MUST BE CONSTRUCTED BY A PERSON LICENSED PURSUANT TO 489.105(3)(m) OR 489.552, FLORIDA STATUTES. IT IS THE APPLICANT'S RESPONSIBILITY TO PROVIDE DOCUMENTATION OF THE DATE THE LOT WAS CREATED OR PLATTED (MM/DD/YY) IF REQUESTING CONSIDERATION OF STATUTORY GRANDFATHER PROVISIONS.

=====

PROPERTY INFORMATION

LOT: NA    BLOCK: NA    SUB: NA    PLATTED: \_\_\_\_\_

PROPERTY ID #: 35-4S-17-09030-012    ZONING: \_\_\_\_\_    I/M OR EQUIVALENT: ☒ Y / ☐ N

PROPERTY SIZE: 3.6 ACRES    WATER SUPPLY: ☒ PRIVATE    PUBLIC ☐ ]<=2000GPD    ☐ ]>2000GPD

IS SEWER AVAILABLE AS PER 381.0065, FS? ☒ Y / ☐ N    DISTANCE TO SEWER: NA FT

PROPERTY ADDRESS: 298 Mayhall Ter, Lake City, FL

DIRECTIONS TO PROPERTY: Head W. on NE Franklin St, TL onto US-441S, Bear left onto SE Alfred Markham St, TR onto SE Mayhall Ter

BUILDING INFORMATION

☒ RESIDENTIAL    ☐ COMMERCIAL

Unit No	Type of Establishment	No. of Bedrooms	Building Area Sqft	Commercial/Institutional System Design Table 1, Chapter 64E-6, FAC
1	SF Residential	3	1800	
2				
3				


☐ Floor/Equipment Drains    ☐ Other (Specify) \_\_\_\_\_

SIGNATURE: William D. Bishop II    DATE: 11/2/2020

230.27 20.082

Hammett  
11-2-20  
lin = 60 ft.

William A. Bishop II

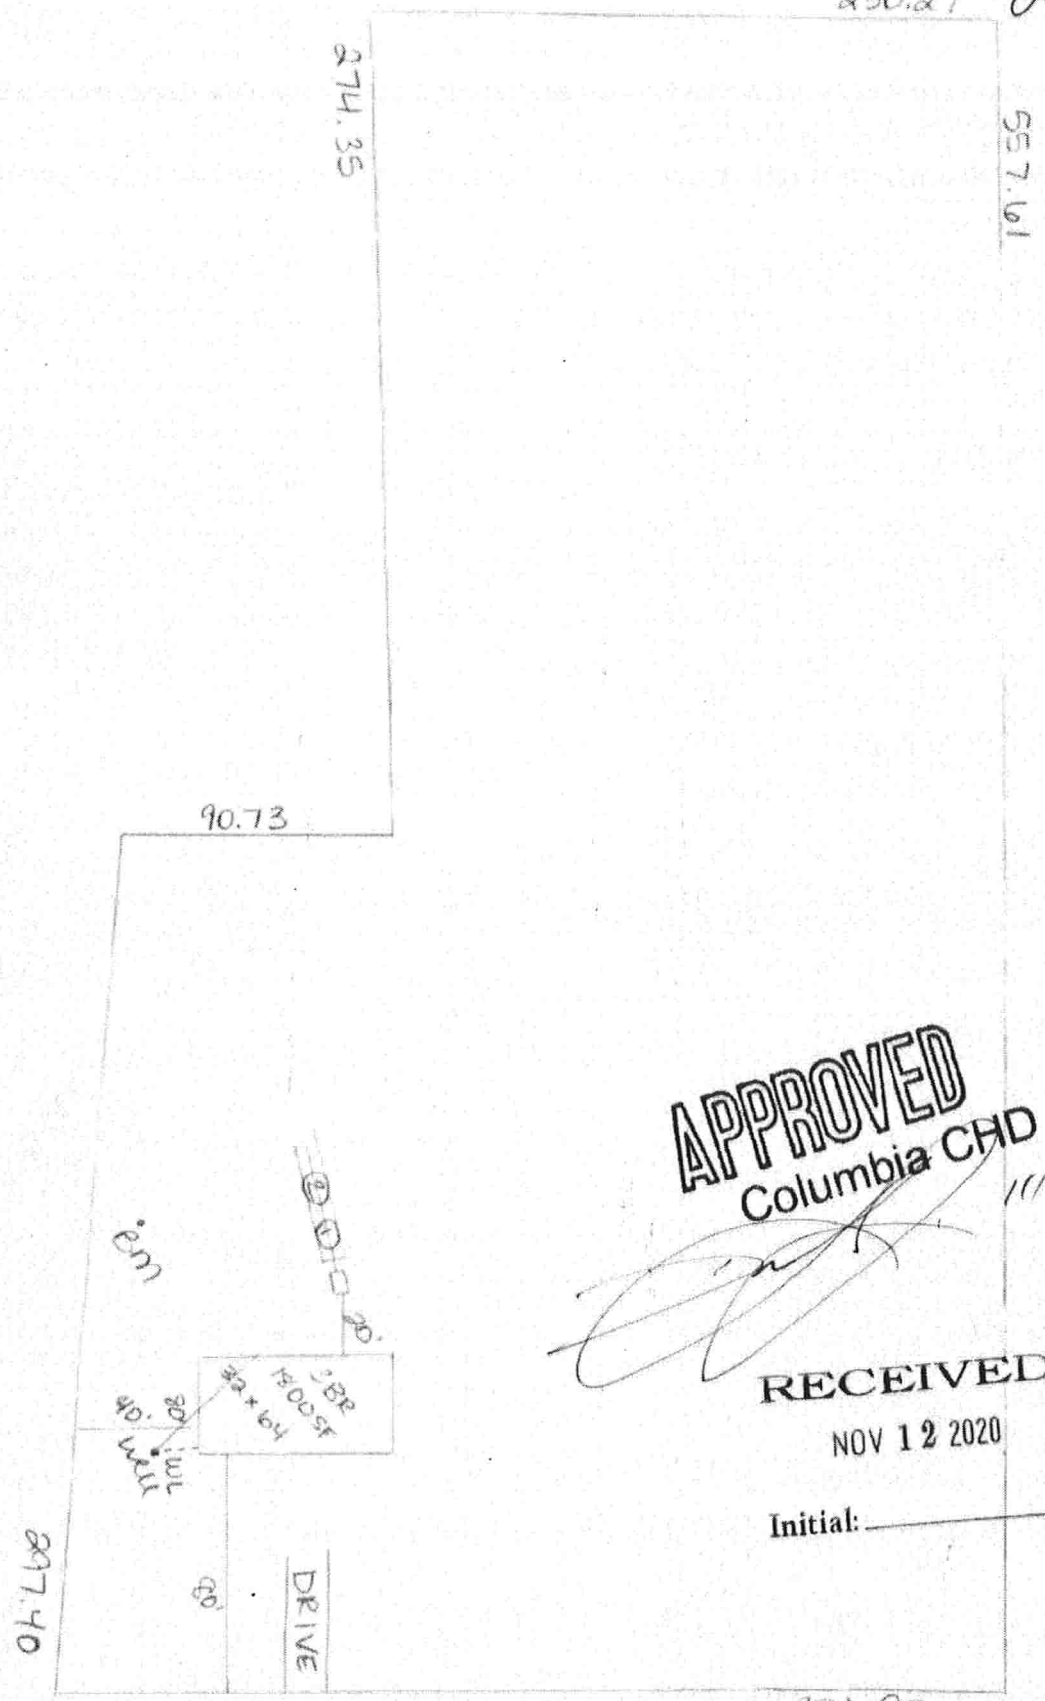

**APPROVED**  
Columbia CHD

*[Signature]* 11/12/20

**RECEIVED**  
NOV 12 2020

Initial: \_\_\_\_\_

SE Mayhall Trk.