


SCALE NOTE:  
PLAN VIEWS: 1/8"=1'-0

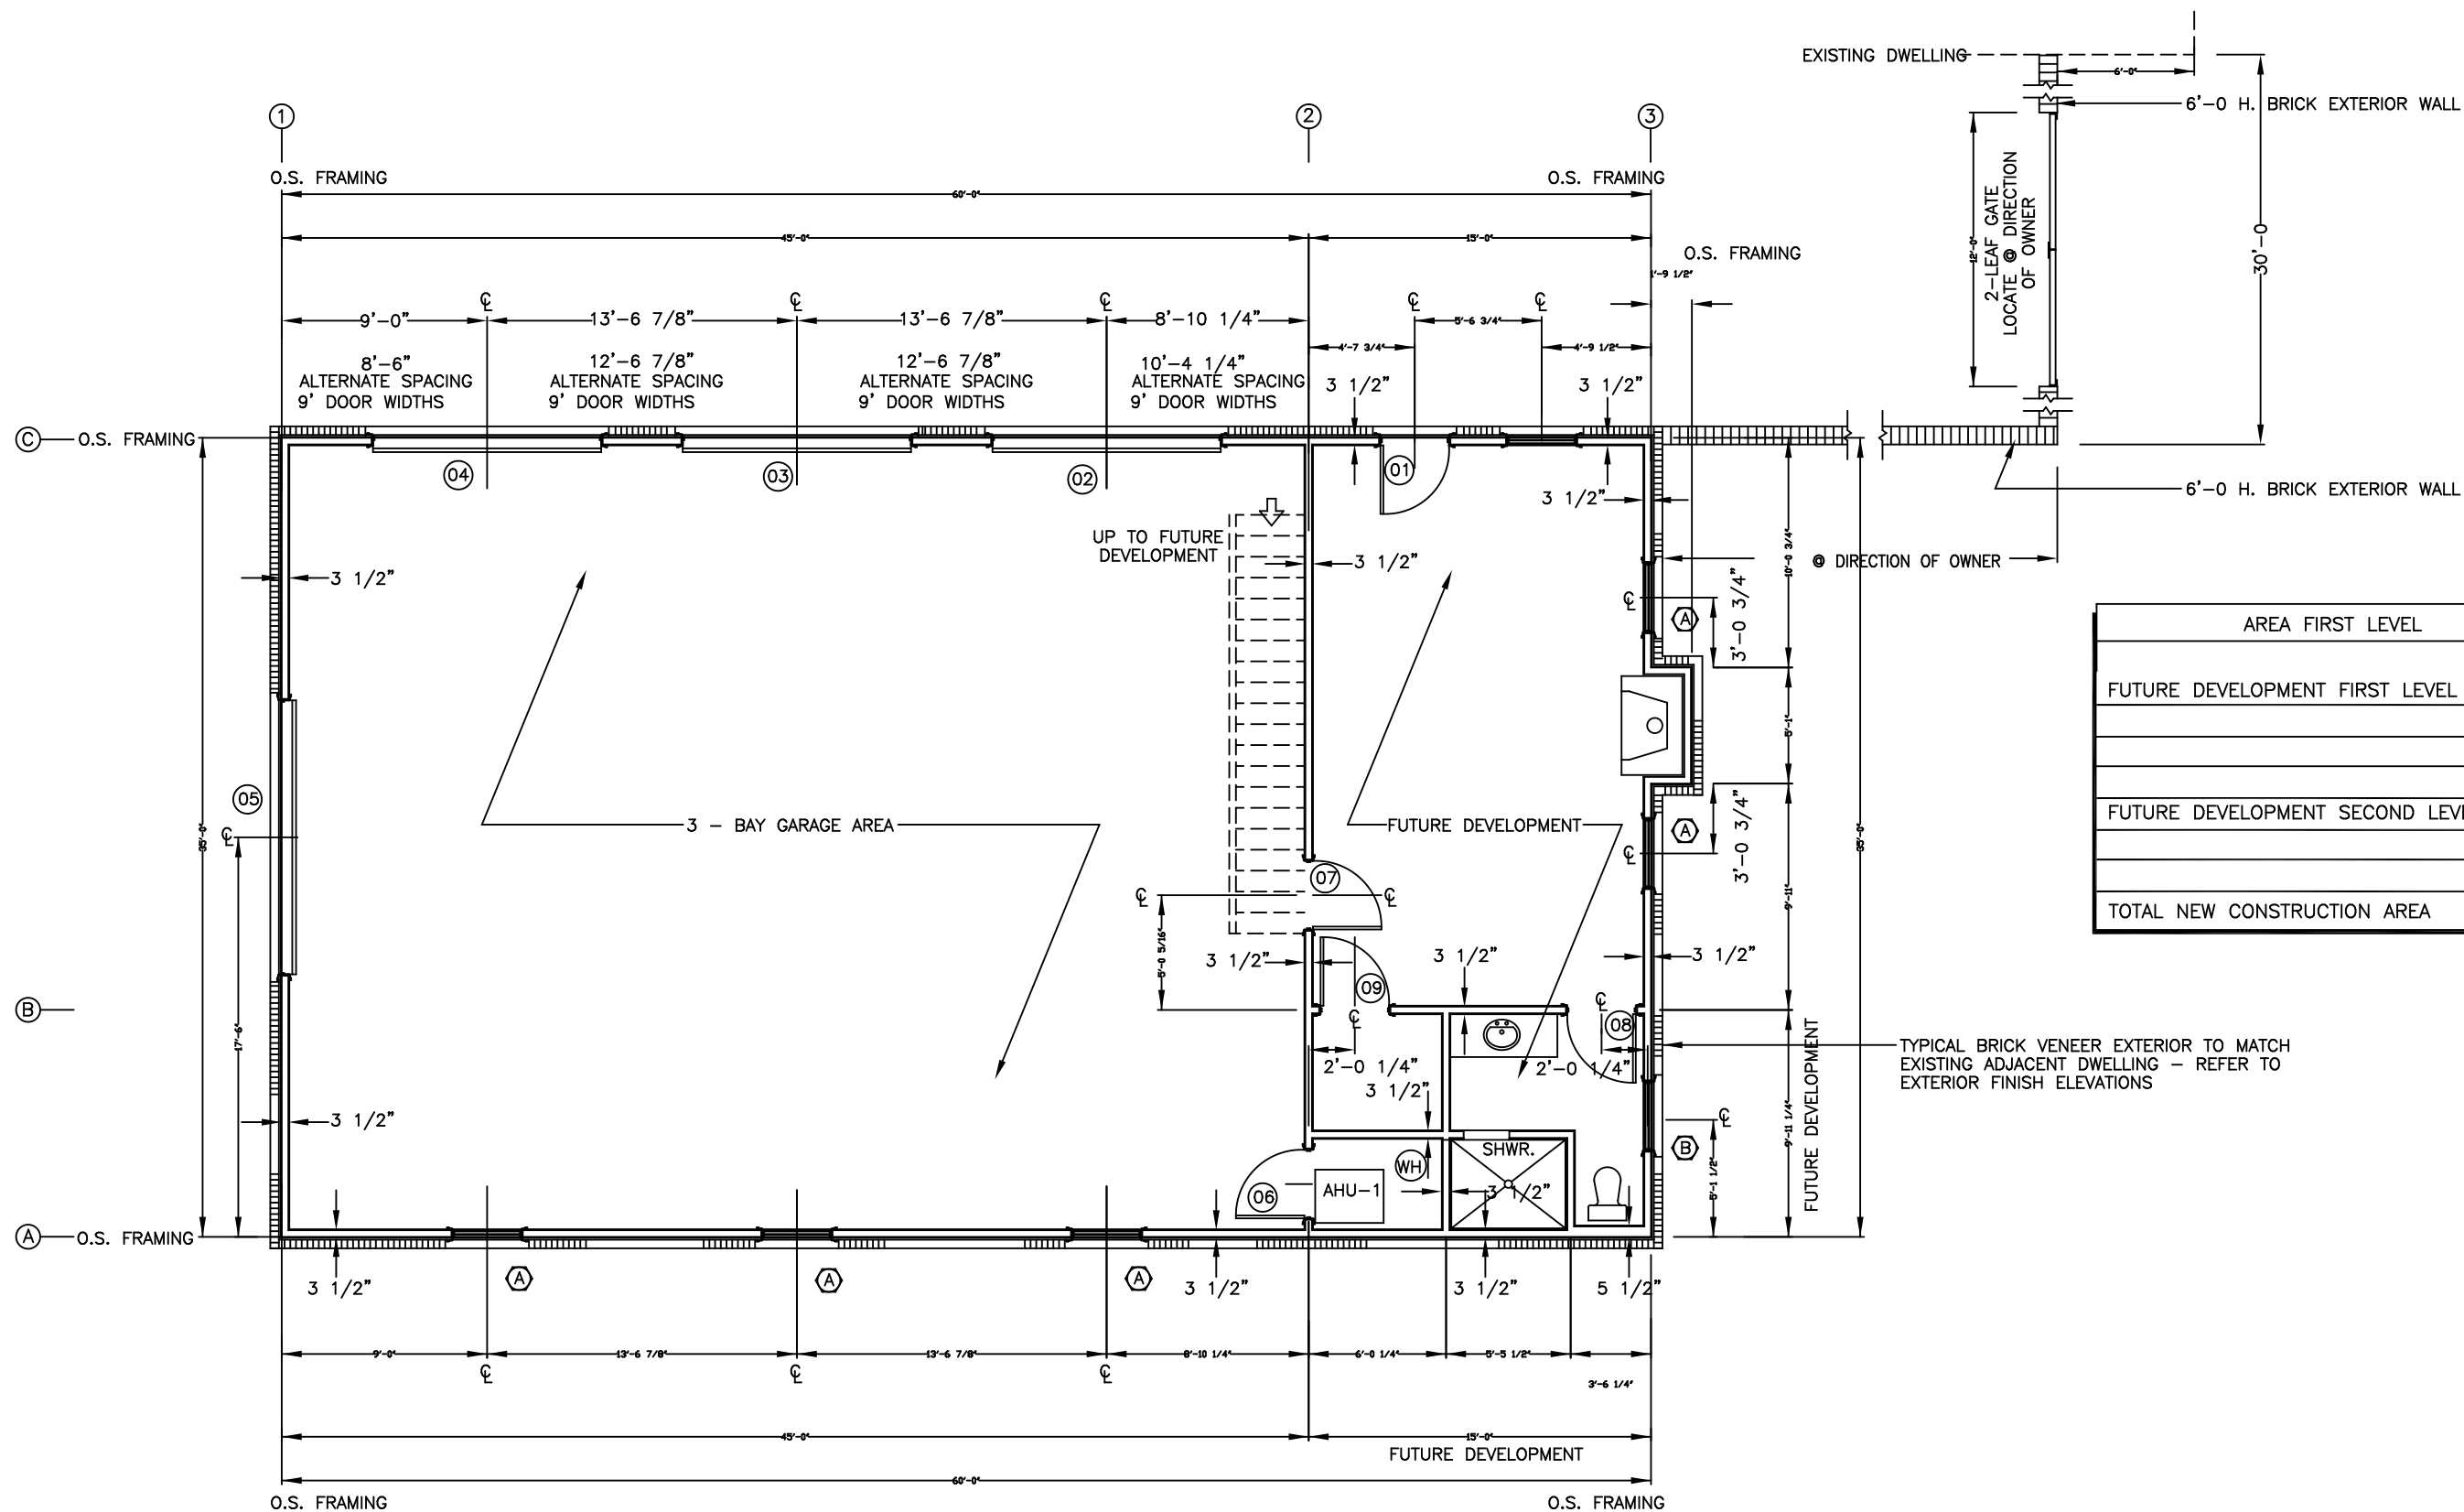

|                                 |         |      |
|---------------------------------|---------|------|
| AREA FIRST LEVEL                | 2100.00 | S.F. |
| FUTURE DEVELOPMENT FIRST LEVEL  | 525.00  | S.F. |
| FUTURE DEVELOPMENT SECOND LEVEL | 1185.00 | S.F. |
| TOTAL NEW CONSTRUCTION AREA     | 2100.00 | S.F. |

1 DIMENSIONED FIRST LEVEL PLAN VIEW  
A2.0.0 SCALE: 1/8"=1'-0