




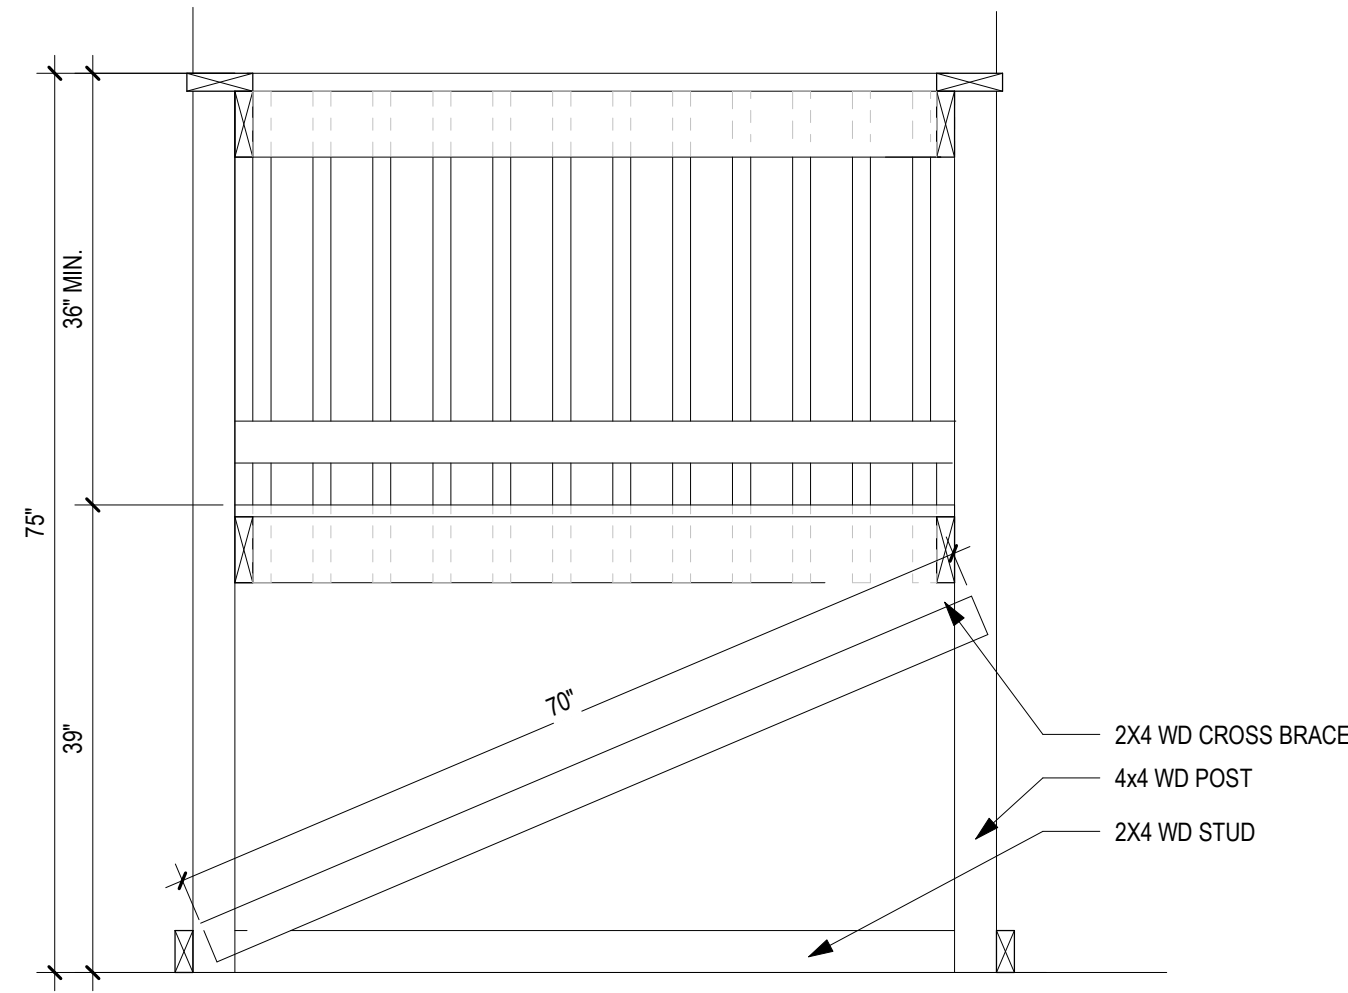


SECTION C-C

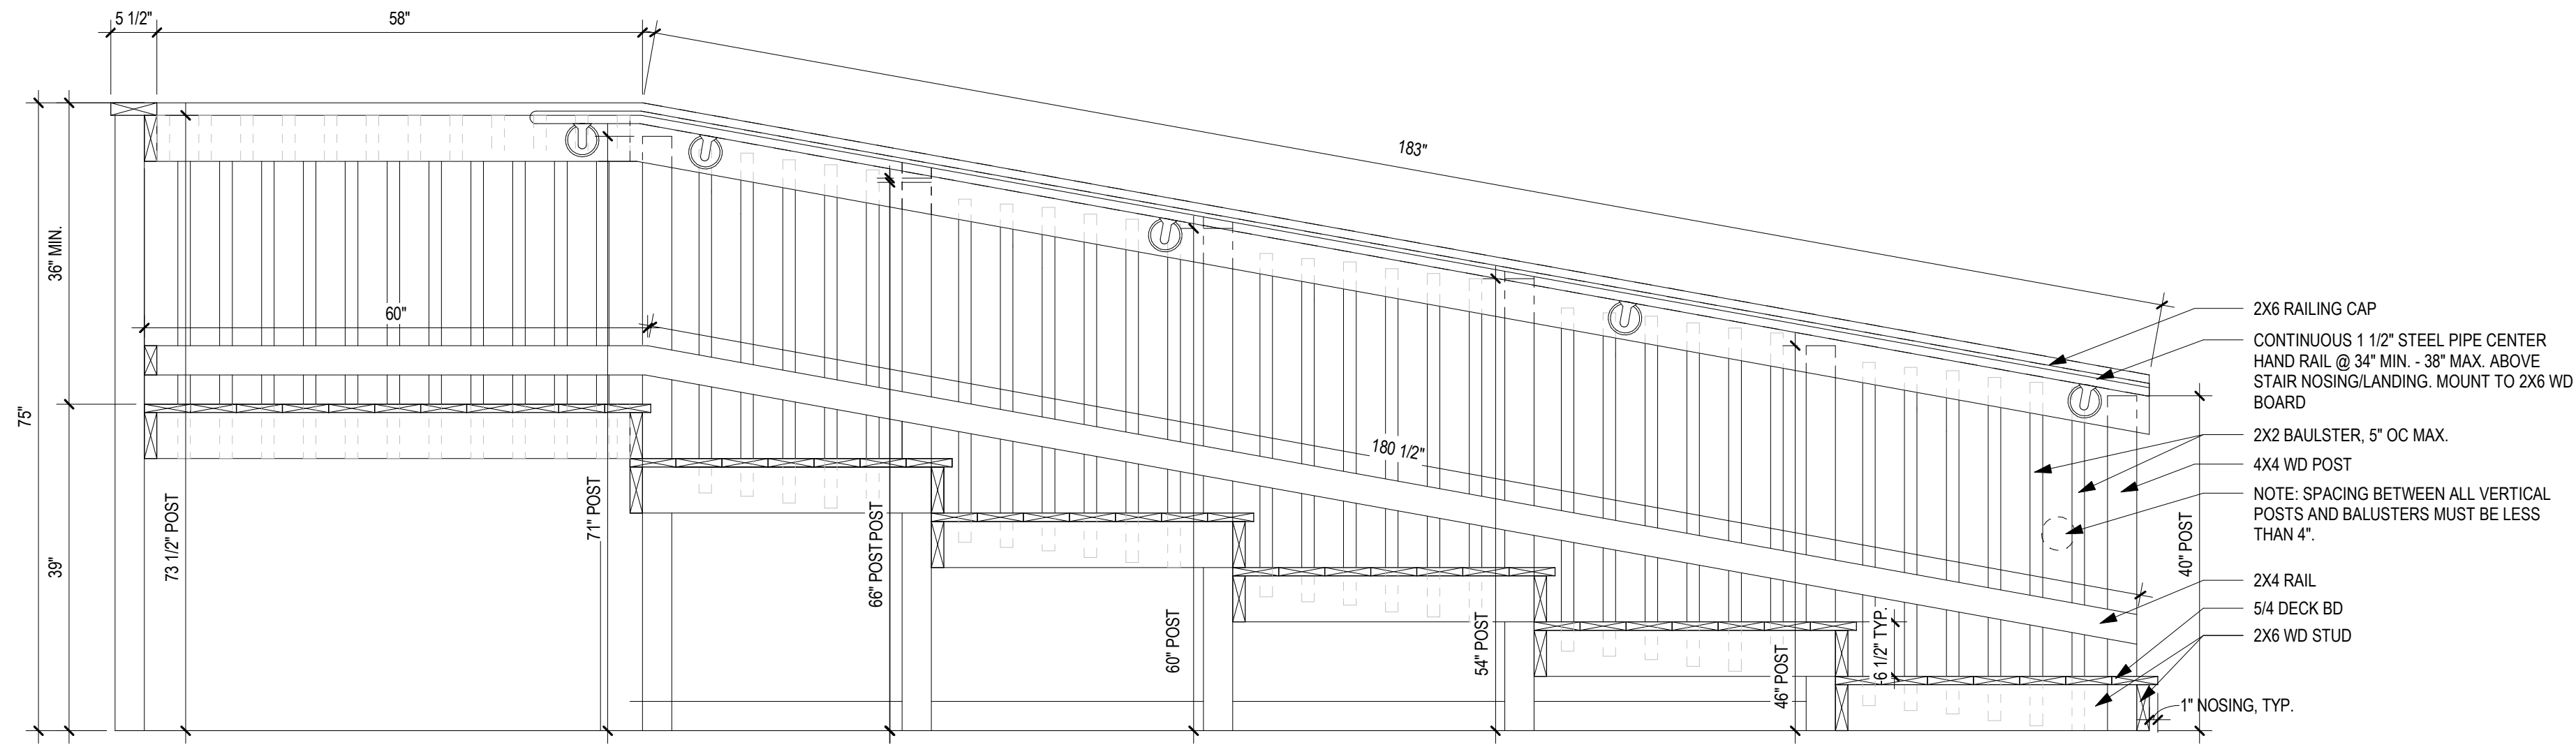


SECTION B-B

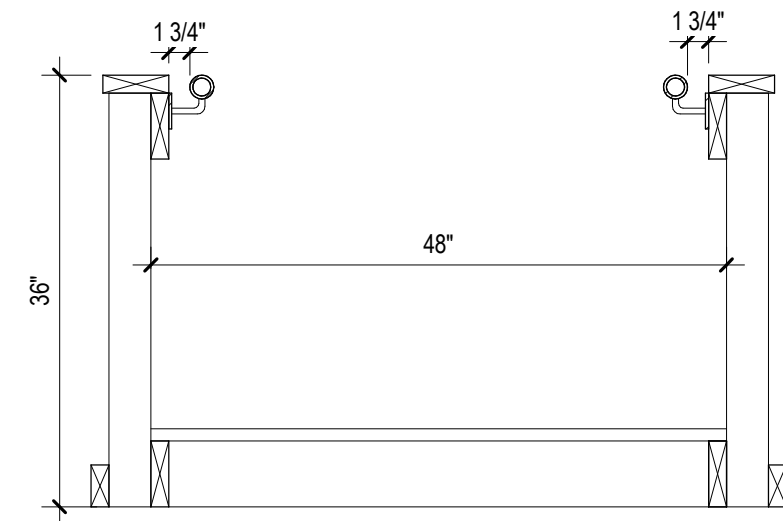


SECTION A-A

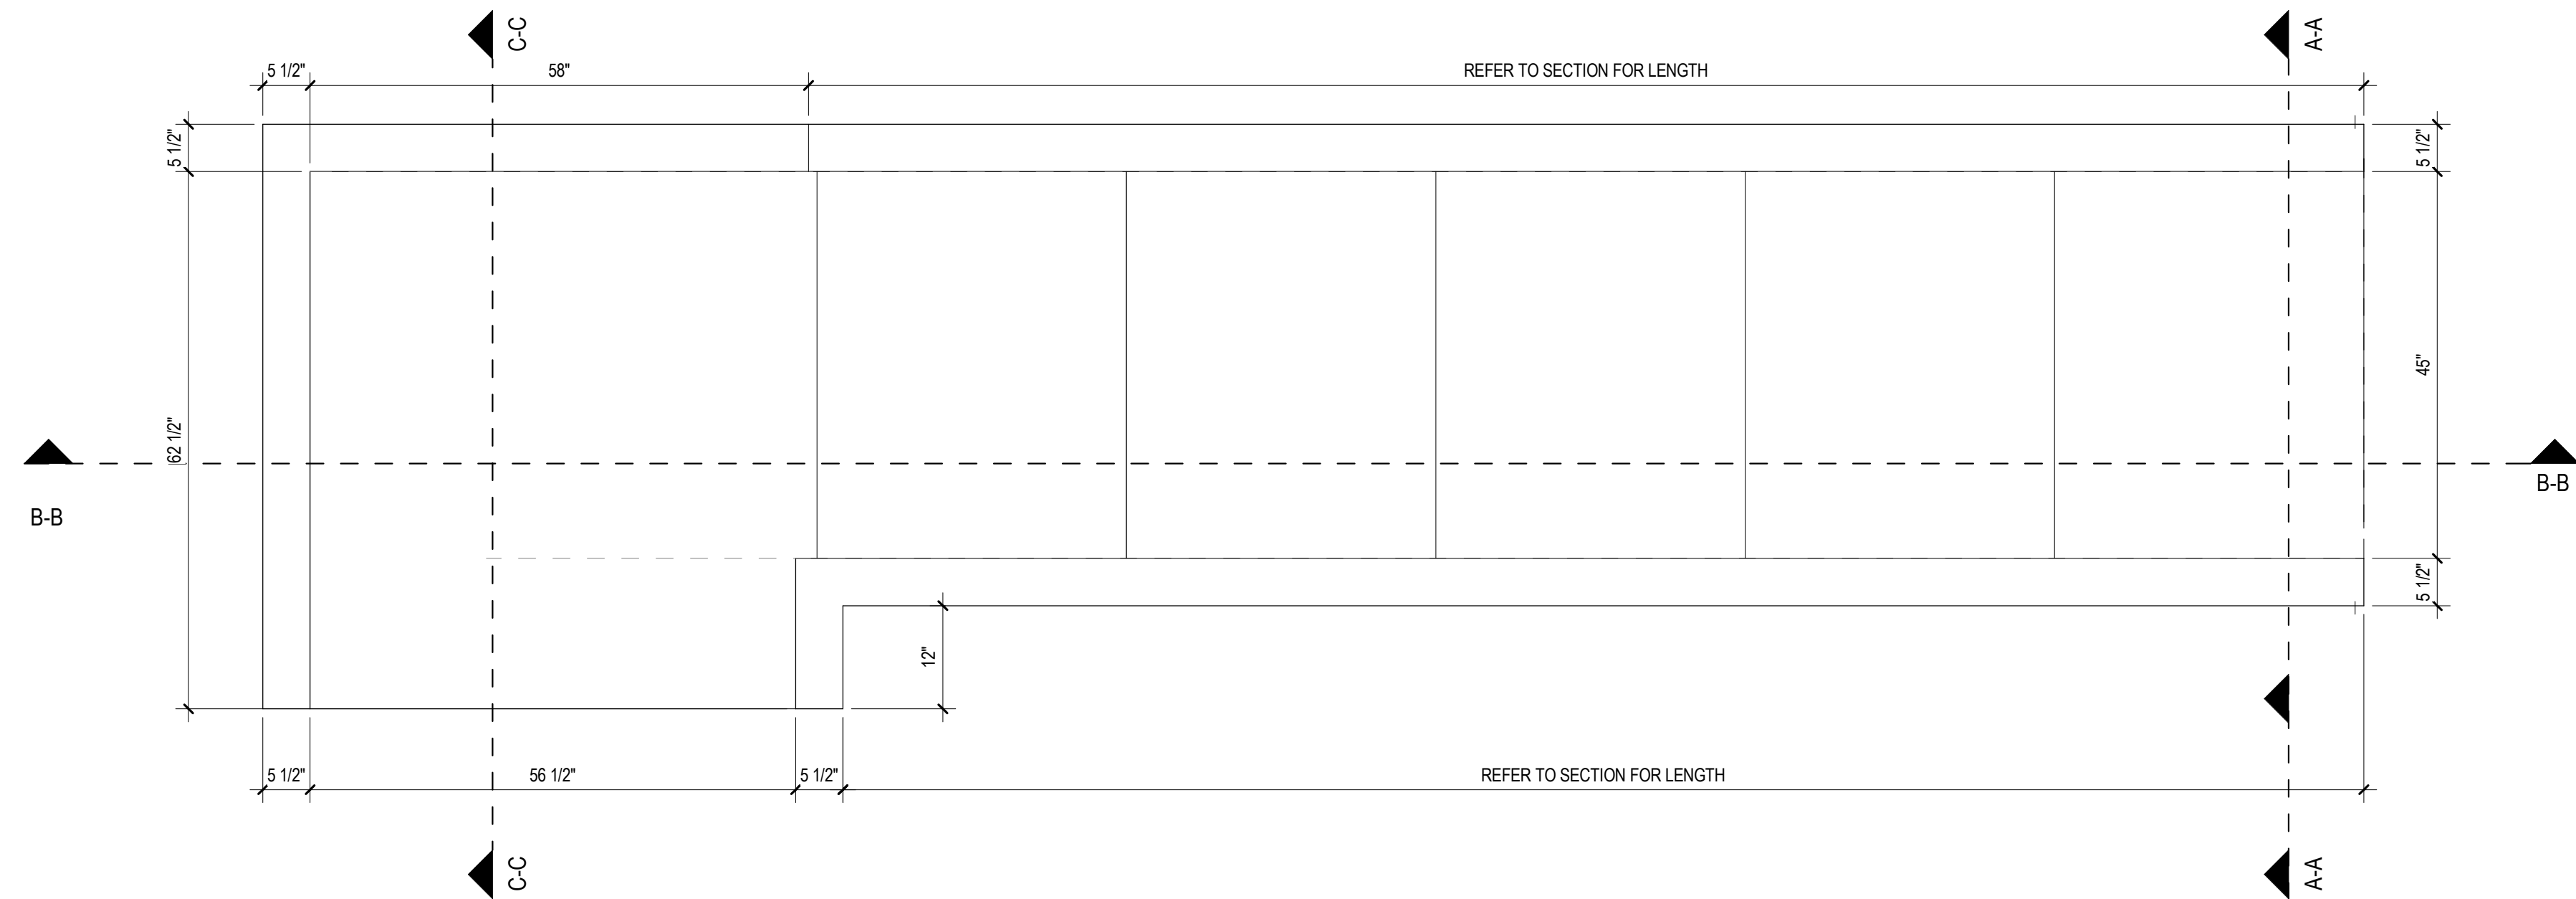

UPPER PLAN

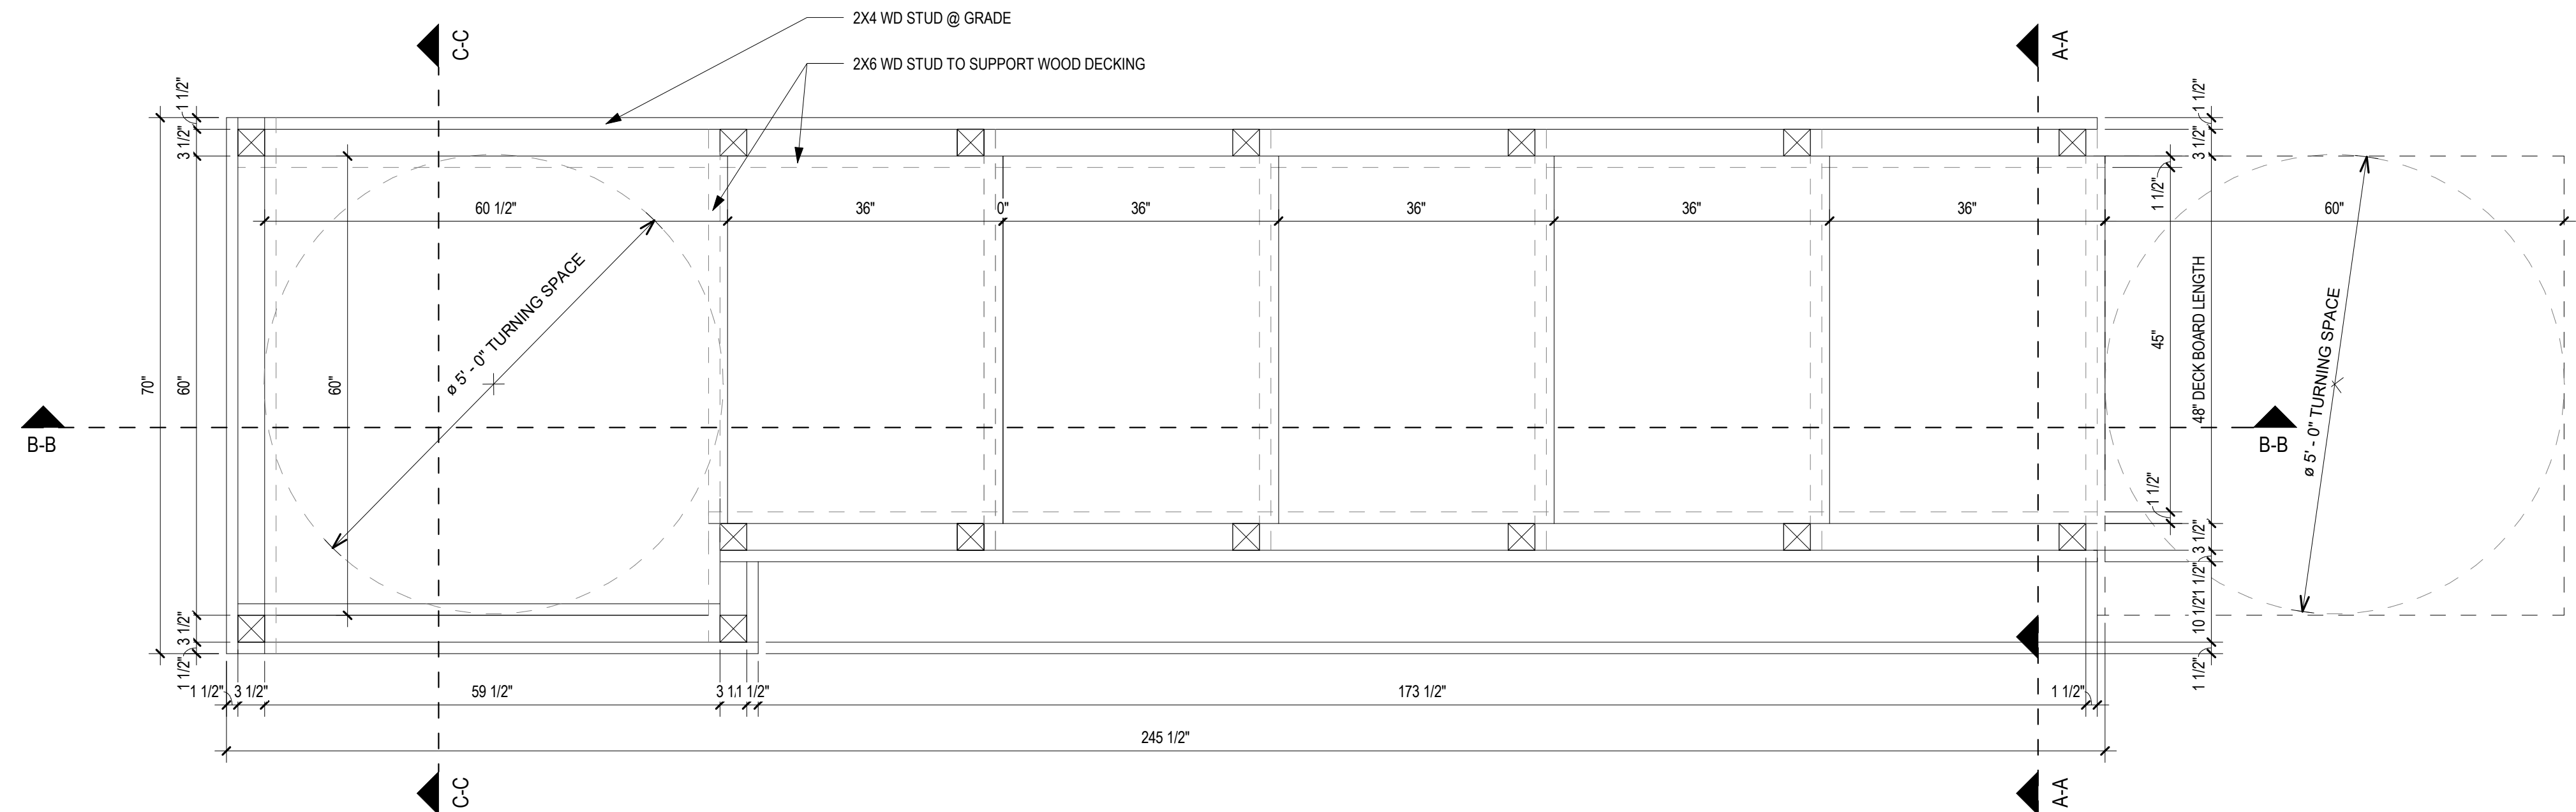

LOWER PLAN

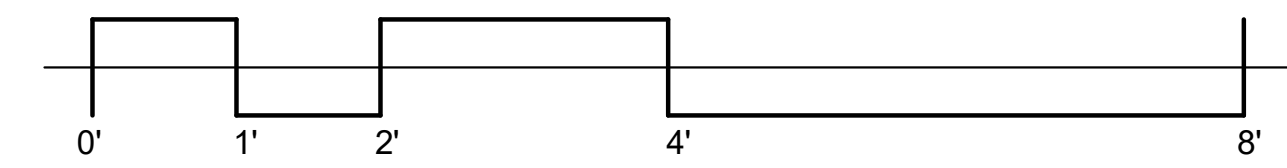


SCALE: 3/4" = 1'-0"

MLU DRAWINGS


11.20.2020

STEP RAMP


A-1

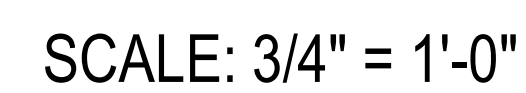


A-2

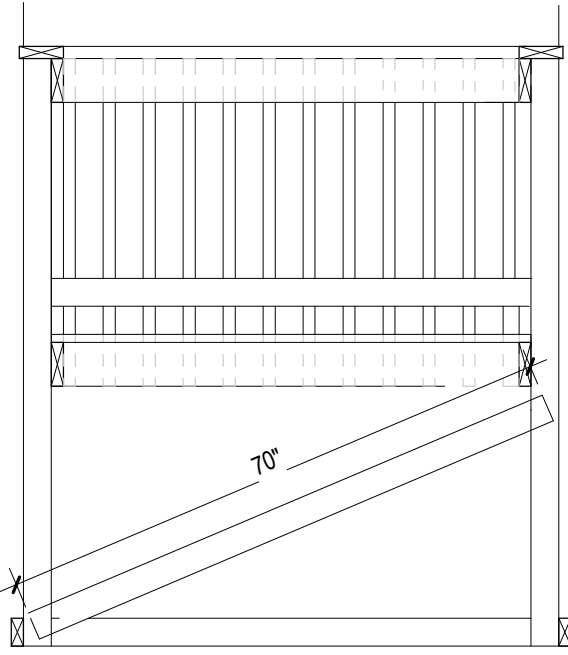


SECTION C-C

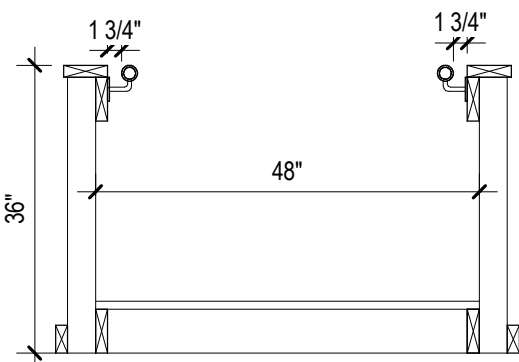


SECTION A-A

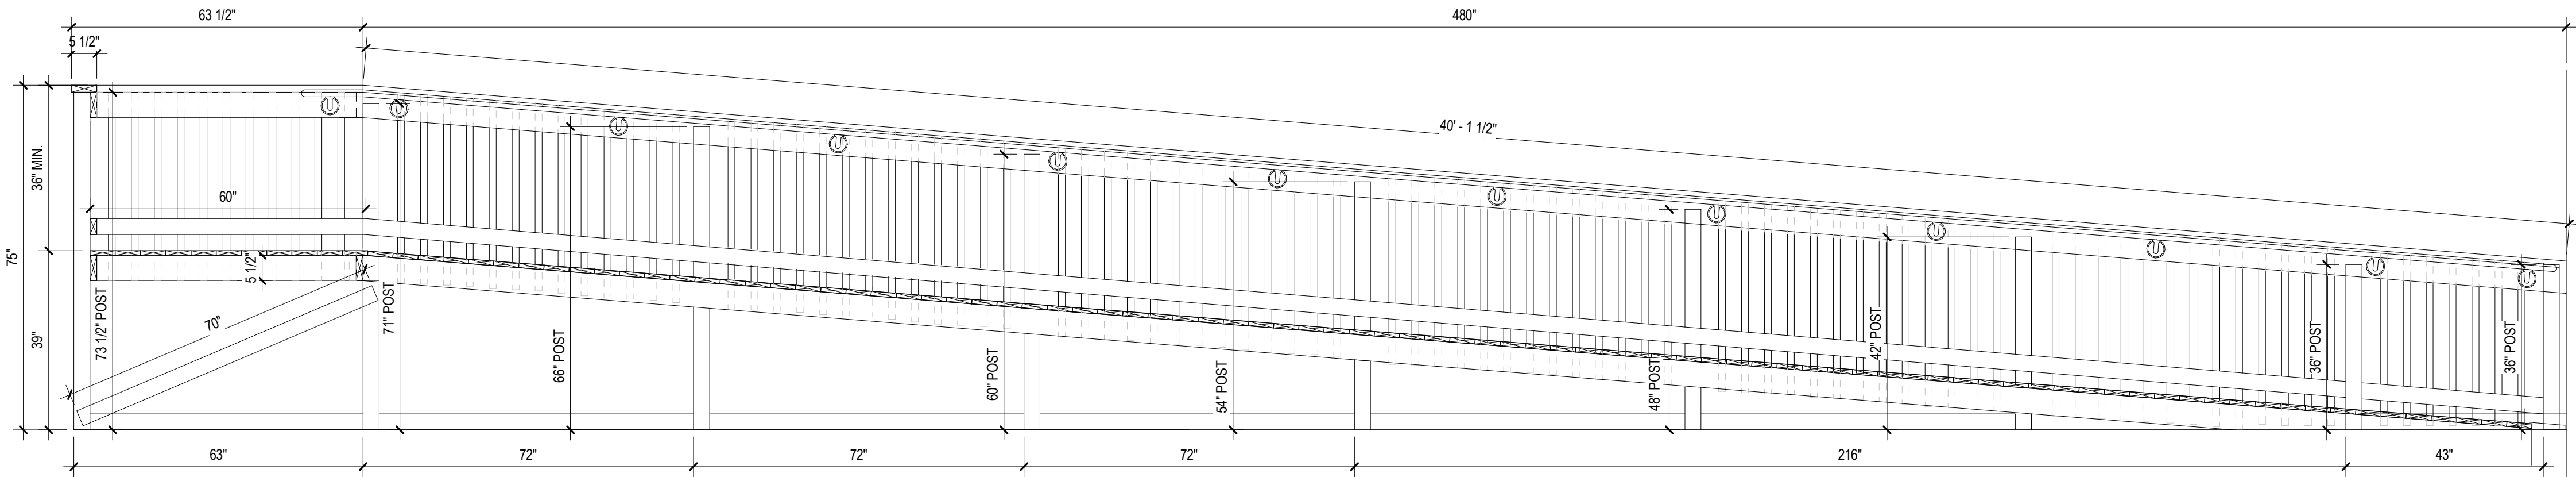


SECTION B-B

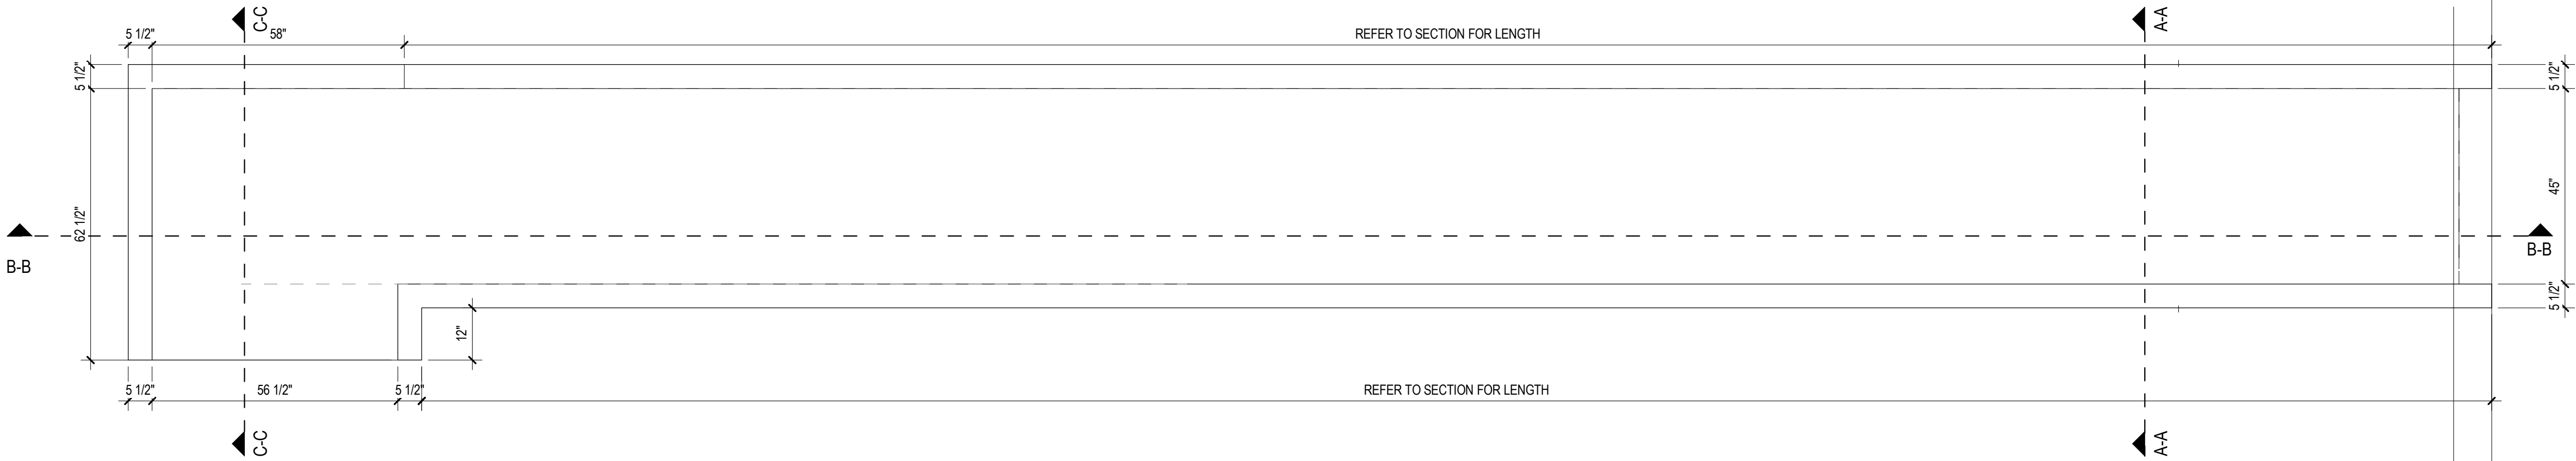

UPPER PLAN

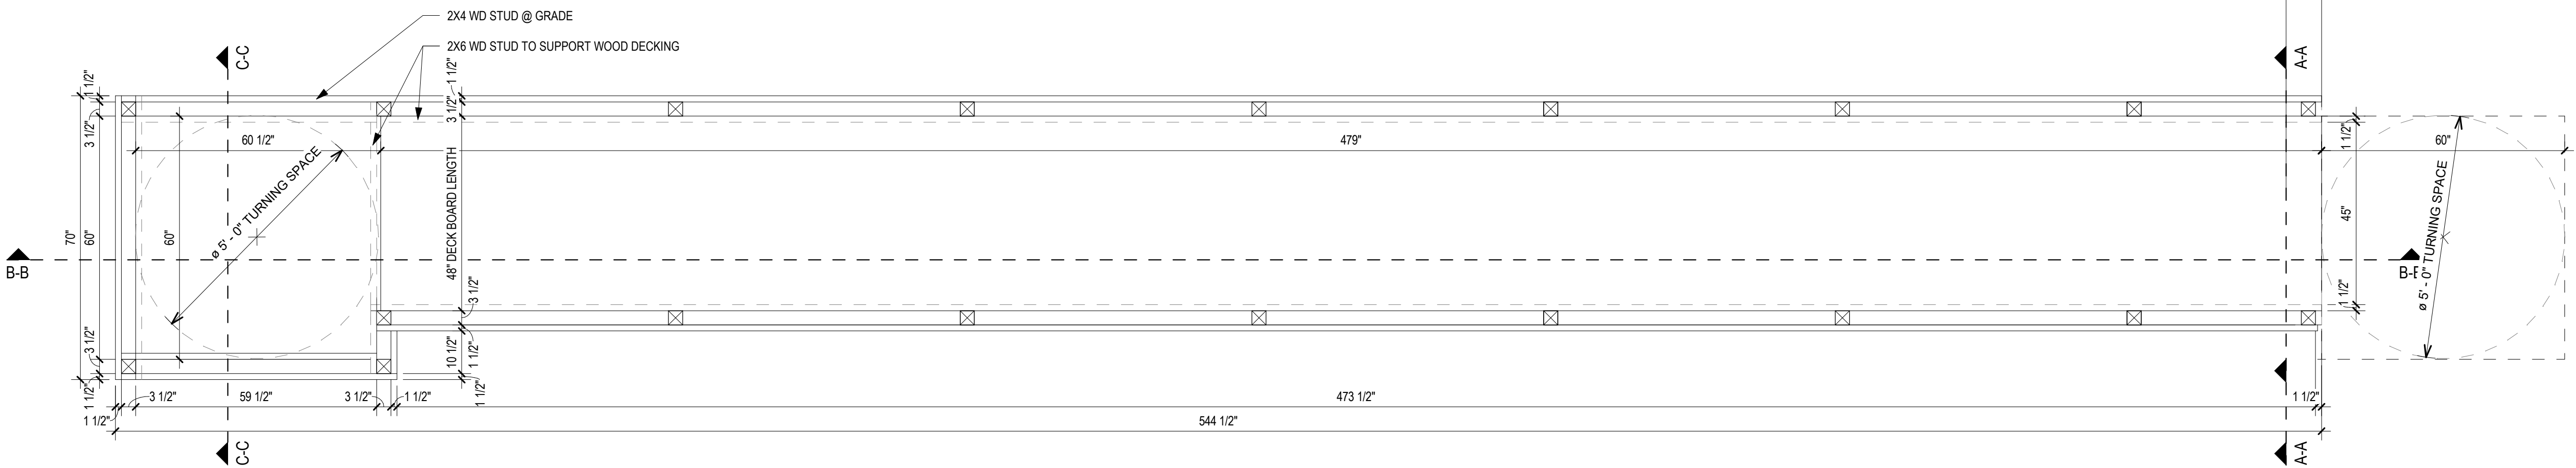

LOWER PLAN

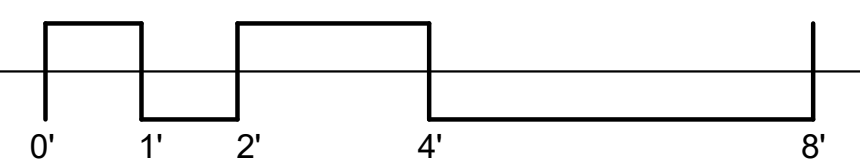

SCALE: 1/2" = 1'-0"


MLU DRAWINGS

11.20.2020


RAMP



UPPER PLAN

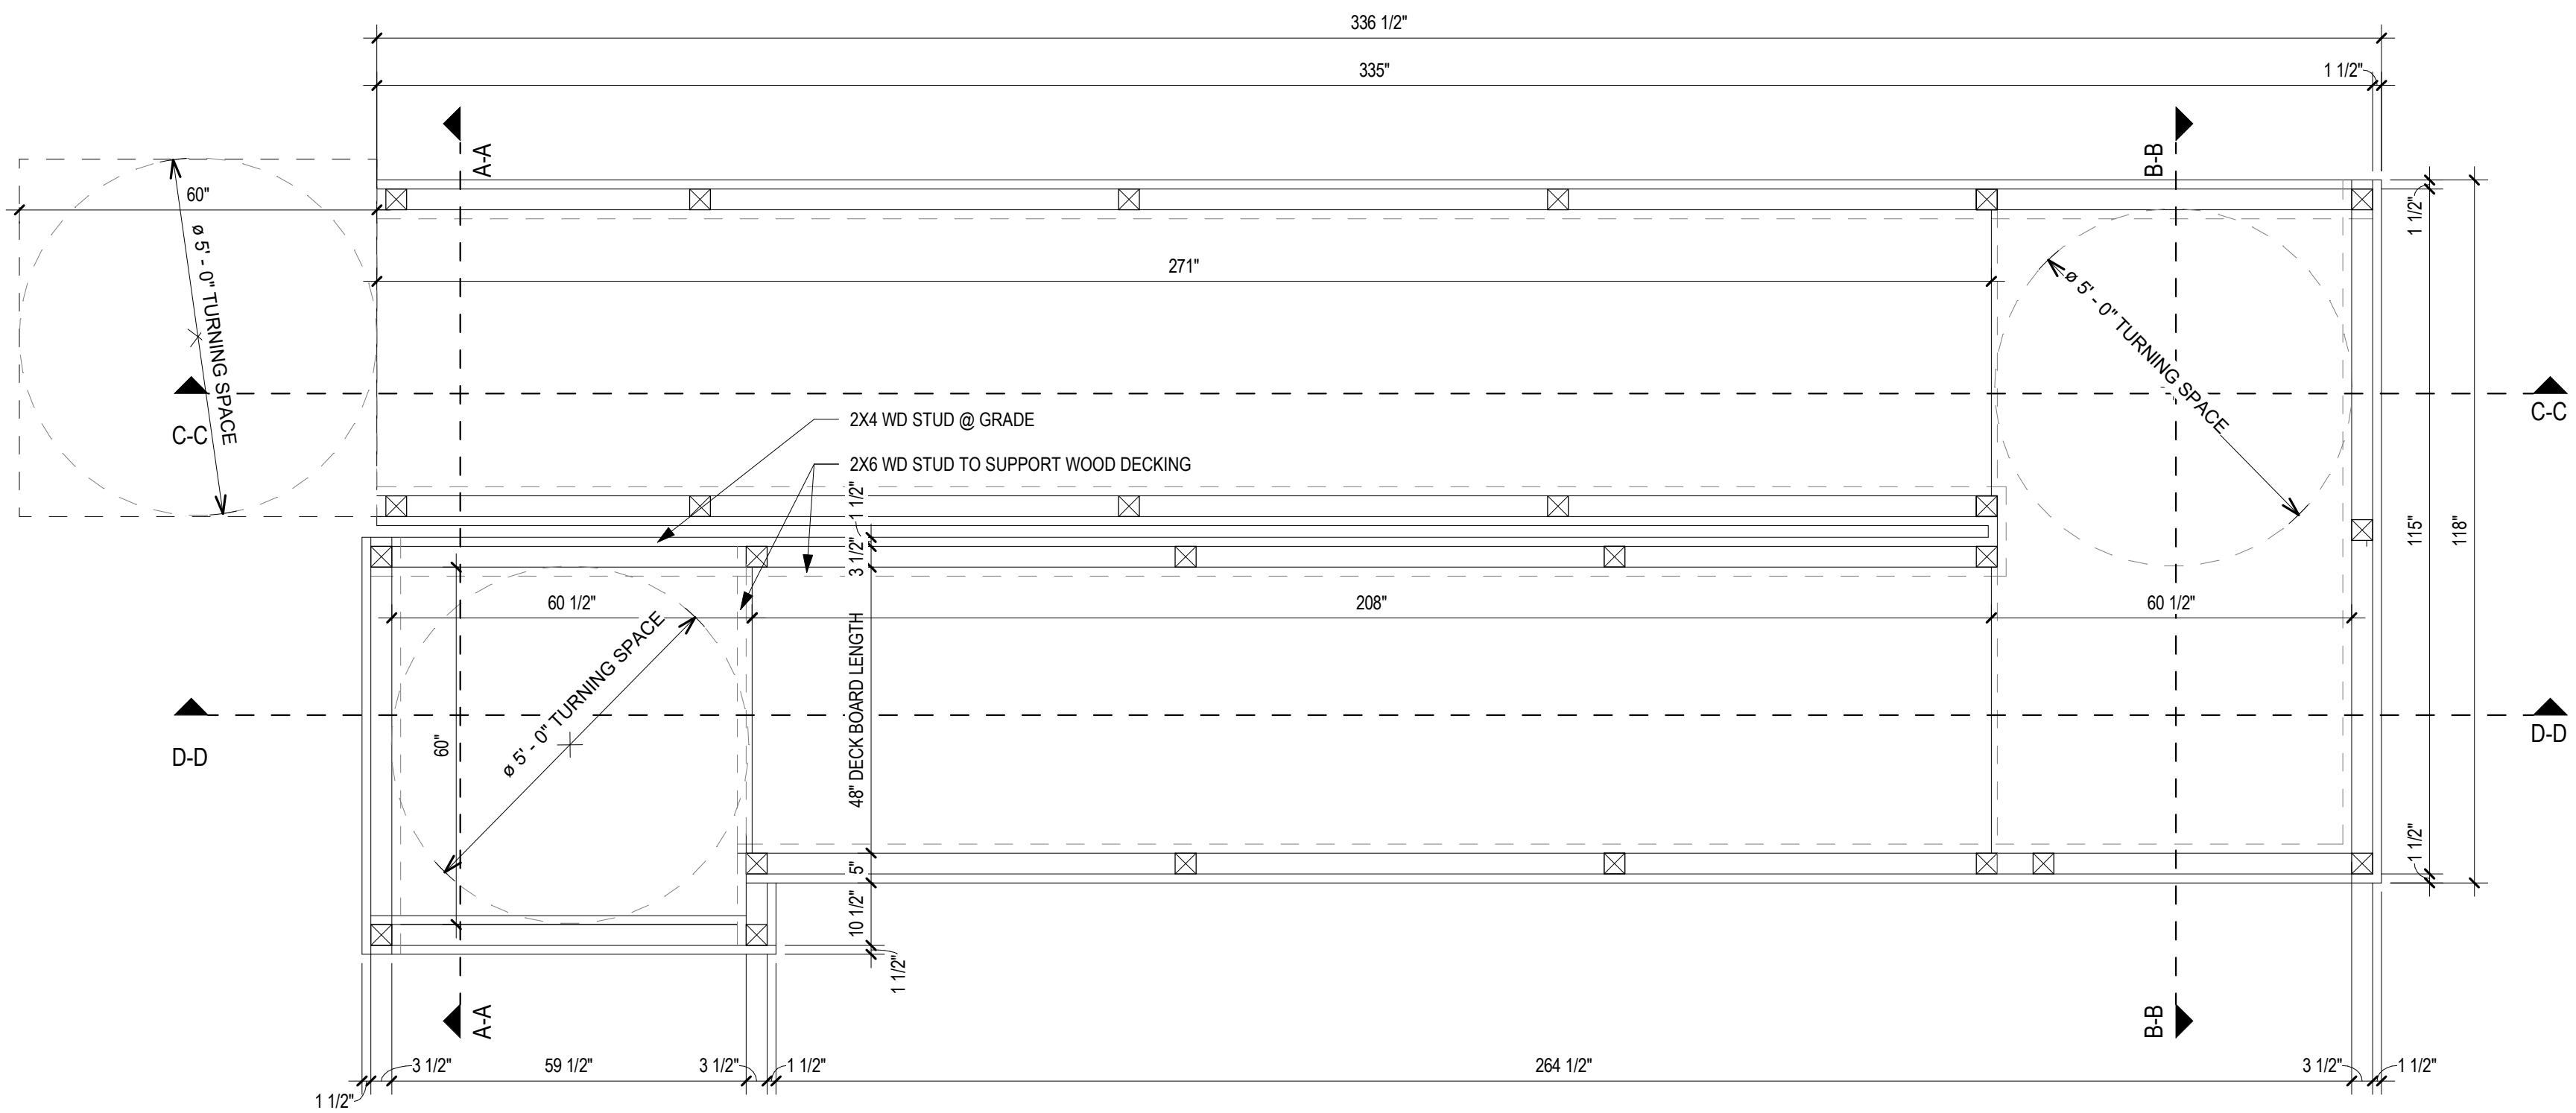

LOWER PLAN

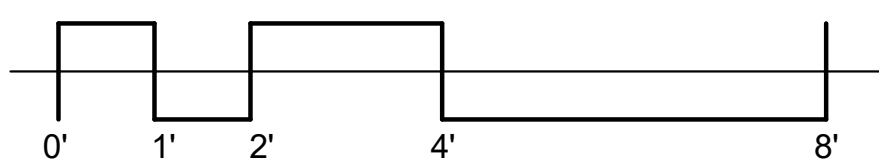


SCALE: 1/2" = 1'-0"


MLU DRAWINGS

11.20.2020


SWITCHBACK
RAMP SHEET 1

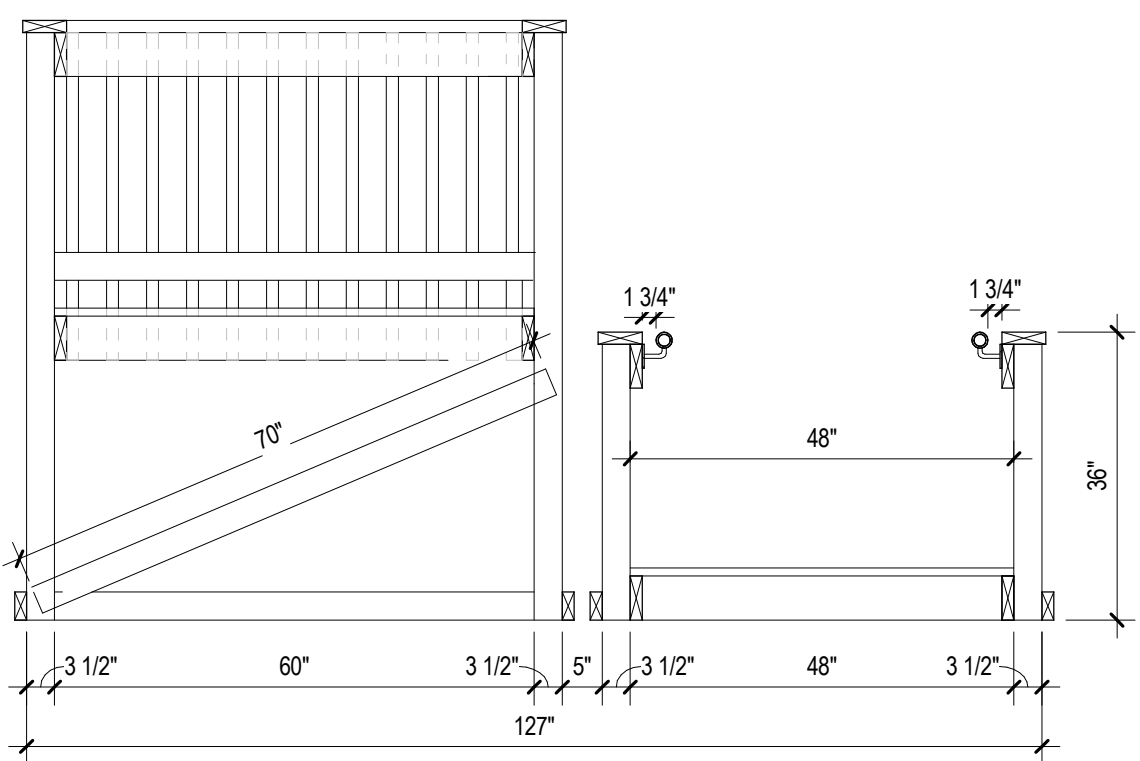


SECTION A-A

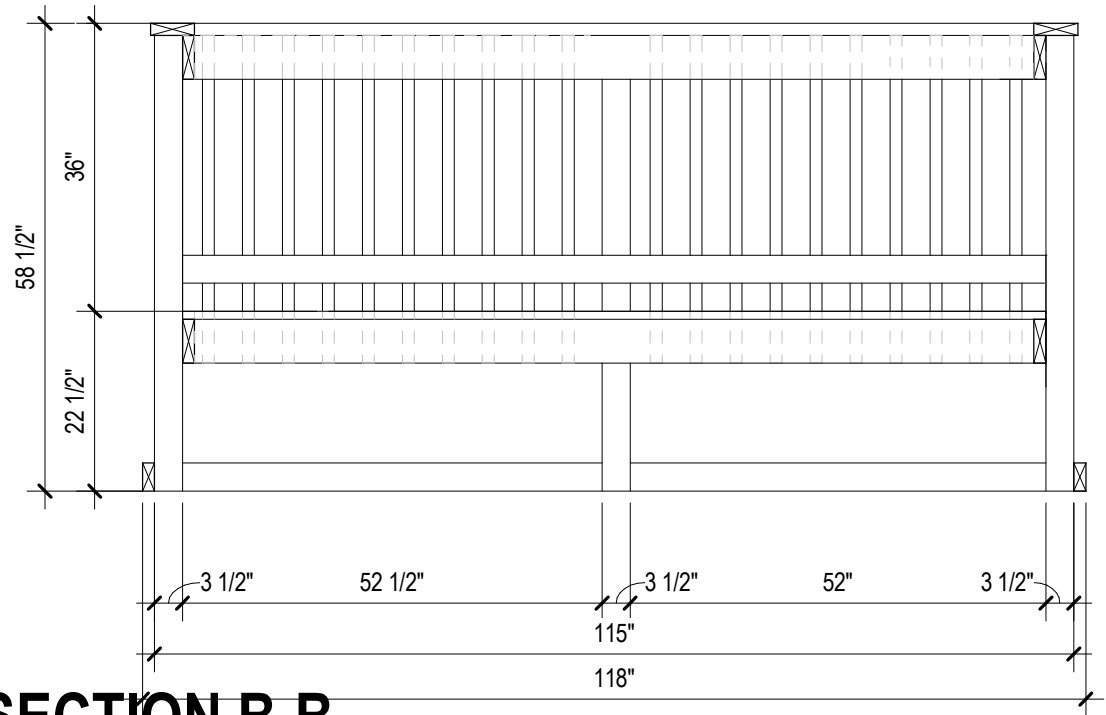


SECTION B-B

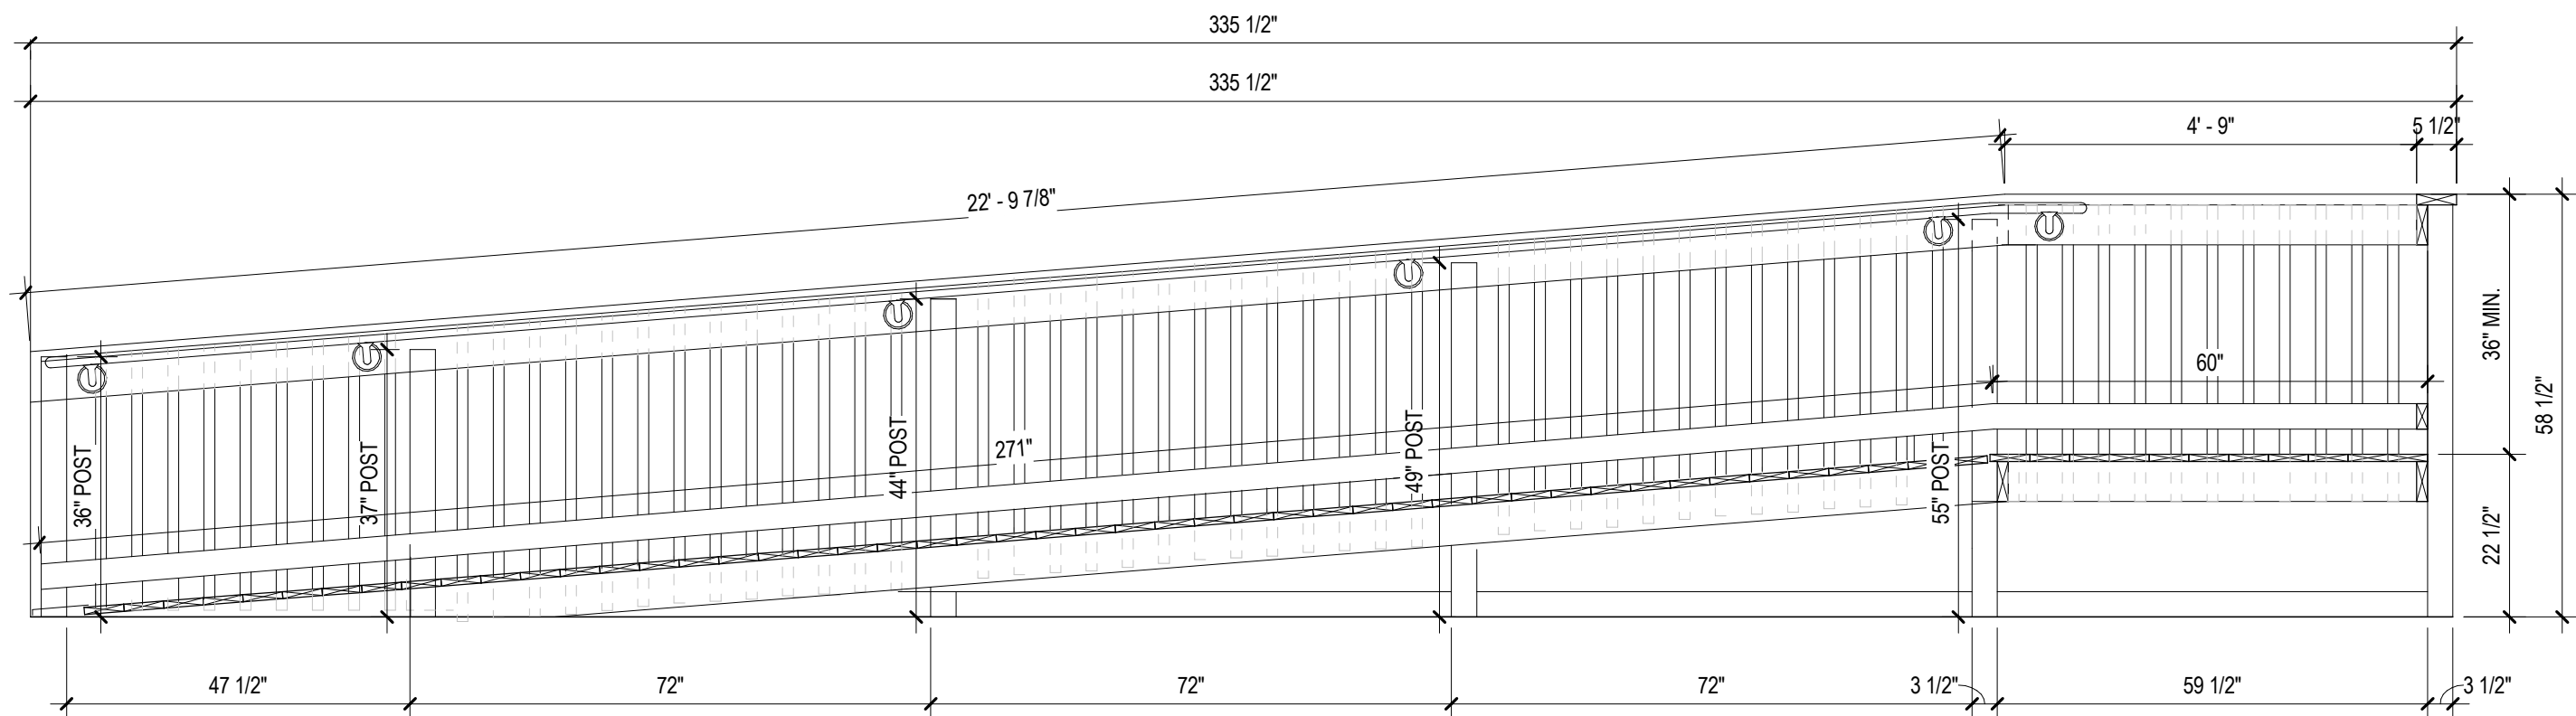

SECTION C-C

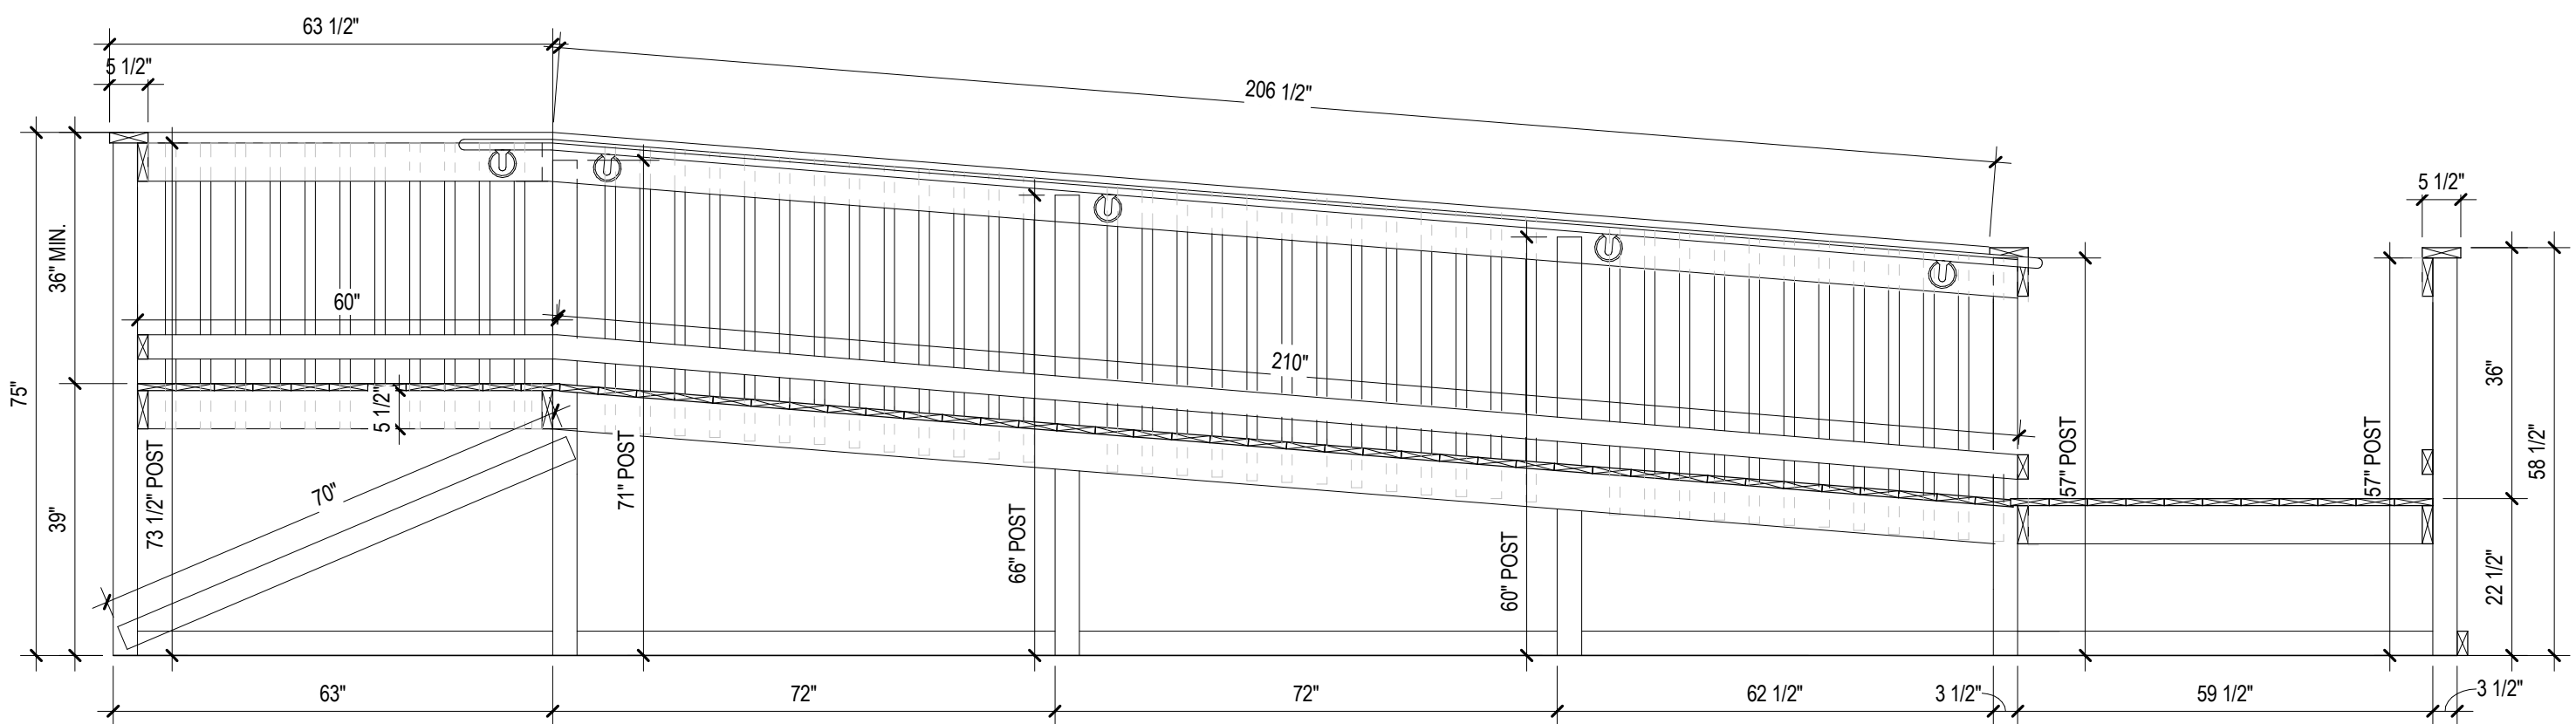

SECTION D-D

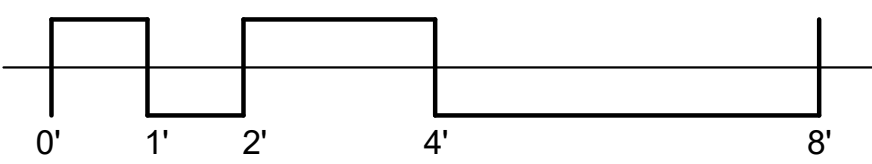

SCALE: 1/2" = 1'-0"

MLU DRAWINGS

11.20.2020

SWITCHBACK
RAMP SHEET 2