

DATE 07/18/2007

Columbia County Building Permit

PERMIT

This Permit Expires One Year From the Date of Issue

000026035

APPLICANT DALE BURD PHONE 497-2311

ADDRESS PO BOX 39 FORT WHITE FL 32038

OWNER HAL & VICKIE BOYETTE PHONE 755-0266

ADDRESS 2147 SW DAIRY ST LAKE CITY FL 32024

CONTRACTOR STEVEN COX PHONE 352-472-6562

LOCATION OF PROPERTY 247 SOUTH, L ON DAIRY STREET, APPROX 1.5 MILES TO
PROPERTY ON THE LEFT

TYPE DEVELOPMENT MH,UTILITY ESTIMATED COST OF CONSTRUCTION 0.00

HEATED FLOOR AREA TOTAL AREA HEIGHT STORIES

FOUNDATION WALLS ROOF PITCH FLOOR

LAND USE & ZONING AG-3 MAX. HEIGHT 35

Minimum Set Back Requirments: STREET-FRONT 30.00 REAR 25.00 SIDE 25.00

NO. EX.D.U. 0 FLOOD ZONE X DEVELOPMENT PERMIT NO.

PARCEL ID 06-5S-16-03481-000 SUBDIVISION

LOT BLOCK PHASE UNIT TOTAL ACRES 80.00

IH0000875

Culvert Permit No. Culvert Waiver Contractor's License Number Applicant/Owner/Contractor

EXISTING 07-0549-N CS JH N

Driveway Connection Septic Tank Number LU & Zoning checked by Approved for Issuance New Resident

COMMENTS: FLOOR ONE FOOT ABOVE THE ROAD

 Check # or Cash 1742

FOR BUILDING & ZONING DEPARTMENT ONLY

(footer/Slab)

Temporary Power Foundation Monolithic
date/app. by date/app. by date/app. by

Under slab rough-in plumbing Slab Sheathing/Nailing
date/app. by date/app. by date/app. by

Framing Rough-in plumbing above slab and below wood floor
date/app. by date/app. by

Electrical rough-in Heat & Air Duct Peri. beam (Lintel)
date/app. by date/app. by date/app. by

Permanent power C.O. Final Culvert
date/app. by date/app. by date/app. by

M/H tie downs, blocking, electricity and plumbing Pool
date/app. by date/app. by

Reconnection Pump pole Utility Pole
date/app. by date/app. by date/app. by

M/H Pole Travel Trailer Re-roof
date/app. by date/app. by date/app. by

BUILDING PERMIT FEE \$ 0.00 CERTIFICATION FEE \$ 0.00 SURCHARGE FEE \$ 0.00

MISC. FEES \$ 200.00 ZONING CERT. FEE \$ 50.00 FIRE FEE \$ 16.74 WASTE FEE \$ 50.25

FLOOD DEVELOPMENT FEE \$ FLOOD ZONE FEE \$ 25.00 CULVERT FEE \$ TOTAL FEE 341.99

INSPECTORS OFFICE L. Hall CLERKS OFFICE CH

NOTICE: IN ADDITION TO THE REQUIREMENTS OF THIS PERMIT, THERE MAY BE ADDITIONAL RESTRICTIONS APPLICABLE TO THIS PROPERTY THAT MAY BE FOUND IN THE PUBLIC RECORDS OF THIS COUNTY. AND THERE MAY BE ADDITIONAL PERMITS REQUIRED FROM OTHER GOVERNMENTAL ENTITIES SUCH AS WATER MANAGEMENT DISTRICTS, STATE AGENCIES, OR FEDERAL AGENCIES.

"WARNING TO OWNER: YOUR FAILURE TO RECORD A NOTICE OF COMMENCEMENT MAY RESULT IN YOUR PAYING TWICE FOR IMPROVEMENTS TO YOUR PROPERTY. IF YOU INTEND TO OBTAIN FINANCING, CONSULT WITH YOUR LENDER OR AN ATTORNEY BEFORE RECORDING YOUR NOTICE OF COMMENCEMENT."

This Permit Must Be Prominently Posted on Premises During Construction

PLEASE NOTIFY THE COLUMBIA COUNTY BUILDING DEPARTMENT AT LEAST 24 HOURS IN ADVANCE OF EACH INSPECTION, IN ORDER THAT IT MAY BE MADE WITHOUT DELAY OR INCONVENIENCE, PHONE 758-1008. THIS PERMIT IS NOT VALID UNLESS THE WORK AUTHORIZED BY IT IS COMMENCED WITHIN 6 MONTHS AFTER ISSUANCE.

The Issuance of this Permit Does Not Waive Compliance by Permittee with Deed Restrictions.

PERMIT APPLICATION / MANUFACTURED HOME INSTALLATION APPLICATION

clt# 1742

For Office Use Only (Revised 9-22-06) Zoning Official cfh 7/18/07 Building Official OK JH 7-16-07

AP# 070734 Date Received 7/11 By JW Permit # 26035

Flood Zone X Development Permit --- Zoning A-3 Land Use Plan Map Category A-3

Comments Parcel 175

FEMA Map# _____ Elevation _____ Finished Floor _____ River _____ In Floodway _____

☒ Site Plan with Setbacks Shown ☒ EH Signed Site Plan ☒ EH Release ☒ Well letter ☒ Existing well

☒ Copy of Recorded Deed or Affidavit from land owner ☒ Letter of Authorization from installer

☐ State Road Access ☐ Parent Parcel # _____ ☐ STUP-MH _____

07-0549-N

Property ID # 6-55-16-03481-000 Subdivision MA

☒ New Mobile Home ☒ Used Mobile Home Year 07

Applicant Dale Rued, for Kelly Bishop Phone # 886-499-2311

Address PO Box 39, Fort White, FL 32038

Name of Property Owner RAYMOND HAL & VICKIE Phone# 755-0266

911 Address 2147 SW DAIRY ST, LC, FL 32024

Circle the correct power company - FL Power & Light - Clay Electric

(Circle One) - Suwannee Valley Electric - Progress Energy

Name of Owner of Mobile Home LINDSEY DAUGHTER Phone # 755-0266

Address 2449 SW DAIRY STREET, LC FL 32024

Relationship to Property Owner DAUGHTER

Current Number of Dwellings on Property 0

Lot Size 1320 X 2640 Total Acreage 80

Do you : Have Existing Drive or Private Drive or need Culvert Permit or Culvert Waiver (Circle one)

(Currently using) (Blue Road Sign) (Putting in a Culvert) (Not existing but do not need a Culvert)

Is this Mobile Home Replacing an Existing Mobile Home N/O

Driving Directions to the Property 247 South, Left on Dairy Street, Approx 1 1/2 miles to property on Left

Name of Licensed Dealer/Installer STEVEN Cox Phone # 352-472-6562

Installers Address 600 SE 43RD AVE, TREMONT, FL 32693

License Number FH0000875 Installation Decal # 288612

244


26/175

STATE OF FLORIDA
DEPARTMENT OF HEALTH
APPLICATION FOR ONSITE SEWAGE DISPOSAL SYSTEM CONSTRUCTION PERMIT

Permit Application Number _____

----- PART II - SITEPLAN -----

Scale: 1 inch = 50 feet.

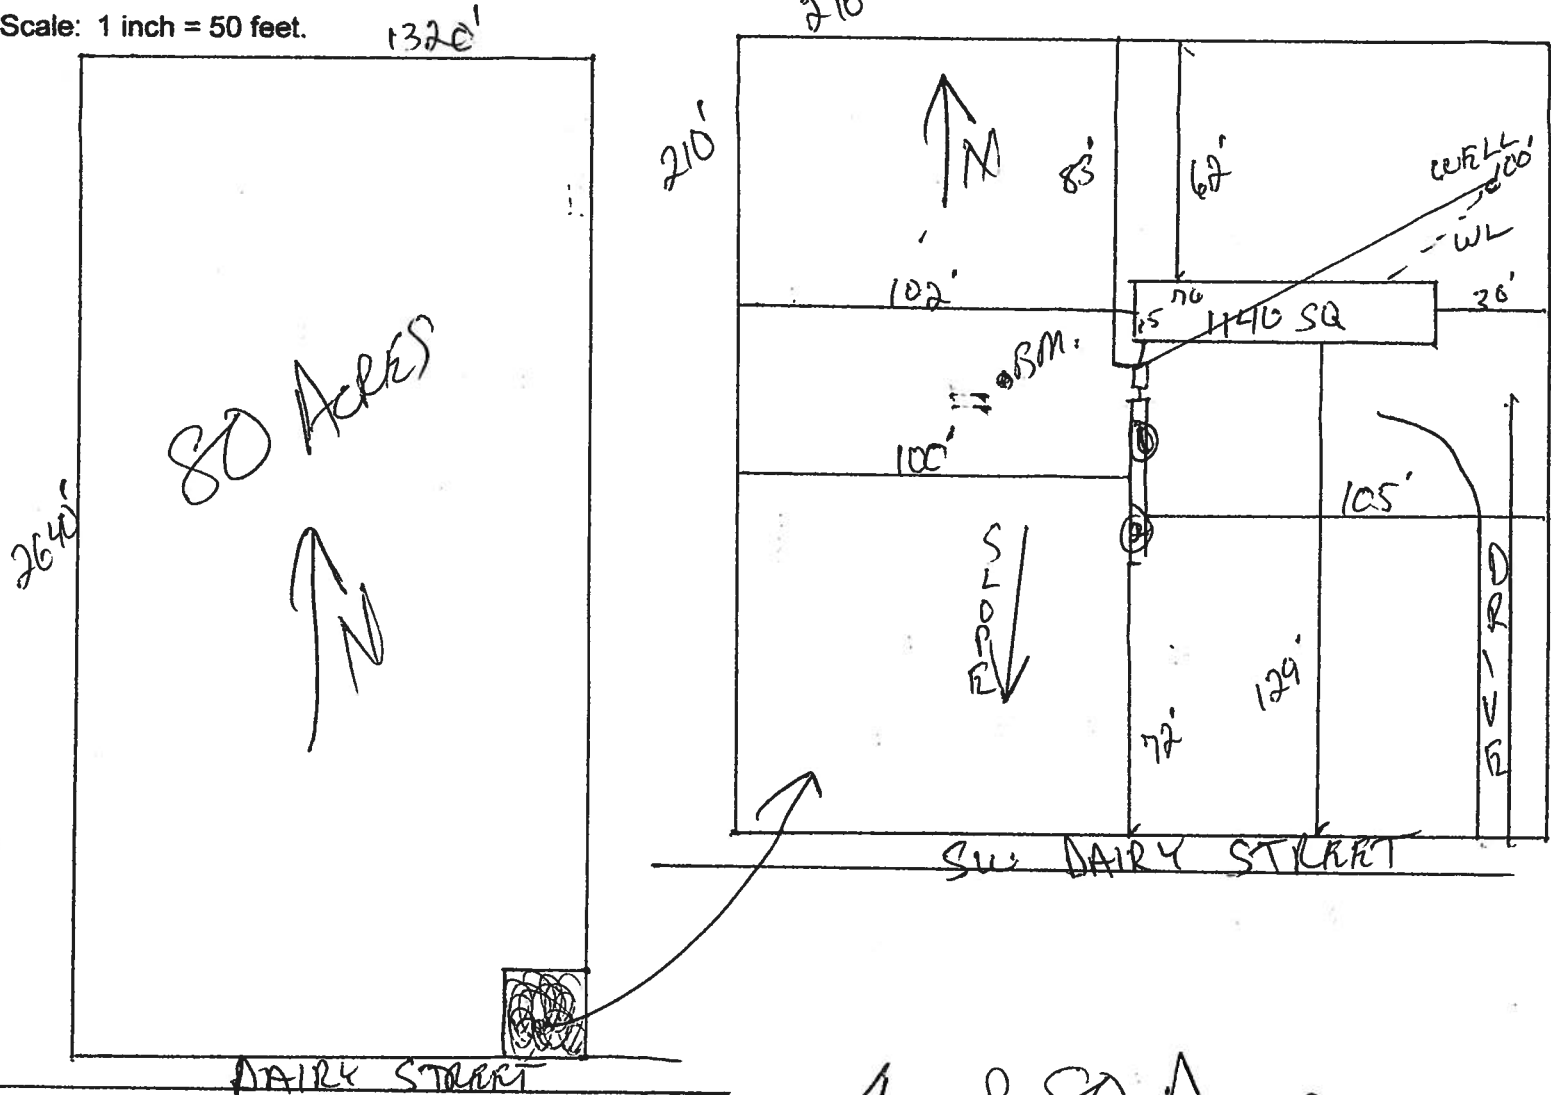

Notes: _____

Site Plan submitted by: Rock D F

MASTER CONTRACTOR

Plan Approved _____ Not Approved _____

Date _____

By _____ County Health Department

ALL CHANGES MUST BE APPROVED BY THE COUNTY HEALTH DEPARTMENT

A & B Construction Inc.

P. O. Box 39

Ft. White, FL, 32038

386-497-2311

TO: Columbia County Building Department

Description of well to be installed for Customer: BOYRATH / WAIN
Located at Address: SW DAIRY ST, LC, FL, 32024

1 hp – 1 ¼" drop over 86 gallon tank, 250 gallon equivalent captive with back flow preventer. 35-gallon draw down with check valve pass requirements.

William Bias
William Bias

Date:

This instrument Prepared by: **HAL E. BOYETTE and VICKIE S. BOYETTE**
RT. 15, Box 1509
LAKE CITY, FL 32055

Address:

94-05285

FILED AND RECORDED IN PUBLIC RECORDS OF COLUMBIA COUNTY, FL.

1994 APR 22 PM 12:15

RECORDED
P. Dewitt Cason
CLERK OF COURTS
COLUMBIA COUNTY, FLORIDA
BY *P. Dewitt Cason* D.C.

Date July 3 2007

By *P. Dewitt Cason*
Deputy Clerk

STATE OF FLORIDA, COUNTY OF COLUMBIA
I HEREBY CERTIFY, that the above and foregoing is a true copy of the original filed in this office.
P. DEWITT CASON, CLERK OF COURTS



SPACE ABOVE THIS LINE FOR PROCESSING DATA

SPACE ABOVE THIS LINE FOR RECORDING DATA

This Quit-Claim Deed, Executed this 22nd day of APRIL, A. D. 19 94, by

D. HUEY BOYETTE, HAL E. BOYETTE and VICKIE S. BOYETTE
first party, to
HAL E. BOYETTE and VICKIE S. BOYETTE

whose postoffice address is **RT. 15, BOX 1509**
LAKE CITY, FL 32055

second party:

(Wherever used herein the terms "first party" and "second party" shall include singular and plural, heirs, legal representatives, and assigns of individuals, and the successors and assigns of corporations, wherever the context so admits or requires.)

Witnesseth, That the said first party, for and in consideration of the sum of \$ 10.00 in hand paid by the said second party, the receipt whereof is hereby acknowledged, does hereby remise, release and quit-claim unto the said second party forever, all the right, title, interest, claim and demand which the said first party has in and to the following described lot, piece or parcel of land, situate, lying and being in the County of **COLUMBIA** State of **FLORIDA**, to-wit:

80 acres on the E½ of SE½ of Section 6,
Township 5 South, Range 16E.

All lying in and being a part of Columbia
County, Florida.

ANNUALITY STAMP 70
INTANGIBLE TAX 0
P. DEWITT CASON, CLERK OF COURTS, COLUMBIA COUNTY
BY *P. Dewitt Cason* D.C.

EX 0789 PG0992

OFFICIAL RECORDS

To Have and to Hold the same together with all and singular the appurtenances thereto belonging or in anywise appertaining, and all the estate, right, title, interest, lien, equity and claim whatsoever of the said first party, either in law or equity, to the only proper use, benefit and behoof of the said second party forever.

In Witness Whereof, The said first party has signed and sealed these presents the day and year first above written.

Signed, sealed and delivered in presence of:

<i>D. Huey Boyette</i> D. Huey Boyette	<i>Hal E. Boyette</i> Hal E. Boyette
<i>Vickie S. Boyette</i> Vickie S. Boyette	
<i>Linda M. Caldwell</i> Linda M. Caldwell	

STATE OF FLORIDA,
COUNTY OF COLUMBIA

I HEREBY CERTIFY that on this day, before me, an officer duly authorized in the State aforesaid and in the County aforesaid to take acknowledgments, personally appeared **D. Huey Boyette, Hal E. Boyette and Vickie S. Boyette** to me known to be the persons described in and who executed the foregoing instrument and they acknowledged before me that they executed the same.

WITNESS my hand and official seal in the County and State last aforesaid this 22nd day of

APRIL A. D. 19 94
LINDA M. CALDWELL
MY COMMISSION # CC 187748 EXPIRES
March 22, 1995
BONDED THROUGH FARM INSURANCE, INC.

FROM :

FAX NO. :

Jul. 09 2007 07:04AM P4

MOBILE HOME INSTALLER AFFIDAVIT

As per Florida Statutes Section 320.8249 Mobile Home Installers License:

Any person who engages in mobile home installation shall obtain a mobile home installer's license from the Bureau of Mobile Home and Recreational Vehicle Construction of the Department of Highway Safety and Motor Vehicles pursuant to this section. Said License shall be renewed annually, and each licensee shall pay a fee of \$150.

I, Steven Cox, license number IH - 0000875 do hereby state that the installation of the manufactured home for (applicant) Dale Burd, Rocky Ford or Kelly Bishop (customer name) Lamar & Lindsey Wan in Columbia County will be done under my supervision.


Signature

Sworn to and subscribed before me this 9 day of July, 2007.

Notary Public: Pauline Parham





FROM :

FAX NO. :

Jul. 09 2007 07:04AM P5

LIMITED POWER OF ATTORNEY

I, Steven Cox License IH-0000875 do hereby authorize Dale Bard,
Rocky Ford or Kelly Bishop to be my representative and act on my behalf in all
aspects of applying for a **MOBILE HOME PERMIT** to be installed any of the
following Counties; Alachua, Baker, Bradford, Clay, Columbia, Dixie, Gilchrist,
Hamilton, Lafayette, Levy, Madison, Suwannee & Union. This Power of attorney is
valid thru 9/30/07.

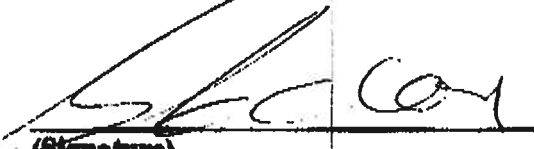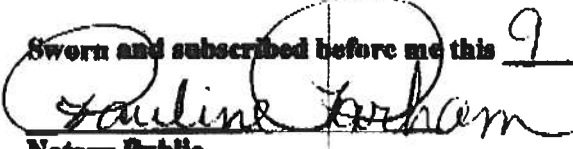
(Signature)7-9-07
(Date)Sworn and subscribed before me this 9 day of July, 2007.
Notary PublicPersonally Known:
Produced ID (Type):15 YRS

**STATE OF FLORIDA
INSTALLATION CERTIFICATION LABEL**

288612

LABEL #

DATE OF INSTALLATION _____

Steven E. Coax

NAME _____

100

128610

LICENSE #

ORDER #

CERTIFIES THAT THE INSTALLATION OF THIS MOBILE HOME IS IN ACCORDANCE WITH FLORIDA STATUTES 320.8249, 320.8325 AND RULES OF HIGHWAY SAFETY AND MOTOR VEHICLES, BUREAU OF MOBILE HOME AND RECREATIONAL VEHICLE CONSTRUCTION.

PERMIT NUMBER

Installer

Steven Cox License # TH000875

Address of home being installed

SW ARREST

Manufacturer

ELECTRODOR

Length x width

16x76

NOTE: If home is a single wide fill out one half of the blocking plan if home is a triple or quad wide sketch in remainder of home

I understand Lateral Arm Systems cannot be used on any home (new or used) where the sidewall ties exceed 5 ft 4 in.


Installer's initials

SD


Typical pier spacing



Show locations of Longitudinal and Lateral Systems (use dark lines to show these locations)

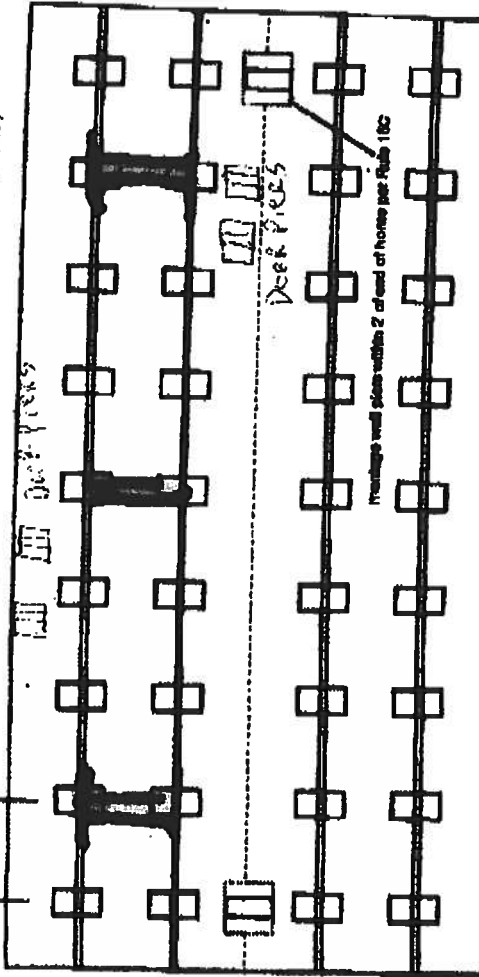

Marriage wall size within 2' of end of home per Rule 18C

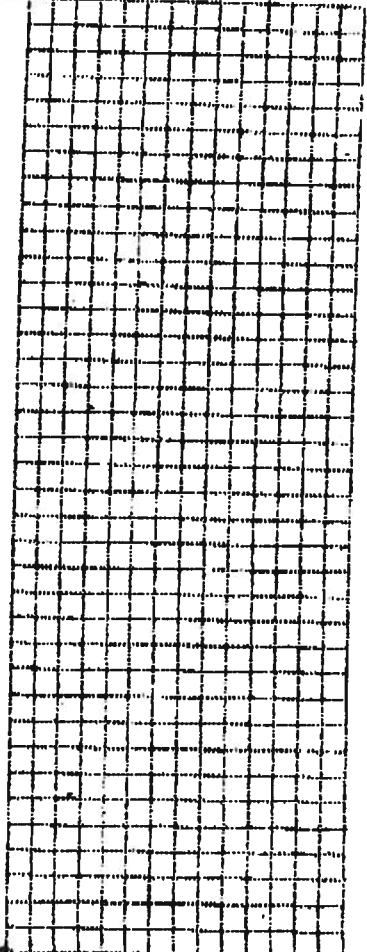

PERMIT WORKSHEET

New Home

☒

Used Home

☐

Home is installed to the Manufacturer's Installation Manual

Home is installed in accordance with Rule 15-C

Single wide

☒

Wind Zone II

☒

Wind Zone III

☐

Double wide

☐

Installation Decal #

☐

Triple/Quad

☐

Serial #

56183

PIER SPACING TABLE FOR USED HOMES

Load bearing capacity (sq. ft.)	Footer area (sq. ft.)	18' x 16" (288)	18' 1/2" x 16 1/2" (242)	20' x 20" (400)	22' x 22" (484)	24' x 24" (576)	26' x 26" (676)
1000	3'	4'	4'	4'	4'	4'	4'
1500	4'	4'	4'	4'	4'	4'	4'
2000	4'	4'	4'	4'	4'	4'	4'
* Interpolated from Rule 18C-1 pier spacing table.

PIER PAD SIZES

I-beam pier pad size

20x20

Perimeter pier pad size

16x16

Other pier pad sizes (required by the mfg.)

Draw the approximate locations of marriage wall openings 4 foot or greater. Use this symbol to show the piers.



List all marriage wall openings greater than 4 foot and their pier pad sizes below.

Opening

Pier pad size

Deck Piers 16x16

ANCHORS

4 ft 6 ft

FRAME TIES

within 2' of end of home spaced at 5' 4" oc

TIEDOWN COMPONENTS

Longitudinal Stabilizing Device (LSD)

Manufacturer

Longitudinal Stabilizing Device w/ Lateral Arms

Manufacturer

MINUTEMAN ANCHORS

OTHER TIES

Number

6

Longitudinal

Marriage wall

Shearwall

m.m.l.s

PERMIT NUMBER

PERMIT NUMBER

POCKET PENETROMETER TEST

The pocket penetrometer tests are rounded down to psf or check here to declare 1000 lb. soil without testing.

x1000 x1000 x1000

POCKET PENETROMETER TESTING METHOD

1. Test the perimeter of the home at 6 locations.
2. Take the reading at the depth of the footer.
3. Using 500 lb. increments, take the lowest reading and round down to that increment.

x1000 x1000 x1000

TORQUE PROBE TEST

The results of the torque probe test is 270 inch pounds or check here if you are declaring 5 anchors without testing. A test showing 275 inch pounds or less will require 5 foot anchors.

Note: A state approved lateral arm system is being used and 4 ft. anchors are allowed at the sidewalk locations. I understand 6 ft anchors are required at all cantilevered locations. The torque test reading is 275 or less and where the mobile home manufacturer may require anchors with 4000 lb. holding capacity.

Installer's Initials

ALL TESTS MUST BE PERFORMED BY A LICENSED INSTALLER

Installer Name John Doe
Date Tested 7-9-07

Electrical

Connect electrical conductors between multi-wide units, but not to the main power source. This includes the bonding wire between multi-wide units. Pg. 159

Plumbing

Connect all sewer drains to an existing sewer tap or septic tank. Pg. 153
Connect all potable water supply piping to an existing water meter, water tap, or other independent water supply systems. Pg. 150

Walls Presentation

Debris and organic material removed
Water drainage: Natural ☒ Sealed ☐ Pad ☐ Other ☐

Fastening multi-wide units

Floor: Type Fastener: N/A Length: N/A Spacing: N/A
Walls: Type Fastener: N/A Length: N/A Spacing: N/A
Roof: Type Fastener: N/A Length: N/A Spacing: N/A
For used homes a min. 30 gauge, 8" wide, galvanized metal edge will be centered over the peak of the roof and fastened with gaur. roofing nails at 2" on center on both sides of the cantilever.

Quality fastening methods

I understand a properly installed gasket is a requirement of all new and used homes and that condensation, mold, mildew and buckled marriage walls are a result of a poorly installed or no gasket being installed. I understand a strip of tape will not serve as a gasket.

Installer's Initials

Type gasket N/A
Pg. N/A
Installed:
Between Floors Yes
Between Walls Yes
Bottom of ridgebeam Yes

Weatherproofing


The bottomboard will be repaired and/or taped. Yes ☒ No ☐
Siding on units is installed to manufacturer's specifications. Yes ☒ No ☐
Fireplace chimney installed so as not to allow intrusion of rain water. Yes ☒ No ☐

Roofing

Skirting to be installed. Yes ☒ No ☐
Dryer vent installed outside of skirting. Yes ☒ No ☐
Range downflow vent installed outside of skirting. Yes ☒ No ☐
Drain lines supported at 4 foot intervals. Yes ☒ No ☐
Electrical crossovers protected. Yes ☒ No ☐
Other: N/A

Installer verifies all information given with this permit worksheet is accurate and true based on the manufacturer's installation instructions and or Rule 15C-1 & 2

Installer Signature John Doe Date 7-9-07

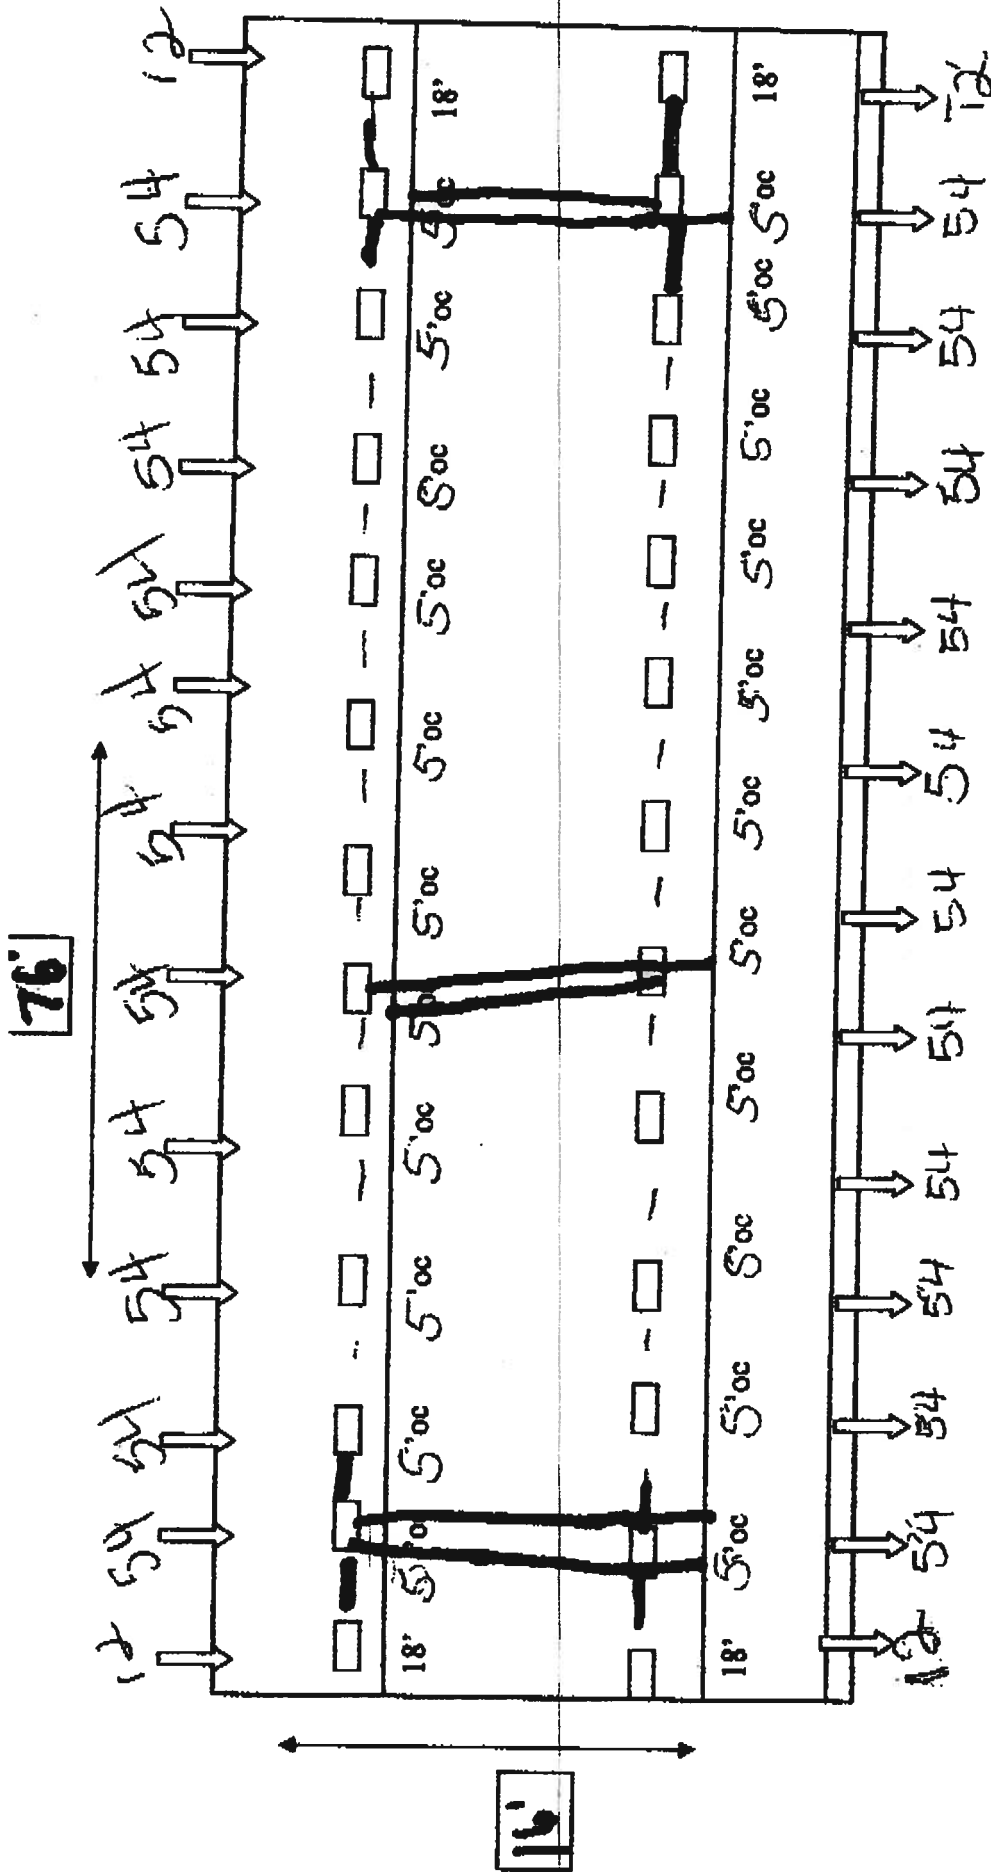

Minute Man anchors, Inc.

PERMIT PERIOD
May 2002

Installation Instructions for Model LLBS Longitudinal and Lateral Bracing System Approved for Florida

Revised: 6/17/02

Note: Your set must be designed by a Registered Professional Engineer if all or one of the following conditions occur:

Location is within 1,500 feet of Coast
Pier Height exceeds 48"
Sidewall height exceeds 96"

Roof eaves exceeds 16"
Main beam spacing exceeds 98.5"

- 1 Refer to the Home Manufacturer Installation Instructions for pier locations. 6" Dia anchors 48" long with vertical ties are required at maximum 5'-4" center along both sidewalls starting a maximum of 2'-0" in from each end of the home. Vertical ties must be used at all connection points furnished by the home manufacturer. Concrete anchors to be sized according to soil torque condition. Any manufacturer's specifications for sidewall anchor loads in excess of 4,000 lbs require a 6" anchor.
- 2 Refer to the Foundation Plans for the location of Longitudinal Lateral Bracing System. (See Attached). Each system is required to have a frame tie and stabilizer attached at each lateral arm stabilizing location.
- 3 Remove turf to expose firm soil at each SD3 pier location.
- 4 Attach tube clip to SD3 pier posts (see Detail Assembly Drawing) center post under beam, level pad. Angle Drive Pins may be driven vertically through four (4) slots in SD3 pier pad now or after home is totally set. Angle drive pins may be driven up to ten degrees (10) off of vertical. If you choose to drive pins after home is set, do not cover slots in pier pad.
- 5 Level home on concrete blocks or deluxe steel pier by Minute Man.
- 6 Install Longitudinal and Lateral Bracing in accordance with Foundation Plan and Detail Assembly Drawing.
- 7 Install vertical anchors, frame ties and stabilizers at each lateral arm system location.


Thank you for using Minute Man Products, Inc. If you have any questions, please call Toll Free at (800) 438-7277.

305 West King St. East Flat Rock, North Carolina 28726


LONGITUDINAL BRACING SYSTEMS PLACEMENT FOR FLORIDA

Use 650 anchors and 180 square inch stabilizers with frame ties and vertical ties at maximum 5'-4" centers. Vertical ties must be used at all connection points furnished by the home manufacturer. Marriage wall anchors must be used in accordance with the home manufacturer's instructions.


For Roof slopes up to 5/12 pitch
Systems must be placed no more than 16' from end of home

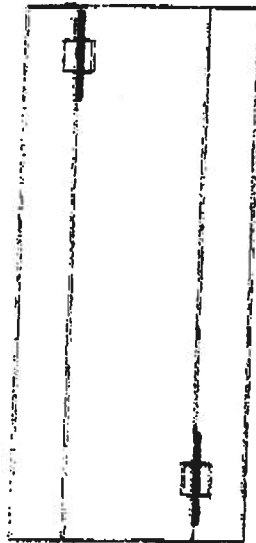

UP TO 16'
SINGLE WIDE

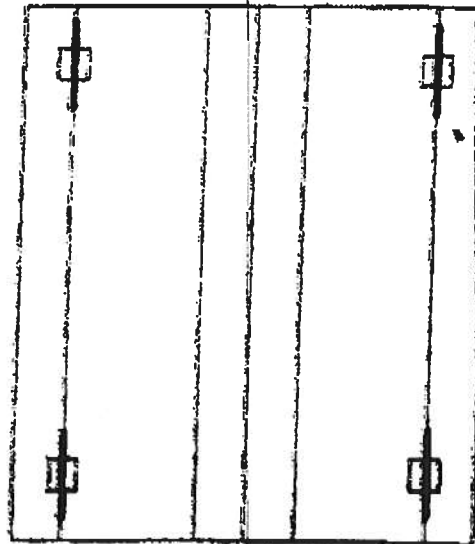


UP TO 32'
DOUBLE WIDE

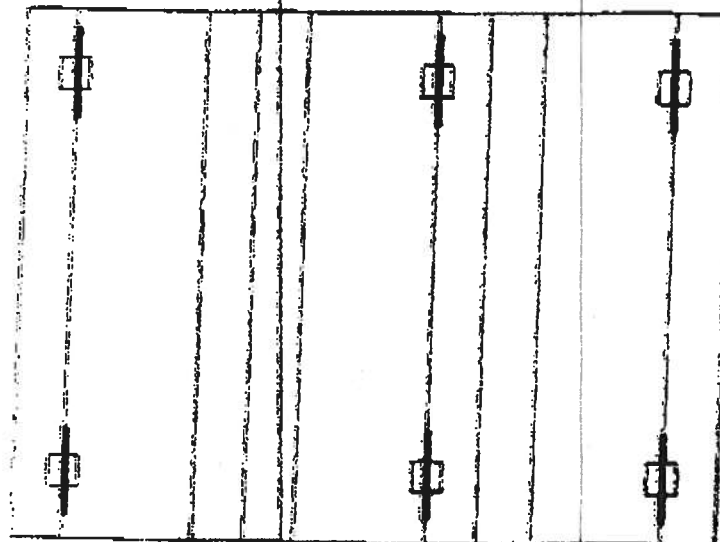

UP TO 48' TRIPLE WIDE
OR DOUBLE WIDE WITH TAG

See Longitudinal and Lateral Bracing System detail assembly drawing

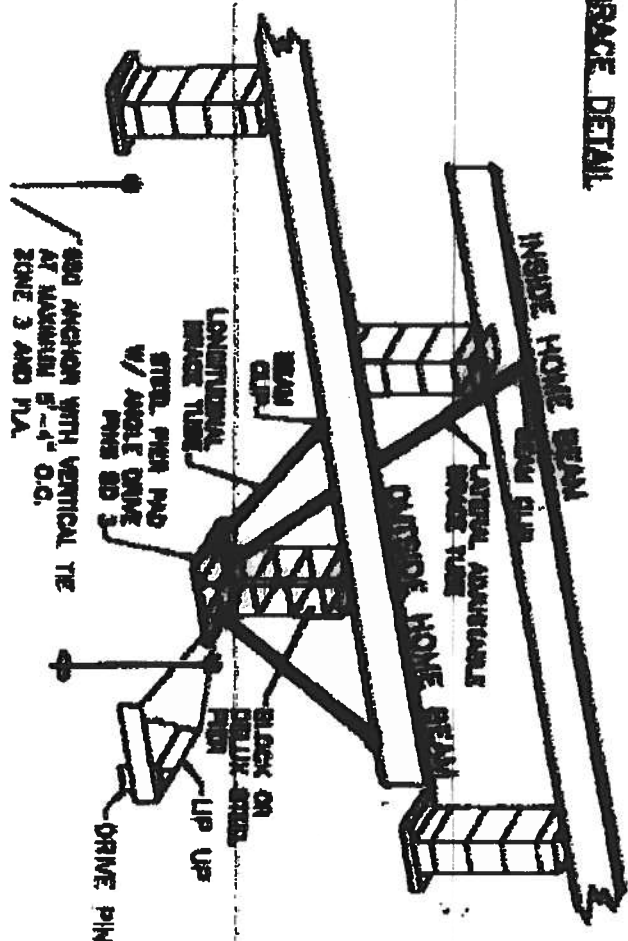

FLORIDA ZONE II AND III LONGITUDINAL AND LATERAL BRACING SYSTEMS PLACEMENT

For 5/12 Roof Pitch

Each system is required to have a frame tie and stabilizer attached at each lateral arm stabilizing location. Systems must be as evenly spaced as possible.

Revised: 6/17/2002

HOME DIMENSIONS REPRESENT BOX SIZE

LEGEND




Longitudinal
Bracing System only




Longitudinal and Lateral
Bracing System




Lateral Bracing
System only

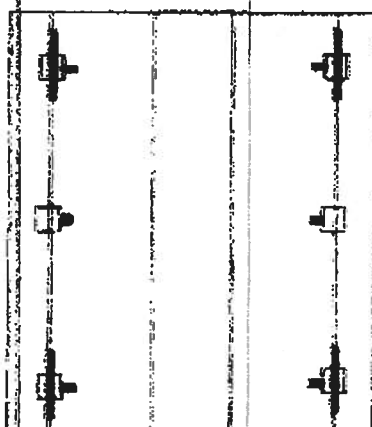


**SINGLE AND DOUBLE WIDE
UP TO 32' WIDE AND 52' LONG
6 SYSTEMS
56' INCLUDING HITCH**

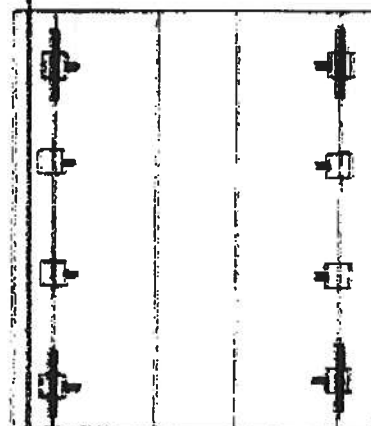

**SINGLE AND DOUBLE WIDE
UP TO 32' WIDE AND 76' LONG
8 SYSTEMS
80' INCLUDING HITCH**

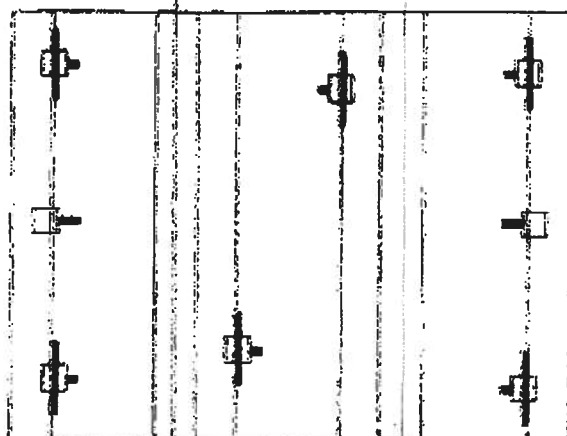

**FOR TRIPLE WIDE OR TAG UNITS-
8 SYSTEMS OVER 52' BOX/ 56' INCLUDING HITCH**

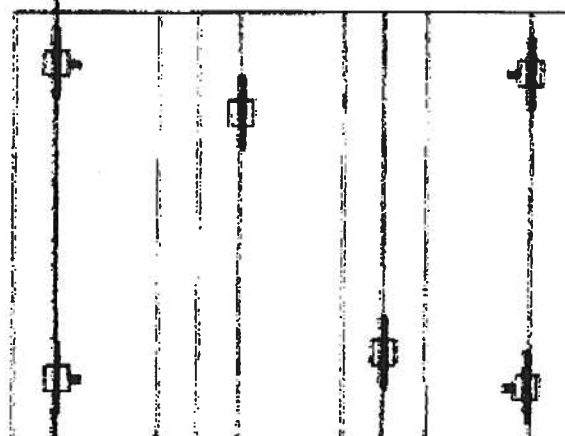

**FOR TRIPLE WIDE OR TAG UNITS-
6 SYSTEMS- UP TO
52' BOX/ 56' INCLUDING HITCH**

FROM :

FAX NO. :

Jul. 09 2007 01:11PM P1

July 9, 2007

To Columbia County Building Department

I, (We) Hal & Vickie Boyette, do hereby authorize Lindsay Boyette & Tanner Wade Wayne
to place a new double wide mobile home on our property located on SW Dairy
Street, Columbia County. Lindsay Boyette is our daughter.

Parcel ID # 6-58-16-03481-000

Signed


Signed

Notary

Date

Date

Date

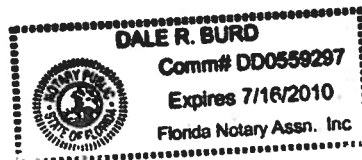


APPLICATION FOR ONSITE SEWAGE DISPOSAL SYSTEM CONSTRUCTION PERMIT

Permit Application Number 02-0549

20

325

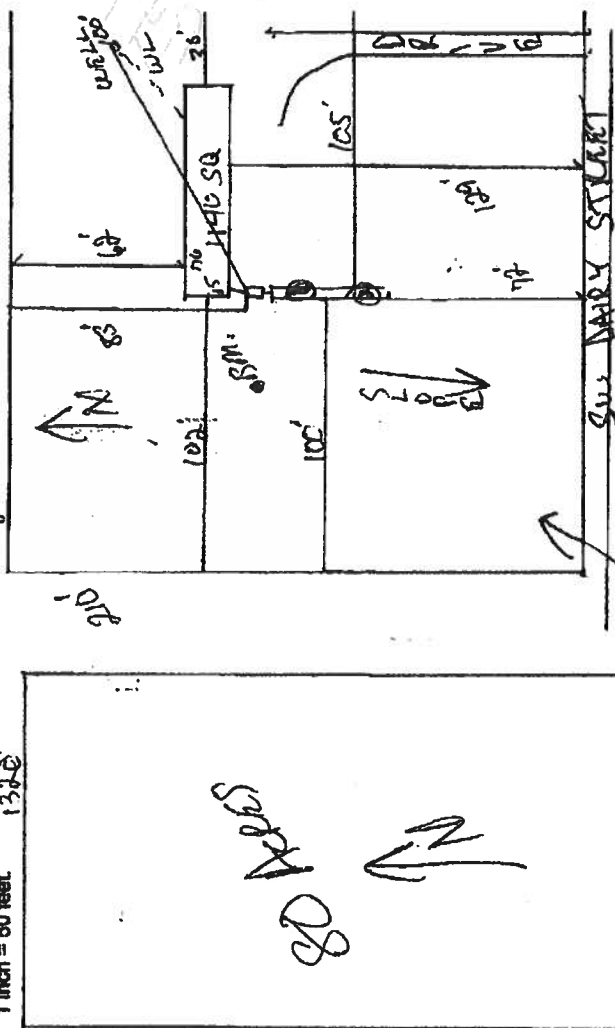

1 of 80 Aug

Site Plan submitted by: Rock D Ford Not Approved _____ Date 7/17/07
Plan Approved Mr. O'Brien County Health Department
By _____ Columbia

ALL CHANGES MUST BE APPROVED BY THE COUNTY HEALTH DEPARTMENT

PO BOX 1787, LAKE CITY, FL 32056-1787
Phone: (386) 758-1125
Fax: (386) 758-1365
E-mail: ron_croft@columbiacountyfla.com

COLUMBIA COUNTY
9-1-1 ADDRESSING
GIS DEPARTMENT

Fax

To: BUILDING AND ZONING:

From: John

ATTN: Janice

Fax: (386) 758-2180

Pages: 2 Total including cover page

Phone: (386) 758-1008

Date: September 24, 2007

Re: Address Assignment

CC:

☐ Urgent ☐ For Review ☐ Please Comment ☐ Please Reply ☐ Please Recycle

● **Comments:** This is the address we show for parcel # 03481-000. When they submitted the site plan it showed the access 15ft from east property line and home 30ft from east property line.

**CERTIFICATE OF
OCCUPANCY**

M/H O C C U P A N C Y

COLUMBIA COUNTY, FLORIDA

Department of Building and Zoning Inspection

This Certificate of Occupancy is issued to the below named permit holder for the building and premises at the below named location, and certifies that the work has been completed in accordance with the Columbia County Building Code.

Parcel Number 06-5S-16-03481-000

Building permit No. 000026035

Permit Holder STEVEN COX

Owner of Building HAL & VICKIE BOYETTE

Location: 2147 SW DAIRY ST, LAKE CITY, FL

Date: 07/31/2007

Building Inspector

Harry Dicks 696

POST IN A CONSPICUOUS PLACE
(Business Places Only)



COLUMBIA COUNTY 9-1-1 ADDRESSING

P. O. Box 1787, Lake City, FL 32056-1787

PHONE: (386) 758-1125 * FAX: (386) 758-1365 * Email: ron_croft@columbiacountyfla.com

Addressing Maintenance

To maintain the Countywide Addressing Policy you must make application for a 9-1-1 Address at the time you apply for a building permit. The established standards for assigning and posting numbers to all principal buildings, dwellings, businesses and industries are contained in Columbia County Ordinance 2001-9. The addressing system is to enable Emergency Service Agencies to locate you in an emergency, and to assist the United States Postal Service and the public in the timely and efficient provision of services to residents and businesses of Columbia County.

DATE REQUESTED: 7/9/2007 DATE ISSUED: 7/11/2007

ENHANCED 9-1-1 ADDRESS:

2147 SW DAIRY

ST

LAKE CITY FL 32024

PROPERTY APPRAISER PARCEL NUMBER:

06-5S-16-03481-000

Remarks:

Hal & Vickie Boyette
Application #:

Address Issued By



Columbia County 9-1-1 Addressing / GIS Department

NOTICE: THIS ADDRESS WAS ISSUED BASED ON LOCATION INFORMATION RECEIVED FROM THE REQUESTER. SHOULD, AT A LATER DATE, THE LOCATION INFORMATION BE FOUND TO BE IN ERROR, THIS ADDRESS IS SUBJECT TO CHANGE.

844

Approved Address

JUL 11 2007

911Addressing/GIS Dept