

The Issuance of this Permit Does Not Waive Compliance by Permittee with Deed Restrictions.

CHK 1197

PERMIT APPLICATION / MANUFACTURED HOME INSTALLATION APPLICATION

For Office Use Only (Revised 1-11) Zoning Official BLK 29.03.11 Building Official J.C. 3-25-11
AP# 1103-43 Date Received 3/29 By TW Permit # 29280
Flood Zone X Development Permit N/A Zoning A-3 Land Use Plan Map Category A-3
Comments Replacing Existing MH
FEMA Map# N/A Elevation N/A Finished Floor _____ River N/A In Floodway N/A
☒ Site Plan with Setbacks Shown ☐ EH # 11-0158-E ☒ EH Release ☐ Well letter ☐ Existing well
☒ Recorded Deed or Affidavit from land owner ☐ Installer Authorization ☐ State Road Access ☒ 911 Sheet
☐ Parent Parcel # _____ ☐ STUP-MH _____ ☐ F W Comp. letter ☒ VF Form
IMPACT FEES: EMS _____ Fire _____ Corr _____ ☒ Out County ☐ In County
Road/Code _____ School _____ = TOTAL _____ Impact Fees Suspended March 2009 _____

Property ID # 13-45-17-08335-002 Subdivision Deerhaven Lot 3

- New Mobile Home _____ Used Mobile Home ☒ MH Size 14x60 Year 1989
- Applicant Wendy Grennell Phone # 386-288-2428
- Address 3104 SW Old Wire Rd Ft White FL 32038
- Name of Property Owner Steven + Linda Gawlik Phone# 386-308-0721
- 911 Address 1044 SE Sulton Loop Lake City FL 32025
- Circle the correct power company - FL Power & Light - Clay Electric
(Circle One) - Suwannee Valley Electric - Progress Energy
- Name of Owner of Mobile Home Steven + Linda Gawlik Phone # 386-308-0721
Address 1042 SE Sulton Loop Lake City FL 32025
- Relationship to Property Owner same
- Current Number of Dwellings on Property 1
- Lot Size _____ Total Acreage 1.05 (2.137) Feb 3-11
- Do you : Have Existing Drive or Private Drive or need Culvert Permit or Culvert Waiver (Circle one)
(Currently using) (Blue Road Sign) (Putting in a Culvert) (Not existing but do not need a Culvert)
- Is this Mobile Home Replacing an Existing Mobile Home Yes
- Driving Directions to the Property 90 E, TR on CR 245, TL
on Weeks Rd, TL on 2nd Sulton Loop
3rd lot on R
- Name of Licensed Dealer/Installer Ronnie Norris Phone # 386-623-7716
- Installers Address 1004 SW Charles Terrace Lake City FL 32004
 - License Number IH1025145/1 Installation Decal # 4870

- TW left message 3.30.11 -
- Wendy called back 3.30.11

PERMIT WORKSHEET

page 1 of 2

Mar 17 11 05:14p Wendy Grennell 3867551031 p. 2

342
Req.
425
provided

Installer RONNIE NORRIS License # TH/1025145
 Manufacturer 14x60
 Name of Owner of this Mobile Home GAWLIN, LINDA
 Phone 386-308-0721
 Address 1044 SE Sutton Loop Lake City

NOTE: If home is a single wide fill out one half of the blocking plan
 If home is a triple or quad wide sketch in remainder of home

I understand Lateral Arm Systems cannot be used on any home (new or used)
 where the sidewall ties exceed 5 ft 4 in.

Installer's initials R



Show locations of Longitudinal and Lateral Systems (use dark lines to show these locations)

marriage wall piers within 2' of end of home per Rule 15C

New Home ☐ Used Home ☒ Year 87

Home installed to the Manufacturer's Installation Manual ☐

Home is installed in accordance with Rule 15-C ☒

Single wide ☒ Wind Zone II ☒ Wind Zone III ☐

Double wide ☐ Installation Decal # 4870

Triple/Quad ☐ Serial # 3419

PIER SPACING TABLE FOR USED HOMES

Load bearing capacity	Footer size (sq in)	16" x 16" (256)	16 1/2" x 18 1/2" (342)	20" x 20" (400)	22" x 22" (484)	24" x 24" (576)	26" x 26" (676)
1000 dsf	3'	4'	5'	6'	7'	8'	8'
1500 dsf	4'	5'	6'	7'	8'	8'	8'
2000 dsf	5'	6'	7'	8'	8'	8'	8'
2500 dsf	6'	7'	8'	8'	8'	8'	8'
3000 dsf	7'	8'	8'	8'	8'	8'	8'
3500 dsf	8'	8'	8'	8'	8'	8'	8'

* interpolated from Rule 15C-1 pier spacing table.

PIER PAD SIZES

I-beam pier pad size 17x25

Perimeter pier pad size 16x16

Other pier pad sizes (required by the mfg.)

Draw the approximate locations of marriage wall openings 4 foot or greater. Use this symbol to show the piers.

List all marriage wall openings greater than 4 foot and their pier pad sizes below.

Opening	Pier pad size
<u>SW</u>	<u>SW</u>
<u>SW</u>	<u>SW</u>
<u>SW</u>	<u>SW</u>

TIEDOWN COMPONENTS

Longitudinal Stabilizing Device (LSD)
 Manufacturer
 Longitudinal Stabilizing Device w/ Lateral Arms
 Manufacturer

ANCHORS

4 ft 5 ft

FRAME TIES
 within 2' of end of home spaced at 5' 4" oc

OTHER TIES

Sidewall Number 22
 Longitudinal 22
 Marriage wall 54
 Shearwall 2

PERMIT NUMBER

POCKET PENETROMETER TEST

The pocket penetrometer tests are rounded down to 150 psf or check here to declare 1000 lb. soil without testing.

X 150 X 150 X 150

POCKET PENETROMETER TESTING METHOD

1. Test the perimeter of the home at 6 locations.
2. Take the reading at the depth of the footer.
3. Using 500 lb. increments, take the lowest reading and round down to that increment.

X 150 X 150 X 150

TORQUE PROBE TEST

The results of the torque probe test is 205 inch pounds or check here if you are declaring 5' anchors without testing 205. A test showing 275 inch pounds or less will require 4 foot anchors.

Note: A state approved lateral arm system is being used and 4 ft. anchors are allowed at the sidewall locations. I understand 5 ft anchors are required at all centerline tie points where the torque test reading is 275 or less and where the mobile home manufacturer may requires anchors with 4000 lb. holding capacity.

PA Installer's initials

ALL TESTS MUST BE PERFORMED BY A LICENSED INSTALLER

Installer Name James Nunez

Date Tested 3-23-01

Electrical

Connect electrical conductors between multi-wide units, but not to the main power source. This includes the bonding wire between multi-wide units. Pg. _____

Plumbing

Connect all sewer drains to an existing sewer tap or septic tank. Pg. _____

Connect all potable water supply piping to an existing water meter, water tap, or other independent water supply systems. Pg. _____

Site Preparation

Debris and organic material removed _____
Water drainage: Natural _____ Swale _____ Pad ☒ Other _____

Fastening multi wide units

Floor: Type Fastener: _____ Length: _____ Spacing: _____
Walls: Type Fastener: _____ Length: _____ Spacing: _____
Roof: Type Fastener: _____ Length: _____ Spacing: _____
For used homes a min. 30 gauge, 8" wide, galvanized metal strip will be centered over the peak of the roof and fastened with galv. roofing nails at 2" on center on both sides of the centerline.

Gasket (weatherproofing requirement)

I understand a properly installed gasket is a requirement of all new and used homes and that condensation, mold, mildew and buckled marriage walls are a result of a poorly installed or no gasket being installed. I understand a strip of tape will not serve as a gasket.

Installer's initials

Type gasket _____
Pg. _____
Installed: Between Floors Yes SV
Between Walls Yes SV
Bottom of ridgebeam Yes SV

Weatherproofing

The bottomboard will be repaired and/or taped. Yes _____ Pg. _____
Siding on units is installed to manufacturer's specifications. Yes _____
Fireplace chimney installed so as not to allow intrusion of rain water. Yes _____

Miscellaneous

Skirting to be installed. Yes _____ No _____
Dryer vent installed outside of skirting. Yes _____ N/A
Range downflow vent installed outside of skirting. Yes _____ N/A
Drain lines supported at 4 foot intervals. Yes _____
Electrical crossovers protected. Yes _____
Other: _____

Installer verifies all information given with this permit worksheet is accurate and true based on the

Installer Signature James Nunez

Date 3-23-01

MOBILE HOME INSTALLATION SUBCONTRACTOR VERIFICATION FORM

APPLICATION NUMBER _____ CONTRACTOR Ronnie Norris PHONE 623-7716

THIS FORM MUST BE SUBMITTED PRIOR TO THE ISSUANCE OF A PERMIT

In Columbia County one permit will cover all trades doing work at the permitted site. It is REQUIRED that we have records of the subcontractors who actually did the trade specific work under the permit. Per Florida Statute 440 and Ordinance 89-6, a contractor shall require all subcontractors to provide evidence of workers' compensation or exemption, general liability insurance and a valid Certificate of Competency license in Columbia County.

Any changes, the permitted contractor is responsible for the corrected form being submitted to this office prior to the start of that subcontractor beginning any work. Violations will result in stop work orders and/or fines.

ELECTRICAL ✓	Print Name <u>Linda Gawlik</u> License #: <u>owner</u>	Signature <u>[Signature]</u> Phone #: <u>386-308-0721</u>
MECHANICAL/ A/C ✓	Print Name <u>Linda Gawlik</u> License #: <u>owner</u>	Signature <u>[Signature]</u> Phone #: <u>386-308-0721</u>
PLUMBING/ GAS	Print Name _____ License #: _____	Signature _____ Phone #: _____

Specialty License	License Number	Sub-Contractors Printed Name	Sub-Contractors Signature
MASON			
CONCRETE FINISHER			

F. S. 440.103 Building permits; identification of minimum premium policy.--Every employer shall, as a condition to applying for and receiving a building permit, show proof and certify to the permit issuer that it has secured compensation for its employees under this chapter as provided in ss. 440.10 and 440.38, and shall be presented each time the employer applies for a building permit.

MOBILE HOME INSTALLATION SUBCONTRACTOR VERIFICATION FORM

APPLICATION NUMBER _____

CONTRACTOR

RONNIE D. NORRIS

PHONE

623-7716

THIS FORM MUST BE SUBMITTED PRIOR TO THE ISSUANCE OF A PERMIT

In Columbia County one permit will cover all trades doing work at the permitted site. It is **REQUIRED** that we have records of the subcontractors who actually did the trade specific work under the permit. Per Florida Statute 440 and Ordinance 89-6, a contractor shall require all subcontractors to provide evidence of workers' compensation or exemption, general liability insurance and a valid Certificate of Competency license in Columbia County.

Any changes, the permitted contractor is responsible for the corrected form being submitted to this office prior to the start of that subcontractor beginning any work. Violations will result in stop work orders and/or fines.

ELECTRICAL	Print Name _____ License #: _____	Signature _____ Phone #: _____
MECHANICAL/ A/C _____	Print Name _____ License #: _____	Signature _____ Phone #: _____
PLUMBING/ GAS ✓	Print Name <u>RONNIE D. NORRIS</u> License #: <u>IH/1025145</u>	Signature <u>[Signature]</u> Phone #: <u>623-7716</u>

Specialty License	License Number	Sub-Contractors Printed Name	Sub-Contractors Signature
MASON			
CONCRETE FINISHER			

F. S. 440.103 Building permits; identification of minimum premium policy.--Every employer shall, as a condition to applying for and receiving a building permit, show proof and certify to the permit issuer that it has secured compensation for its employees under this chapter as provided in ss. 440.10 and 440.38, and shall be presented each time the employer applies for a building permit.

Contractor Forms: Subcontractor form: 1/11

MOBILE HOME INSTALLER AFFIDAVIT

As per Florida Statutes Section 320.8249 Mobile Home Installers License

Any person who engages in mobile home installation shall obtain a mobile home installer's license from the Bureau of Mobile Home and Recreational Vehicle Construction, of the Department of Highway Safety and Motor Vehicles pursuant to this section. Said license shall be renewed annually, and each licensee shall pay a fee of \$150

I, Lonniz Norris, license number IT/1025145/11

state that the installation of the manufactured home for owner

Steven & Linda Gawlik at
911 Address: 1044 SE Sutton Loop City Lake City

will be done under my supervision.

Signed: [Signature]
Mobile Home Installer

Sworn to and described before me this 23 day of March 2011

[Signature]
Notary public


Shirley M Bennett Personally known ✓
Notary Name

DL ID _____




Gawlik
Sulton Loop

SITE PLAN EXAMPLE / WORKSHEET

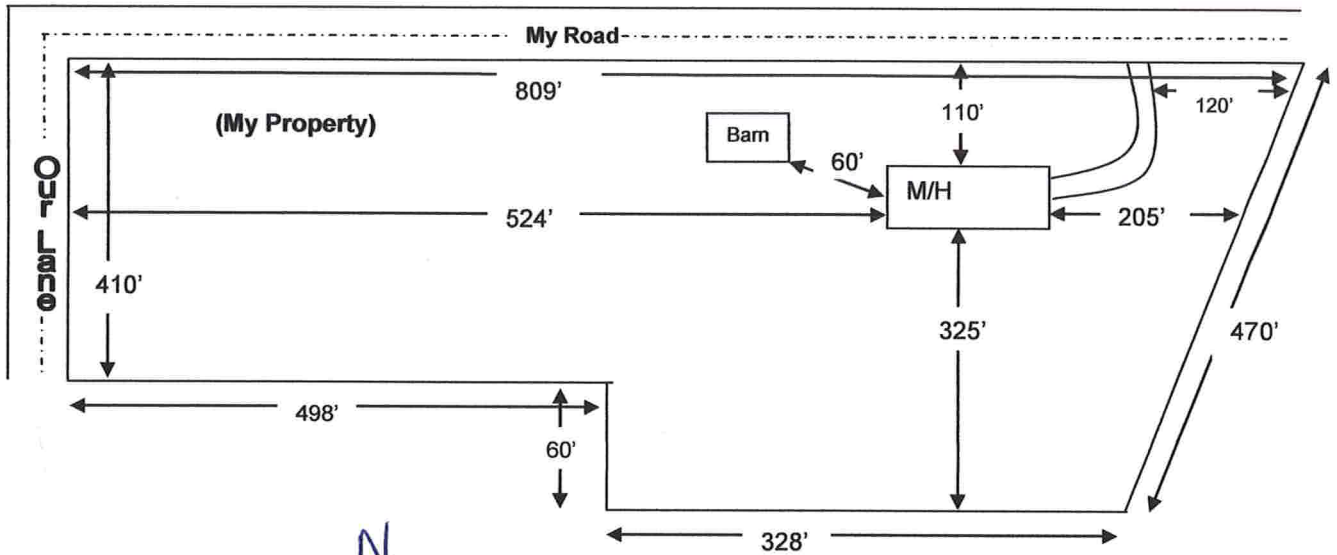

Use this example to draw your own site plan. Show all existing buildings and any other homes on this property and show the distances between them, Also show where the roads or roads are around the property. This site plan can also be used for the 911 Addressing department if you include the distance from the driveway to the nearest property line.

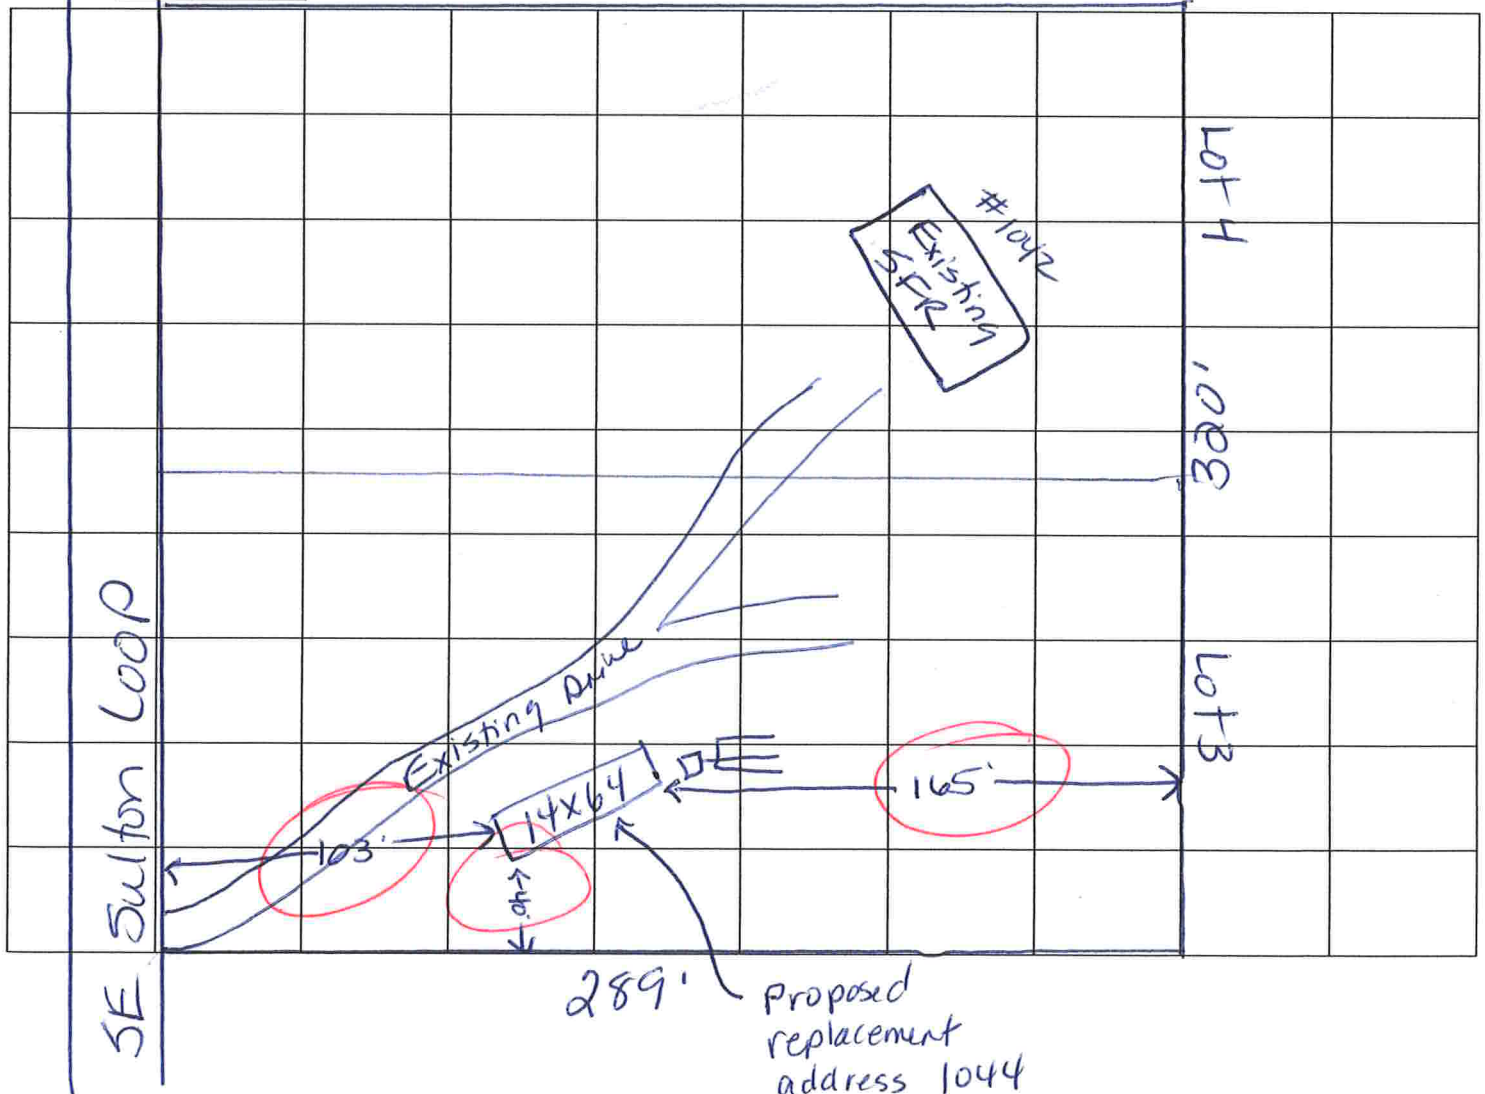

>> Print as PDF <<

COMM NE COR OF NW1/4 OF SE1/4, RUN S 1797.62 FT FOR POB, CONT S 320 FT, W 289.44 FT, N 320 FT, E 293.32 FT TO POB. (AKA										GAWLIK STEVEN R & LINDA M & MARIE PROULX 1042 SE SULTON LOOP LAKE CITY, FL 32025										13-4S-17-08335-002										Columbia County 2011 R CARD 001 of 001 BY JEFF	
																				PRINTED 2/17/2011 14:17 APPR 10/25/2005 DF	
BUSE 000100 SINGLE FAM										AE? Y										1536 HTD AREA										103.000 INDEX										13417.01 DEERHAVEN										PUSE 000100 SINGLE FAMILY	
MOD 1 SFR										BATH 1.00										1656 EFF AREA										48.410 E-RATE										100.000 INDX										STR 13- 4S- 17	
EXW 06 BD/BATTEN										FIXT										80167 RCN										75.00 %GOOD										60,125 B BLDG VAL										1984 AYB										MKT AREA 04										60,125 BLDG	
% 0000000000										BDRM 3	1990 EYB										(PUD1										17,112 XFOB	
RSTR 08 IRREGULAR										RMS	AC										2.137										19,448 LAND	
RCVR 03 COMP SHNGL										UNTS										3FIELD CK:										HX AppYr 2007										3										NTCD																				0 CLAS	
% N/A										C-W%										3LOC: 1042 SULTON LP SE LAKE CITY										3										APPR CD																				0 MKTUSE	
INTW 05 DRYWALL										HGHT										3																														3										CNDO																				96,685 JUST	
% N/A										PMTR										3																														3										SUBD																				96,685 APPR	
FLOR 14 CARPET										STYS 1.0										3																														3										BLK	
% N/A										ECON										3																														3										LOT																				0 SOHD	
HTTP 04 AIR DUCTED										FUNC										3																														3										MAP# 153																				0 ASSD	
A/C 03 CENTRAL										SPCD										3										IBAS1993										I										3										HX WX																				0 EXPT	
QUAL 05 05										DEPR 52										3										I										I										3										TXDT 003																				0 COTXBL	
FNDN N/A										UD-1 N/A										3										I										I										3	
SIZE 04 IRREGULAR										UD-2 N/A										3										2										I										3	
CEIL N/A										UD-3 N/A										3										2										I										3	
ARCH N/A										UD-4 N/A										3										I										3	
FRME 01 NONE										UD-5 N/A										3										I										2	
KTCH 01 01										UD-6 N/A										3										+-8--+										I										3	
WNDO N/A										UD-7 N/A										3										IUST1993										I										3	
CLAS N/A										UD-8 N/A										3										1 1										I										3	
OCC N/A										UD-9 N/A										3										0 0										I										3	
COND 03 03										% N/A										3										+-8--+-5+-----28-----+-----+										3	
SUB A-AREA % E-AREA										SUB VALUE										3										9UOP1993										9										3										NUMBER										DESC										AMT										ISSUED	
BAS93 1536 100 1536										55769										3										I										I										3										8817										M H										125										9/07/1994	
FOP93 112 30 34										1234										3										+-----28-----+										3	
UST93 80 45 36										1307										3	
UOP93 252 20 50										1815										3	
																				3	
																				3	
																				3	
																				3	
TOTAL 1980 1656 60125										-----	
-----EXTRA FEATURES-----	
AE BN CODE										DESC										LEN										WID										HGHT										QTY										QL										YR										ADJ										UNITS										UT										PRICE										ADJ										UT										PR										SPCD										%										%GOOD										XFOB										VALUE	
Y 0166										CONC, PAVMT	1										1993										1.00																				1.000										UT										300.000										300.000																				100.00										300	
Y 0280										POOL R/CON	1										1993										1.00																				450.000										SF										33.000										33.000																				40.00										5,940	
Y 0296										SHED METAL										14										20																				1										1993										1.00																				1.000										UT										500.000										500.000																				100.00										500	
Y 0210										GARAGE U										20										22																				1										1993										1.00																				440.000										SF										18.000										18.000																				100.00										7,920	
Y 0297										SHED CONCRET										12										57																				1										1993										1.00																				684.000										SF										3.000										3.000																				100.00										2,052	
Y 0169										FENCE/WOOD	1										2005										1.00																				1.000										UT										400.000										400.000																				100.00										400	

Gawlick
App # 1103-43


STATE OF FLORIDA
DEPARTMENT OF HEALTH
APPLICATION FOR CONSTRUCTION PERMIT

Permit Application Number 11-0158E

Gawlick

PART II - SITEPLAN

Scale: Each block represents 10 feet and 1 inch = 30 feet.

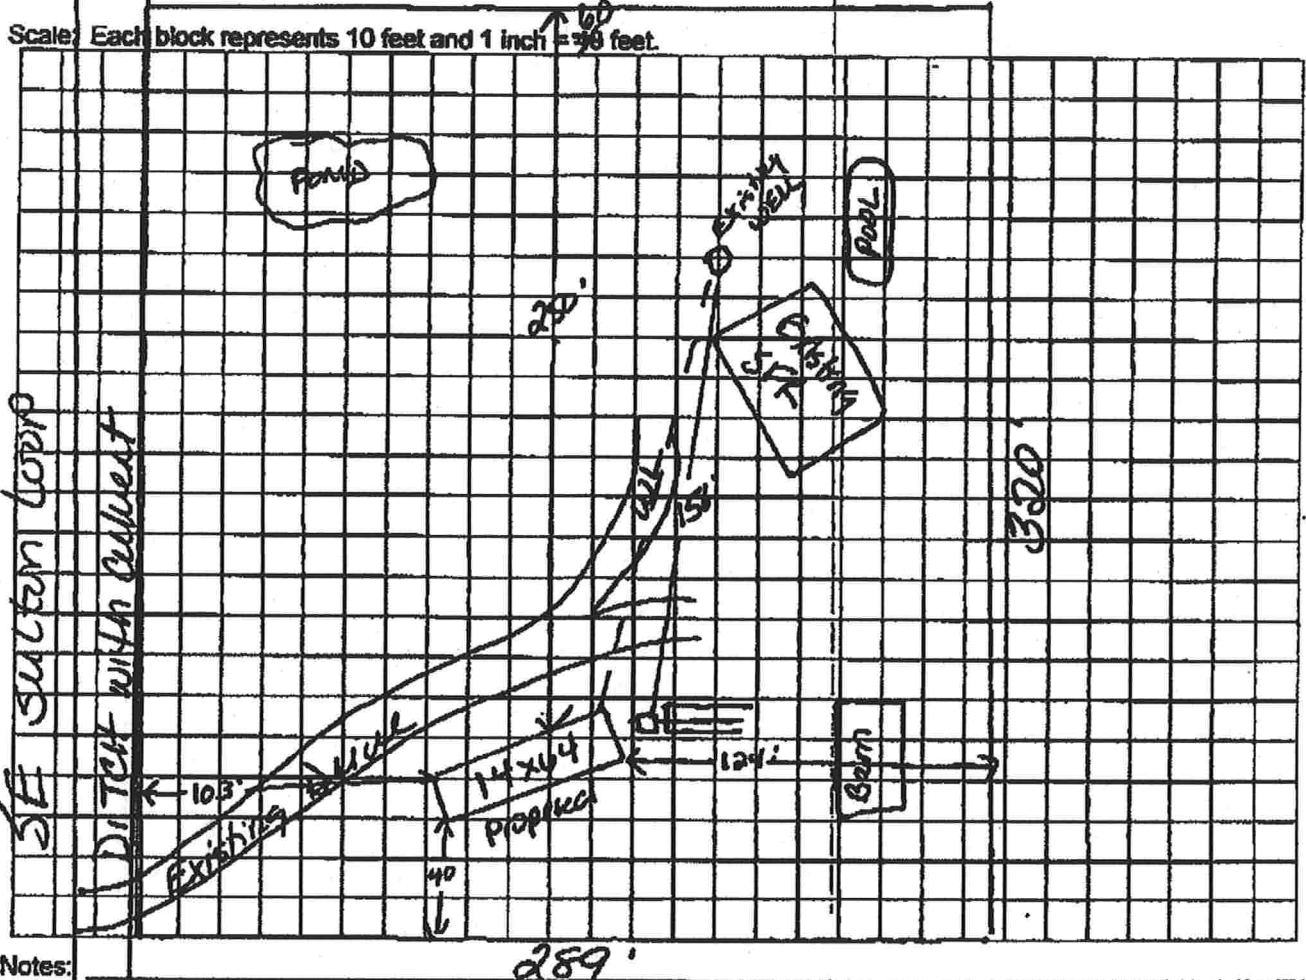

Notes:

Site Plan submitted by: Wendy Grennell 3/23/11 Agent
Plan Approved X Not Approved _____ Date 3/28/11
By [Signature] Celubina County Health Department

ALL CHANGES MUST BE APPROVED BY THE COUNTY HEALTH DEPARTMENT

SF

CODE ENFORCEMENT
PRELIMINARY MOBILE HOME INSPECTION REPORT #1103-43

DATE RECEIVED 3/24 BY JW IS THE A/U ON THE PROPERTY WHERE THE PERMIT WILL BE ISSUED NO
OWNERS NAME Steven & Linda Gawlik PHONE 386-308-0241 386-905-3983
ADDRESS 1042 Sutton Loop Lake City FL 32025
MOBILE HOME PARK NA SUBDIVISION Deerhaven
DRIVING DIRECTIONS TO MOBILE HOME 90 West to CA 247 turn (L) to CR
242 turn (R) to SW Charles Terr turn (L) to 1002
on (R) home is on the (L) side of Blue Diamond
MOBILE HOME INSTALLER Ronnie Norm's PHONE CELL 386-623-7716
MOBILE HOME INFORMATION
MAKE Fleetwood YEAR 1989 SIZE 14' x 60 COLOR Beige with
Brown trim
SERIAL NO. FLFLSELAH117013419
WIND ZONE II Must be wind zone II or higher (NO WIND ZONE I ALLOWED)

INSPECTION STANDARDS

INTERIOR:

(P or F) - P = PASS F = FAILED

☒ SMOKE DETECTOR () OPERATIONAL () MISSING
☒ FLOORS () SOLID () WEAK () HOLES DAMAGED LOCATION _____
☒ DOORS () OPERABLE () DAMAGED
☒ WALLS () SOLID () STRUCTURALLY UNSOUND
☒ WINDOWS () OPERABLE () UNOPERABLE
☒ PLUMBING FIXTURES () OPERABLE () UNOPERABLE () MISSING
☒ CEILING () SOLID () HOLES () LEAKS APPARENT
☒ ELECTRICAL (FIXTURES/OUTLETS) () OPERABLE () EXPOSED WIRING () OUTLET COVERS MISSING () LIGHT
FIXTURES MISSING

EXTERIOR:

☒ WALLS / SIDING () LOOSE SIDING () STRUCTURALLY UNSOUND () NO WEATHERTIGHT () NEEDS CLEANING
☒ WINDOWS () CRACKED / BROKEN GLASS () SCREENS MISSING () WEATHERTIGHT
☒ ROOF () APPEARS SOLID () DAMAGED

STATUS

APPROVED ☒ WITH CONDITIONS: _____

NOT APPROVED _____ NEED RE-INSPECTION FOR FOLLOWING CONDITIONS: _____

SIGNATURE [Signature] ID NUMBER 402 DATE 3-25-11

Gawlik

app# 1103-43

COLUMBIA COUNTY 9-1-1 ADDRESSING

P.O. Box 1787, Lake City, FL 32056-1787

PHONE: (386) 758-1125 * FAX: (386) 758-1365 * Email: ron_croft@columbiacountyfla.com

Addressing Maintenance

To maintain the Countywide Addressing Policy you must make application for a 9-1-1 Address at the time you apply for a building permit. The established standards for assigning and posting numbers to all principal buildings, dwellings, businesses and industries are contained in Columbia County Ordinance 2001-9. The addressing system is to enable Emergency Service Agencies to locate you in an emergency, and to assist the United States Postal Service and the public in the timely and efficient provision of services to residents and businesses of Columbia County.

DATE REQUESTED: 3/10/2011 DATE ISSUED: 3/25/2011

ENHANCED 9-1-1 ADDRESS:

1044 SE SULTON

LOOP

LAKE CITY FL 32025


PROPERTY APPRAISER PARCEL NUMBER:

13-4S-17-08335-002

Remarks:

RE-ISSUE OF EXISTING ADDRESS FOR NEW STRUCTURE. 2ND
LOCATION ON PARCEL

Address Issued By:

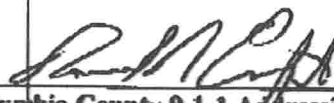
Columbia County 9-1-1 Addressing / GIS Department

**NOTICE: THIS ADDRESS WAS ISSUED BASED ON LOCATION
INFORMATION RECEIVED FROM THE REQUESTER. SHOULD,
AT A LATER DATE, THE LOCATION INFORMATION BE FOUND
TO BE IN ERROR, THIS ADDRESS IS SUBJECT TO CHANGE.**

COLUMBIA COUNTY
OFF

M/H OCCUPANCY

COLUMBIA COUNTY, FLORIDA

Department of Building and Zoning Inspection

This Certificate of Occupancy is issued to the below named permit holder for the building and premises at the below named location, and certifies that the work has been completed in accordance with the Columbia County Building Code.

Parcel Number 13-4S-17-08335-002

Building permit No. 000029280

Permit Holder RONNIE NORRIS

Owner of Building STEVEN & LINDA GAWLIK

Location: 1044 SE SULTON LOOP, LAKE CITY, FL 32025

Date: 04/27/2011



Ray Cur

Building Inspector

POST IN A CONSPICUOUS PLACE
(Business Places Only)