



STATE OF FLORIDA
DEPARTMENT OF ENVIRONMENTAL PROTECTION
ONSITE SEWAGE TREATMENT AND DISPOSAL
SYSTEM (OSTDS)

PERMIT NO. 23-0854
DATE PAID: 12/13/23
FEE PAID: 40.00
RECEIPT #: 2028809

APPLICATION FOR CONSTRUCTION PERMIT

APPLICATION FOR:

☐ New System ☒ Existing System ☐ Holding Tank ☐ Innovative
☐ Repair ☐ Abandonment ☐ Temporary ☐

APPLICANT: Jimmy Luke

EMAIL: nfpermitting@icloud.com

Brody Pack

503-689-6563

AGENT:

TELEPHONE:

6470 147th Road Live Oak, FL

MAILING ADDRESS:

TO BE COMPLETED BY APPLICANT OR APPLICANT'S AUTHORIZED AGENT. SYSTEMS MUST BE CONSTRUCTED BY A PERSON LICENSED PURSUANT TO 489.105(3) (m) OR 489.552, FLORIDA STATUTES. IT IS THE APPLICANT'S RESPONSIBILITY TO PROVIDE DOCUMENTATION OF THE DATE THE LOT WAS CREATED OR PLATTED (MM/DD/YY) IF REQUESTING CONSIDERATION OF STATUTORY GRANDFATHER PROVISIONS.

PROPERTY INFORMATION

OSTDS REMEDIATION PLAN? ☐ Y / ☐ N]

LOT: BLOCK: SUBDIVISION: PLATTED:

PROPERTY ID #: 04-3S-17-04838-003 ZONING: I/M OR EQUIVALENT: ☐ Y / ☐ N]

PROPERTY SIZE: 40 ACRES WATER SUPPLY: ☒ PRIVATE PUBLIC ☐ ≤ 2000 GPD ☐ > 2000 GPD

IS SEWER AVAILABLE AS PER 381.0065, FS? ☐ Y / ☐ N] DISTANCE TO SEWER: FT

PROPERTY ADDRESS: 360 NE Sherod Ct Lake City, FL

DIRECTIONS TO PROPERTY: See Attached

BUILDING INFORMATION

☒ RESIDENTIAL

☐ COMMERCIAL

Unit No.	Type of Establishment	No. of Bedrooms	Building Area Sqft	Commercial/Institutional System Design Table I, Chapter 62-6, FAC
1	Old Home	3	1120	
2	New Home	3	1820	ORIGINAL ATTACHED
3				
4				

☐ Floor/Equipment Drains ☐ Other (Specify)

SIGNATURE: [Signature]

DATE: 12/13/23

DEP 4015, 06-21-2022 (Obsoletes previous editions which may not be used)

Incorporated 62-6.004, FAC

STATE OF FLORIDA
DEPARTMENT OF ENVIRONMENTAL PROTECTION
APPLICATION FOR CONSTRUCTION PERMIT

Permit Application Number

28-0854

----- PART II - SITEPLAN -----

Scale: Each block represents 10 feet and 1 inch = 40 feet.

See
Attached

Notes: _____

Site Plan submitted by: Brody Pack

Plan Approved _____

Not Approved _____

Date

1/5/24

By _____



Columbo County Health Department

ALL CHANGES MUST BE APPROVED BY THE COUNTY HEALTH DEPARTMENT

DEP 4015, 06-21-2022 (Obsoletes previous editions which may not be used)

Incorporated: 62-6.004, F.A.C.

23-0854

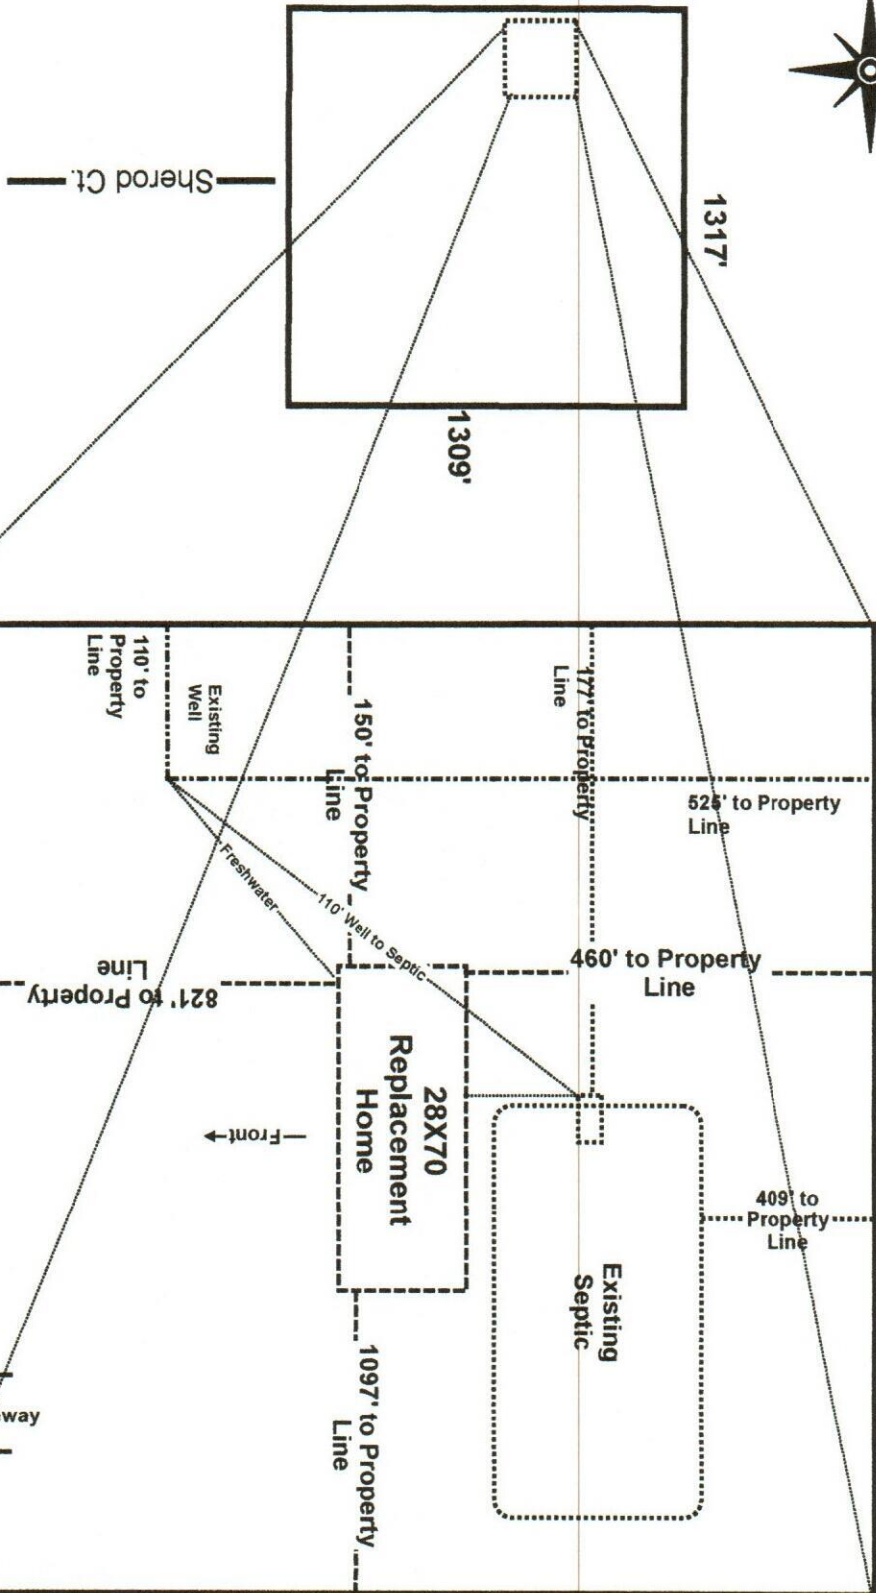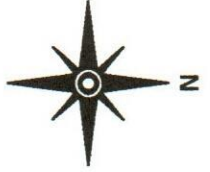

Notes:

1. This is a 1 acre to scale section of a 40 acre parcel.
2. Existing driveway access on Sherod Ct.
- 3 This is a replacement home.

Jimmy Luke
Jessica Luke
360 NE Sherod Ct Lake City, FL
Parcel: 04-3S-17-04838-003

Scale 1" = 40'

Brody Pack
12/13/23