



332-POOL

3601 N.W. 97th Blvd.
Gainesville, Florida 32606

REF. NO.

POOL SHAPE Random JOB NO.
SIZE 18'x34'8" DEPTH 3'6" TO 7 PERM 96 AREA 546
DECK 1006 DECK SURFACE Pavers DECK-O-DRAIN yes
COPING Paver CANTILEVER no
TILE 6"x6" COLOR OVER
STEP COLOR no COLOR no
TURNOVER 2hr FILTER TYPE PLN SIZE 150 PUMP V515VRS
SKIMMER yes INLETS 5 MAIN DRAIN yes
GRAB RAILS no HAND RAIL no LADDER no
POOL LIGHT yes (LED) VOLTS 120 WATTS 300
DIVING BOARD no SIZE no
AUTOMATIC CHLORINATOR for SALT TIMER yes FILL LINE no
CLEANING EQUIPMENT manual SWIMOUT yes SIZE 18"x5" JETS no
ROPE & FLOATS no ROPE ANCHORS no
AUTOMATIC CLEANING SYSTEM Legend POOL HEATER 333,000
GAS LINE BY: owner SLIDE no SIZE no

SPA SPECIFICATIONS

SIZE 7' DEPTH 3' JETS 6-wall
BLOWER no SKIMMER no LIGHT yes
SPILLWAY tile HEATER 333,000 MAIN DRAIN yes
SCREEN ENCLOSURE owner ROOF owner DOORS owner
ALUM. ROOF owner GUTTER owner
REMOVE FENCE owner REPLACE FENCE owner TEMP. FENCE owner
TREE REMOVAL owner STUMP REMOVAL owner
SHRUBS owner SAVE owner HAUL AWAY owner
SEPTIC TANK owner SEWER LINE owner
POWER LINE owner RELOCATE owner
GAS LINE owner WATER LINE owner
SPRINKLERS owner REROUTE owner CAP owner
PHONE LINE owner ACCESS PERMISSION owner
RETAINING WALL owner

Custom Design...FUN-STATE POOLS

NAME Darin and Jeanette Ryder
ADDRESS 114 NW Heritage Drive
CITY Lake City PHONE: 386-758-3925

Part 2 of contract dated for pool at:

LOT BLOCK SUB PAGE

BOOK

ALSO DESCRIBED AS

CUSTOMER'S SIGNATURE

DWN. BY Berry DATE 1/18/11 CHK. BY

PLOT PLAN

SCALE: 1/8" = 1'0"



Note - Angle of repose of existing foundation shall not be disturbed by pool excavation without engineering.


Equipotential Bonding Grid as per NEC 680-26 (Code)
Note - Pool shall be wired as per NEC and all metal within 5' of pool shall be bonded.

① 18'x34'8" pool / 7' spa \$39,000

② no screen

③ perimeter fence and alarms

④ 333,000 BTU gas heater

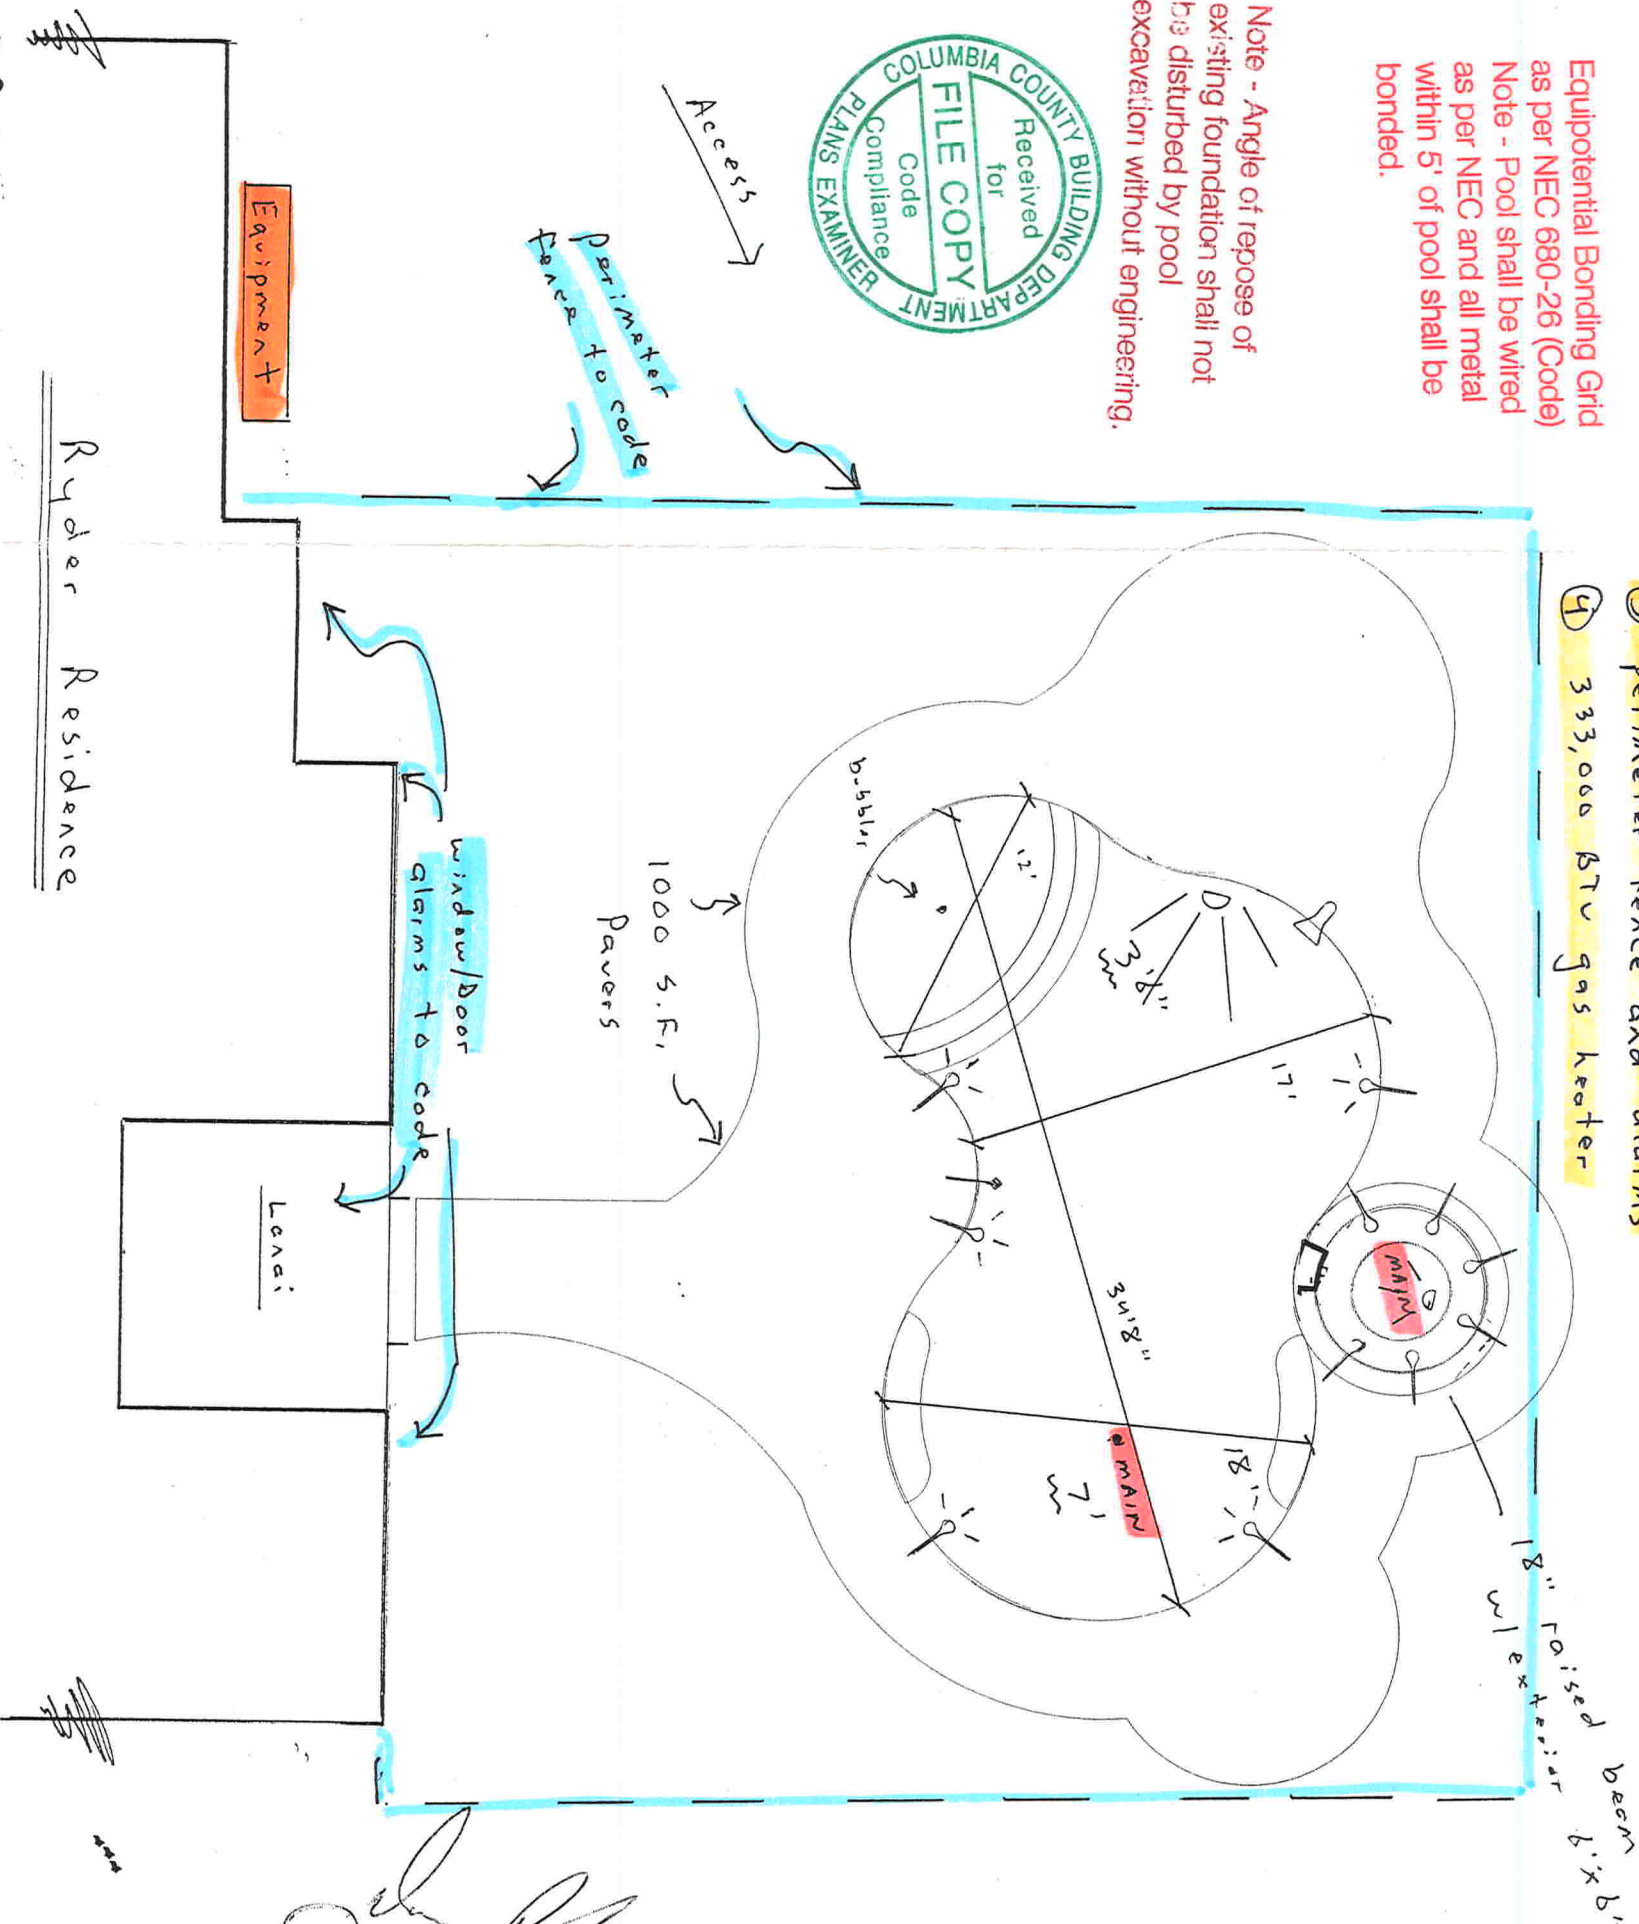

Jeanette Ryder

Note: All plan dimensions are subject to field verification and modification.