


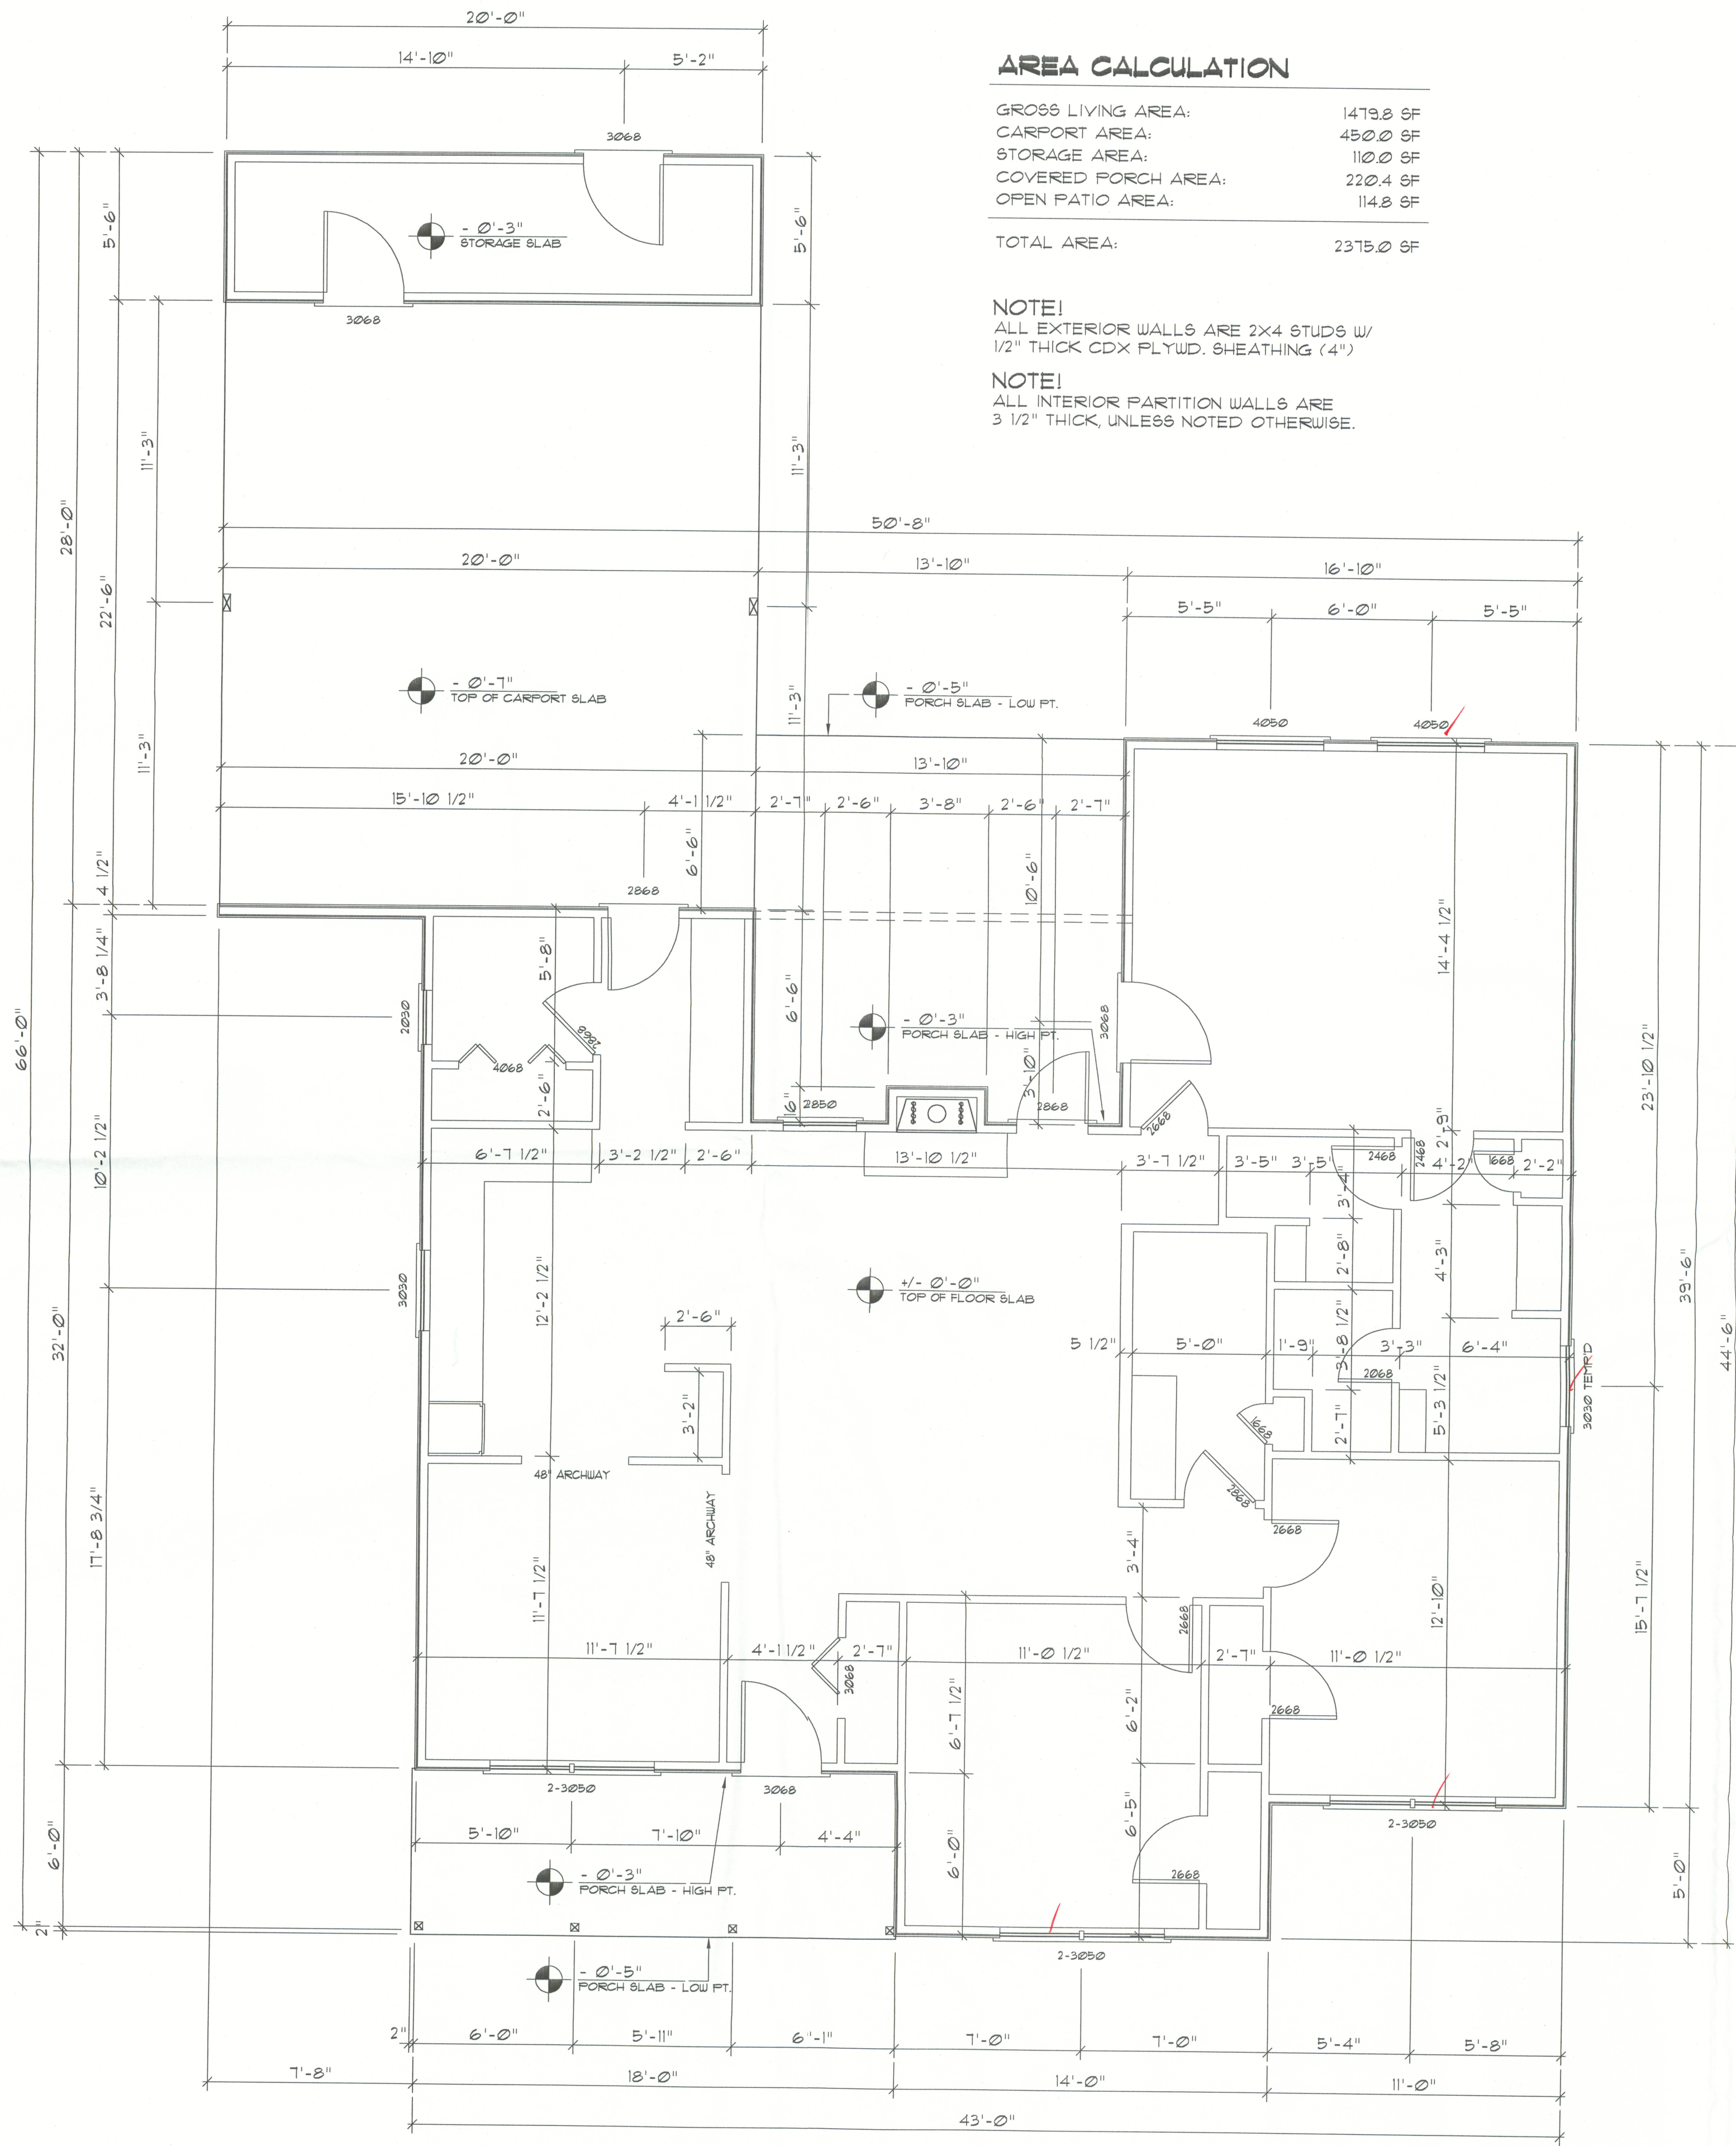

Dimension PLAN

SCALE: 1/4" = 1'-0"

AREA CALCULATION

GROSS LIVING AREA:	1479.8 SF
CARPORT AREA:	450.0 SF
STORAGE AREA:	110.0 SF
COVERED PORCH AREA:	220.4 SF
OPEN PATIO AREA:	114.8 SF
TOTAL AREA:	2375.0 SF

NOTE!
ALL EXTERIOR WALLS ARE 2X4 STUDS W/
1/2" THICK CDX PLYWD. SHEATHING (4")


NOTE!
ALL INTERIOR PARTITION WALLS ARE
3 1/2" THICK, UNLESS NOTED OTHERWISE.

APPLIANCE SPECIFICATIONS

MODELS: GRD 5500-2, GHC 5500-2

FRAMING SPECIFICATIONS

NOTE: FRAMING DIMENSIONS ARE CALCULATED FOR A
NAILING FLANGE DEPTH OF 1/2"

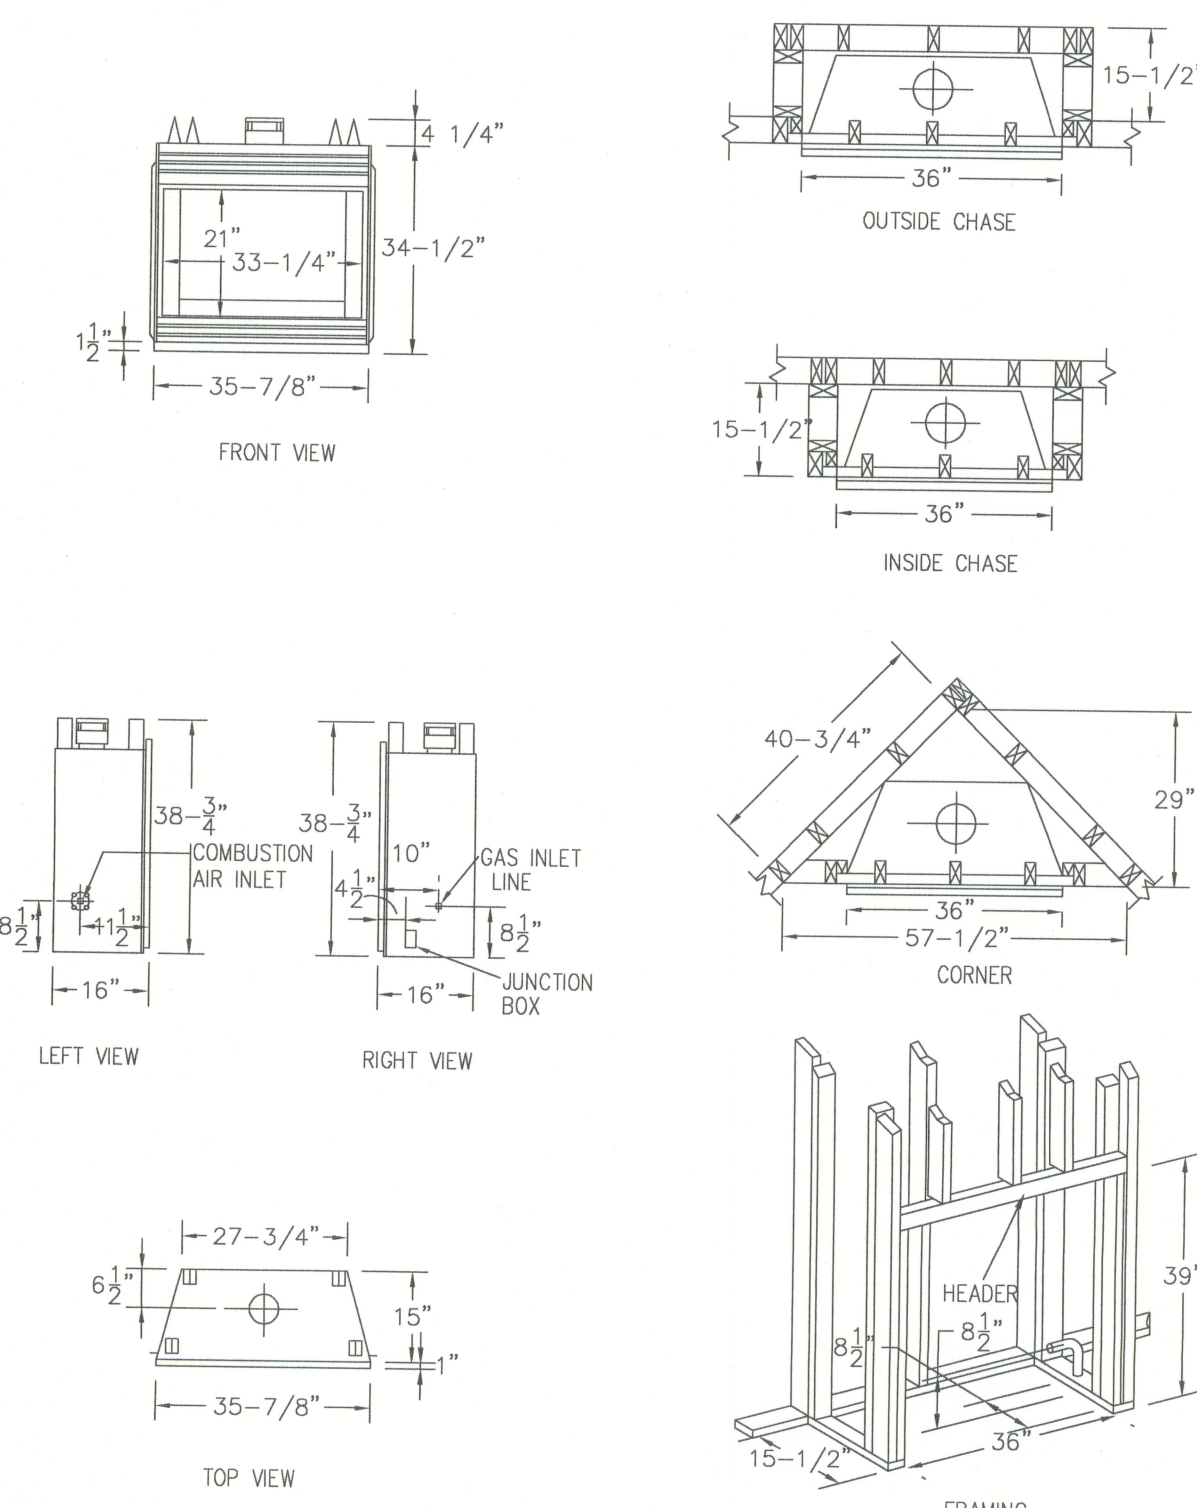


SCALE: 3/8" = 1'-0"

SUPERIOR.


F.P. Framing DET'S

SCALE: 3" = 1'-0"

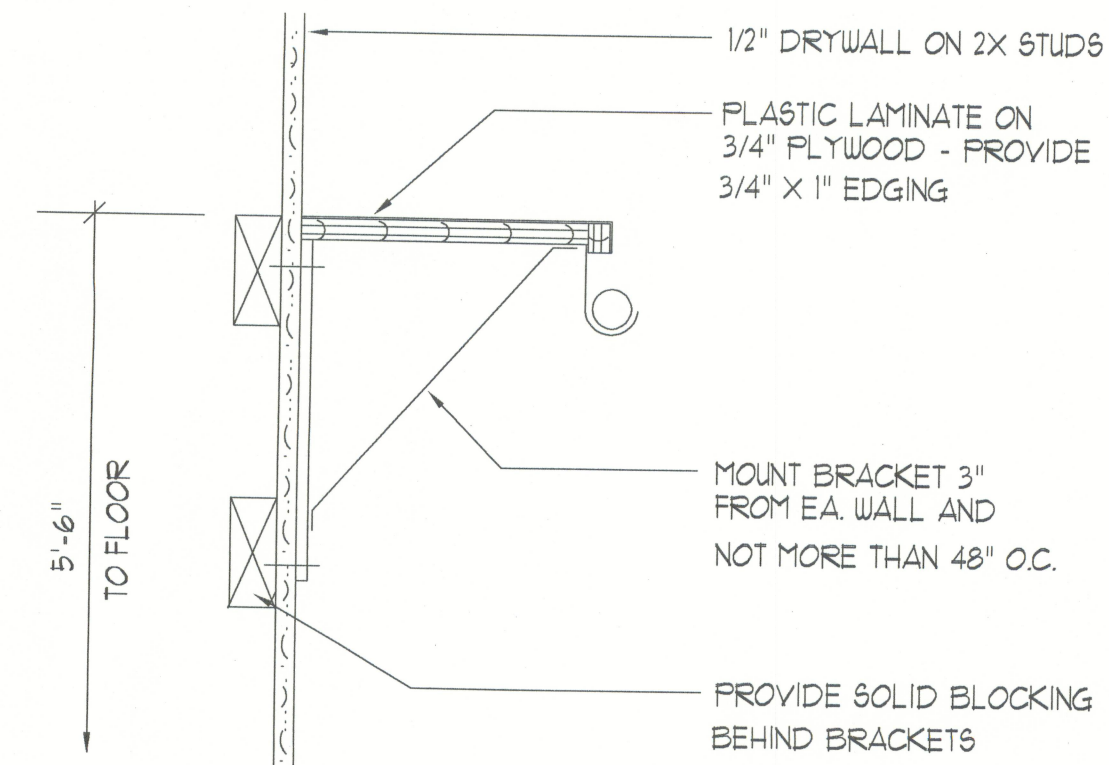


Closet Rod & Shelf Detail


SCALE: NONE

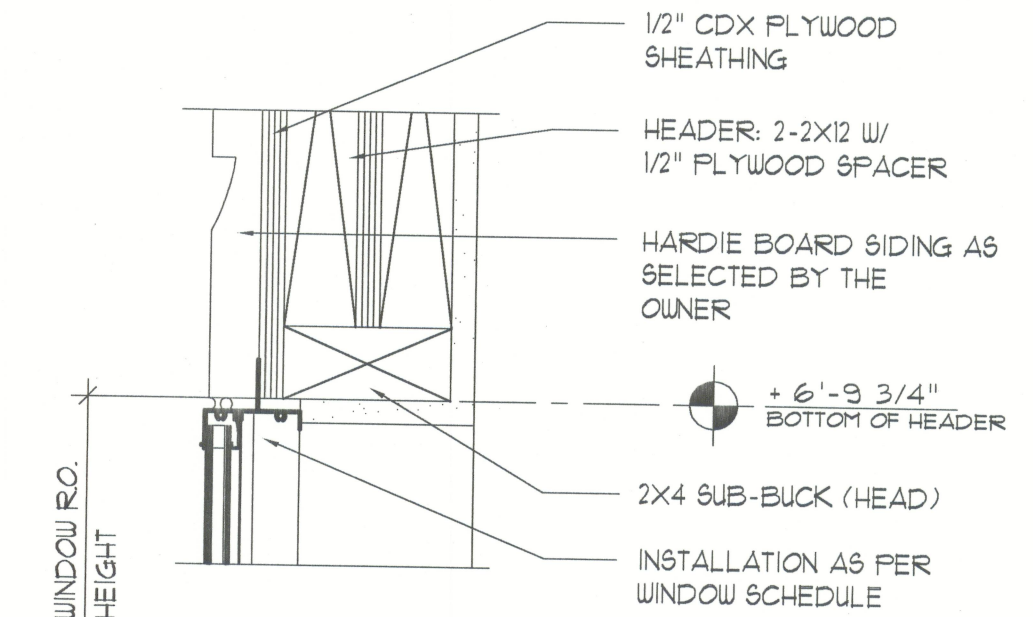

HEAD DETAIL MTL. SASH

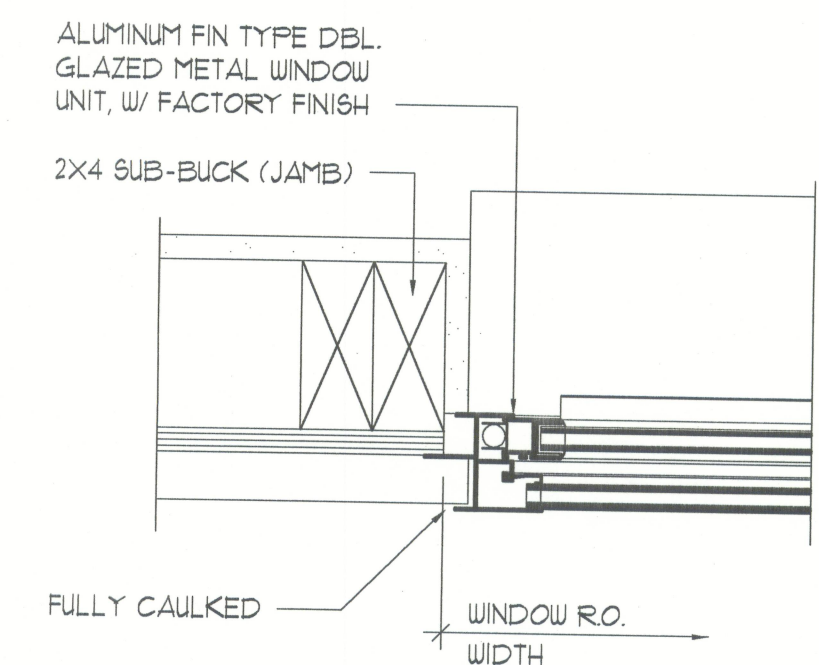

JAMB DETAILS MTL. SASH

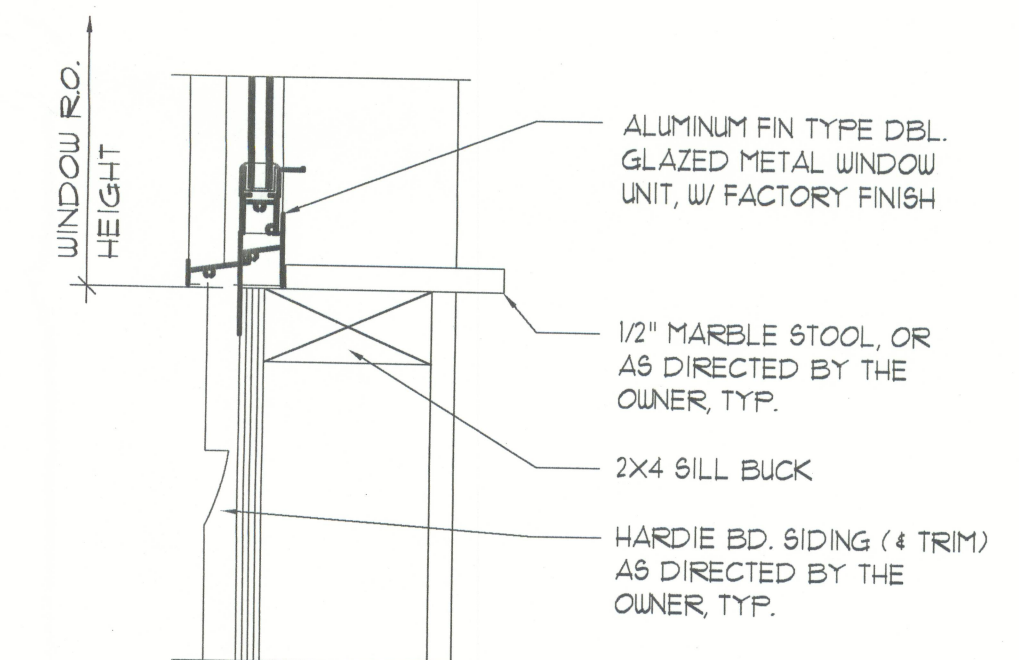

SILL DETAIL MTL. SASH

Typ. Window DET'S

SCALE: 3" = 1'-0"

REVISION:

Copyright 2005
N.P. Geisler, Architect

DRAWN:

mpg

CUSTOM RESIDENTIAL DESIGN FOR:
C&S CONSTRUCTION, INC.
LAKE CITY, FLORIDA
DIMENSION PLAN

C & S
CONSTRUCTION
16400 150th Ave. N.
Lake City, FL 33615
(813) 947-1500

NICHOLAS PAUL GEISLER
ARCHITECT
1758 NW Brown Rd.
Lake City, FL 32054
(386) 735-9021
N.C.A.A. CERTIFIED

DATE:
05 NOV 2005

COMM:
2K549

SHEET:

A.4
4 OF 8

mpg
26 NOV 2005
AR0007005