


CHANNEL LOGO / LETTER DETAIL VIEW



$\phi 1/4$ " 18-8 STAINLESS STEEL BOLT
SEE FASTENER NOTE:

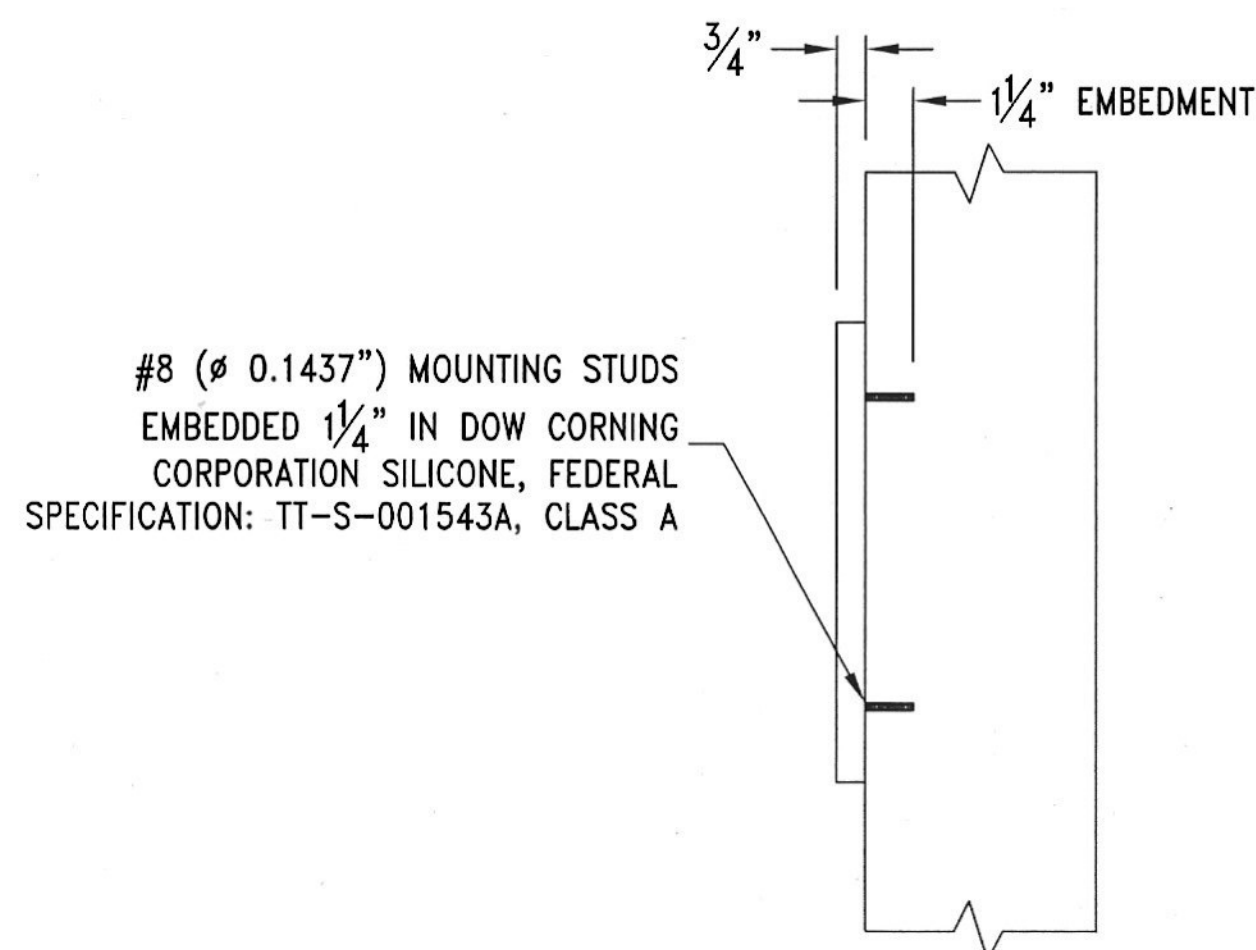

FLAT CUT PVC LETTER DETAIL VIEW

DESIGN WIND LOAD:


Based on the 2020 Florida Building Code, 7th Edition (ASCE 7-16) using Risk Category II, Exposure C and 120 mph wind speed.

FASTENER NOTE:


Use 18-8 stainless steel bolts, w/spacers thru EIFS, as listed:
Toggle bolts in hollow concrete block or plywood sheathing.
TEK screws in metal studs.
Lag bolts in wood studs.
All thread bolts with blocking between studs without sheathing.
Hilti HIT-IC inserts embedded 2" with HY 70 adhesive in brick.
Hilti HLC Sleeve anchors embedded $1\frac{1}{8}$ " in concrete or grout filled CMU.

NOTE:

All electrical to be in accordance with U.L., the NEC and local code.

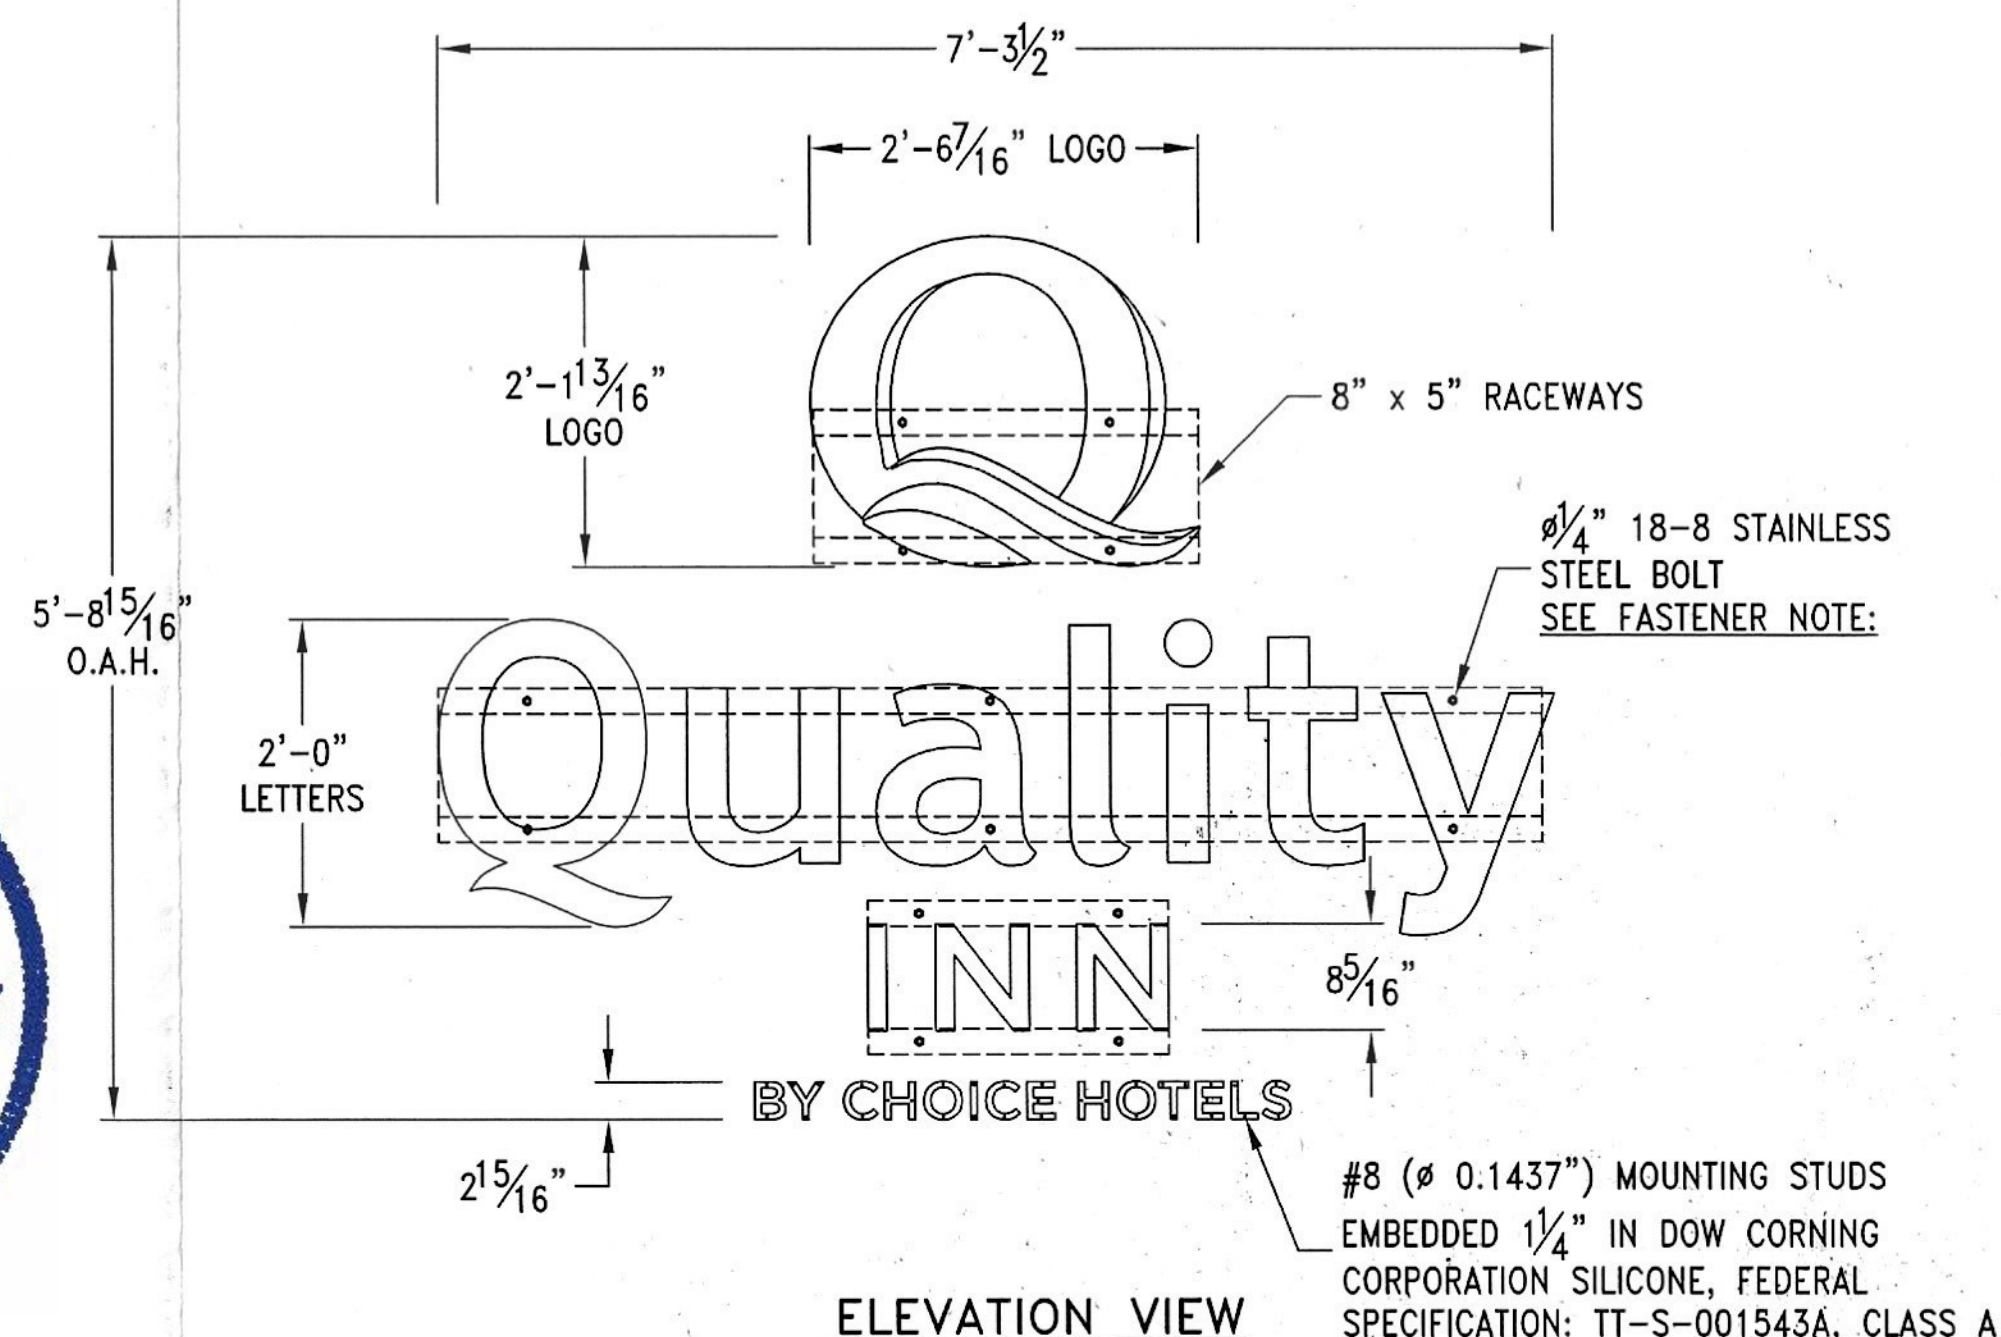

ELEVATION VIEW

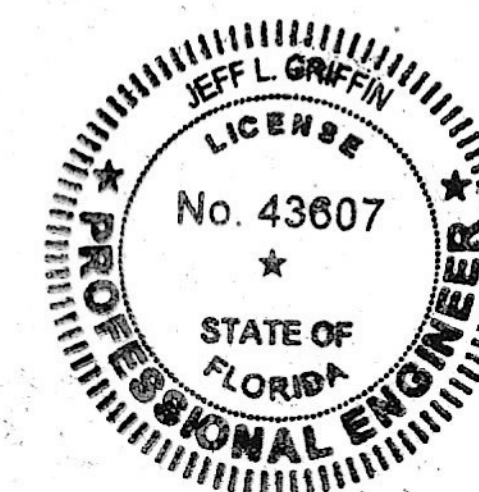

SITE:
Quality Inn
285 S.W. Commerce Drive
Lake City, Florida 32025

A	24 Oct 22	RELEASED FOR PERMITTING	J. HOGAN
REV	DATE	DESCRIPTION	APPROVED
Robert-James & Associates, Inc. 12255 West 187th Street, Mokena Illinois 60448-9737 phone: 708-479-8385 fax: 708-479-8395 email: rja37@comcast.net			
TITLE RACEWAY MOUNTED LED CHANNEL LOGO AND LETTERS WITH PVC LETTERS			
DRAWN BY	A. KLOTZKE	DATE	24 Oct 22
CHECKED BY	J. HOGAN	DATE	24 Oct 22
SCALE	NONE	DRAWING NUMBER	2210148
SHEET	1 OF 1	REV.	A