


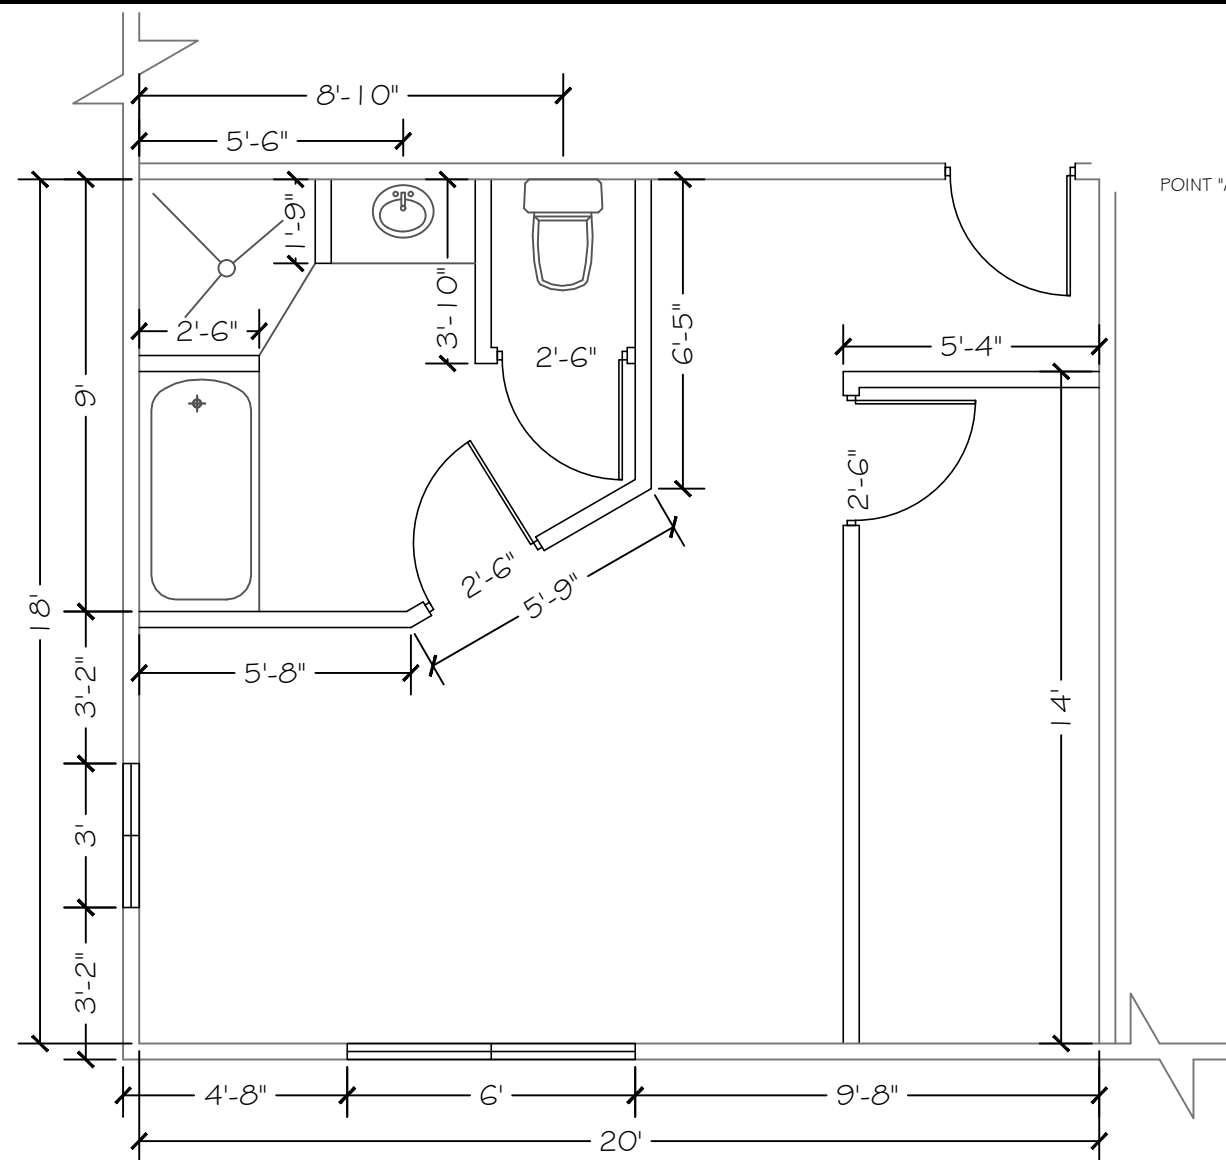


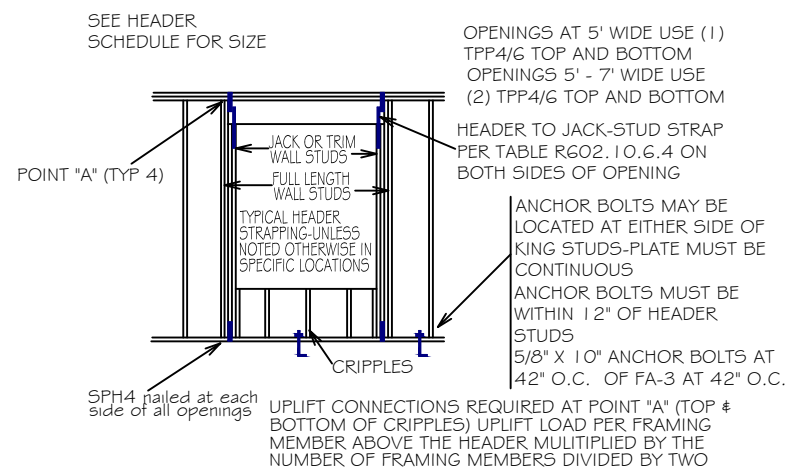

SCALE: 1/4" = 1'

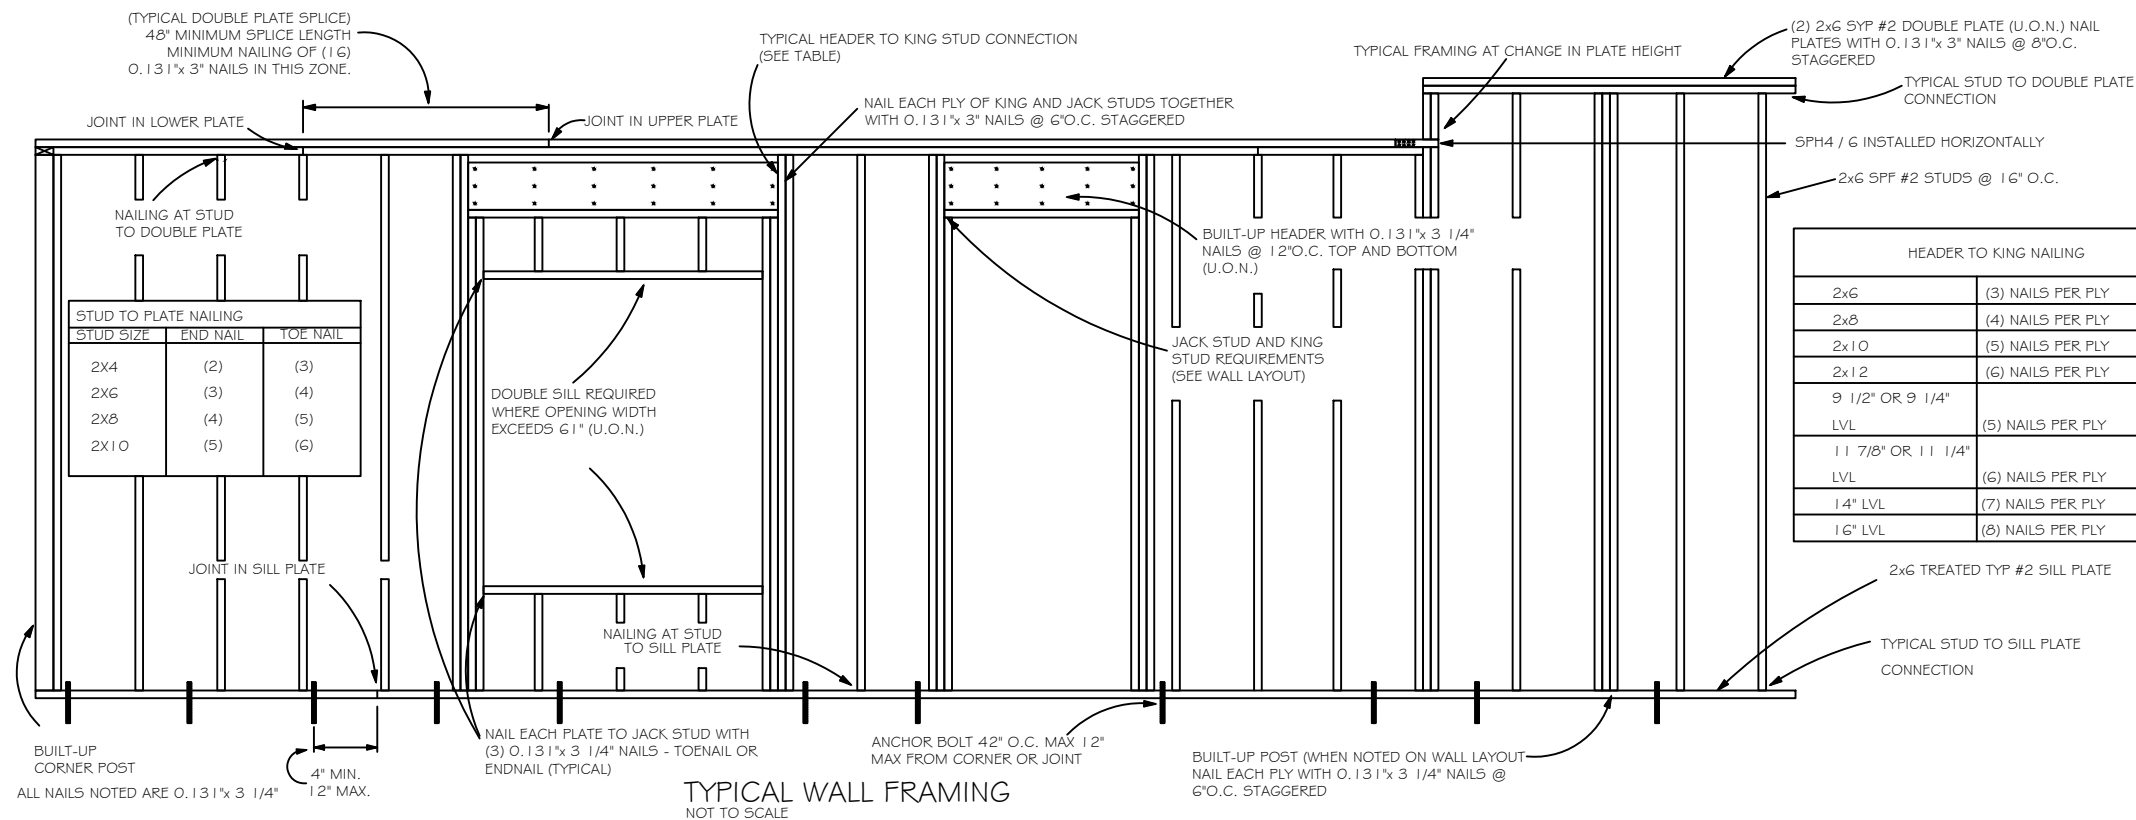


TYPICAL HEADER STRAPPING
NOT TO SCALE

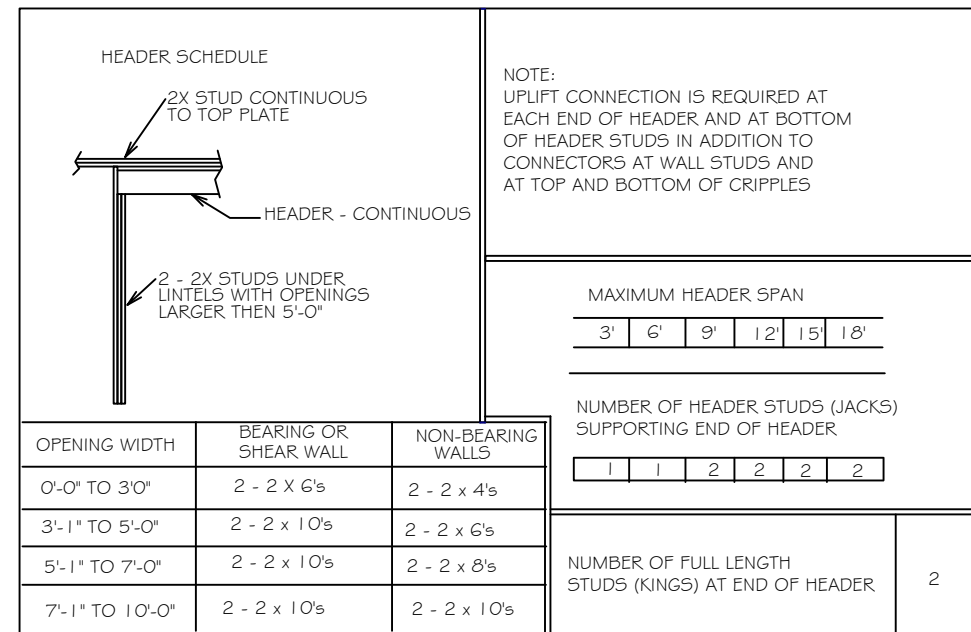

- ## NOTES

1. REMOVE EXISTING GARAGE DOOR & FRAME WITH 2X4 WALL USING P.T. BOTTOM PLATE WITH $\frac{1}{2}$ " X 4" SLEEVE ANCORS @4" O.C.
2. MATCH EXISTING EXTERIOR FINISH

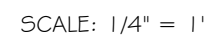

	DUPLEX WALL RECEPTACLE
	GFI DUPLEX WALL RECEPTACLE
	SPST WALL SWITCH
	LIGHT
	120V SMOKE DETECTOR
	LIGHT/FAN
	CEILING FAN

PROJECT NO. FL20110	TURNER GARAGE REMODEL ELECTRIC PLAN
DATE OCT. 29, 2020	PREPARED FOR PLUMB LEVEL CONSTRUCTION KEVIN BEDENBAUGH, JR. 386.365.5264
REVISION DATE 	REVISION DESCRIPTION
SHEET S-2	DATE