

BEARING HEIGHT SCHEDULE

ABOVE GRADE

40'0"0
RIM 1"-1/4 x 11"-7/8 RIMBOARD




TRUSS INFORMATION-

11"-7/8" FLOOR DEPTH
12"-5/8" W/ 3/4" T+G DECKING
52 PSF TOTAL LOAD

2 ADDITIONAL 18'-0" JOISTS
SUPPLIED FOR BLOCKING
BETWEEN JOISTS

BEAM 1 - 3¹¹-1/2 x 9¹¹-1/2 TIMB. LSL X 16¹

BEAM 2 - 3"-1/2 X 9"-1/2 TIMB. LSL X 24

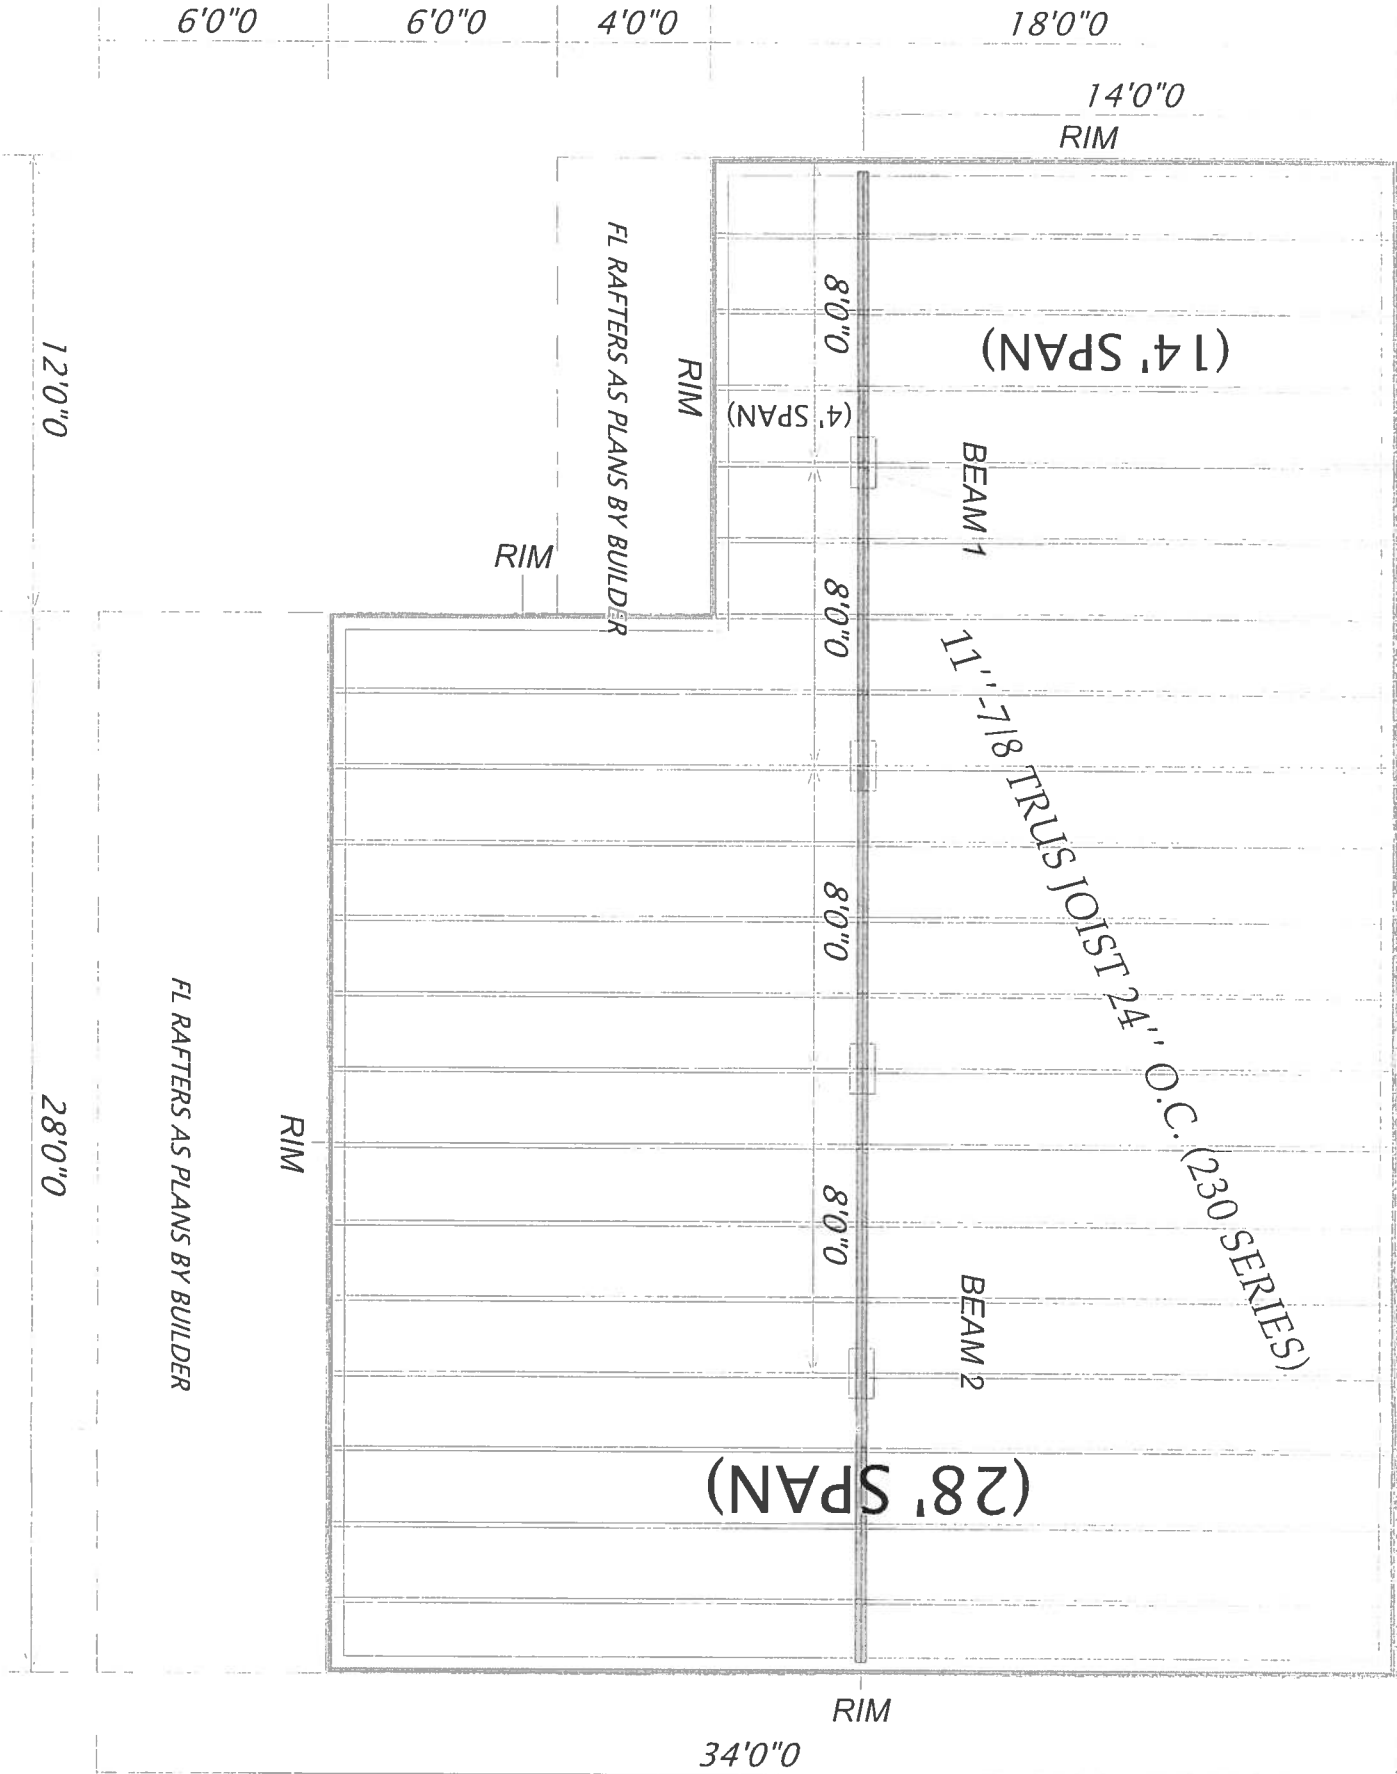 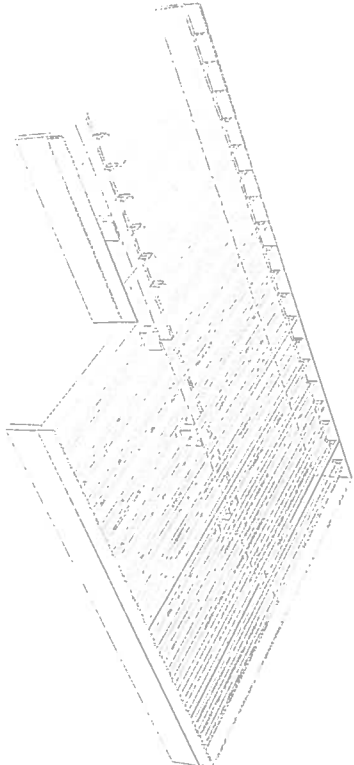

(CRAWL SPACE)

BLOCKING TIMBERSTRAND LSL

[illegible]

40'0"0

TRUSS INFORMATION-

8'-1 1/8"

7/12 SLOPE

4/12 PORCH SLOPE

ALL 8' CLGS. UNLESS NOTED

GABLE END TRUSSES DROPPED
3"-1/2 FOR OUTLOOKERS

16" O.H.
12" O.H. GABLE ENDS

7/12 HEELS RAISED TO
MATCH O.H.'S TO 4/12 SOFFIT

NOTES:




4. ALL TRUSSES TO BE 12" O.H. UNLESS
NOTED OTHERWISE.



SHOP DRAWING APPROVAL

THIS DRAWING IS THE PROPERTY OF FIRSTSOURCE
BUILDERS. IT IS TO BE USED ONLY FOR THE
PROJECT AND NOT BE REPRODUCED OR
TRANSMITTED IN ANY FORM OR BY ANY
MEANS, ELECTRONIC OR MECHANICAL,
INCLUDING PHOTOCOPYING, RECORDING,
OR BY ANY INFORMATION STORAGE AND
RETRIEVAL SYSTEM.



Jacksonville

Lake City

Sanford

CASON BUILDERS

ALACHUA, FL

PLAN # 996

8/20107 BPC

1251203

