


MAP OF BOUNDARY SURVEY

LOT 32, FORT WHITE PARK REPLAT, A SUBDIVISION ACCORDING TO THE PLAT THEREOF AS RECORDED IN PLAT BOOK 8, PAGES 100-101, OF THE PUBLIC RECORDS OF COLUMBIA COUNTY, FLORIDA.

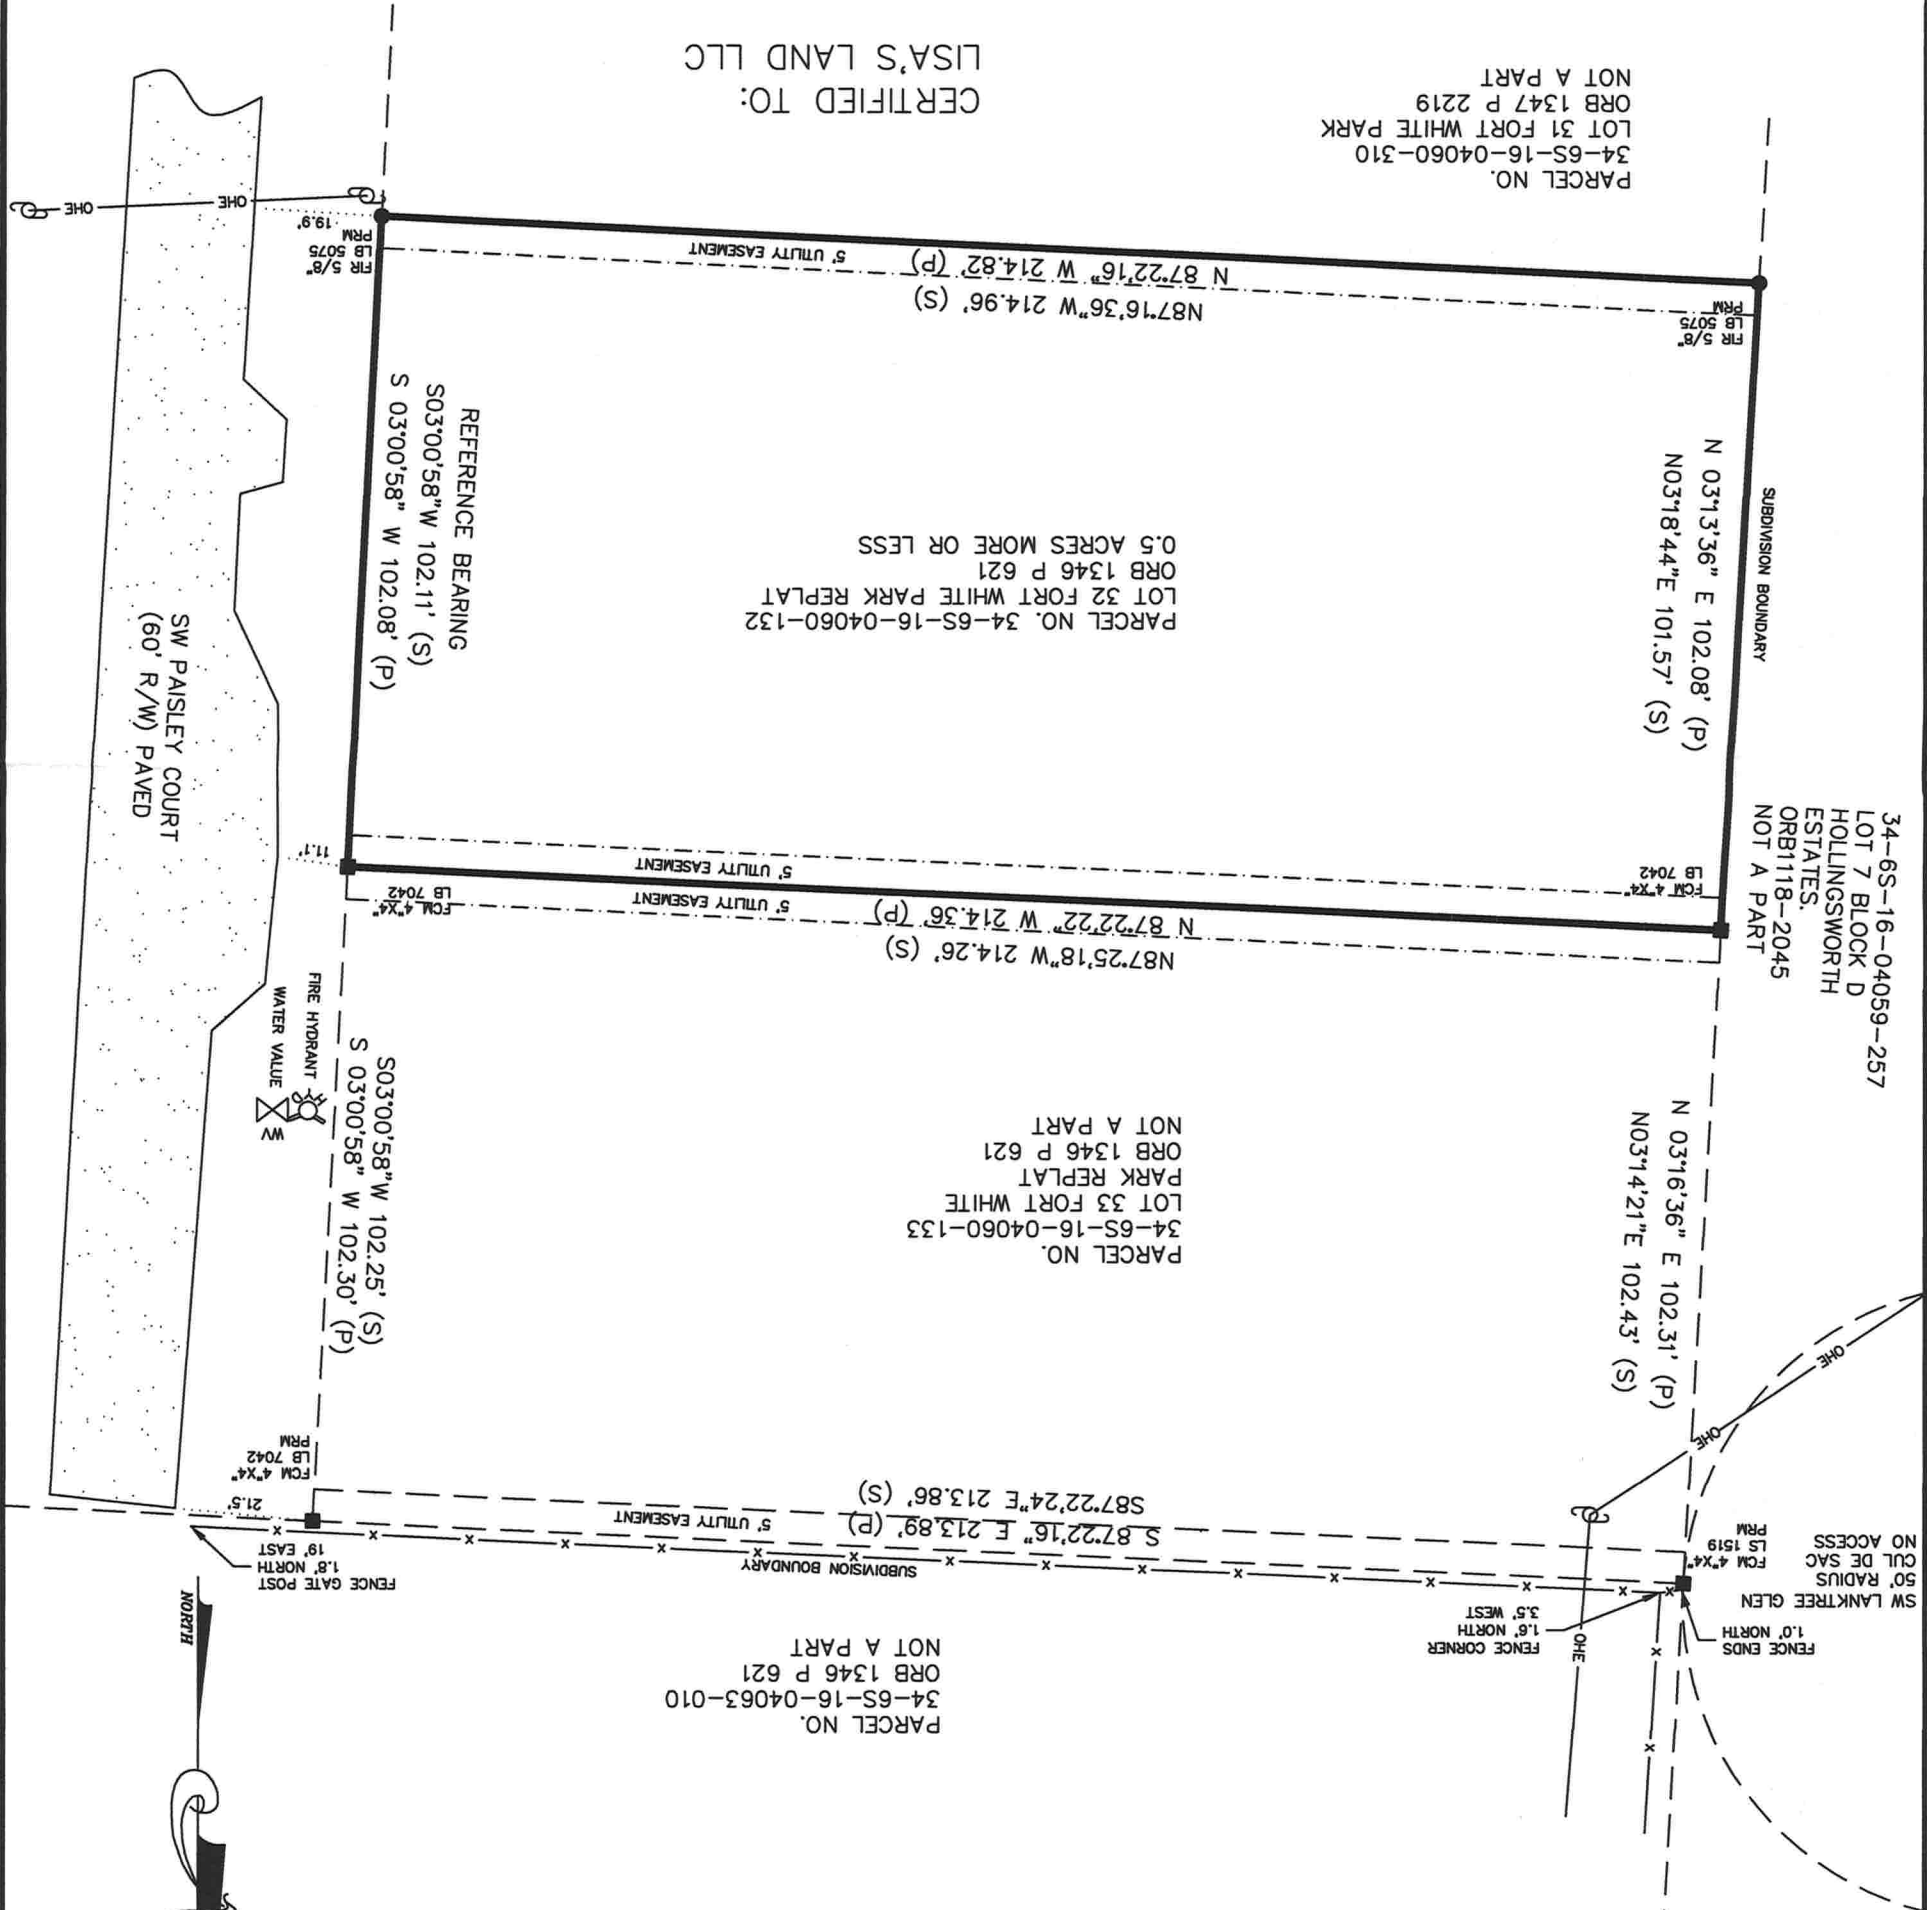

SURVEYORS NOTES

1. BEARINGS BASED ON PLAT.

2. SUBJECT LOT SHOWN HEREON LIES IN FLOOD ZONE "X" AS BEST DETERMINED FROM F.E.M.A. FLOOD INSURANCE RATE MAPS NO. 12023C0490C, DATED 2/4/2009.

3. THIS IS A SURFACE SURVEY ONLY. THE EXTENT OF UNDERGROUND FOOTINGS, PIPES AND UTILITIES IF ANY NOT DETERMINED.

4. JURISDICTIONAL AND OR ENVIRONMENTALLY SENSITIVE AREAS IF ANY, NOT LOCATED BY THIS SURVEY.

5. THIS SURVEY BASED ON LEGAL DESCRIPTION FURNISHED. THE PUBLIC RECORDS WERE NOT SEARCHED BY THIS SURVEYOR FOR EASEMENTS, TITLE, COVENANTS, RESTRICTIONS, CLOSURES, TAKING OR ORDINANCES, ETC., THERE COULD BE OTHER MATTERS OF RECORD THAT EFFECT THIS PARCEL.

6. Water supply by individual wells and sewage disposal by individual septic tank/drainfields per Health Dept. approval.

7. HORIZONTAL CLOSURE EXCEEDS 1 FOOT IN 10000 FEET.

NOT VALID WITHOUT THE SIGNATURE AND THE ORIGINAL RAISED SEAL OF A FLORIDA LICENSED SURVEYOR AND MAPPER.	
REV:	
WESLEY M. RABON PROFESSIONAL SURVEYOR AND MAPPER PO BOX 235 (398 NW NULL ROAD) WHITE SPRINGS, FLORIDA 32096 PHONE (386) 397-1199	CLIENT: LISA'S LAND LLC
DRAWN BY: WNK	FIELD BOOK: 25/34
SCALE: 1" = 30'	
SURVEY DATE: FEBRUARY 12, 2021	JOB NUMBER
SHEET	1 OF 1
R1215	

LEGEND

ORB & P = OFFICIAL RECORDS BOOK & PAGE

R/W = RIGHT OF WAY

EOP = EDGE OF PAVEMENT

ASP = ASPHALT PAVING

CONC = CONCRETE

OHE = OVER HEAD ELECTRIC

EM = ELECTRIC METER

UGE = UNDER GROUND ELECTRIC

QJ = WOOD POWER POLE

S.T. = SEPTIC TANK

X = WIRE FENCE

FCM = FOUND CONCRETE MONUMENT

FR = FOUND IRON ROD

FRP = FOUND IRON PIPE

SCM = SET CONCRETE MONUMENT

SIP = SET IRON PIPE

PRM = PERMANENT REFERENCE MONUMENT

O = CHAIN LINK FENCE

C/L = CENTER LINE

WESLEY M. RABON PSM 6127

2/23/2021