


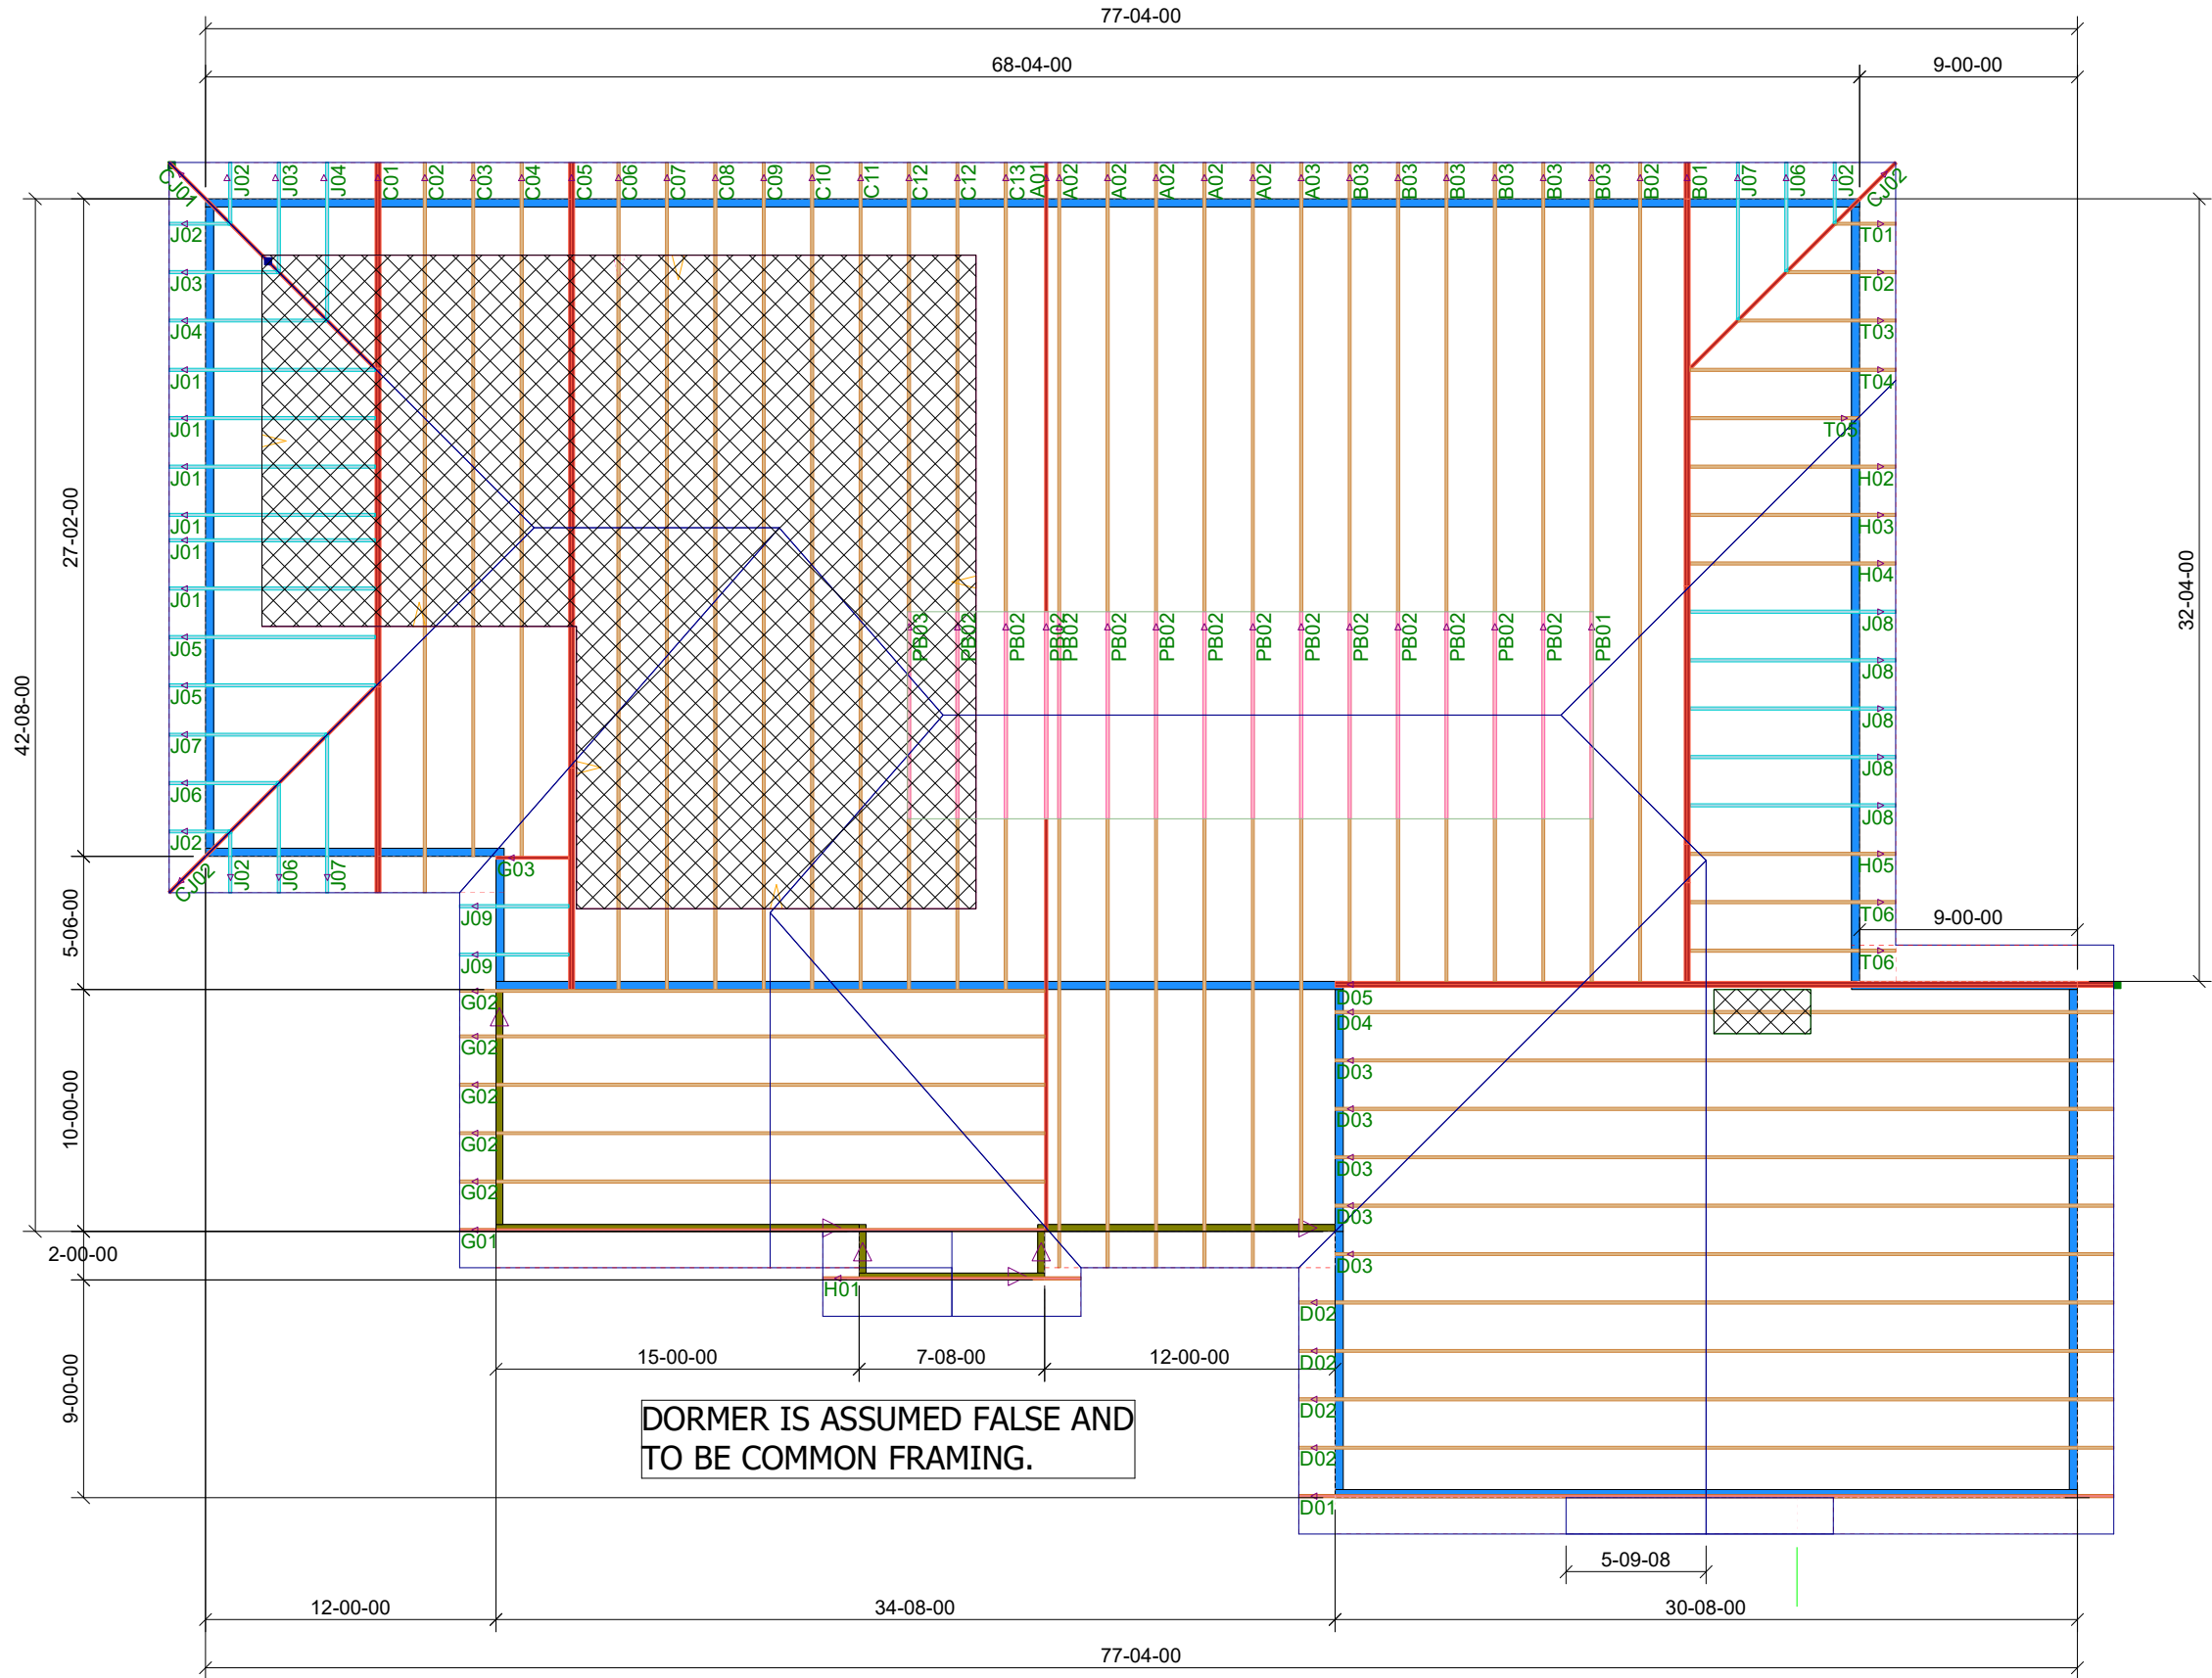

ROOF PITCH: 7/12 & 8/12
CLG PITCH: 12" STEP TRAY
KITCHEN, LR AND DR.
O.H: 18" PLUMB CUT
WIND: 130 MPH
EXP: "B"
LOADING: 40 PSF
WALLS: 2 X 4 X 9'
DATE: 12-26-2024

Revis

1240 SW Ridge Street
Lake City FL.

Client: Plumb Level
Date: 12/26/2024
Quote Date: / /
Seal Date: / /
Designer: Lynn Bell
Job Number: 1224-061

Mayo Truss
Company Inc.

Ph. (386) 294-3988
Fax (386) 294-3981
mayotruss@windstream.net