


\\Server3\engprojects\Clay Electric Lake City\Plan Sets\02-20-12 BID SET\011211.dwg - C6.20 - FDOT DEMO

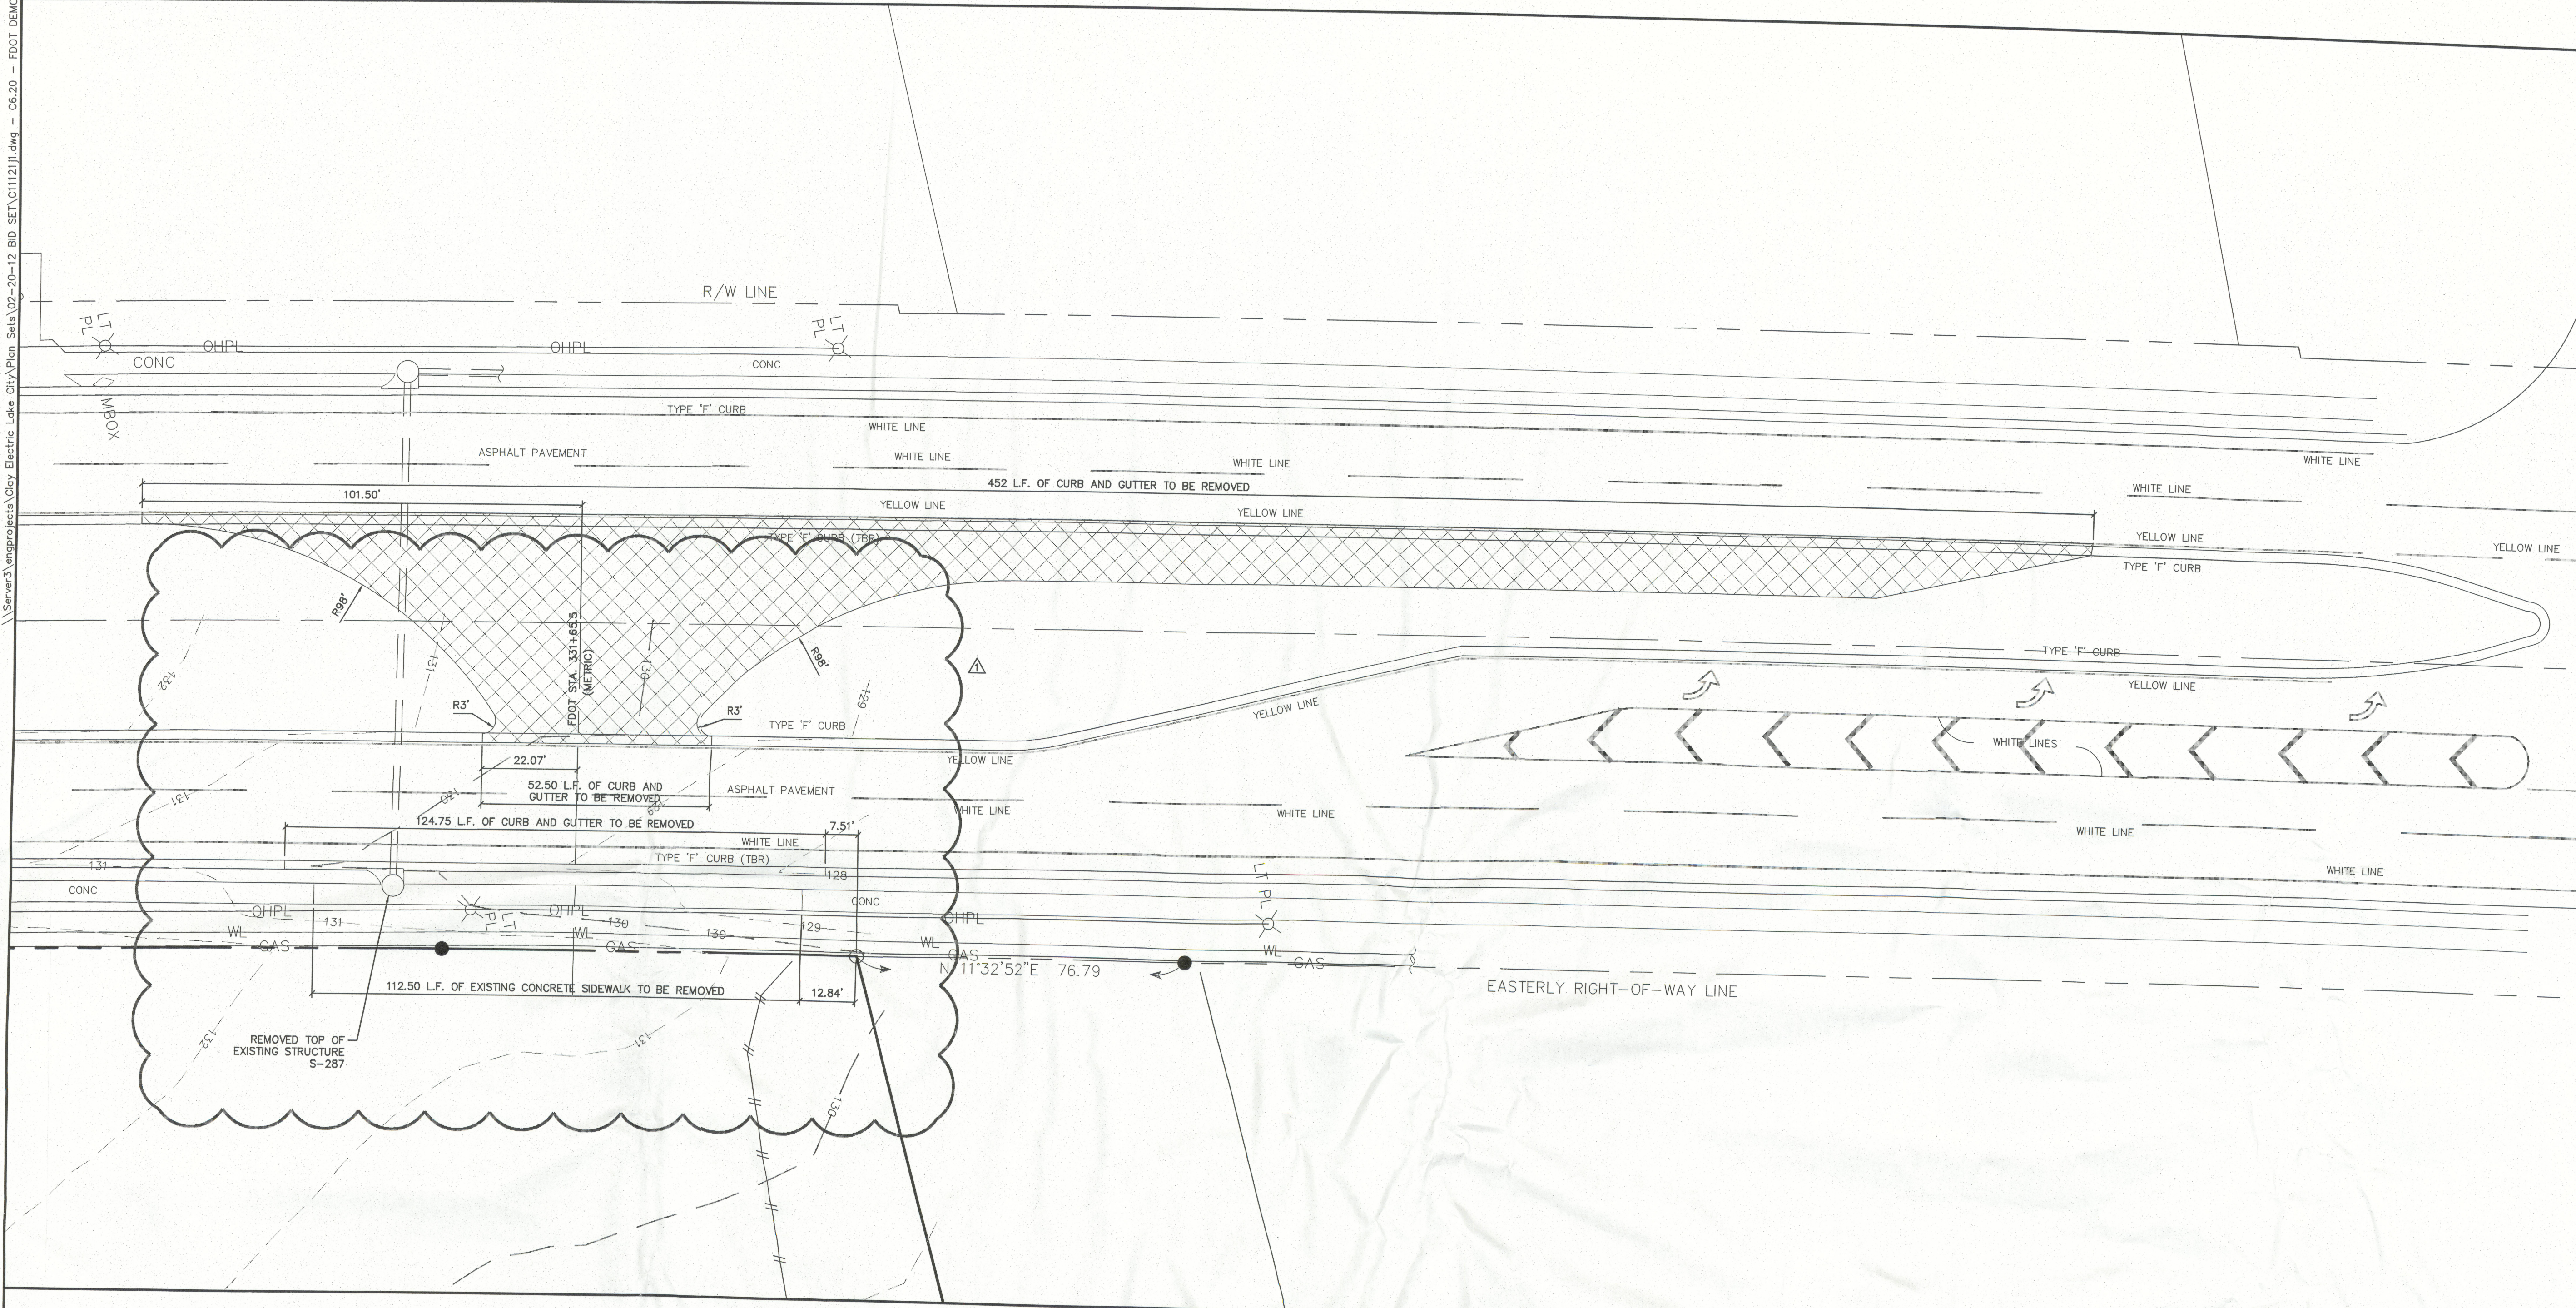

DEMOLITION NOTES

1. IN AREAS WHERE PROPOSED CURBING IS TO BE PLACED, THE ASPHALT PAVEMENT SHALL BE REMOVED TO THE FACE OF CURB TO ALLOW PLACEMENT OF 6" STANDARD CONCRETE CURBING.
2. IN AREAS OF PROPOSED LANDSCAPE AREA THE PAVEMENT, LIMEROCK BASE, AND 12" OF THE STABILIZED SUBGRADE SHALL BE REMOVED. COORDINATE WITH LANDSCAPE ARCHITECT TO DETERMINE IF ADDITIONAL REMOVAL IS REQUIRED TO MAKE AREA SUITABLE FOR LANDSCAPE PURPOSES. THE REMOVED LIMEROCK BASE SHALL NOT BE USED IN THE BASE FOR THE NEW PAVEMENT (PER FDOT SECTION 200), BUT THE REMOVED BASE CAN BE USED IN THE STABILIZATION OF SUBGRADE. SEE GRADING PLAN FOR BACKFILL REQUIREMENTS.
3. SEE DIMENSION PLAN FOR DIMENSIONING OF PROPOSED LANDSCAPE AREAS.
4. CONTRACTOR IS RESPONSIBLE FOR PROTECTION OF EXISTING UTILITIES TO REMAIN AS SHOWN IN THE UTILITY PLAN. ANY EXISTING UTILITIES TO BE REMOVED SHALL BE COORDINATED WITH THE ASSOCIATED UTILITY COMPANY, AND PERFORMED IN ACCORDANCE WITH ALL APPLICABLE REGULATIONS.
5. SEE ELECTRICAL AND IRRIGATION PLANS FOR COORDINATION OF PAVEMENT CUTS FOR ASSOCIATED CONDUITS.

LEGEND	
	SILT FENCE
	TREE BARRIERS
	LIMITS OF TOP SOIL
	EXISTING 18"
	PROPOSED 18"

NOT FOR CONSTRUCTION

Plotted Feb 20, 2012 - 11:25:55 - Tim Rockwell