
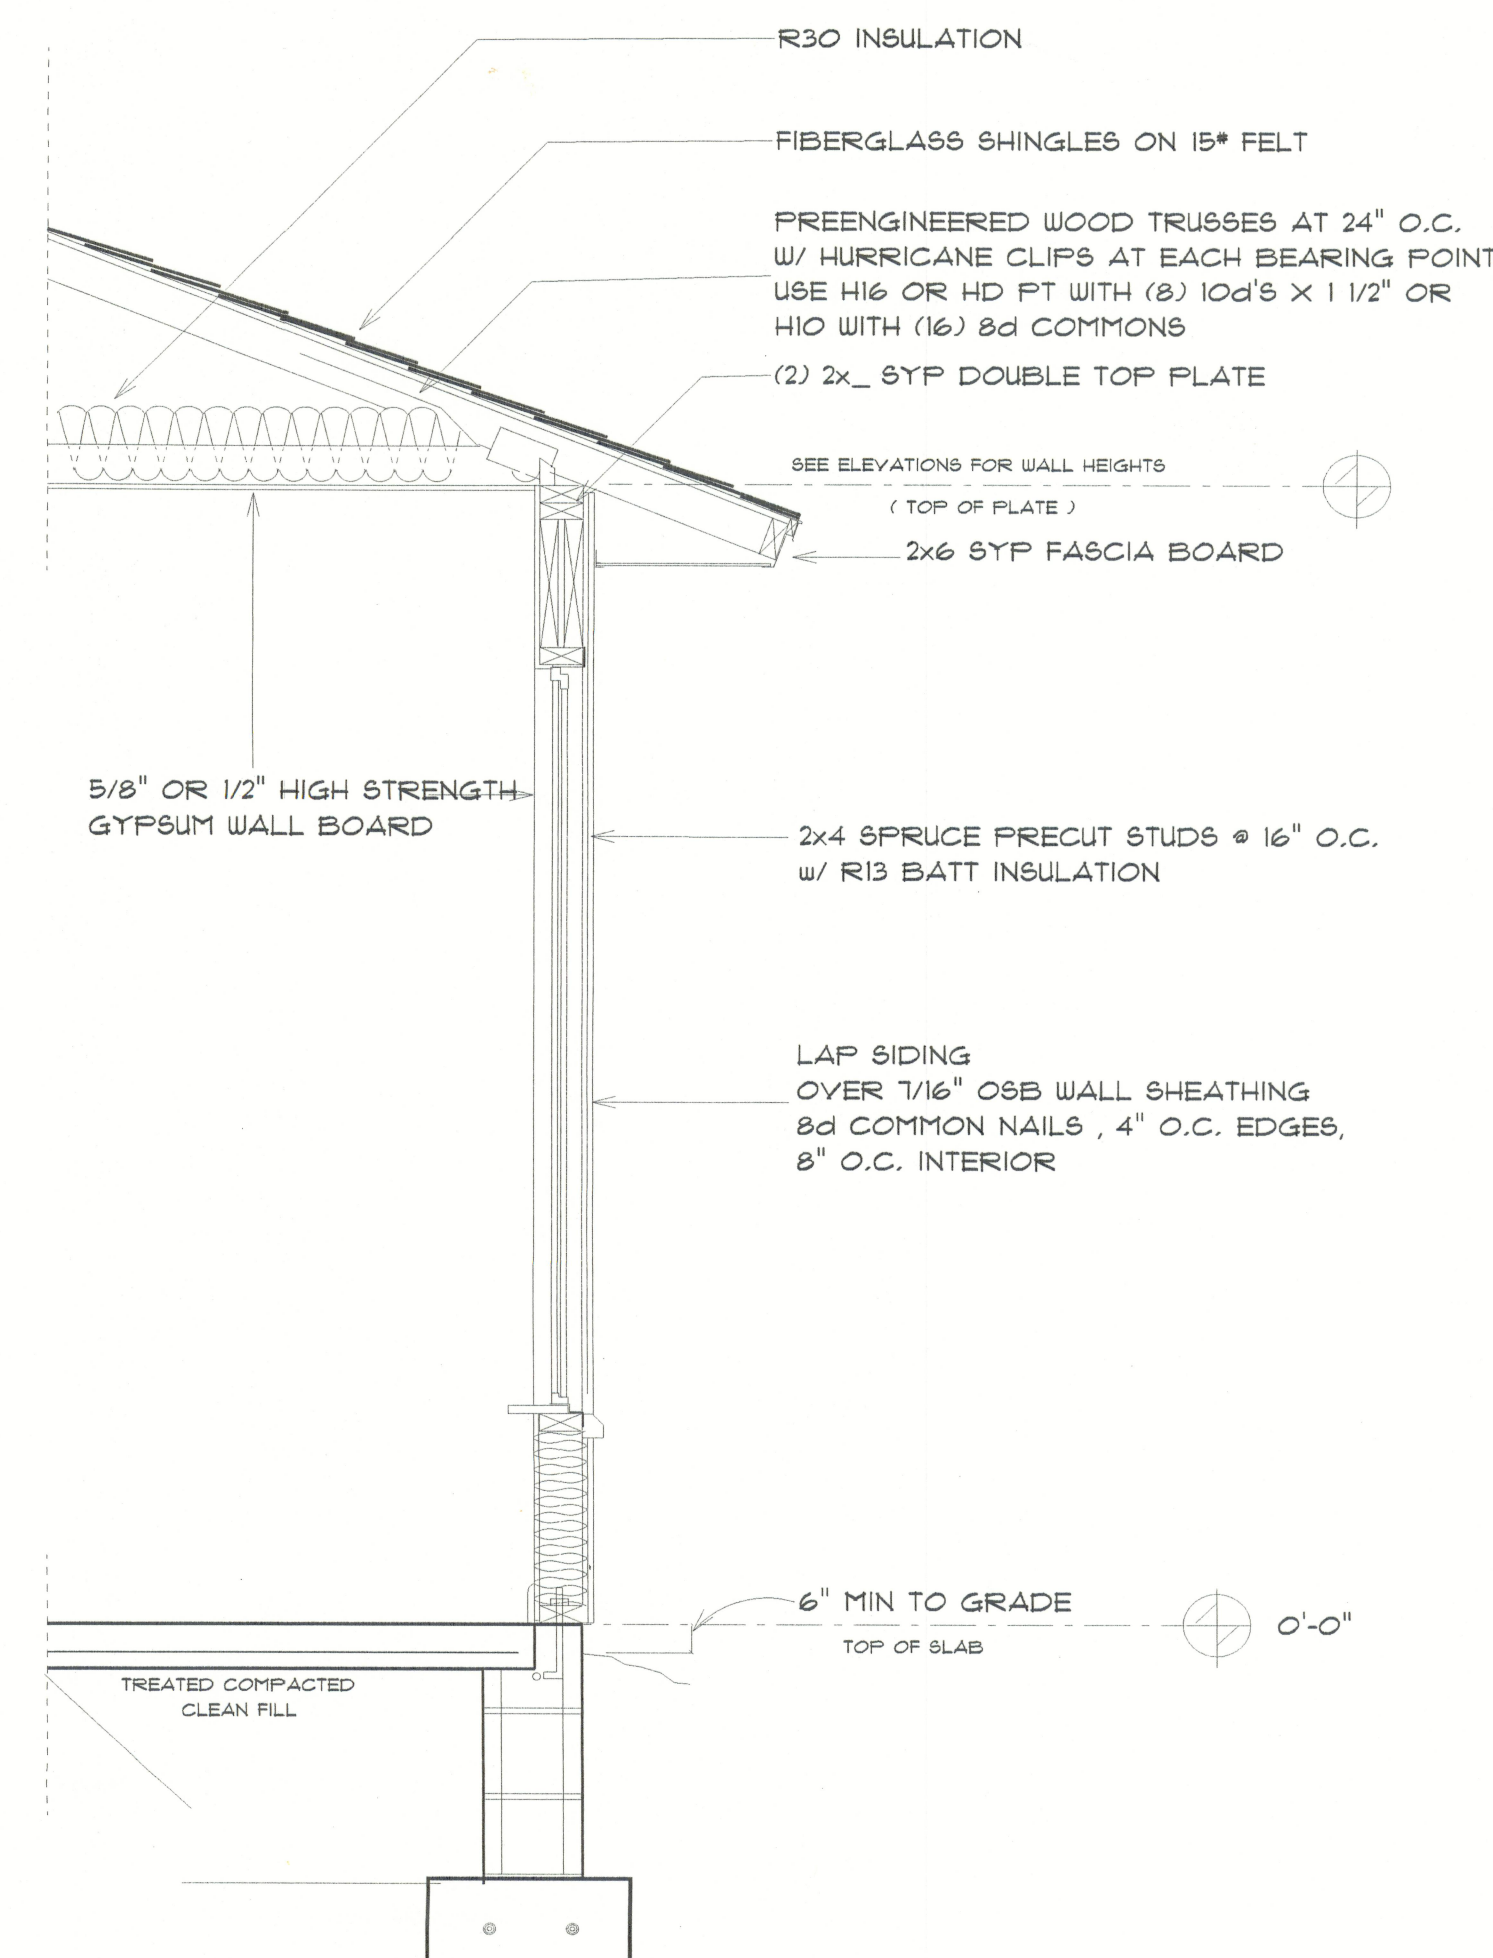


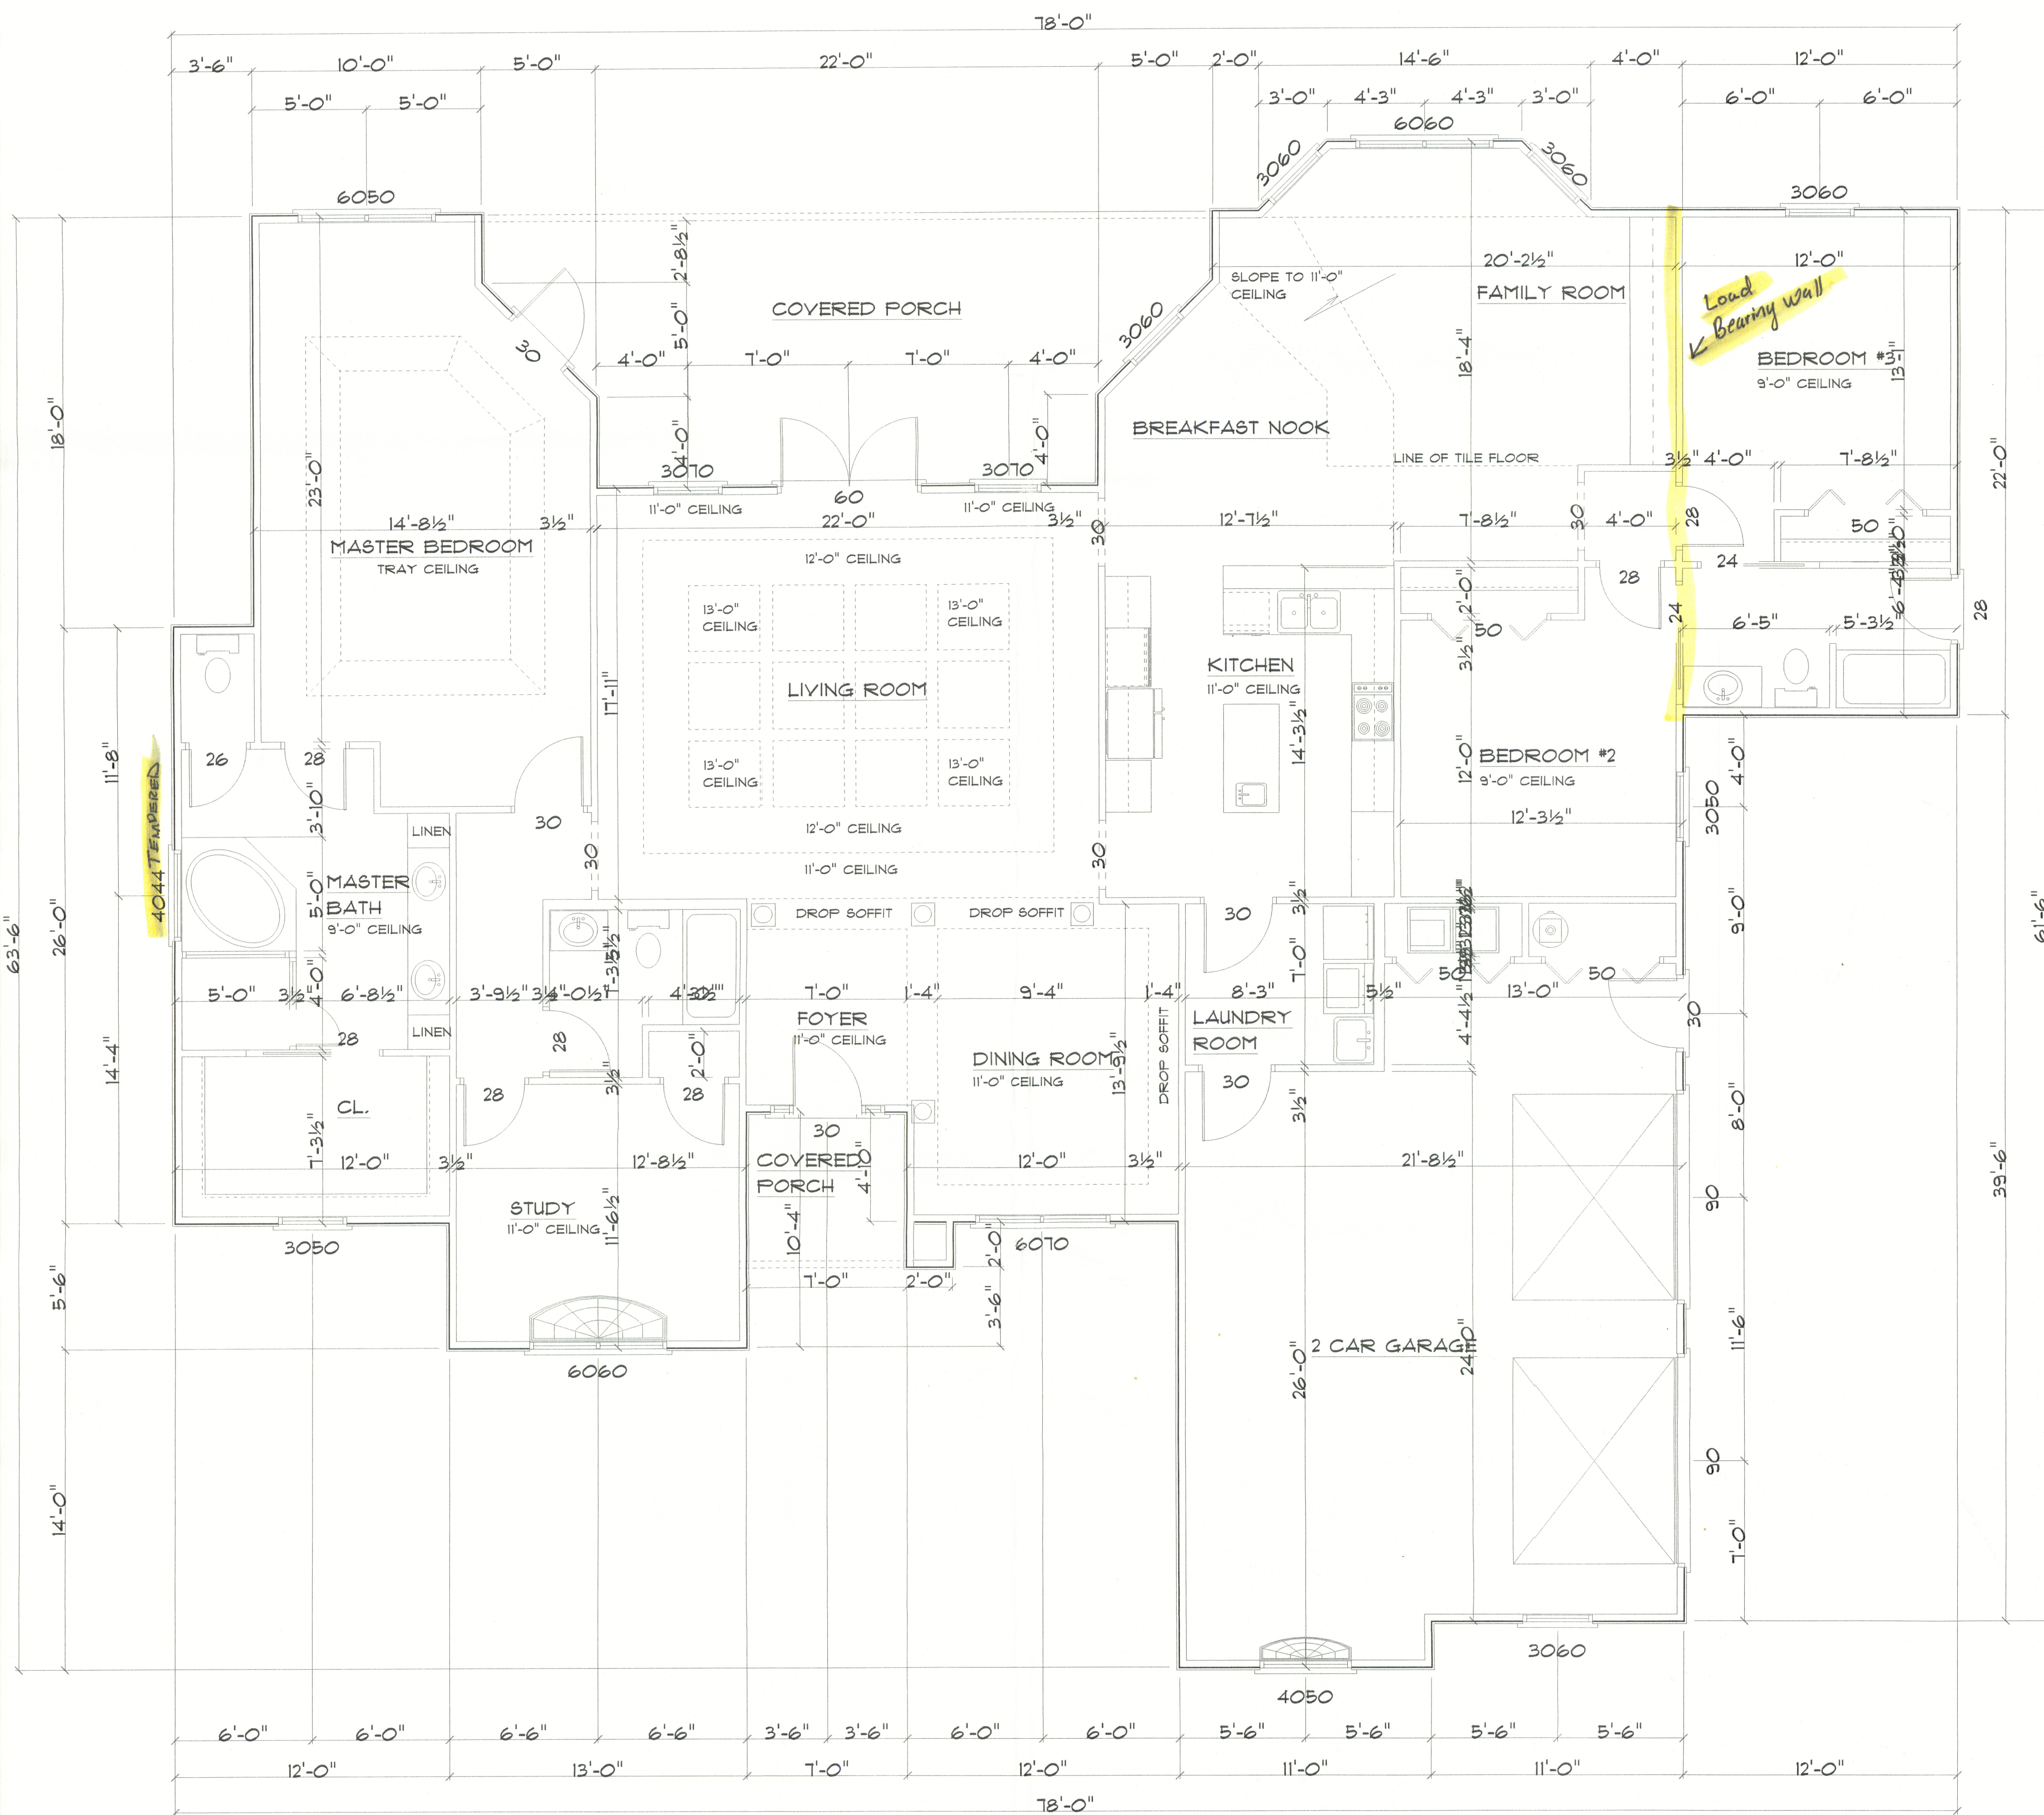

AREA SUMMARY	
LIVING AREA -	2656 SF
GARAGE -	650 SF
PORCHES -	364 SF
TOTAL AREA -	3670 SF