
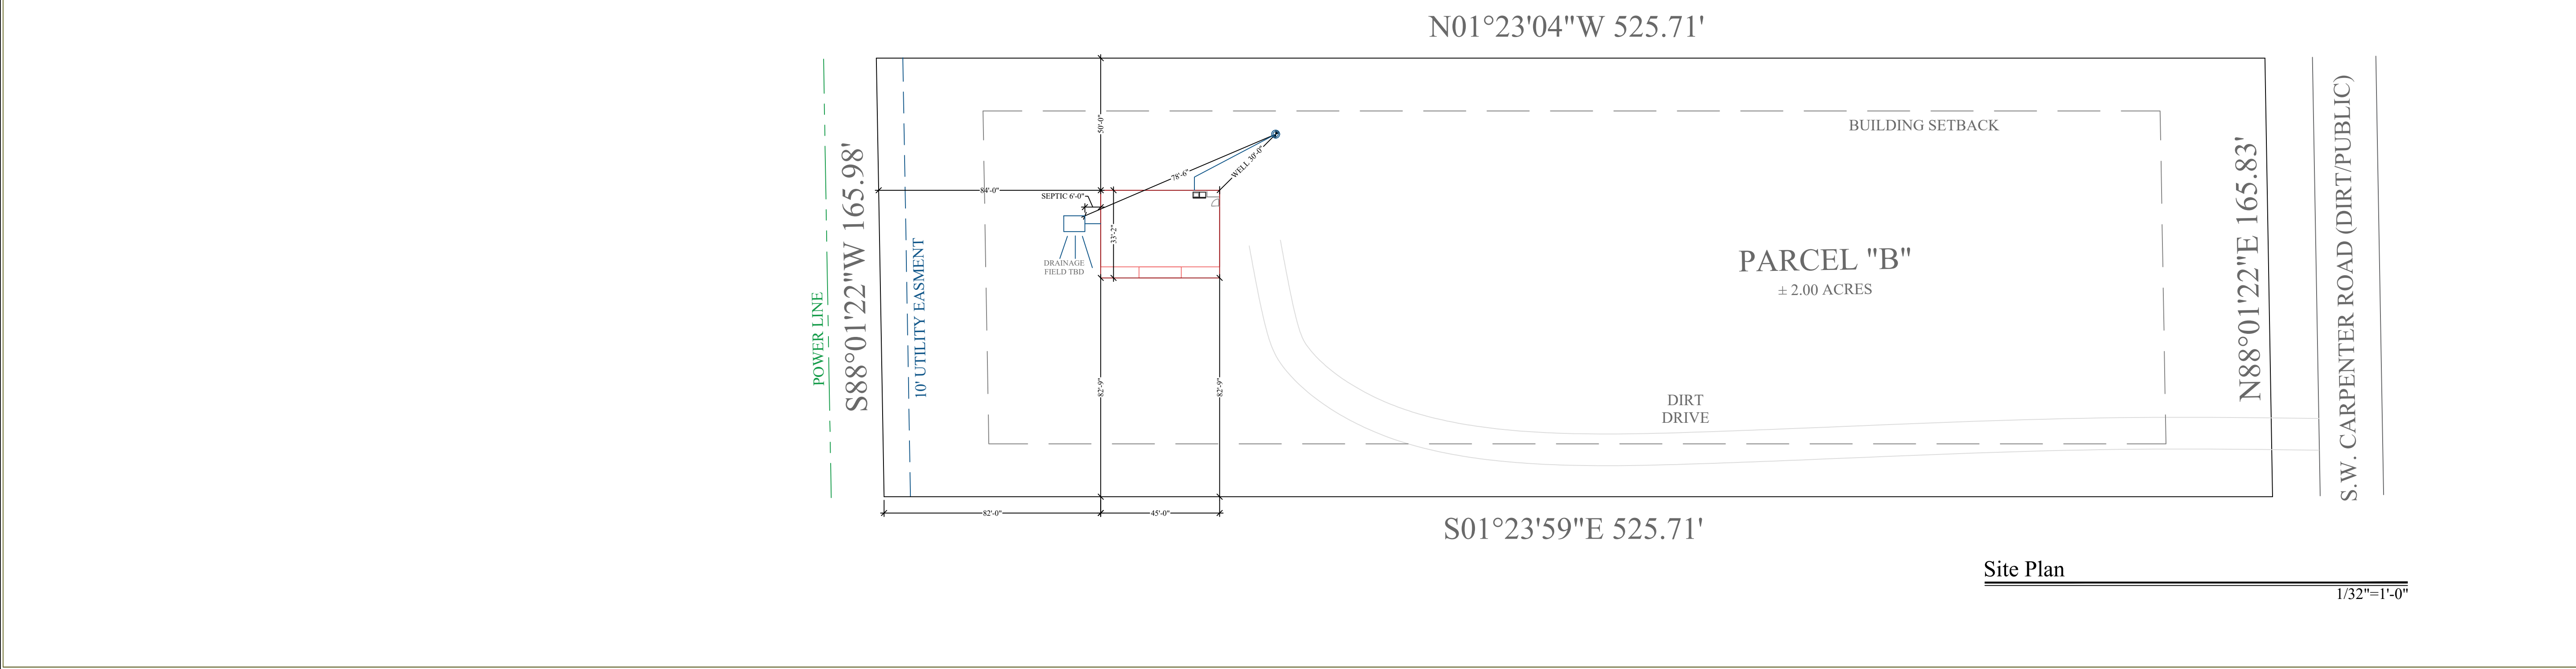


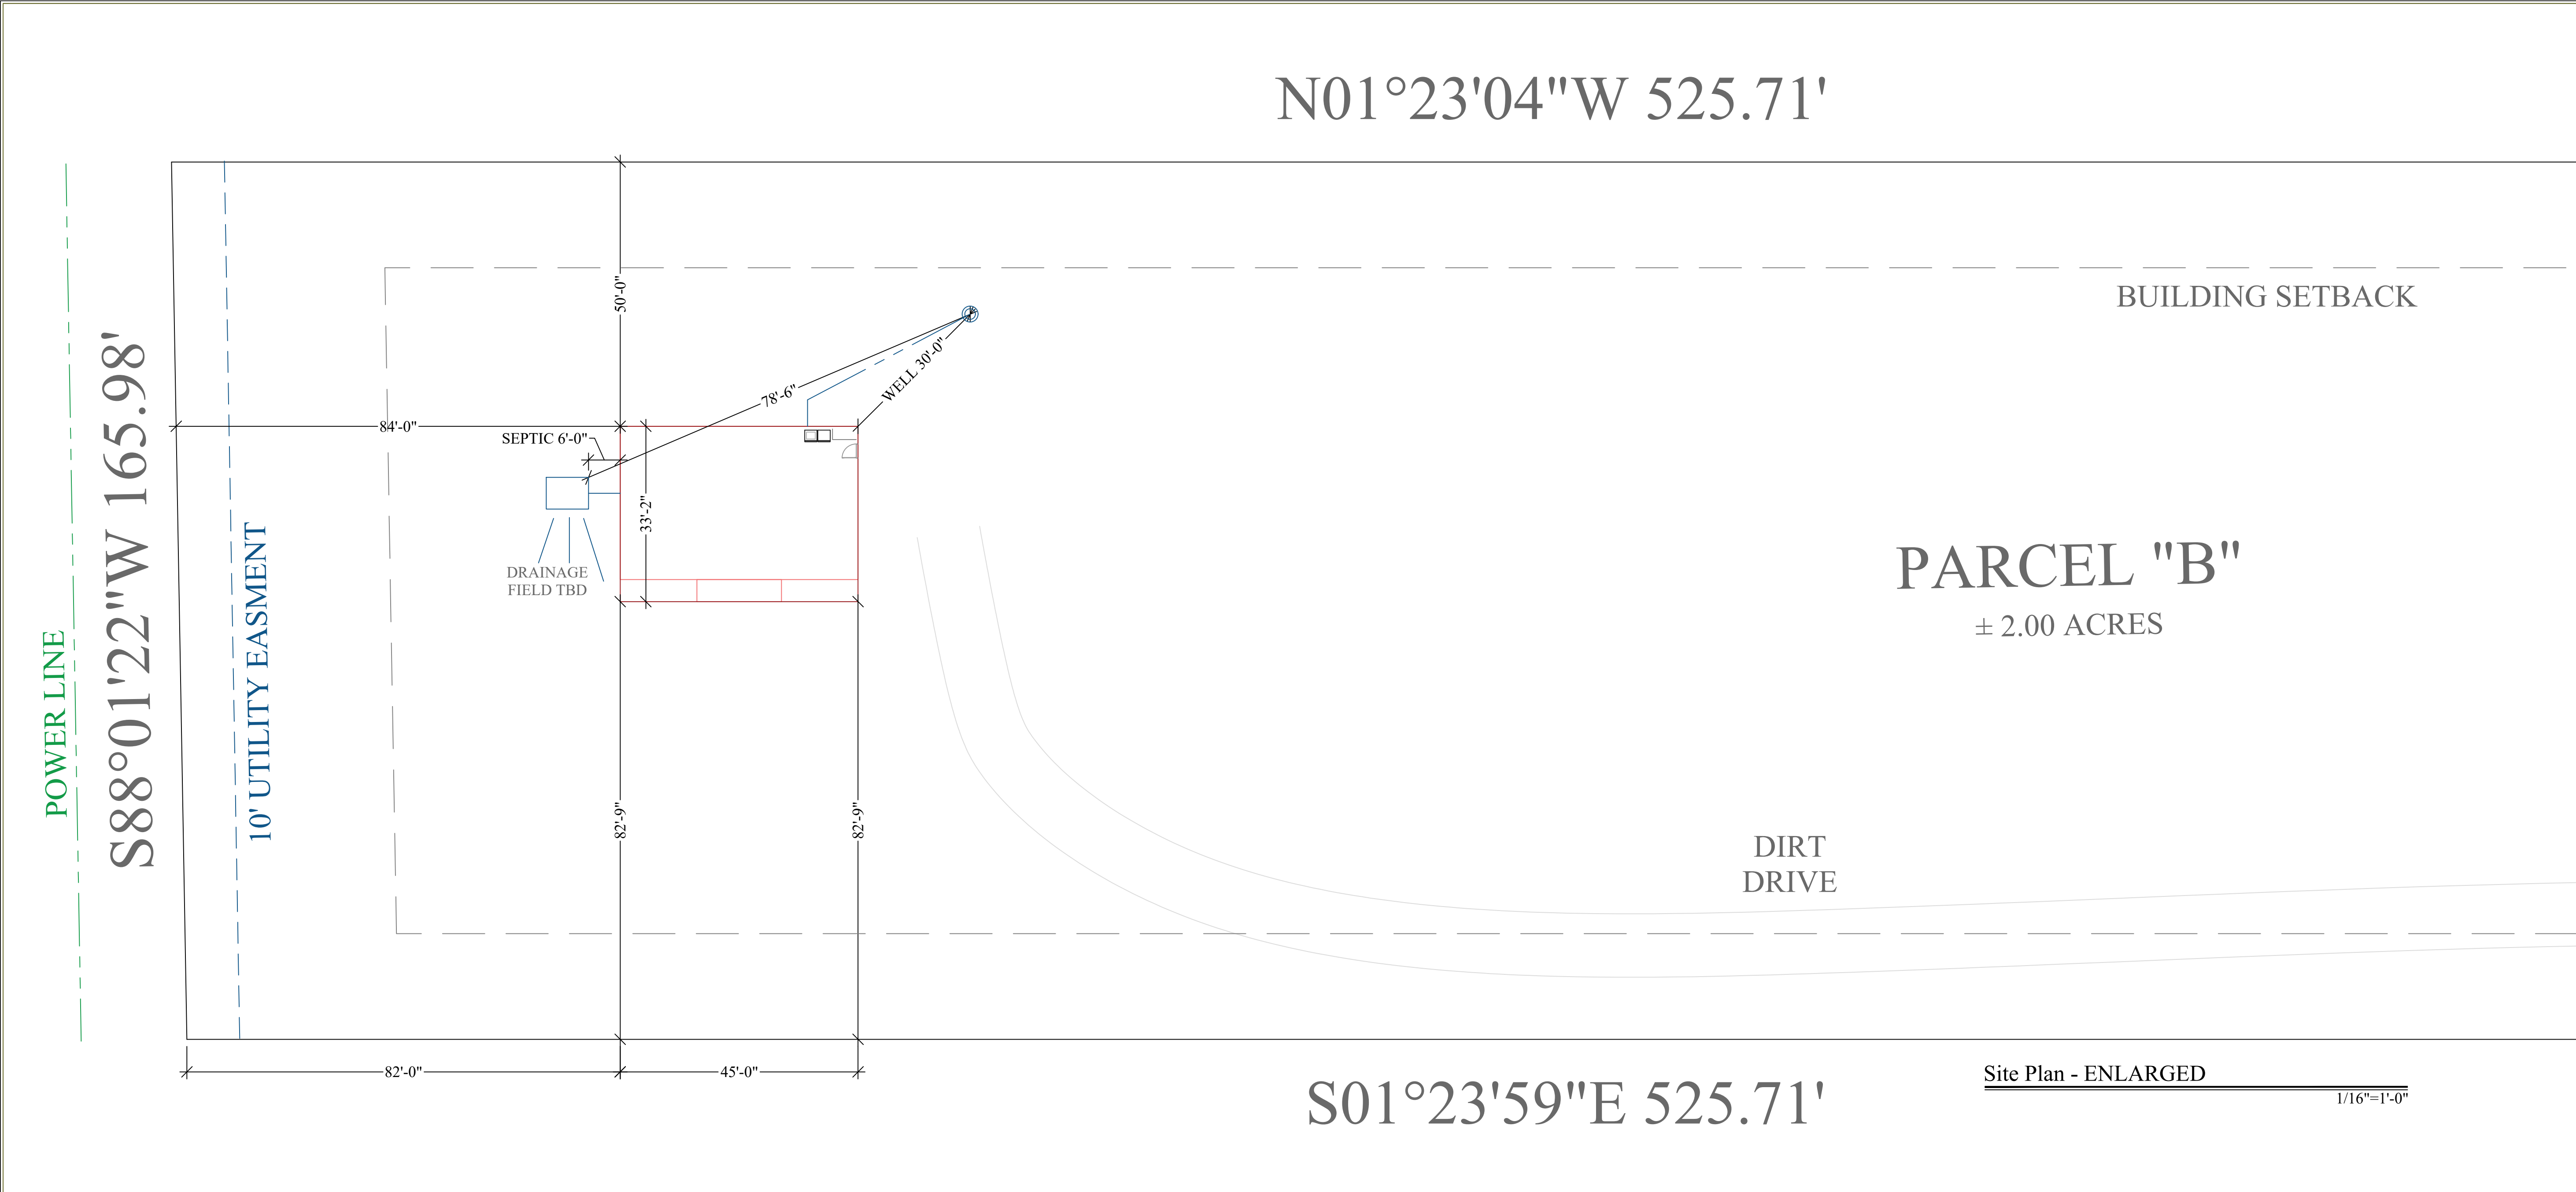

Σ S.W. LONG = 30'

Σ S.W. TRANS = 30'

LOCATION ADDRESS:

Address Line 1
Address Line 2
Lake City, FL xxxxx

-Tax Parcel # 24-55-15-00469-102

CONSTRUCTION DETAILS:

- Foundation: Monolithic

- Roof: Architectural Shingles

- Soffit: 16" Aluminum w/ 6" Fascia

- Windows:

Vinyl, Tilt Sash, Low-E, Double Pane

- Insulation:

R-15 Wall

R-19 Kneewall

R-38 Ceiling

- 2 SEER / 1-Speed AC/Heat Pump

- Off Ridge Vents:

(1372 / 600) / 0.72 = 3.18

(4 VENTS)

FLOORPLAN NOTES:

- Pre-Wire for Generator

CHANGE ORDERS:

-None

Lominack-Puig Residence

Columbia County

Custom Home

Living Area	1305 SqFt
Front Porch	67 SqFt
-	- SqFt
-	- SqFt
-	- SqFt
-	- SqFt
TOTAL AREA	1372 SqFt
SLAB AREA	1372 SqFt
HEATED & COOLED	1305 SqFt
DRAWN BY	AE
CHECKED BY	SH
APPROVED BY	MH

HARTLEY BROTHERS

Matthew Hartley

State License # CGC1520103

2023 CODE COMPLIANT

NORTH

JOB# 9382

10/9/24

B1

LOMINACK-PUIG

PROPERTY OF HARTLEY BROTHERS INC. UNAUTHORIZED USE OF THIS PLAN IS PROHIBITED.